

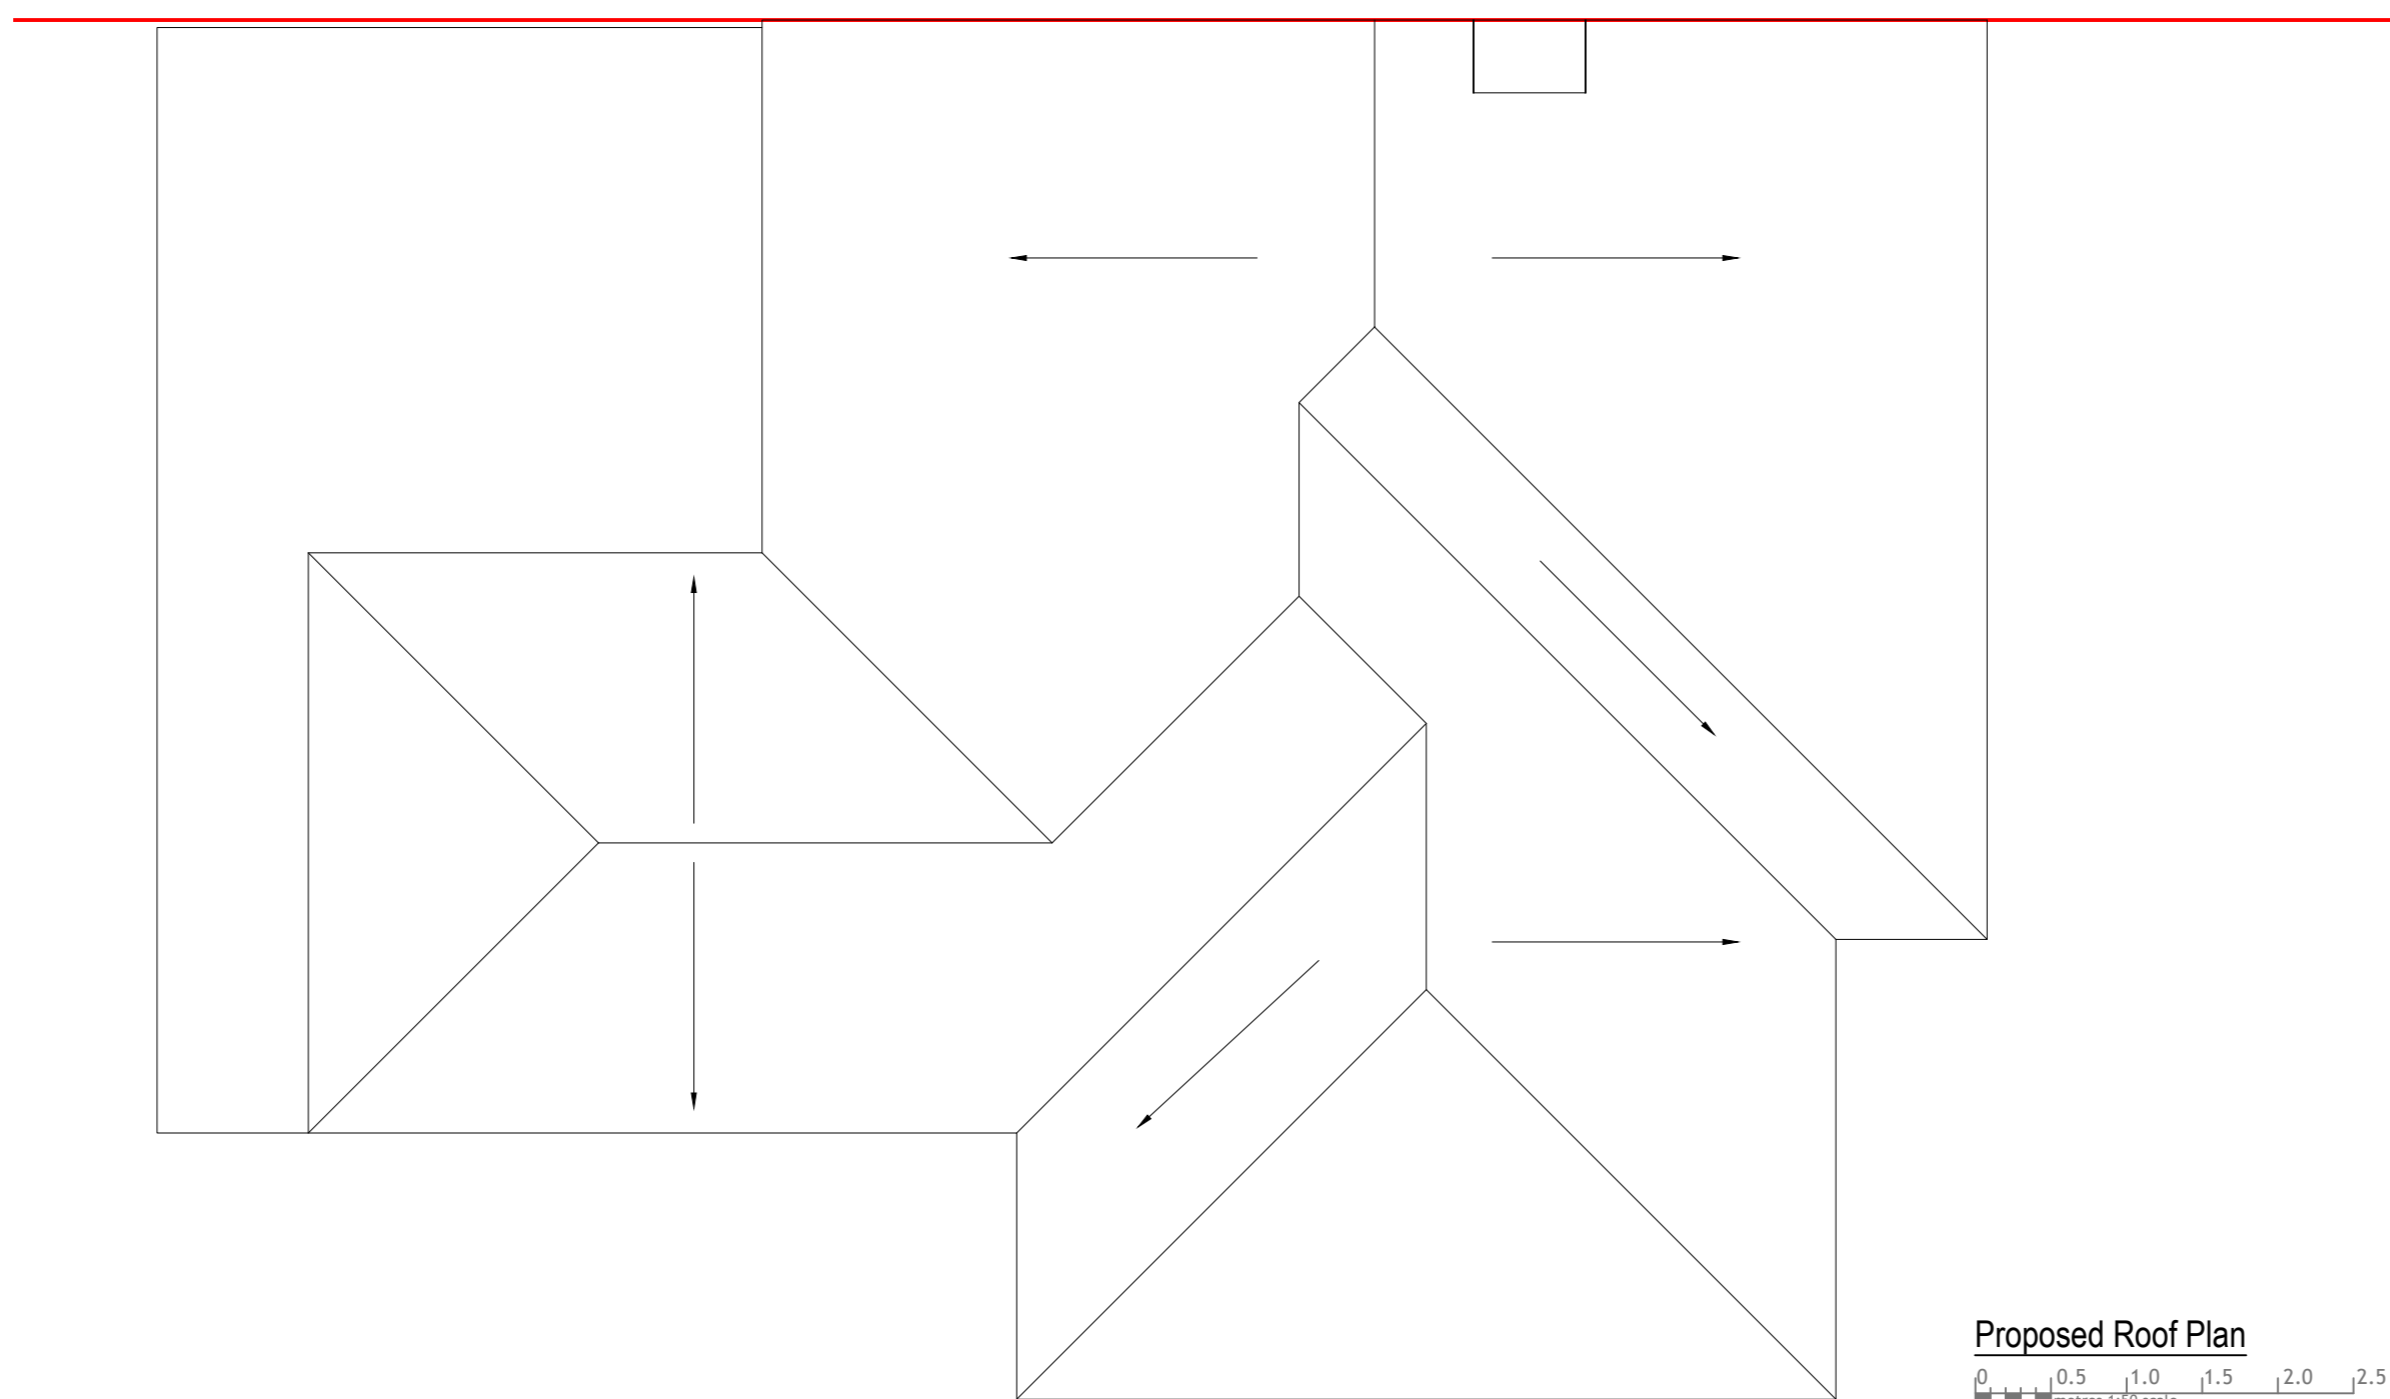
 


Existing Roof Plan

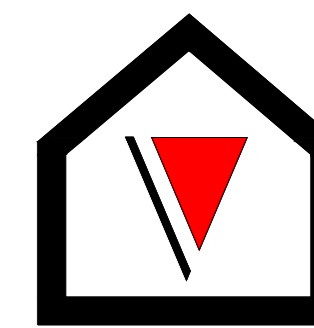

Proposed Roof Plan

 

**V - Design**

Company: V-Design CAD Services Ltd  
 Website: www.vdesigncad.co.uk  
 Email Address: info@vdesigncad.co.uk  
 Tel : +44 20 3488 4890  
 Mobile: +44 7312015617

**IMPORTANT NOTES:**

Dimensions to be verified on site  
 DO NOT SCALE FROM THIS DRAWING.  
 Any areas indicated on this drawing are for guidance only.  
 No responsibility is taken for their accuracy.

This drawing is the property of **V-DESIGN CAD Services Ltd** Copyright is reserved by them and the drawing is issued on the condition that it is not copied, reproduced, retained or disclosed to any unauthorized person, either wholly or in part without the consent in writing of **V-DESIGN CAD Services Ltd**

38 The Larches,  
 Uxbridge,  
 UB10 0DL

**LEGENDS:**

EXISTING:	PROPOSED:
Existing Wall	Cavity Wall
Internal Wall	Internal Wall
Site Boundary	Site Boundary
Windows	Windows
Doors	Doors

Drawing Title:	
Existing and Proposed Roof Plan	
Scale: 1:50	Paper Size: A2

REVISION/ COMMENTS :		
No:	Comments:	Date:

Drawn By:	VG
Job Ref:	24058
Date:	Jan 2026
Drawing No.	PL - 06