




proposed side elevation from no. 10
1:100

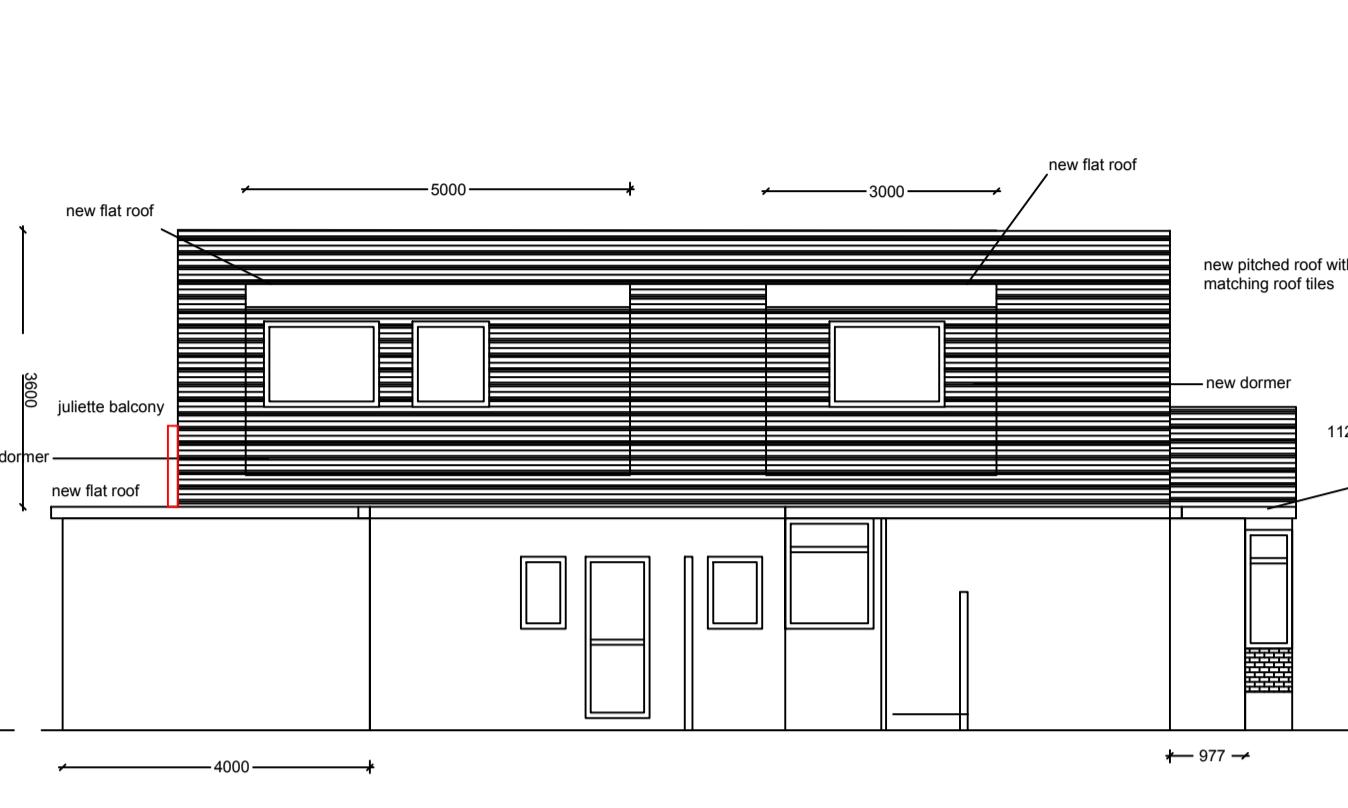


proposed side elevation from no. 6
1:100

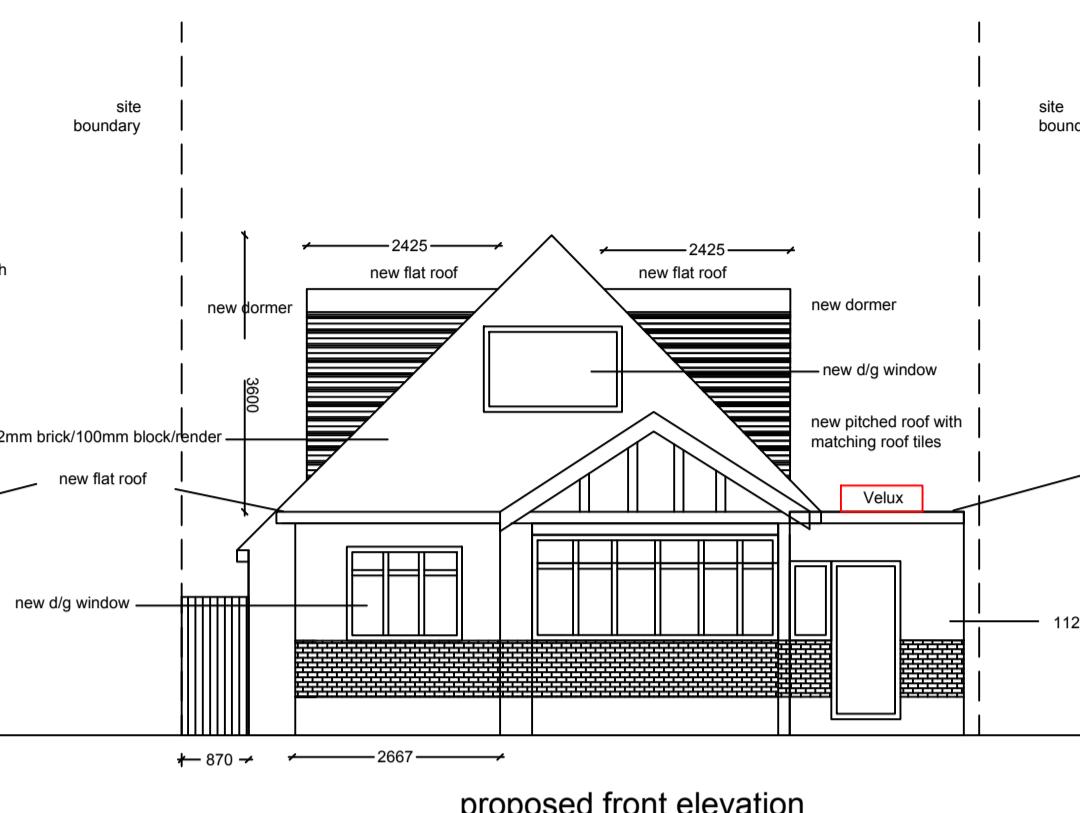


proposed front elevation
1:100

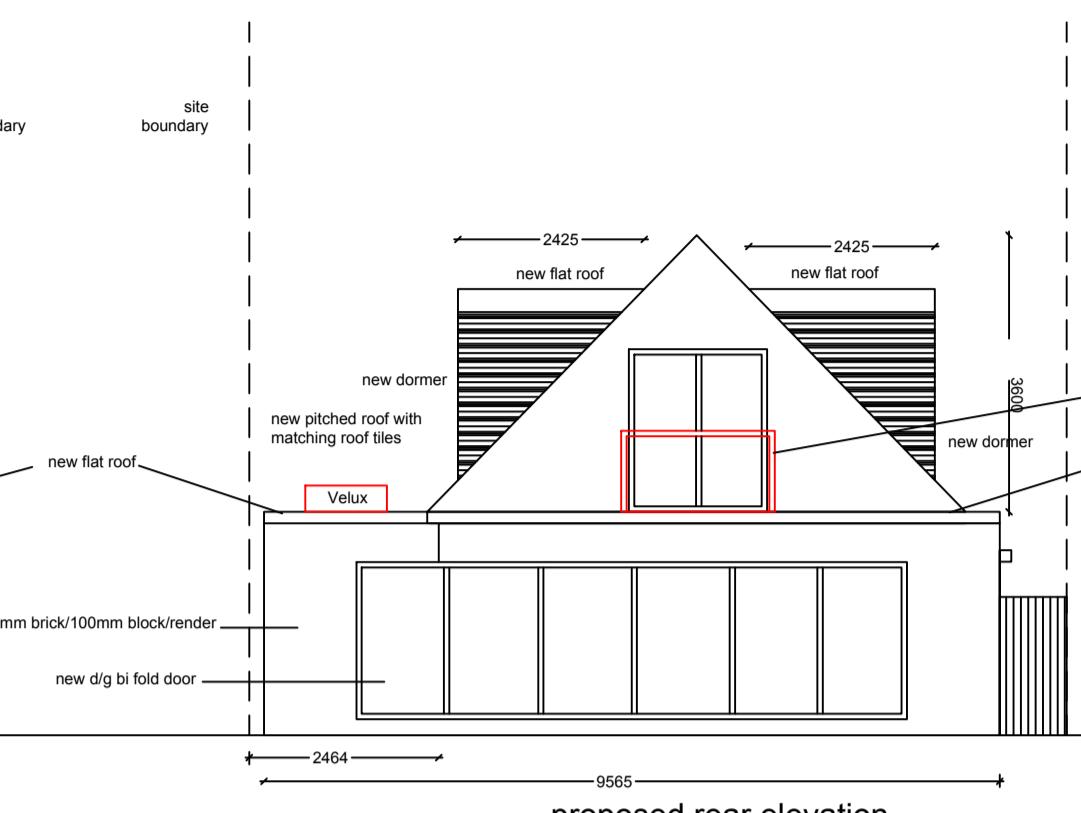

proposed rear elevation
1:100

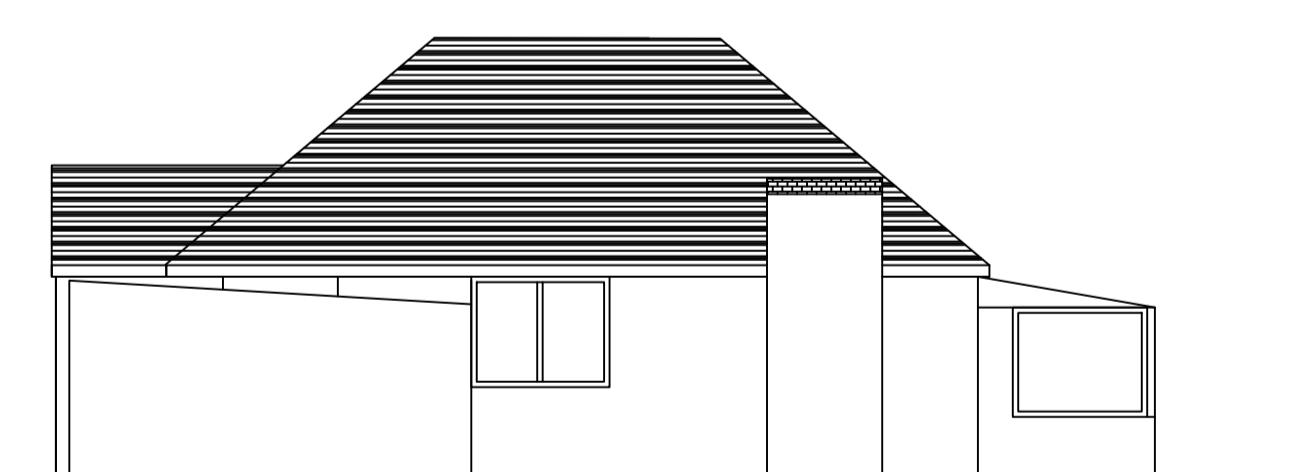

existing side elevation from no. 10
1:100

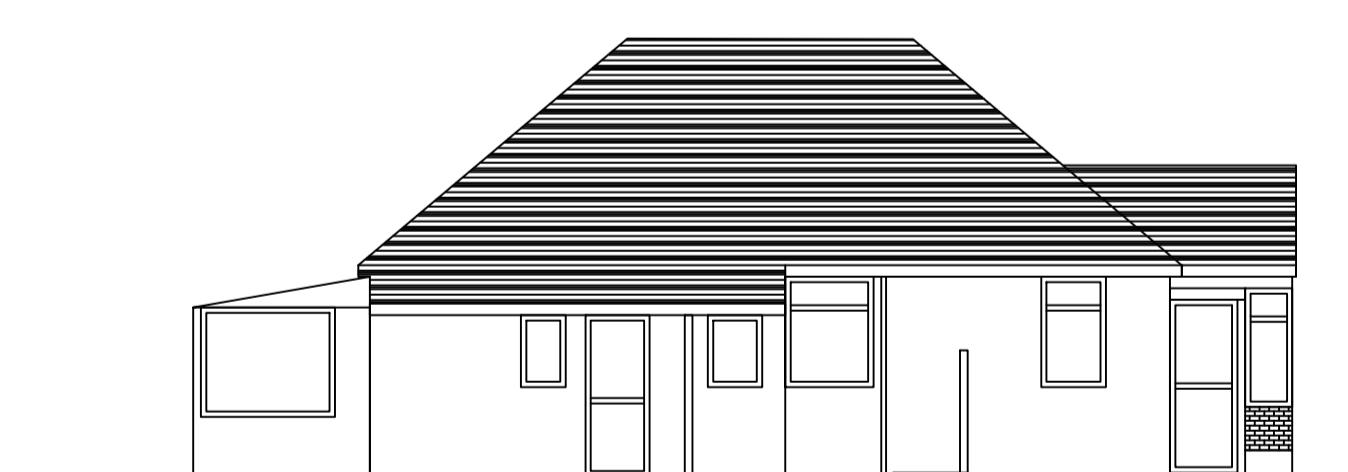

existing side elevation from no. 6
1:100



existing front elevation
1:100



existing rear elevation
1:100

General Notes

Drg No	JONJ/2610/RESUB
No.	Revision/Issue Date

Firm Name and Address		
Middlesex & Herts 7 Elgin Drive Northwood Middlesex HA6 2YR 01923 826280		

Project Name and Address		
Mr Tucker 8 MArbrough AVenue Ruislip Midlesex HA4 7NR		

Project s/s extension & loft	Sheet
Date 27-03-20	
Scale 1:100	03