
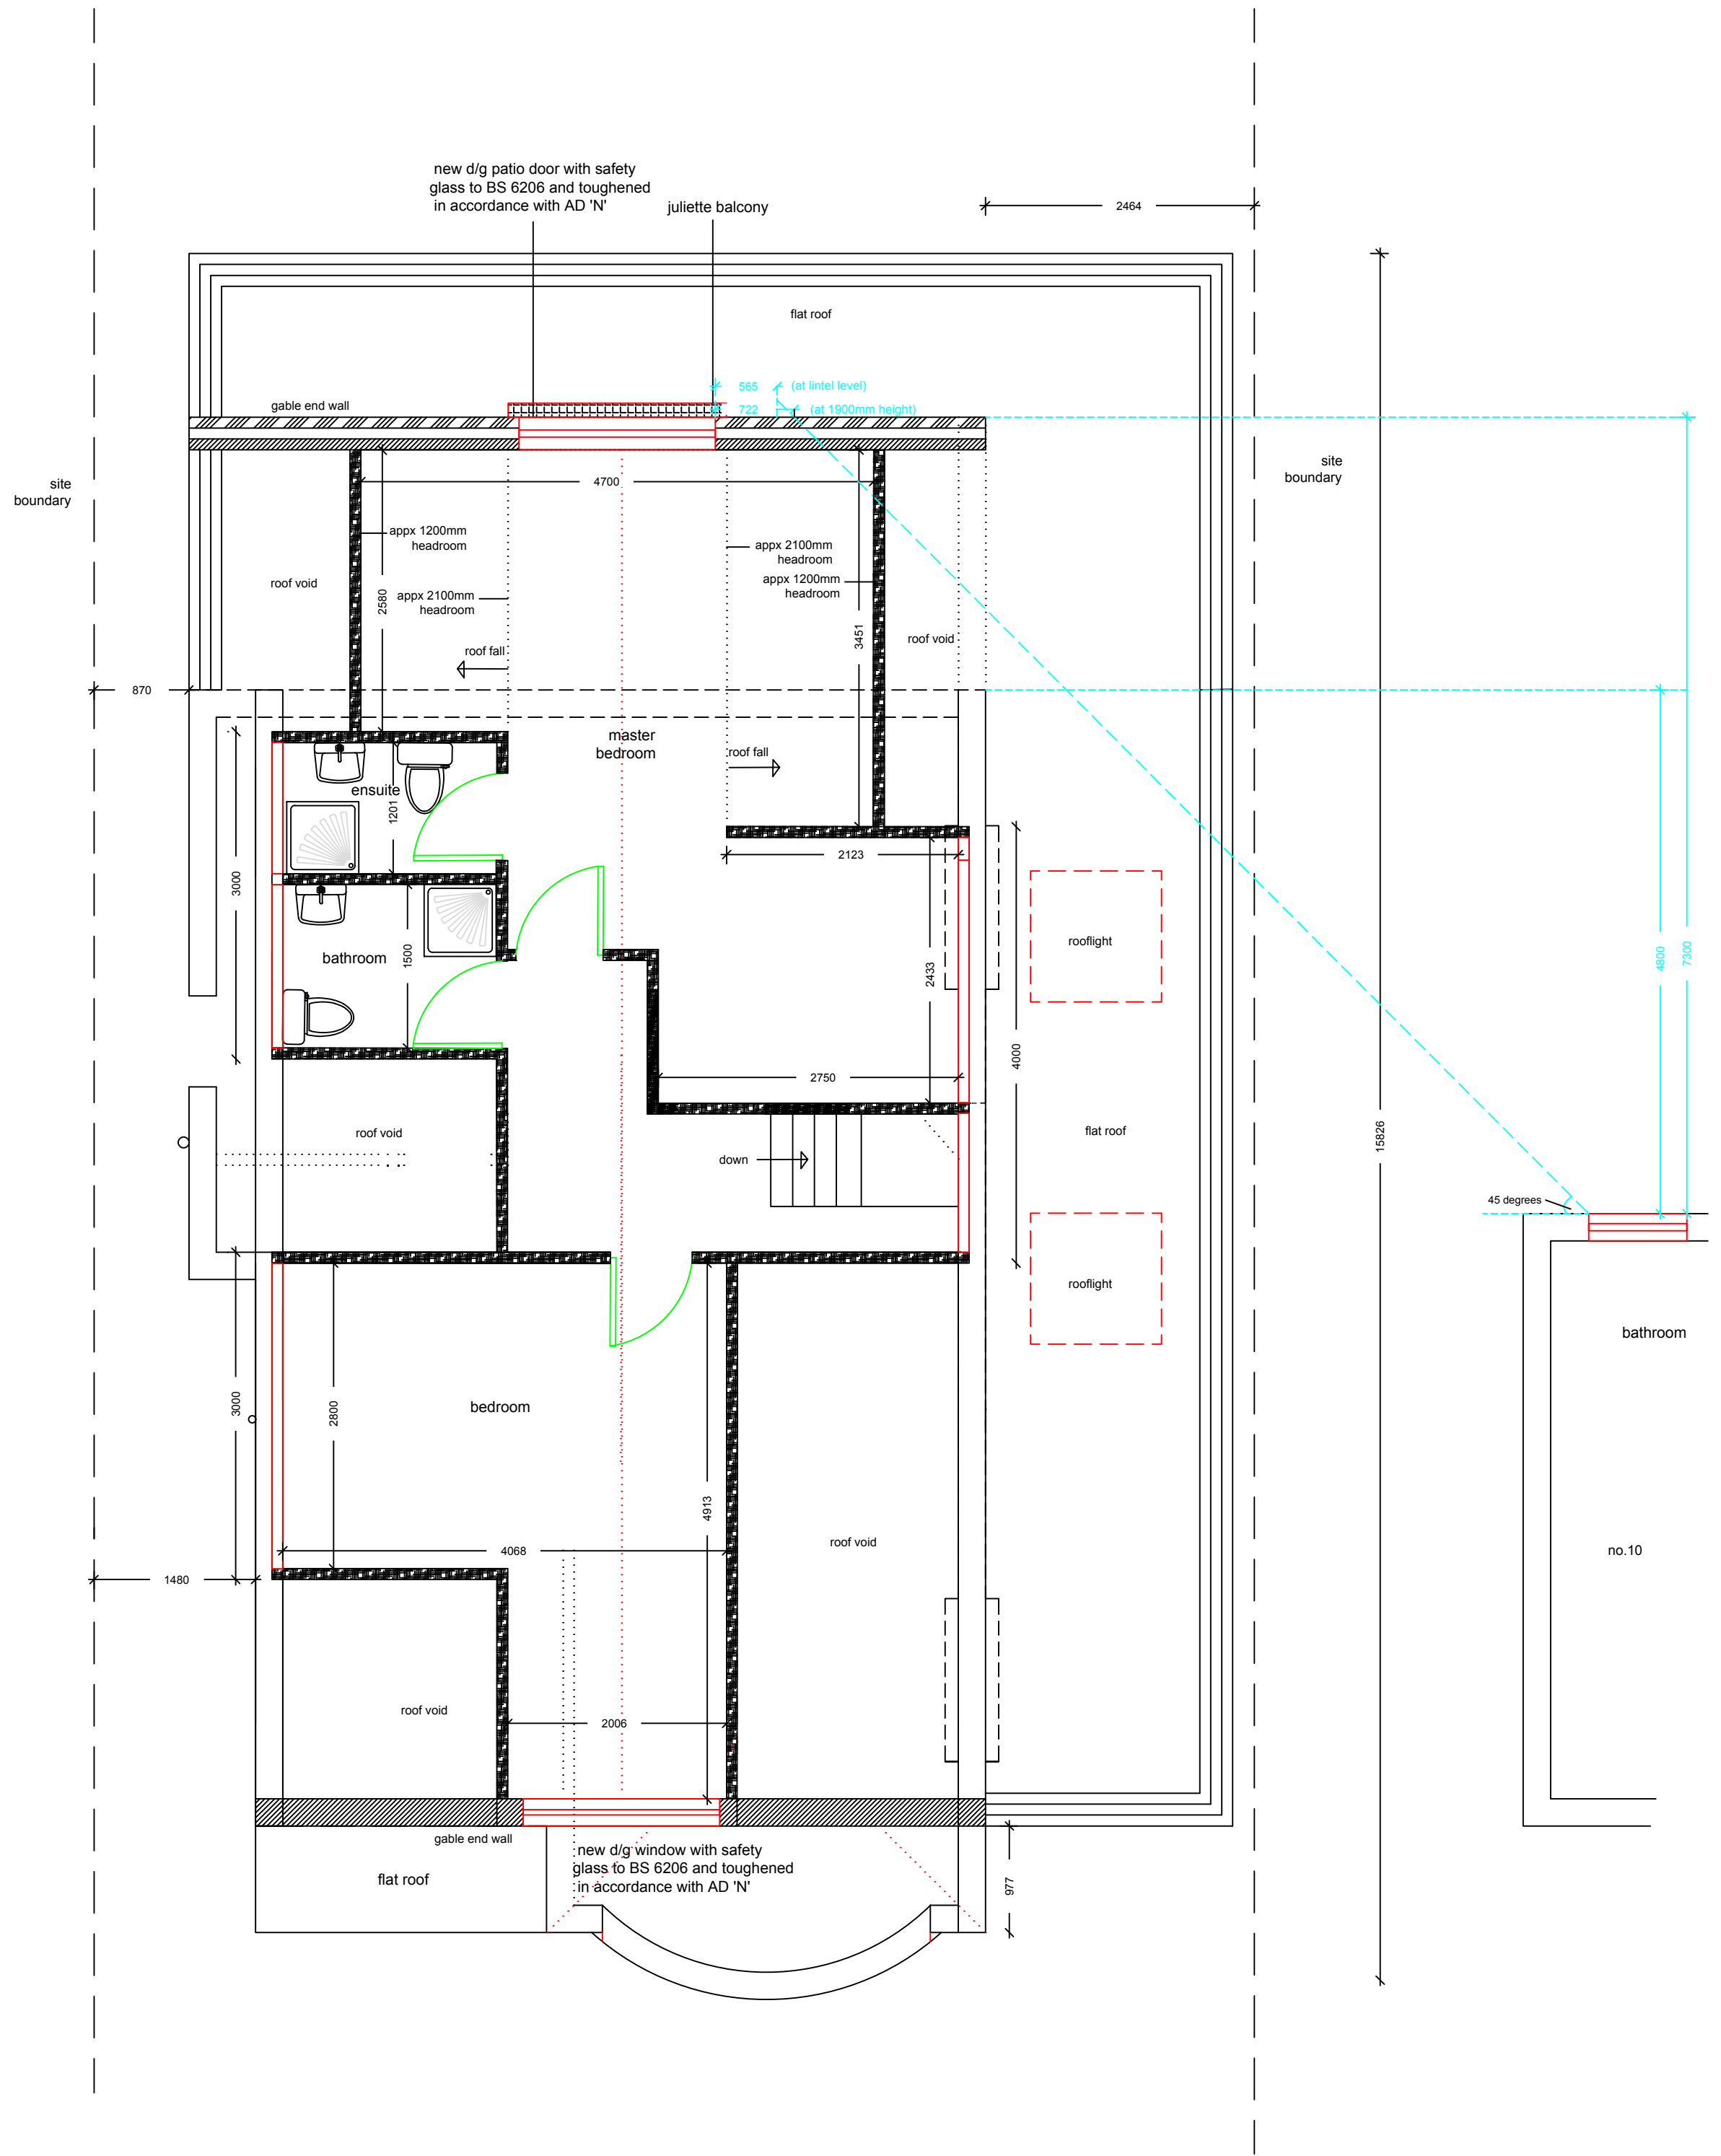


proposed ground floor plan

1:50

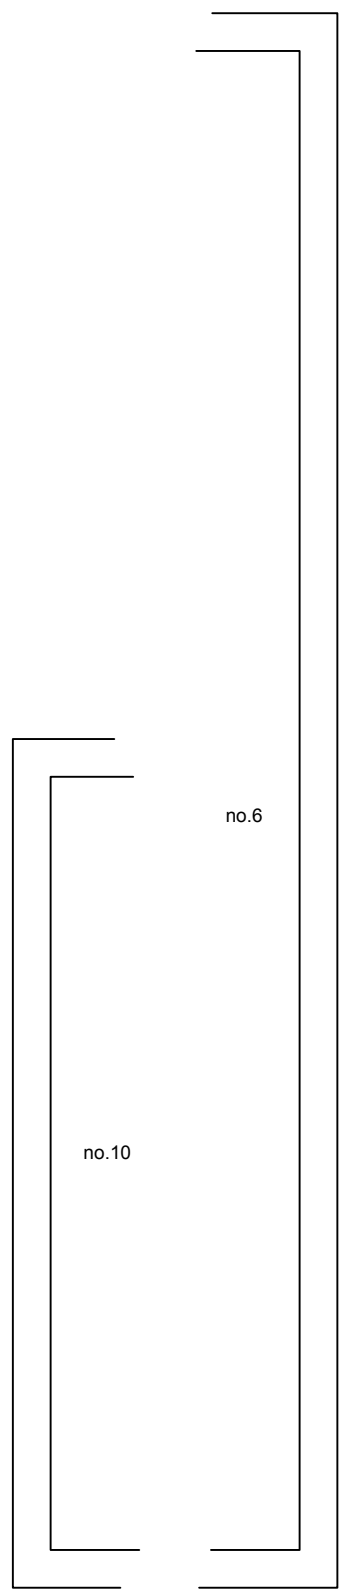

proposed loft plan

1:50

General Notes

	Drg No JON/2610/RESUB/A	
	Planning rev A	08/06/20
No.	Revision/Issue	Date

Firm Name and Address

Middlesex & Herts

7 Elgin Drive  
Northwood  
Middlesex  
HA6 2YR

01923 826280

Project Name and Address

Mr Tucker  
8 Marlborough Avenue  
Ruislip  
Middlesex  
HA4 7NR

Project	s/s extension & loft	Sheet
Date	27-03-20	02
Scale	1:50	