

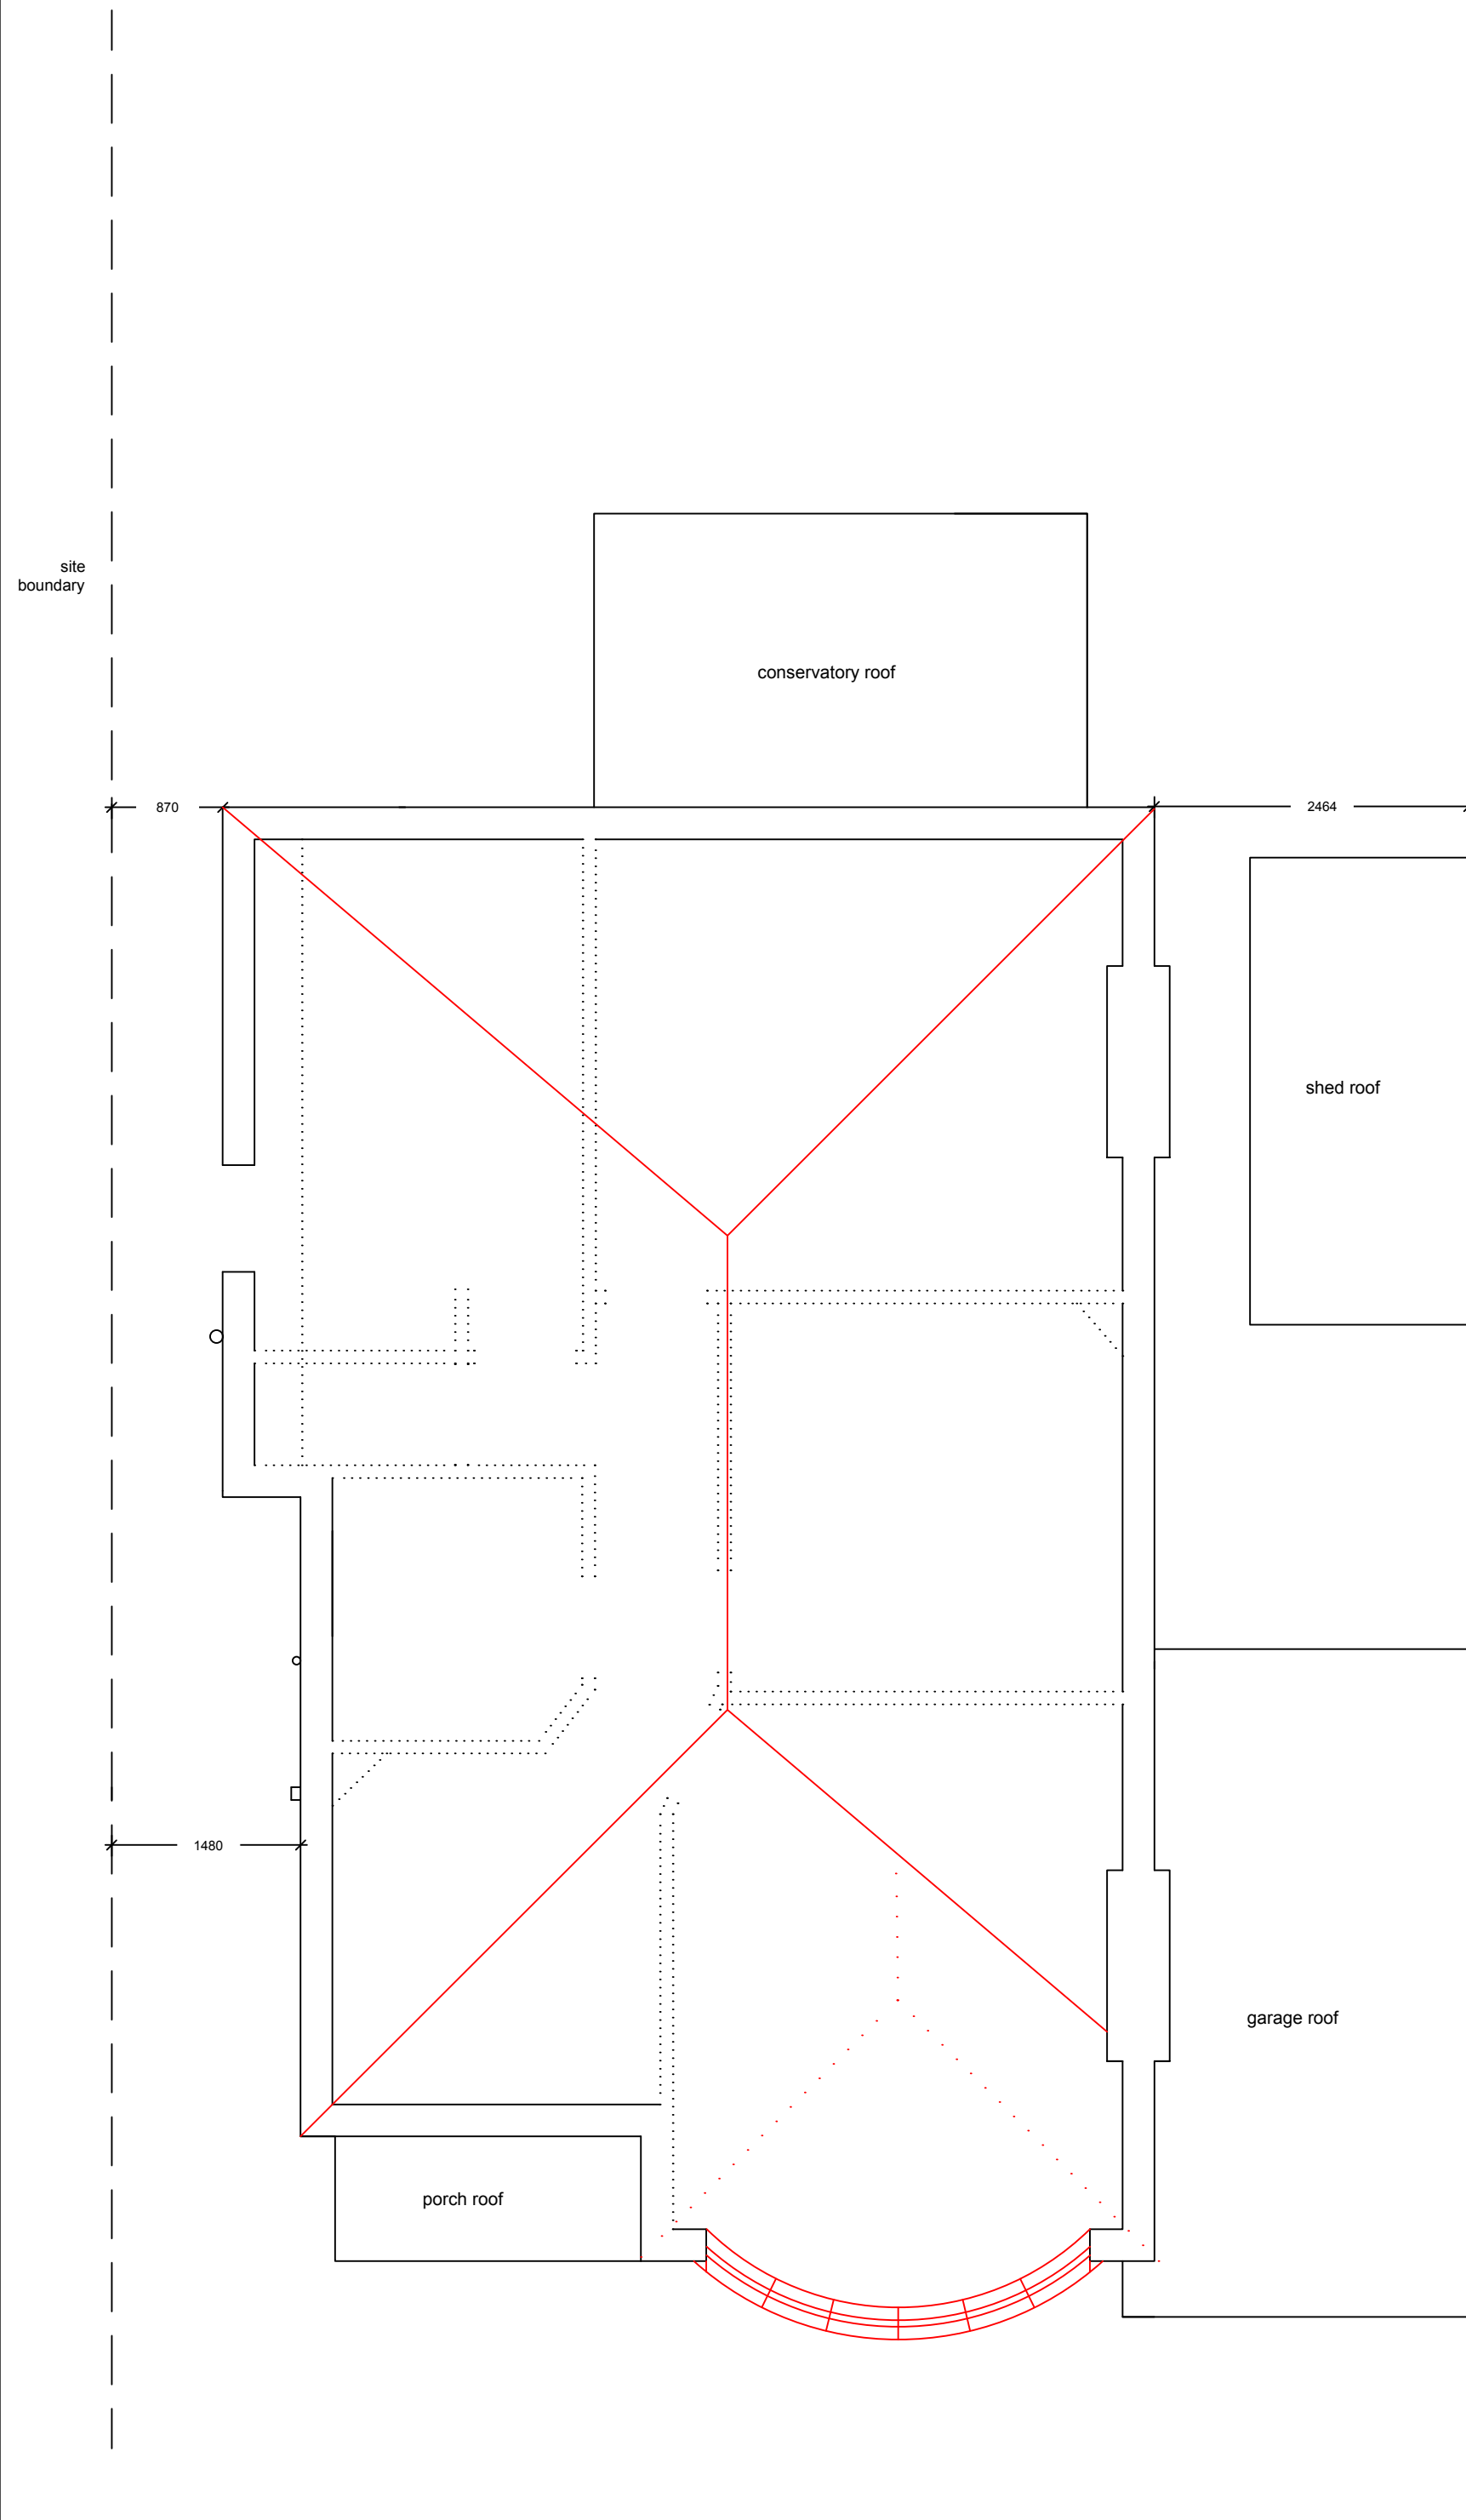


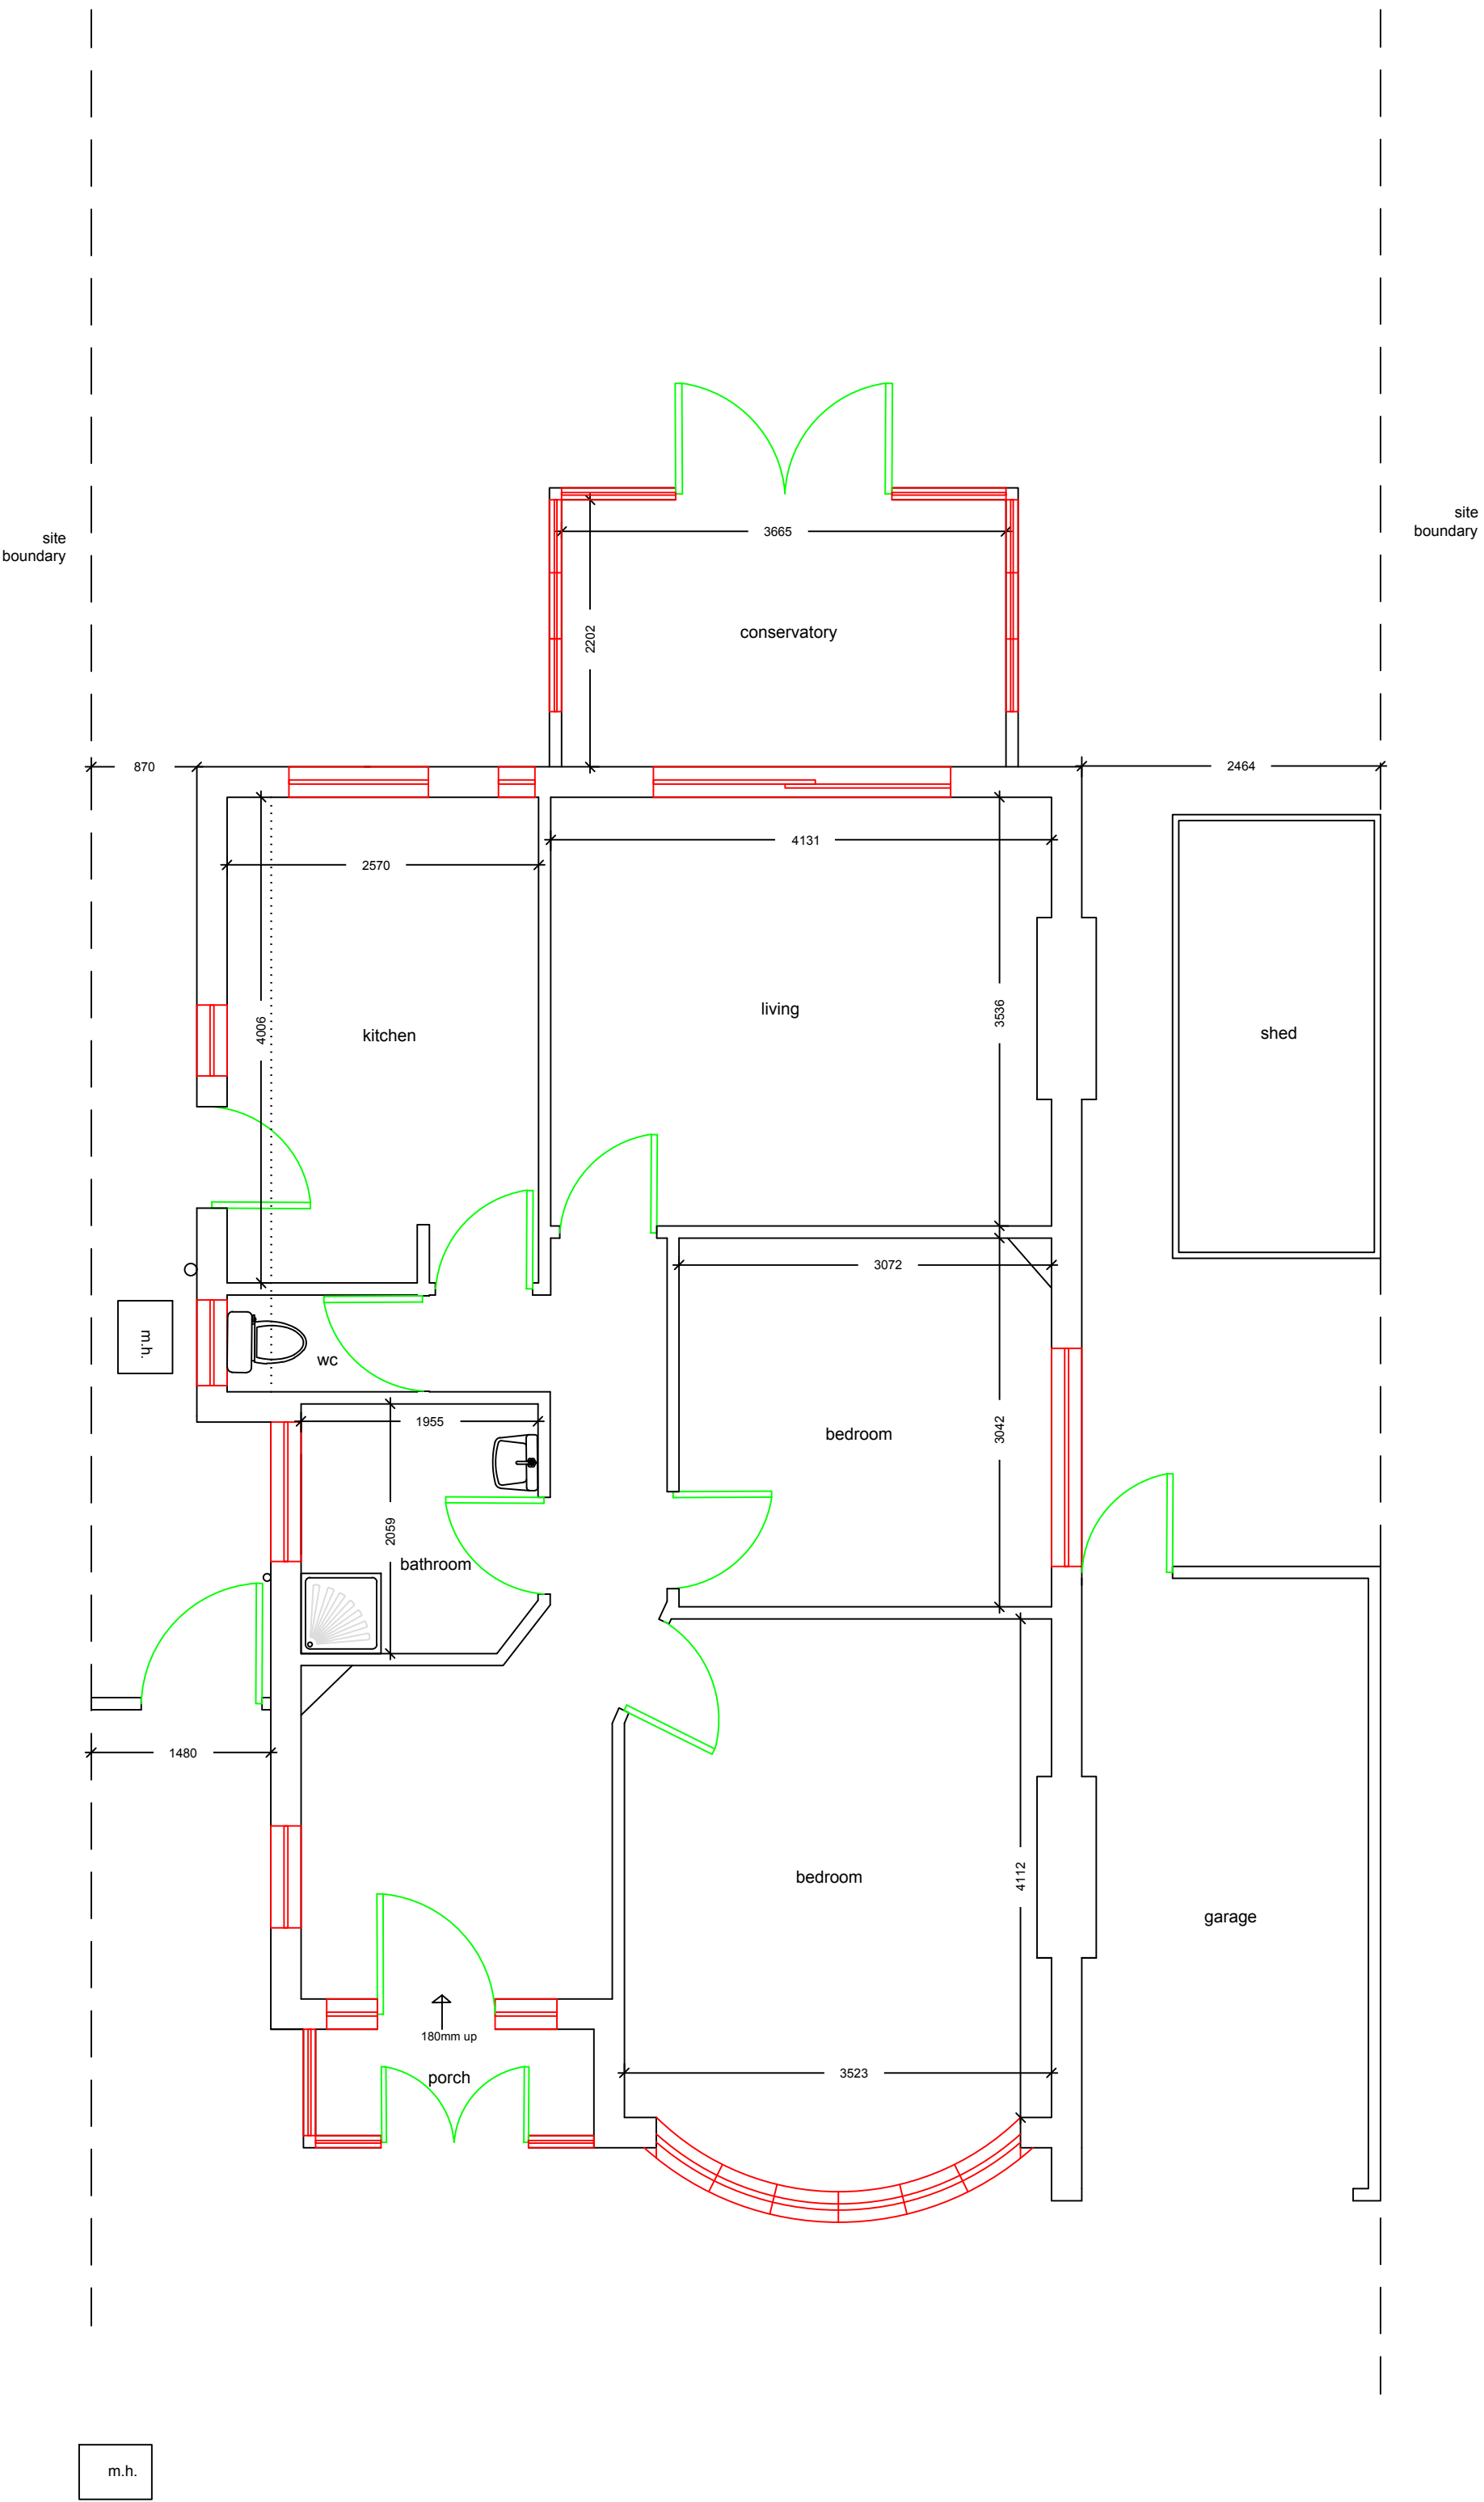

existing roof plan
1:50

 

existing ground floor plan
1:50

General Notes

	Drg No JON/2610/RESUB	
No.	Revision/Issue	Date

Firm Name and Address
Middlesex & Herts
7 Elgin Drive
Northwood
Middlesex
HA6 2YR
01923 826280

Project Name and Address
Mr Tucker
8 Marlborough Avenue
Ruislip
Middlesex
HA4 7NR

Project	s/s extension & loft	Sheet
Date	27-03-20	01
Scale	1:50	