



COPYRIGHT  
DO NOT SCALE FROM THIS DRAWING. CONTRACTOR MUST CONFIRM DIMENSIONS BEFORE COMMENCEMENT OF WORK.  
THIS DRAWING OR DESIGN IS THE COPYRIGHT AND MAY NOT BE REPRODUCED WITHOUT WRITTEN CONSENT.  
CONTRACTOR RESPONSIBLE FOR CORRECT SETTING OUT ON SITE. ALL DISCREPANCIES TO BE NOTED TO THE DESIGNER IMMEDIATELY.


MARKED	REVISION	D
A		

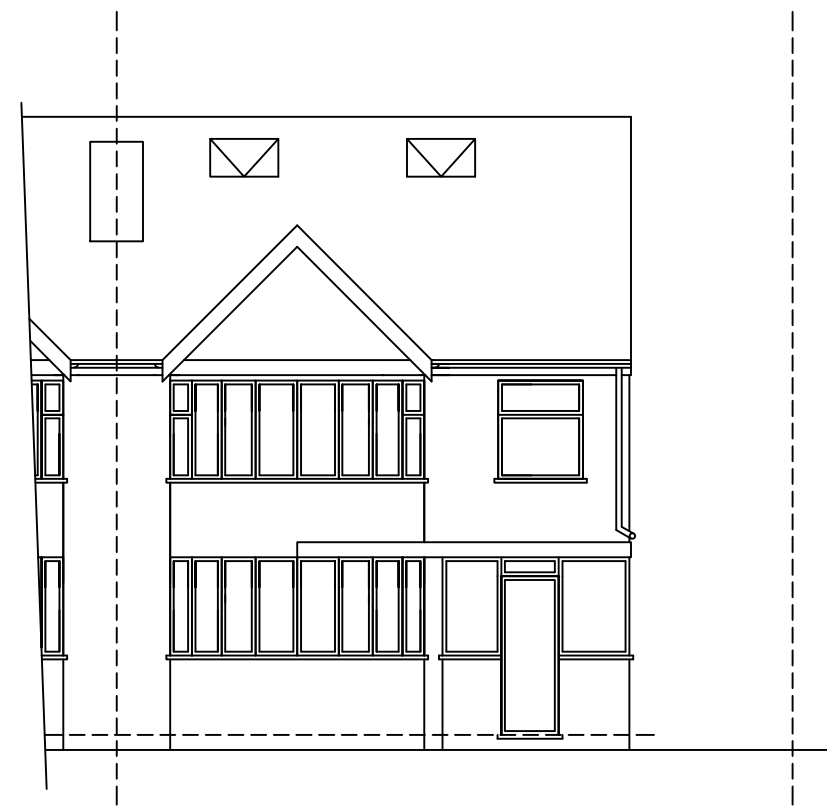


FRONT ELEVATION

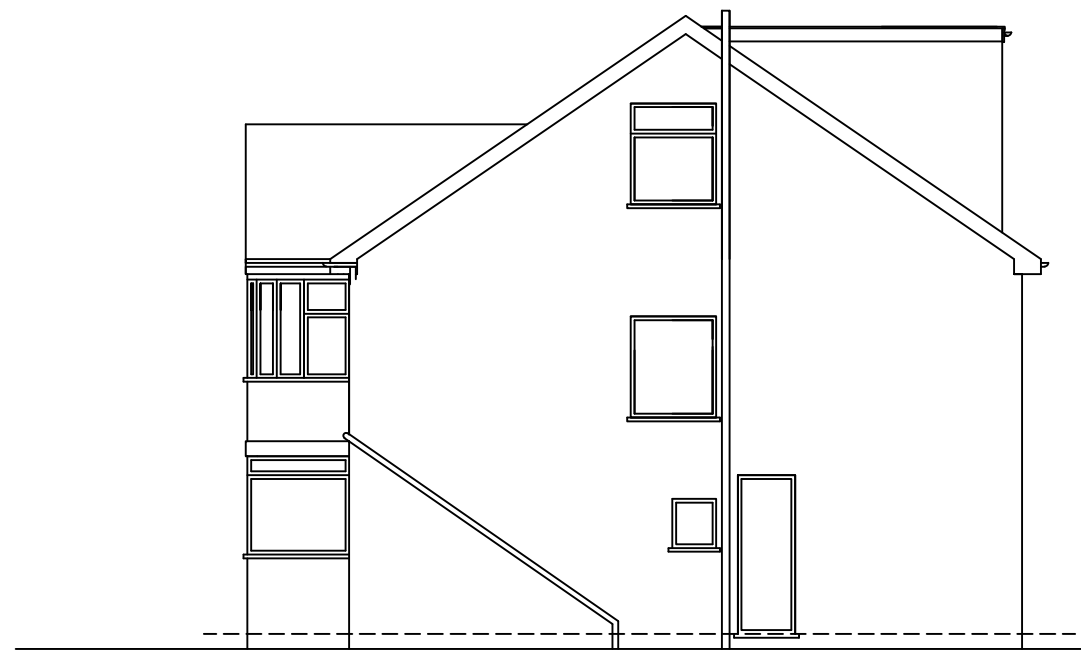


SIDE ELEVATION

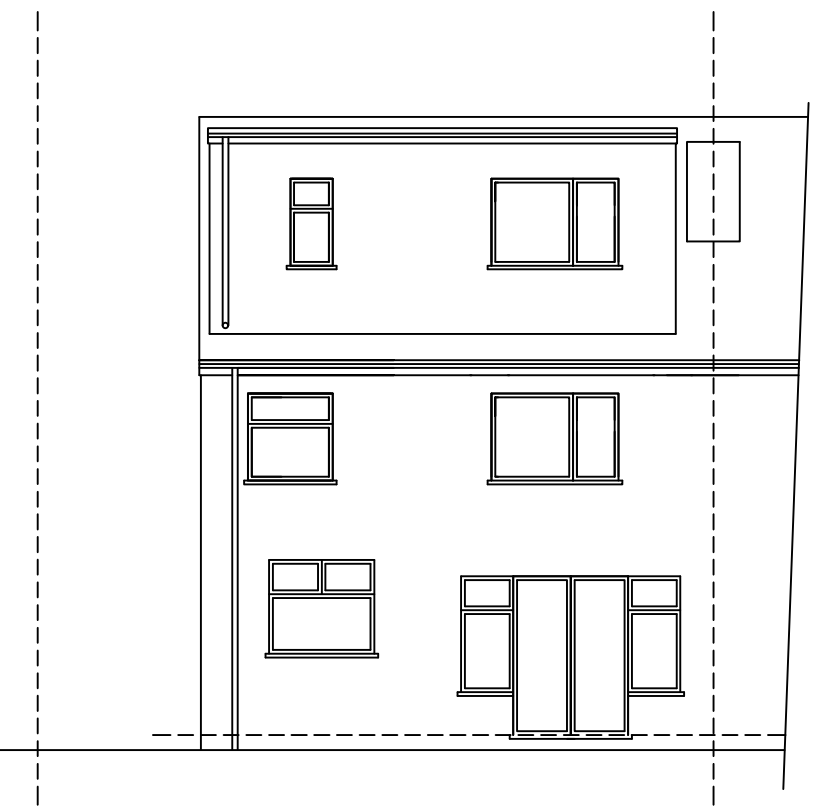

REAR ELEVATION

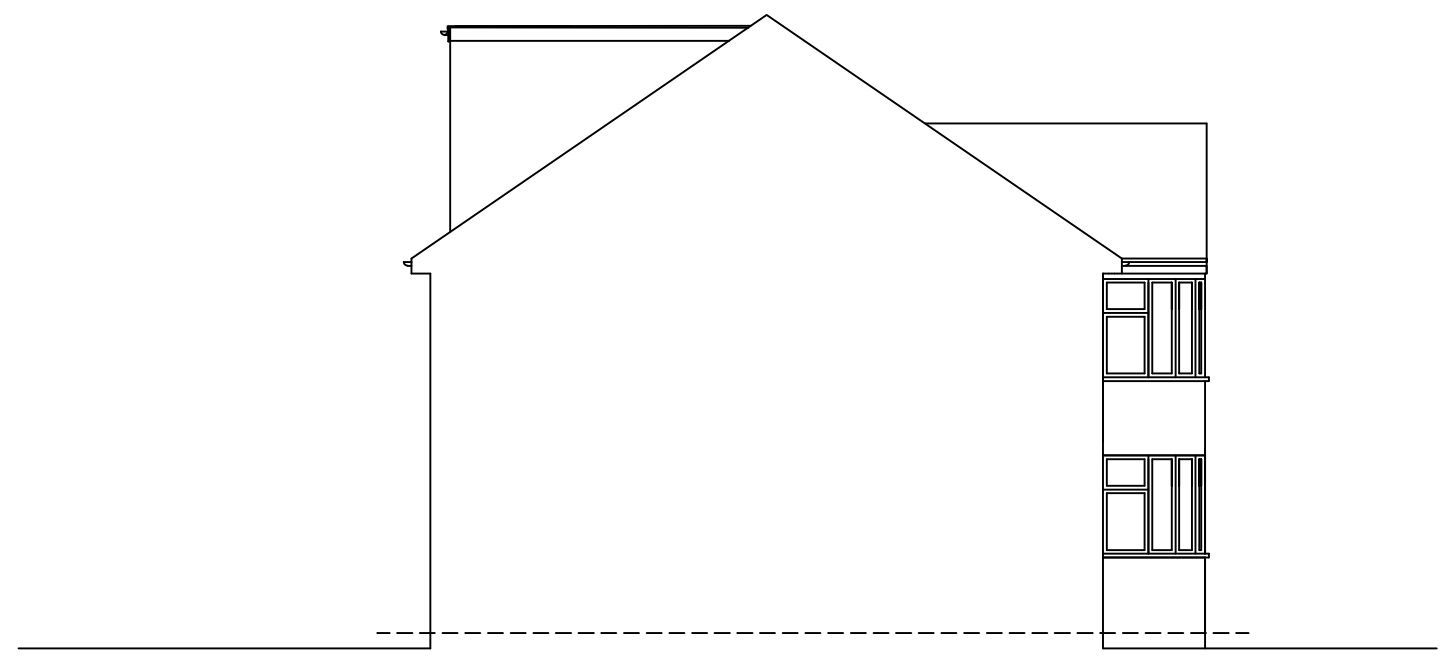

FLANK ELEVATION

 

	CHECKED:	DATE: <b>APRIL 2026</b>	DRAWING TITLE: <b>EXISTING ELEVATIONS</b>	PROJECT: <b>14 THE CHASE PINNER HA5 ISL</b>	
	DRAWN:	SCALE: <b>1:100</b>			
	DRAWING NUMBER: <b>P3</b>				