



COPYRIGHT  
DO NOT SCALE FROM THIS DRAWING. CONTRACTOR MUST CONFIRM SITE  
DIMENSIONS BEFORE COMMENCEMENT OF WORK.  
THIS DRAWING OR DESIGN IS THE COPYRIGHT AND MAY NOT BE  
REPRODUCED WITHOUT WRITTEN CONSENT.  
CONTRACTOR RESPONSIBLE FOR CORRECT SETTING OUT ON SITE. ANY  
DISCREPANCIES TO BE NOTED TO THE DESIGNER IMMEDIATELY.

MARKED	REVISION	DATE
A		

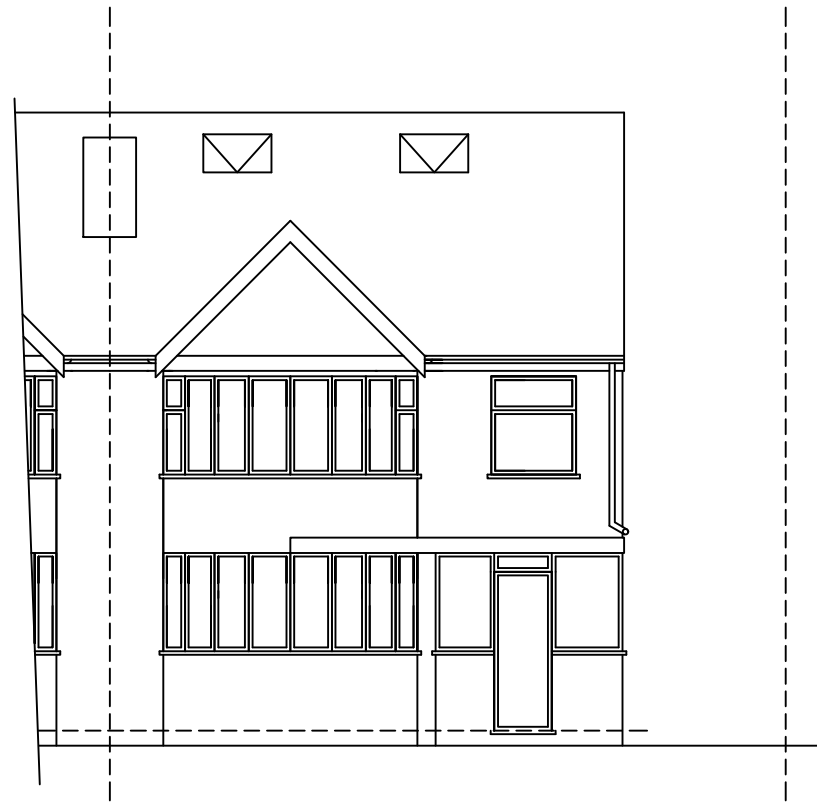


**FRONT ELEVATION**

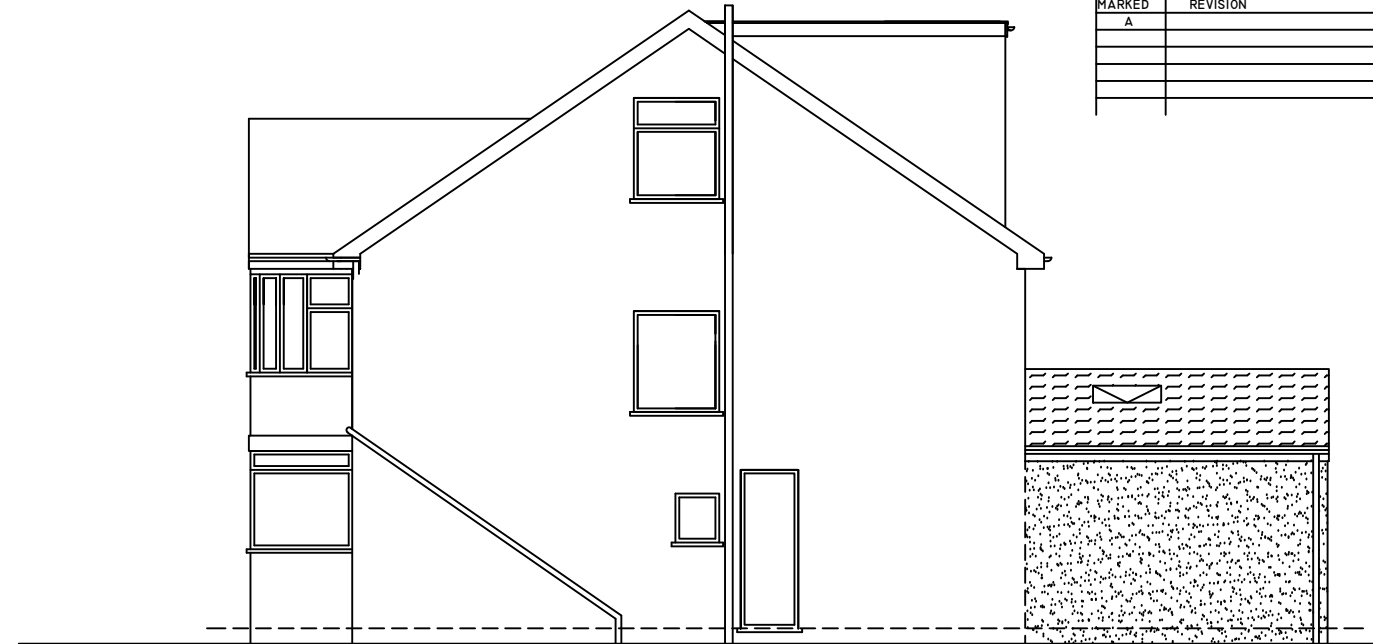

**SIDE ELEVATION**

- NOTES:  
1. EXTERNAL MATERIALS TO MATCH EXISTING  
2. ROOF LIGHTS NOT TO PROTRUDE 150MM BEYOND  
THE ROOF SLOPE

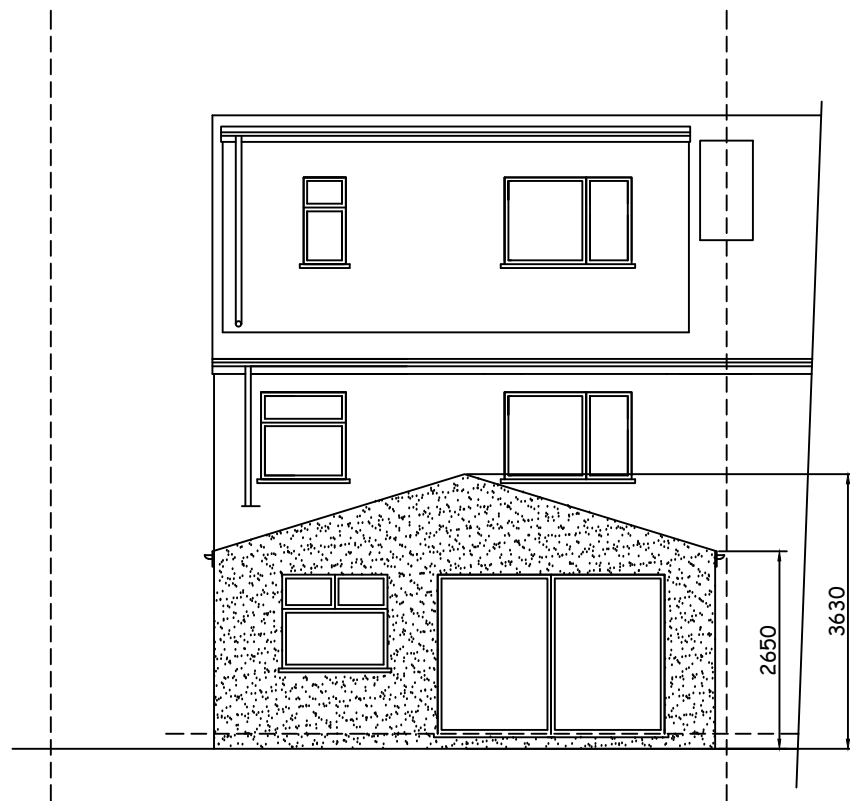


**REAR ELEVATION**

ROOF LIGHT NOT TO  
PROTRUDE 150MM BEYOND  
THE ROOF SLOPE

TILES TO MATCH  
EXISTING

RENDER TO MATCH  
EXISTING

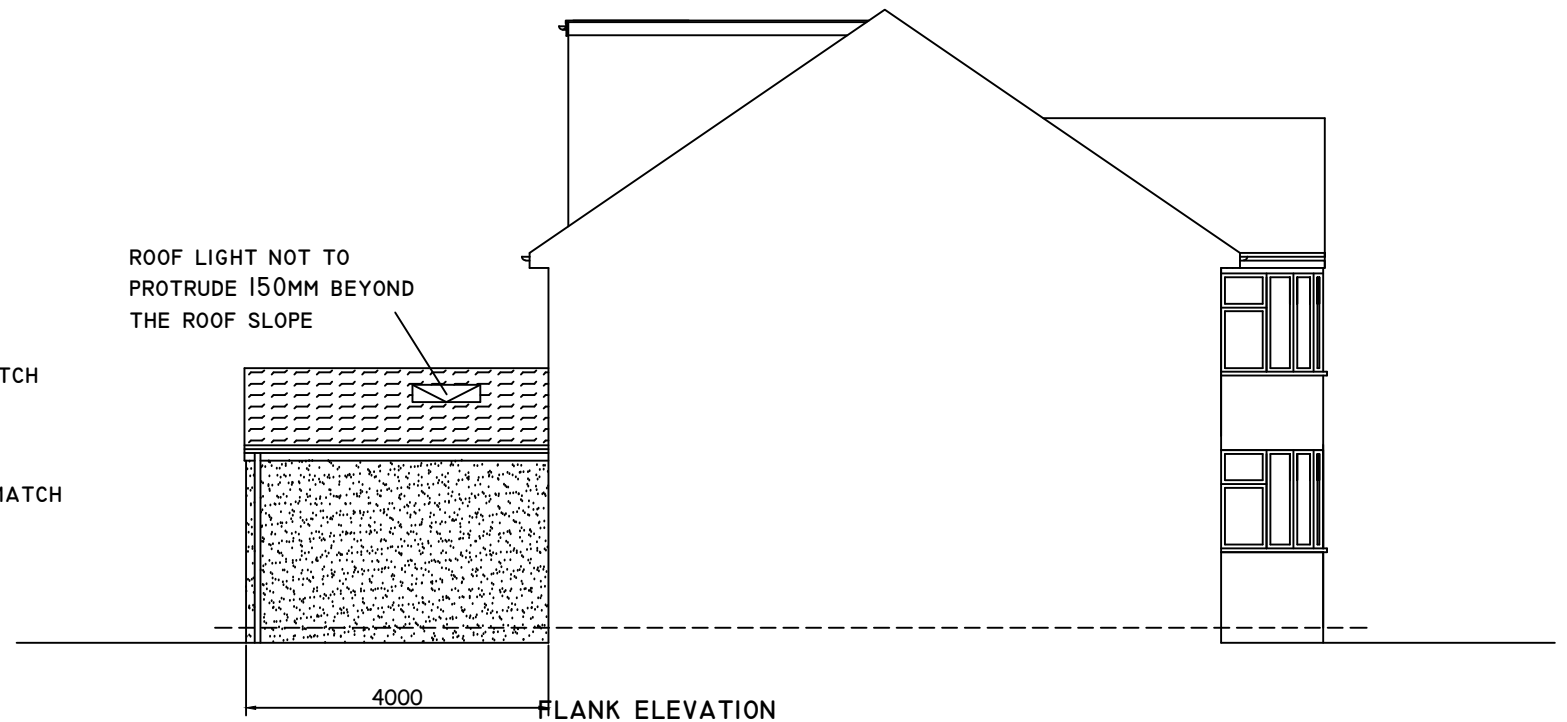

**FLANK ELEVATION**



CHECKED: \_\_\_\_\_ DATE: **APRIL 2026**  
DRAWN: \_\_\_\_\_ SCALE: **1:100**  
DRAWING NUMBER: \_\_\_\_\_

**P4**

DRAWING TITLE:  
**PROPOSED ELEVATIONS**

PROJECT:  
**14 THE CHASE  
PINNER  
HA5 ISL**