



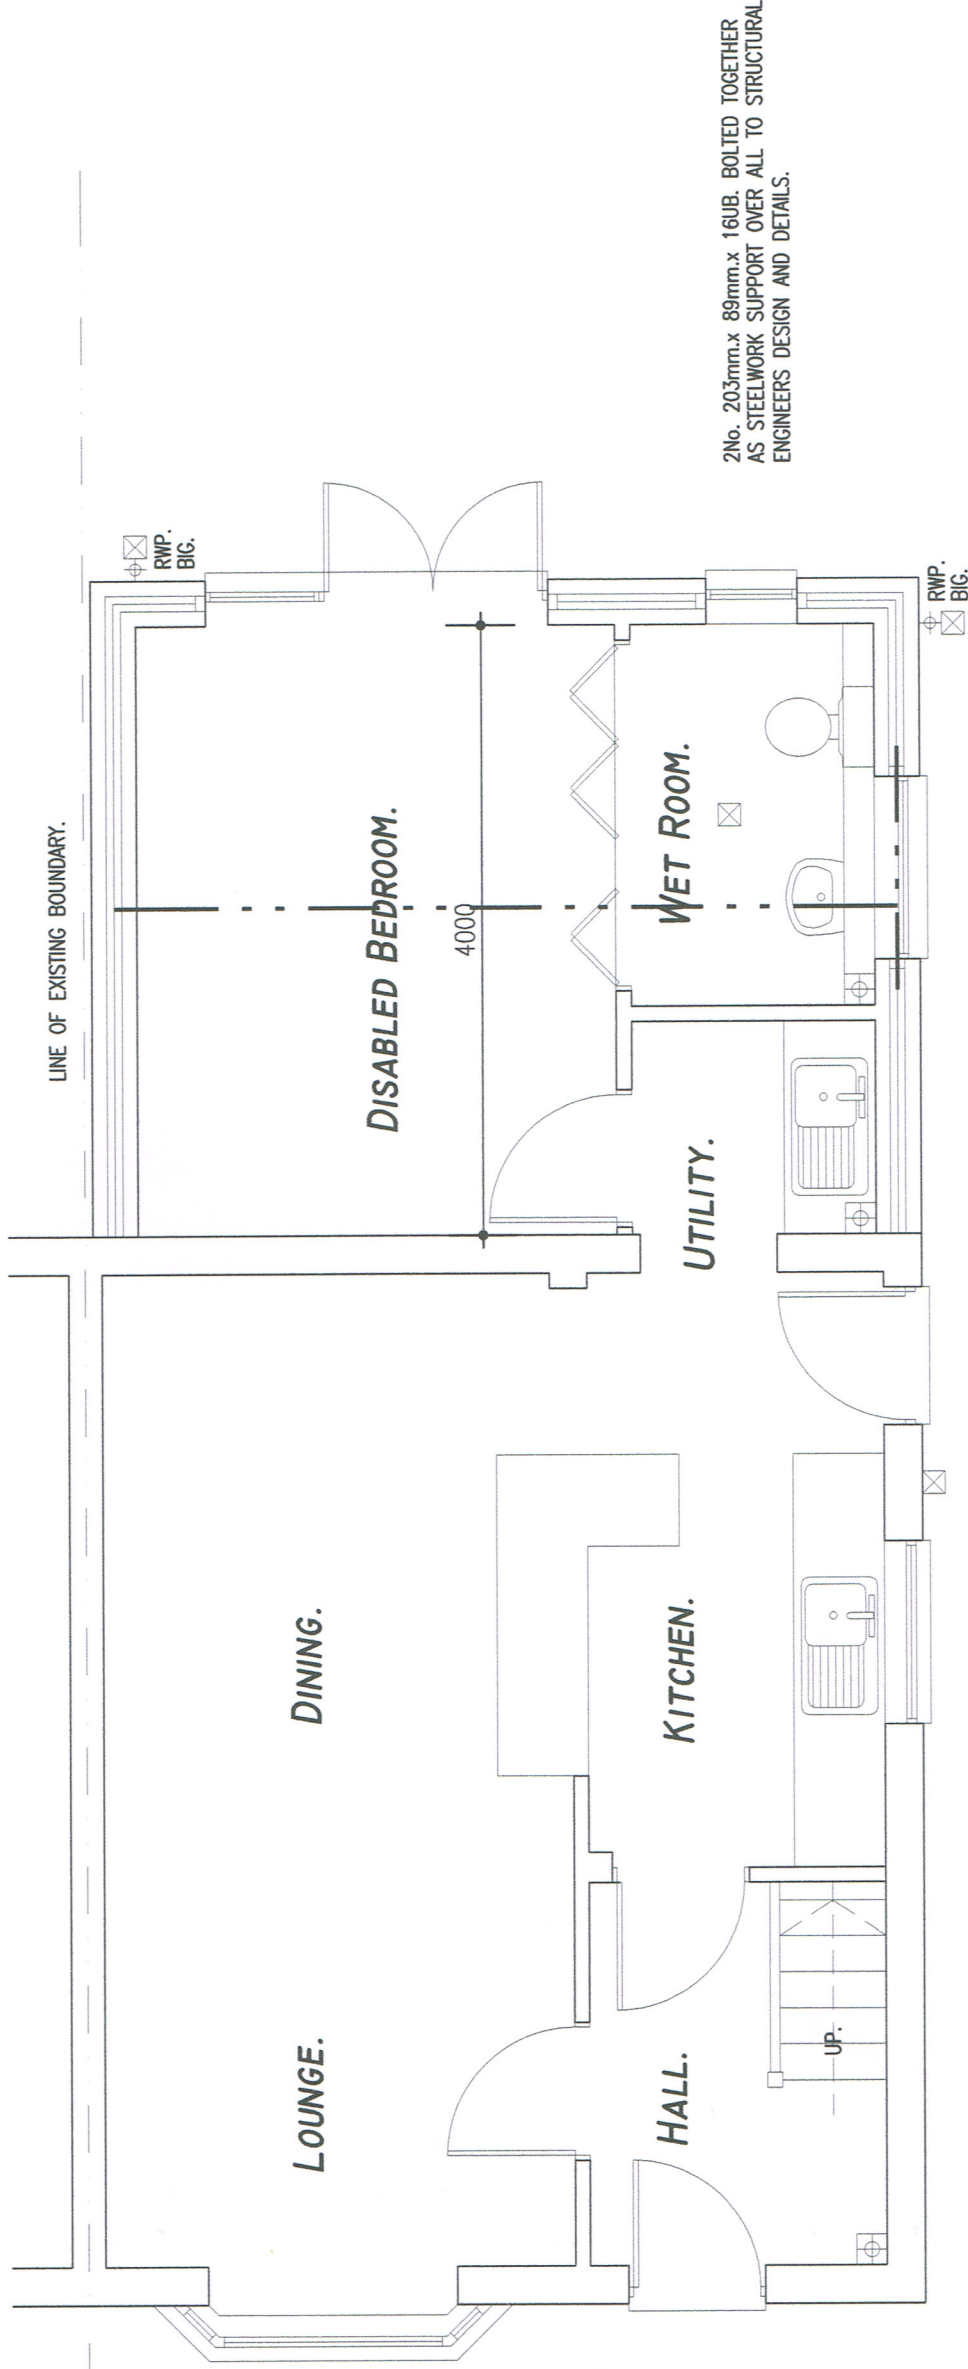

EXISTING GROUND FLOOR PLAN.

 

Drawing: **EXISTING GROUND FLOOR PLAN.**

Client: **MRS. S. SHAZADA.**

Project: **PROPOSED FIRST FLOOR EXTENSION,
14 SAXONY PARADE, HAYES,
MIDDLESEX. UB3 2TQ.**

Scale: **1:50.**

Drawn by:

File name: **HN/112.**

Drawing Number:

Set up size: **A3.**

Checked by:

Date: **30.04.2021.**

HANA & COMPANY LIMITED.

DEMENTIA SPACES AND ARCHITECTURE.

16 BELVOIR ROAD, BOTTESFORD,

NOTTINGHAM. NG13 0BG.

TEL. 01949 843287. E.MAIL HANA.CO@BTINTERNET.COM

E.MAIL MUJUNN@BTINTERNET.COM

HN/112/42.