




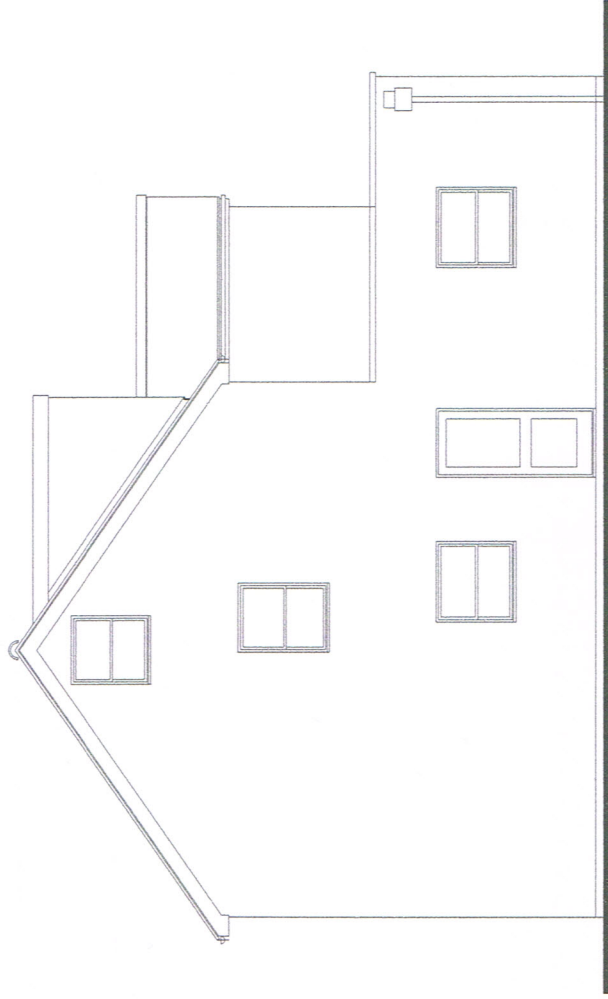

WEST ELEVATION.

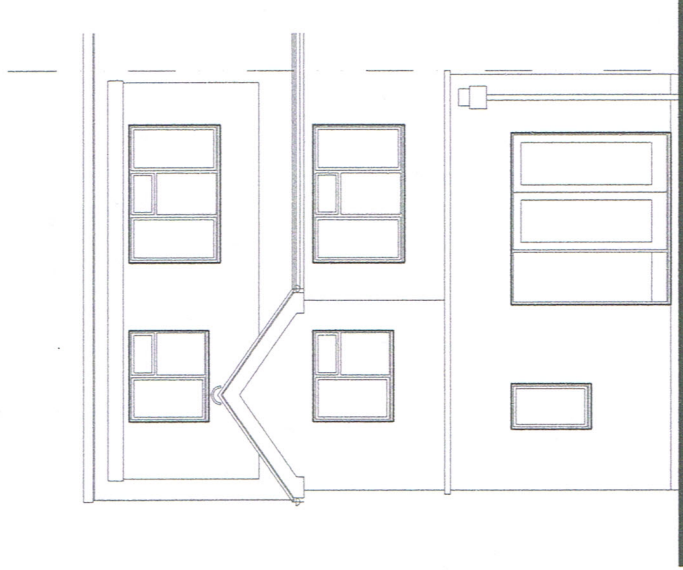


SOUTH ELEVATION.

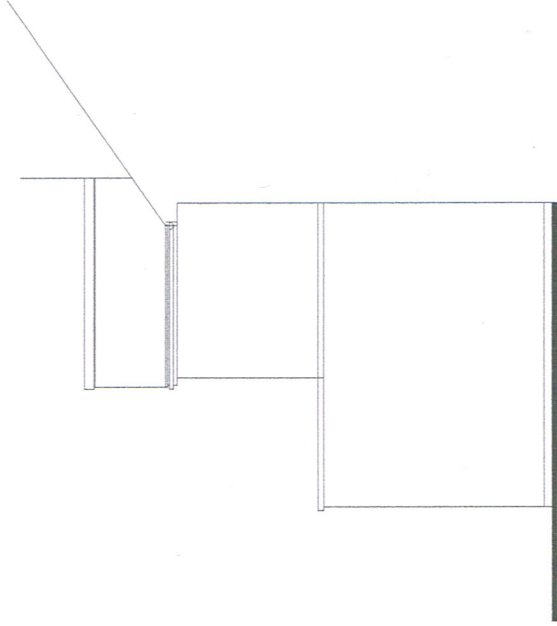

EAST ELEVATION.

FIRST FLOOR REAR EXTENSION ONE.

 

Drawing: ELEVATIONS FOUR.			
Client: MRS. S. SHAZADA.			
Project: PROPOSED EXTENSIONS, 14 SAXONY PARADE, HAYES, MIDDLESEX. UB3 2TQ.			
Scale: 1:100.	Drawn by:	File name: HN/112.	
Set up size: A3.	Checked by:	Date:	
HANA & COMPANY LIMITED. DEMENTIA SPACES AND ARCHITECTURE. 16 BELVOIR ROAD, BOTTESFORD, NOTTINGHAM. NG13 0BG. TEL. 01949 843287. E.MAIL HANA.CO@BTINTERNET.COM E.MAIL MJUNNN@BTINTERNET.COM			Drawing Number: HN/112/004.