



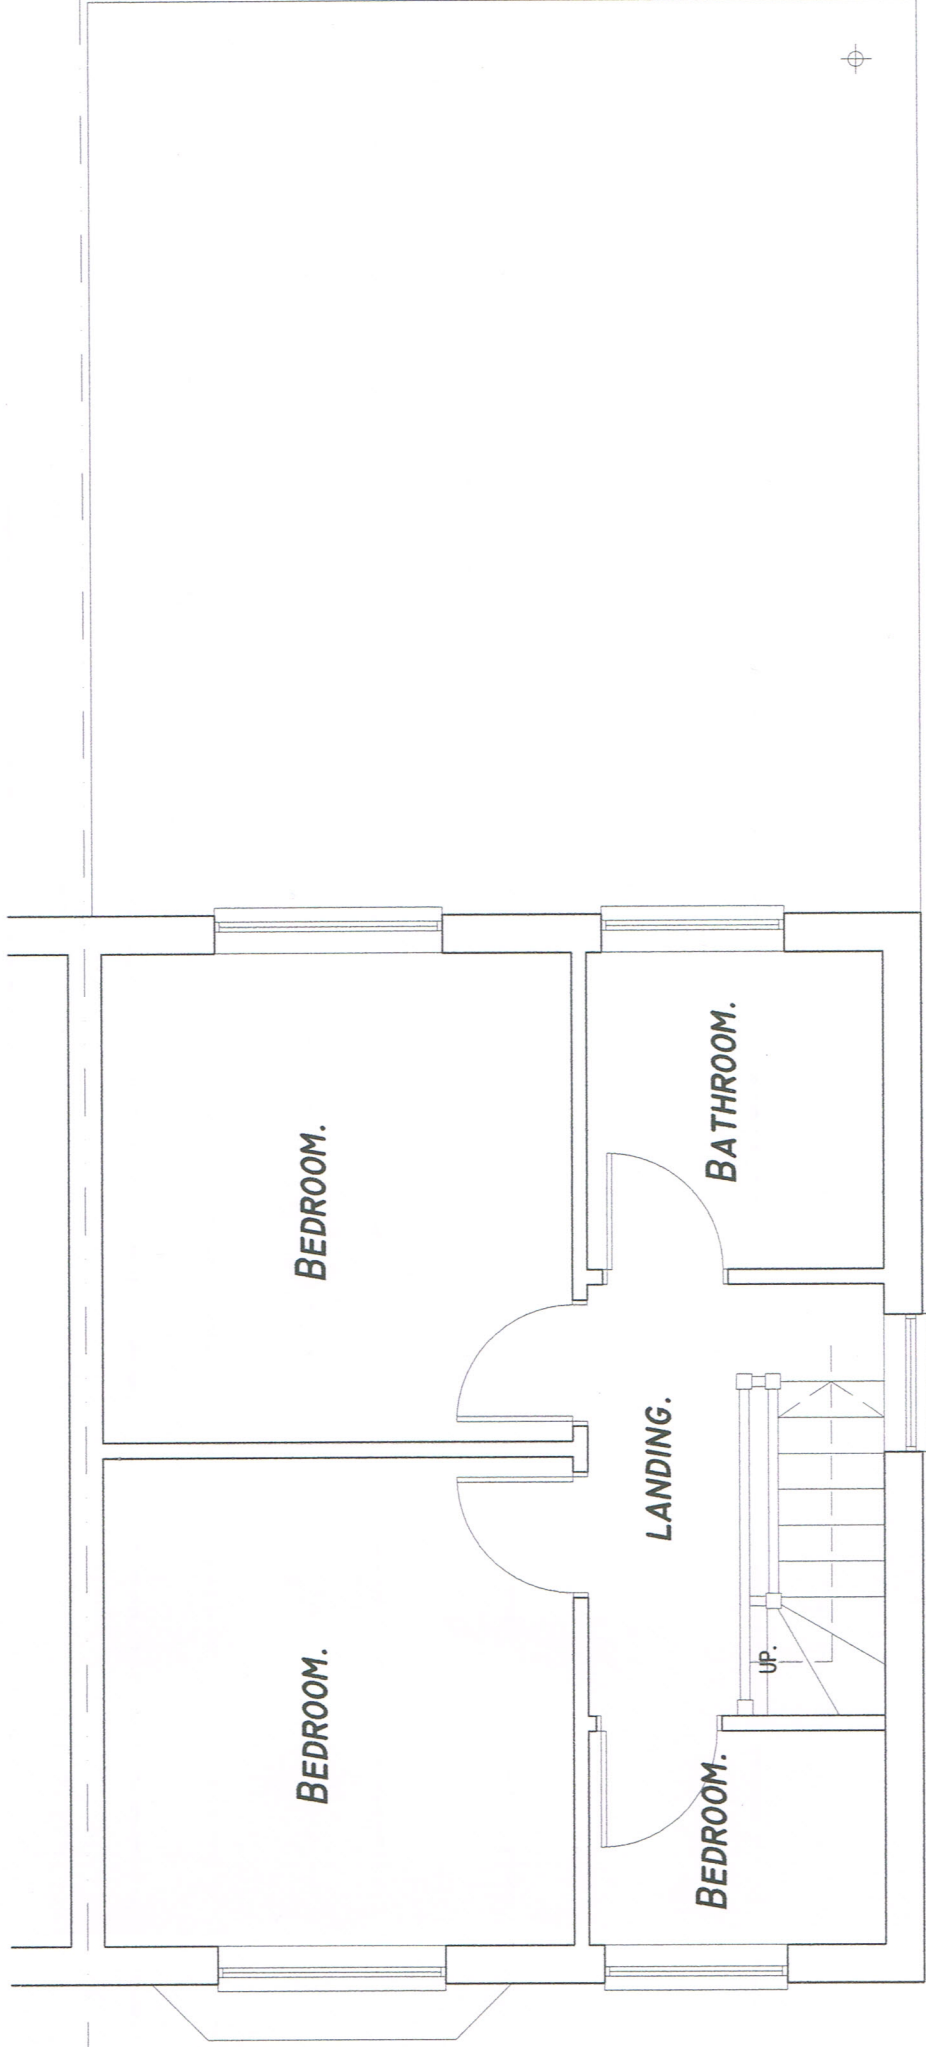

EXISTING FIRST FLOOR PLAN.

 

Drawing: EXISTING FIRST FLOOR PLAN.			
Client: MRS. S. SHAZADA.		HANA & COMPANY LIMITED. DEMENTIA SPACES AND ARCHITECTURE. 16 BELVOIR ROAD, BOTTESFORD, NOTTINGHAM. NG13 0BG. TEL. 01949 843287. E.MAIL HANA.CO@BTINTERNET.COM E.MAIL MUJUNN@BTINTERNET.COM	
Project: PROPOSED FIRST FLOOR EXTENSION, 14 SAXONY PARADE, HAYES, MIDDLESEX. UB3 2TQ.			
Scale: 1:50.	Drawn by:	File name: HN/112.	Drawing Number: HN/112/1/43.
Set up size: A3.	Checked by:	Date: 30.04.2021.	