


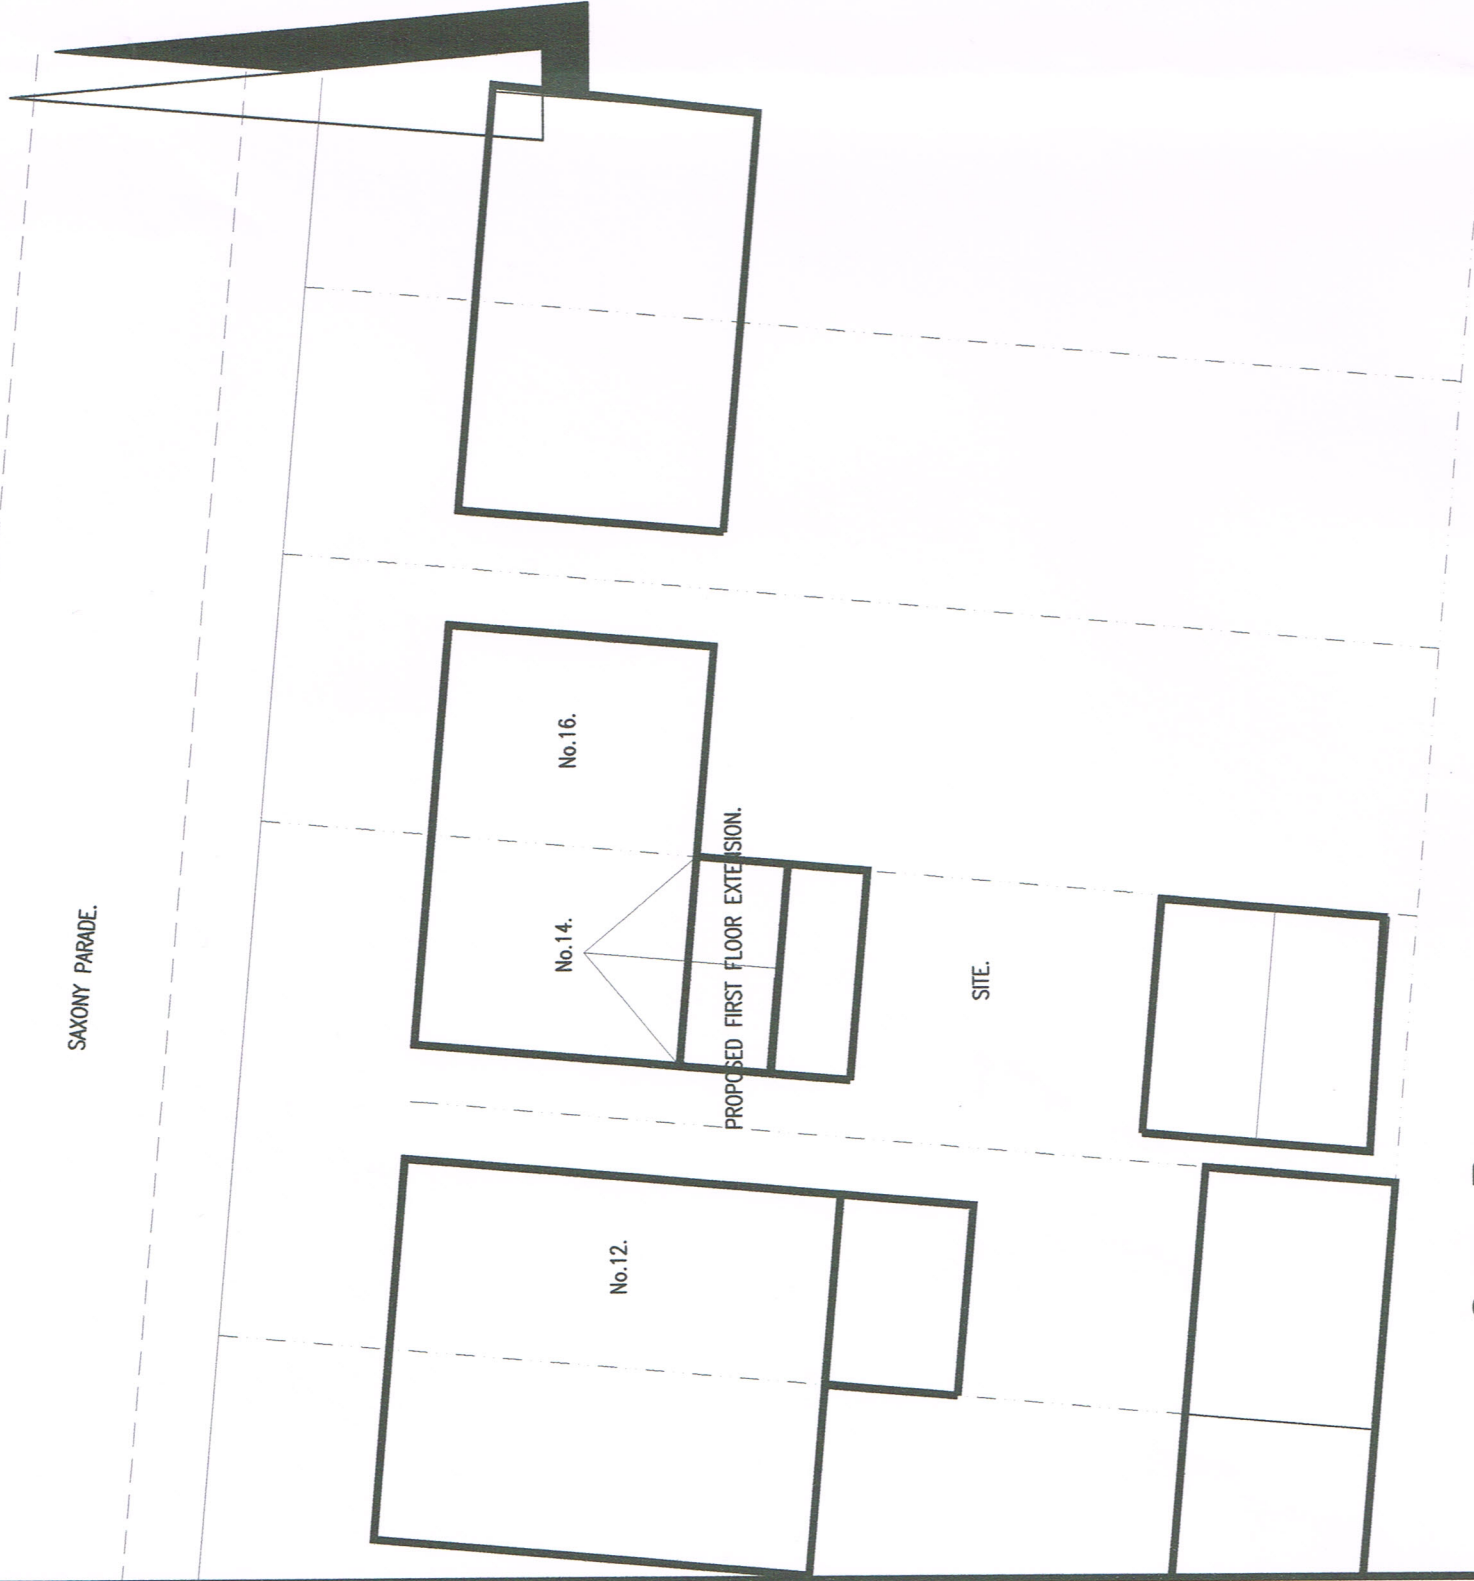

SITE PLAN.

SITE AREA 213.5sq.m.

- SCHEDULE:
- PROPOSED FIRST FLOOR EXTENSION.
 - EXISTING PARKING SPACES REMAIN UNALTERED.
 - EXISTING BOUNDARY TREATMENTS TO REMAIN.
 - ALL F.W. DRAINAGE AS EXISTING.
 - ALL S.W. DRAINAGE TO SOAKAWAYS TO LABC REQUIREMENTS
 - TRADITIONAL CONSTRUCTION WITH RENDERED WALLS TO LPA APPROVAL.
 - ROOF TILES TO MATCH EXISTING TO LPA APPROVAL.
 - WHITE PVCu DOUBLE GLAZED WINDOWS AND DOORS.
 - BLACK PVCu RAINWATER DOWNPIPES AND GUTTERS.



LOCATION PLAN.

SUPPLIED BY CENTREMAPP.
C.C. LICENCE NUMBER 100019980.
CENTRE COORDINATES 508428E 181503N.

Drawing: LOCATION PLAN AND SITE PLAN.

Client: MRS. S. SHAZADA.

Project: PROPOSED FIRST FLOOR EXTENSION,
14 SAXONY PARADE, HAYES,
MIDDLESEX. UB3 2TQ.

Scale: 1:125081:200. Drawn by: HN/112.
Set up size: A3. Checked by: 30.04.2021.

HANA & COMPANY LIMITED.
DEMENTIA SPACES AND ARCHITECTURE.
16 BELVOIR ROAD, BOTTESFORD,
NOTTINGHAM. NG13 0BG.
TEL. 01949 843287. E-MAIL HANA.CO@BTINTERNET.COM
E-MAIL MJBUNN@BTINTERNET.COM

Drawing Number: HN/112/41.