


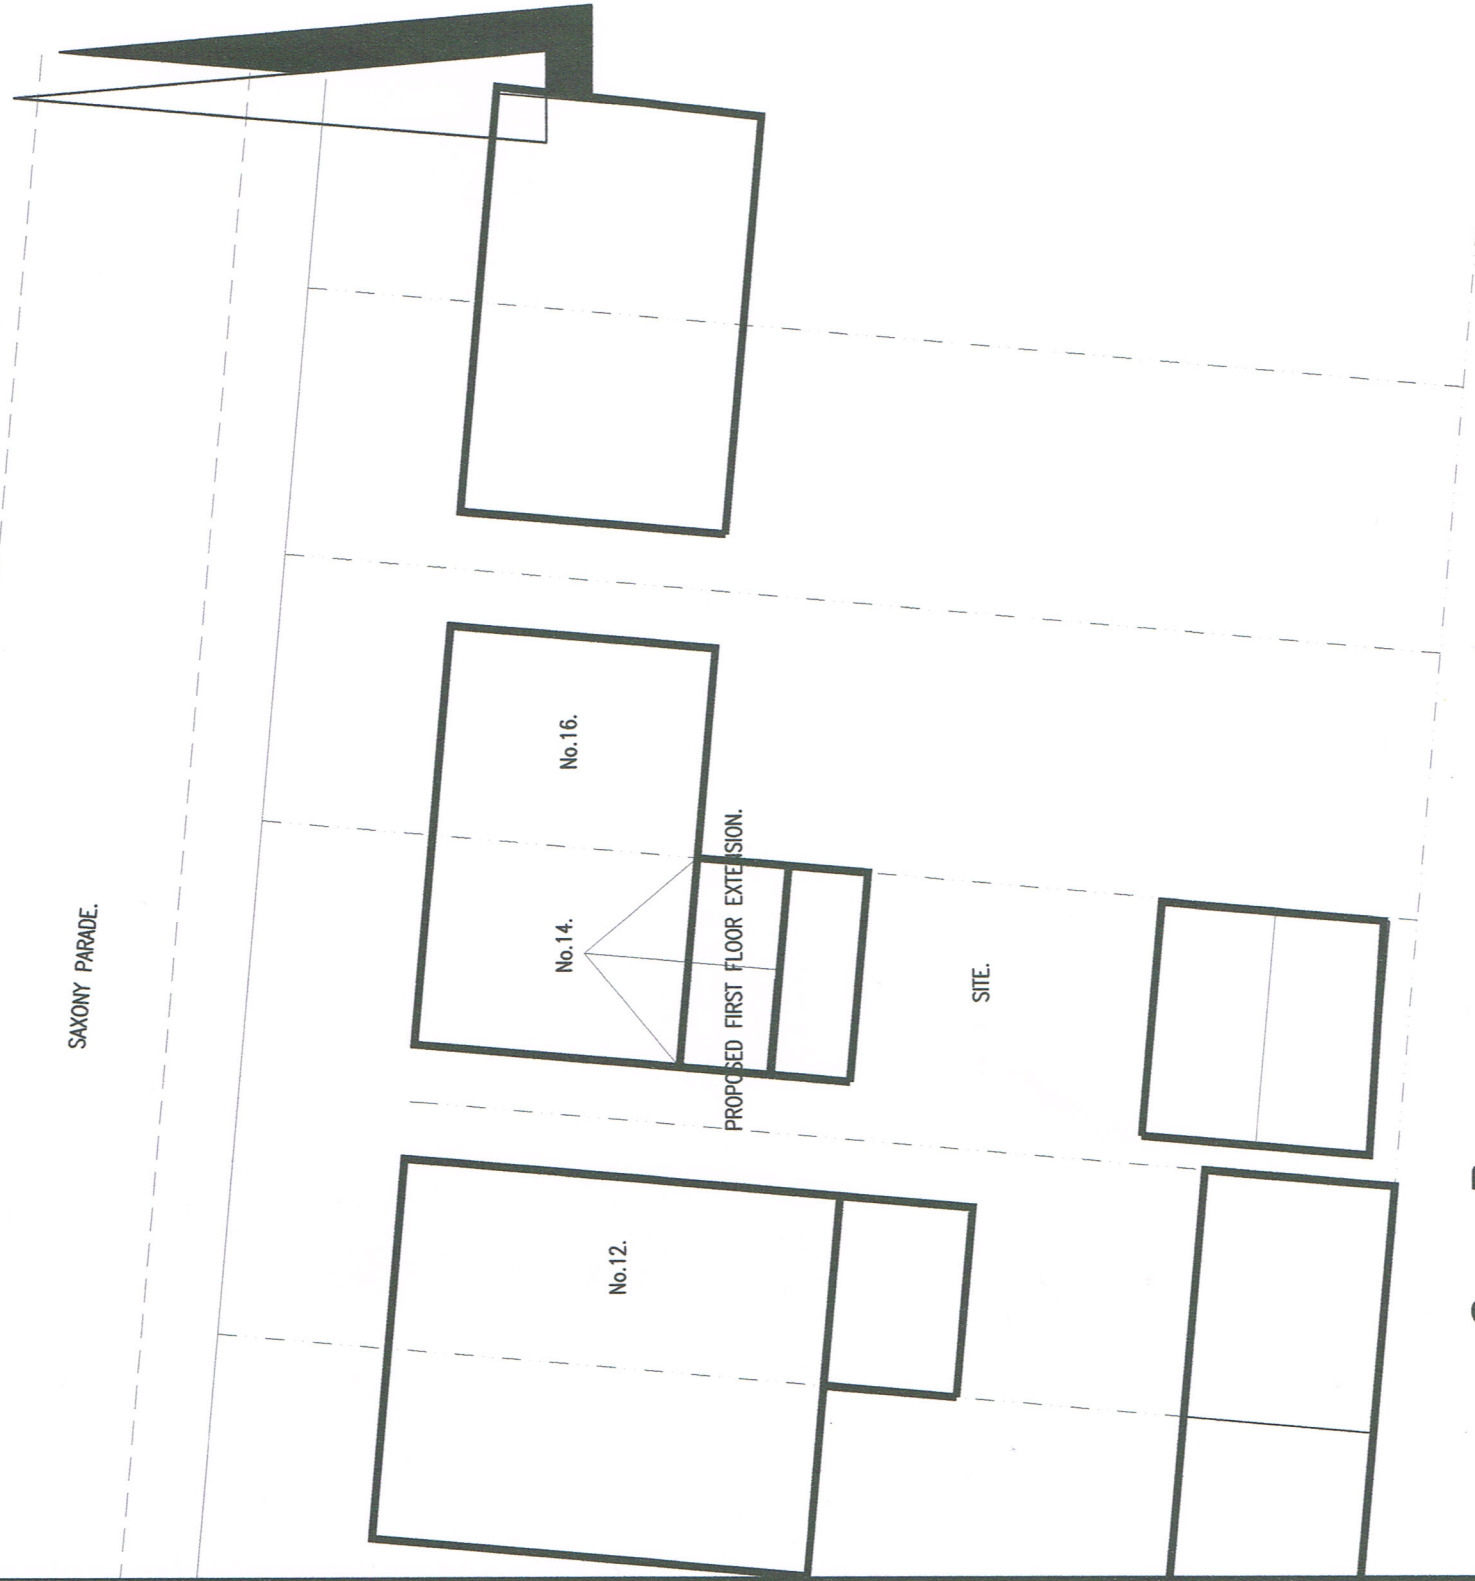

SAXONY PARADE.

No.12.

No.14.

No.16.

PROPOSED FIRST FLOOR EXTENSION.

SITE.


LOCATION PLAN.

SUPPLIED BY CENTREMAPS.
C.C. LICENCE NUMBER 100019980.
CENTRE COORDINATES 508428E 181503N.

SITE PLAN.

SITE AREA 213.5sq.m.

SCHEDULE:
PROPOSED FIRST FLOOR EXTENSION.
EXISTING PARKING SPACES REMAIN UNALTERED.
EXISTING BOUNDARY TREATMENTS TO REMAIN.
ALL FW. DRAINAGE AS EXISTING.
ALL SW. DRAINAGE TO SOAKAWAYS TO LABC REQUIREMENTS
TRADITIONAL CONSTRUCTION WITH RENDERED WALLS TO LPA APPROVAL.
ROOF TILES TO MATCH EXISTING TO LPA APPROVAL.
WHITE PVCu DOUBLE GLAZED WINDOWS AND DOORS.
BLACK PVCu RAINWATER DOWNPIPES AND GUTTERS.

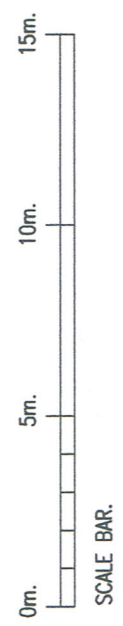

Drawing: LOCATION PLAN AND SITE PLAN.			
Client: MRS. S. SHAZADA.			
Project: PROPOSED FIRST FLOOR EXTENSION, 14 SAXONY PARADE, HAYES, MIDDLESEX. UB3 2TQ.			
Scale: 1:1250&1:200.	Drawn by:	File name: HN/112.	Drawing Number: HN/112/41.
Set up size: A3.	Checked by:	Date: 30.04.2021.	

HANA & COMPANY LIMITED.
DEMENTIA SPACES AND ARCHITECTURE.
16 BELVOIR ROAD, BOTTESFORD,
NOTTINGHAM. NG13 0BG.
TEL. 01949 843287. E.MAIL HANA.CO@BTINTERNET.COM
E.MAIL HJUNN@BTINTERNET.COM