

LEGEND:

CONSTRUCTION NOTES:

REV	DESCRIPTION	DATE
-----	-------------	------

-	-	-
-	-	-
-	-	-
-	-	-
-	-	-

Project	18 BURLINGHAM ROAD, HILLINGDON UB10 9BG
---------	--

Title	PROPOSED FLOOR PLANS
-------	----------------------


Client	Mr. & Mrs. Khan
--------	-----------------

Scale	1:50	1:50	1:50
-------	------	------	------


Drawn by	1	50	25	01	24
----------	---	----	----	----	----

Drawn by	1487	A1	P01	-
----------	------	----	-----	---


Project	18 BURLINGHAM ROAD, HILLINGDON UB10 9BG
---------	--

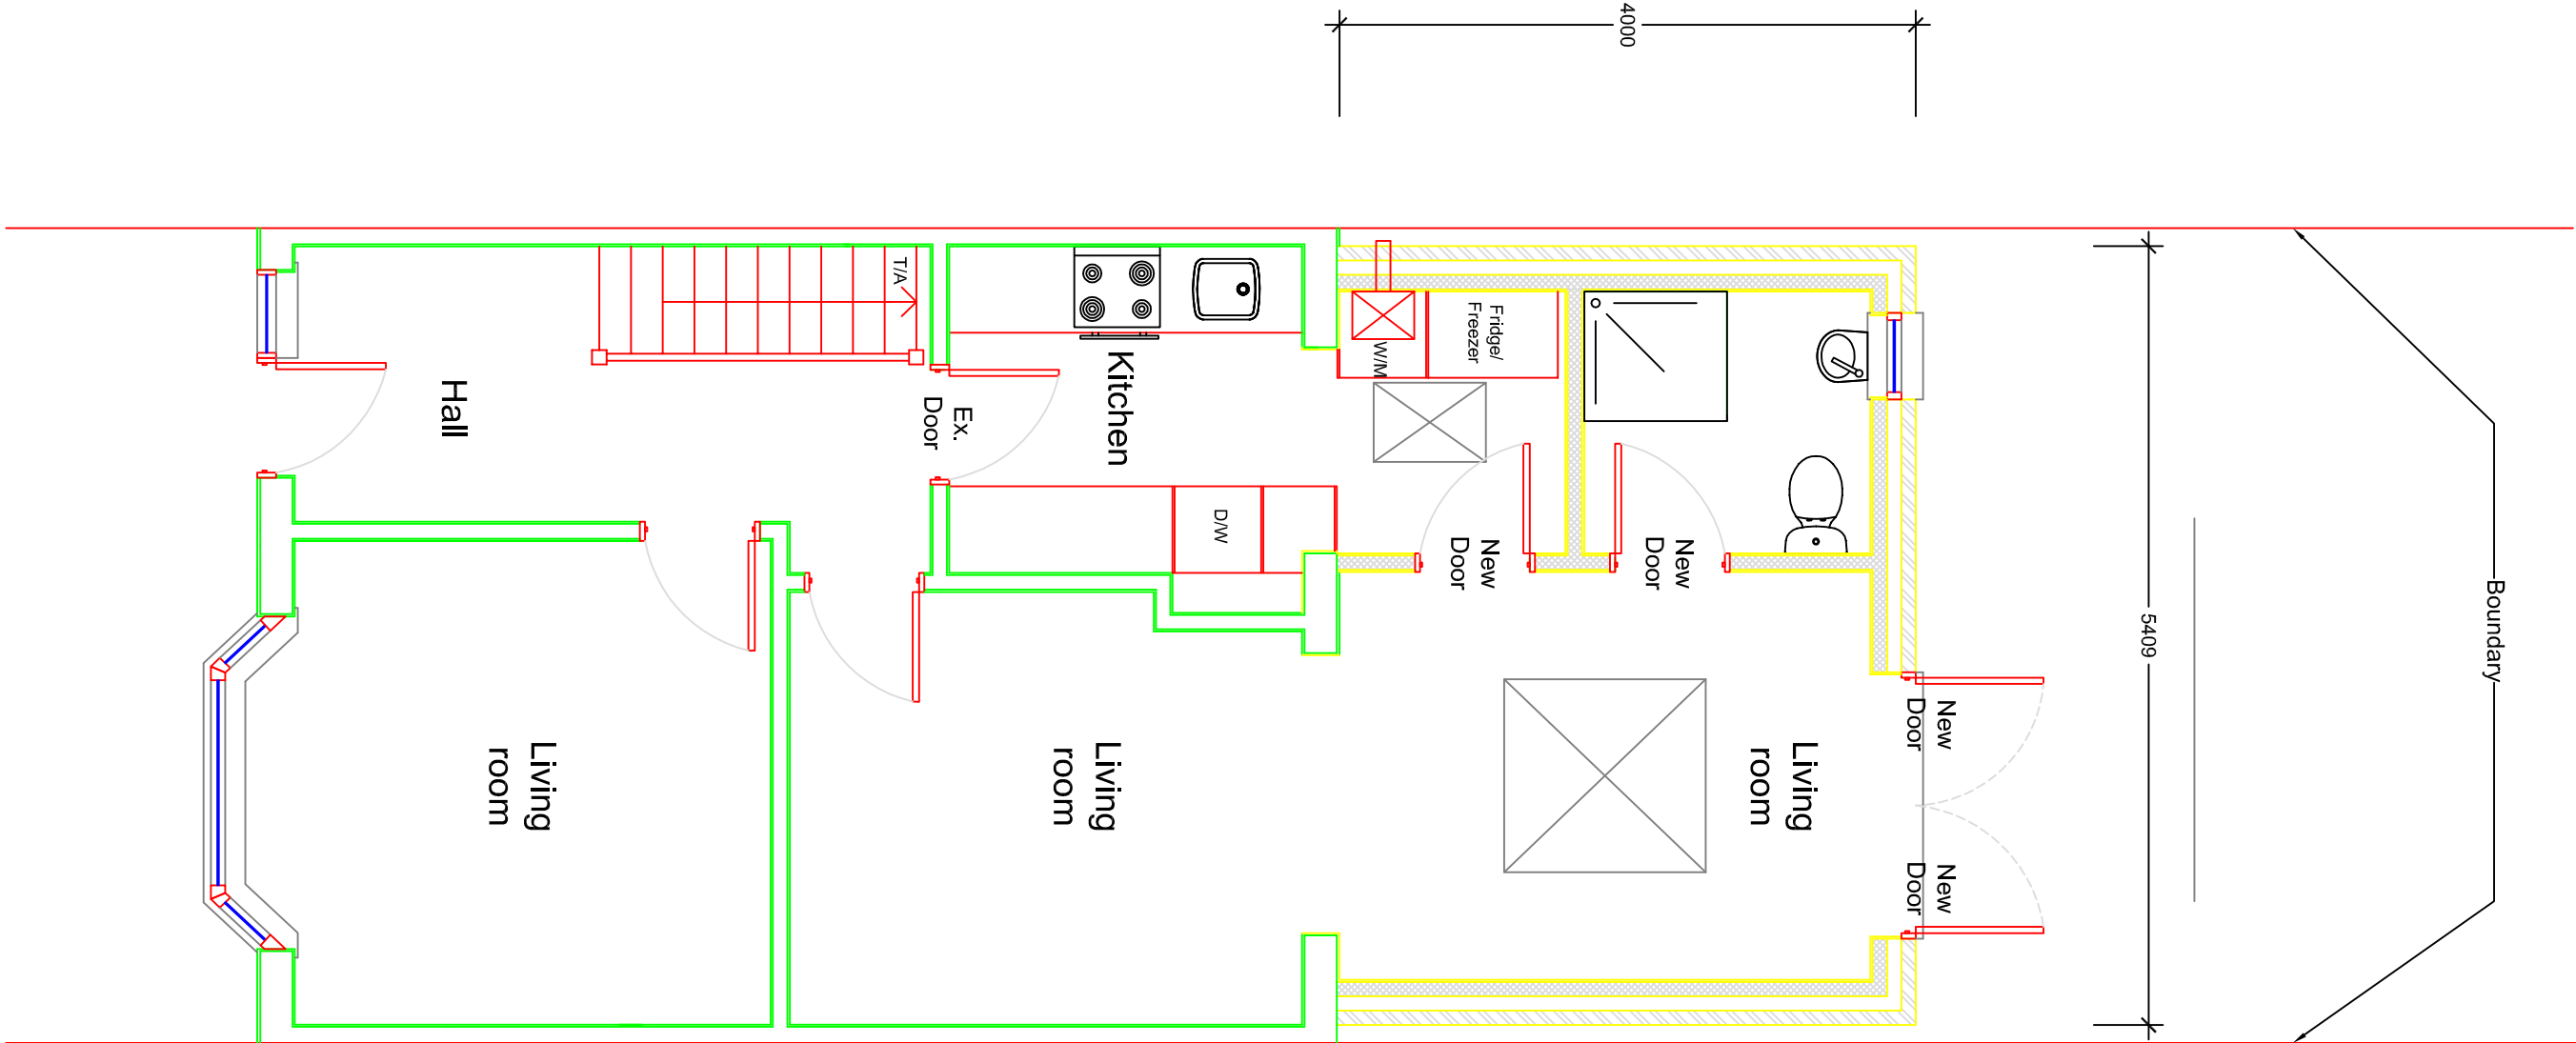

PROPOSED GROUND FLOOR PLAN
1:50

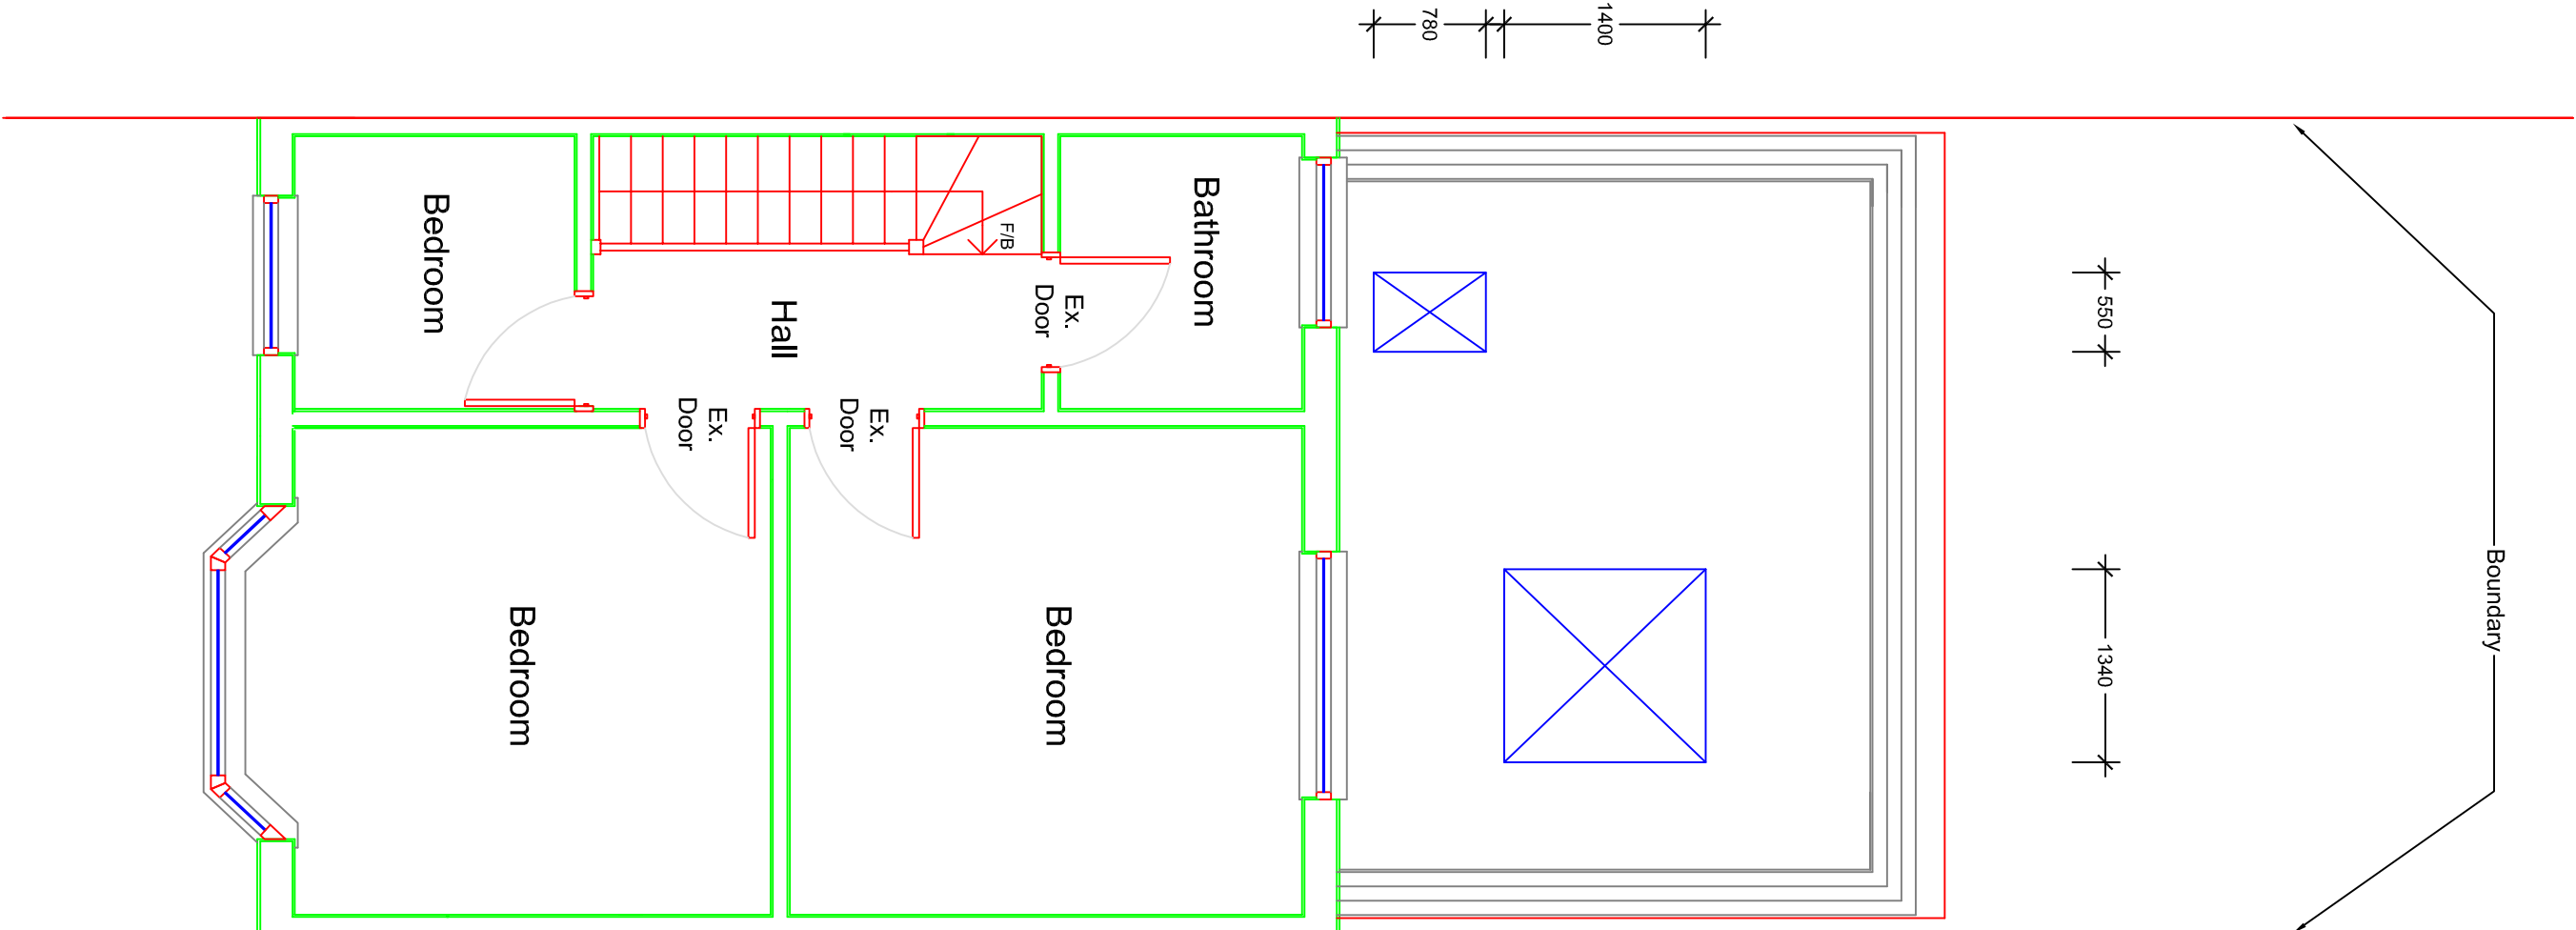

PROPOSED FIRST FLOOR PLAN
1:50

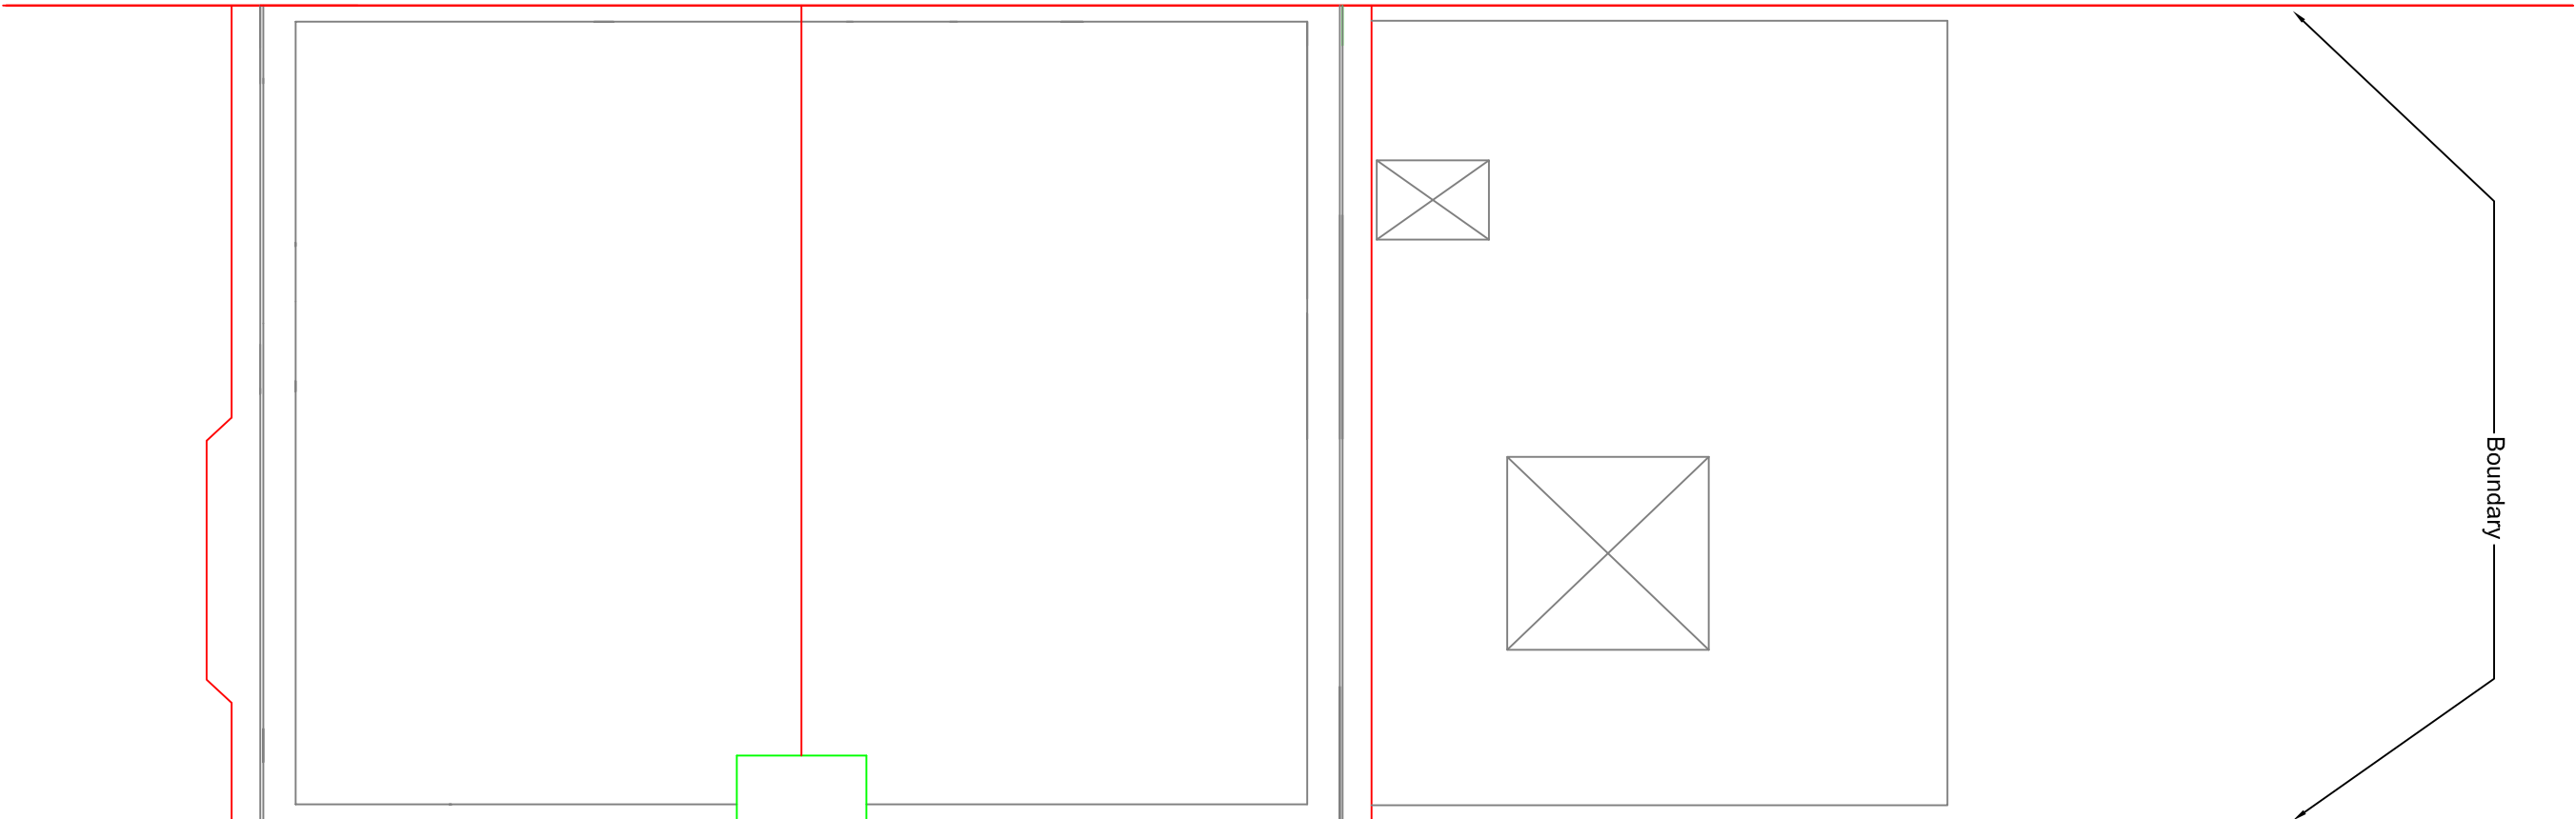

PROPOSED ROOF PLAN
1:50

