


PROPOSED SIDE ELEVATION
1:50

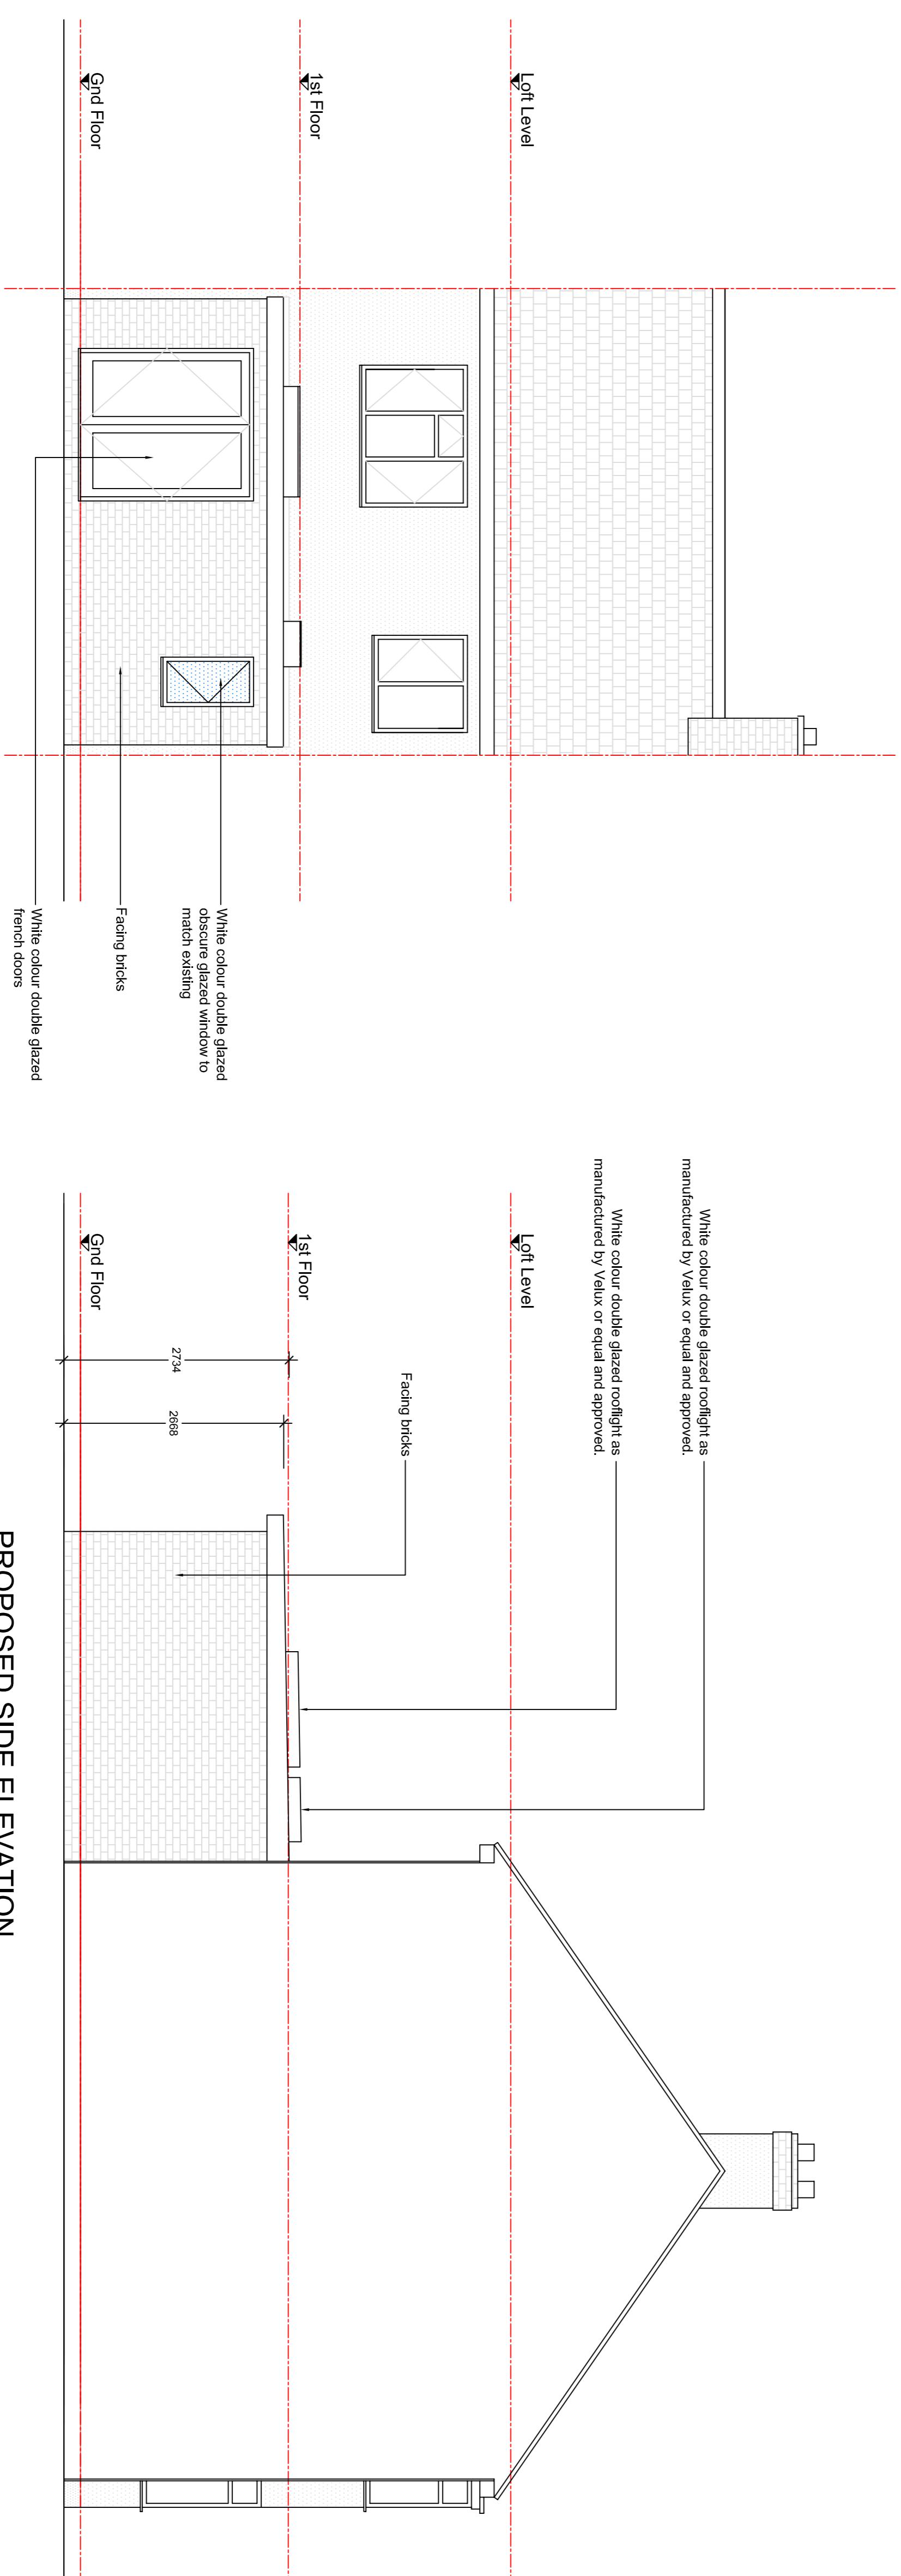

PROPOSED REAR ELEVATION
1:50

RENT MANAGEMENT		8 HAMILTON ROAD, UXBRIDGE, UB8 3AU		t: 01895 461 866 m: 07941 500 341 e: dmbc@btconnect.com	
PROPOSED ELEVATIONS		Mr. & Mrs. Khan		1487 A1 P02 -	
drawn by	date	scale	drawn by	date	scale
1	50	1:50	26	01	1:24
drawn no.	revision	drawn no.	revision	drawn no.	revision