



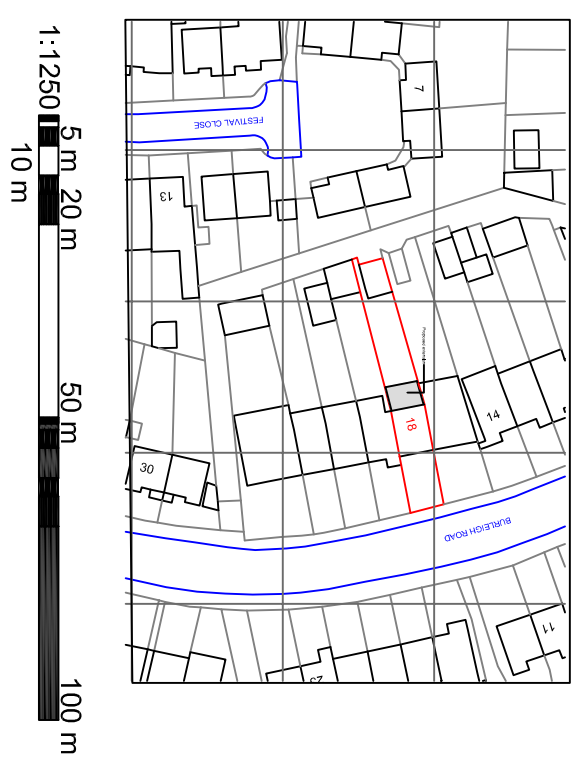


SITE PLAN - 1:1250

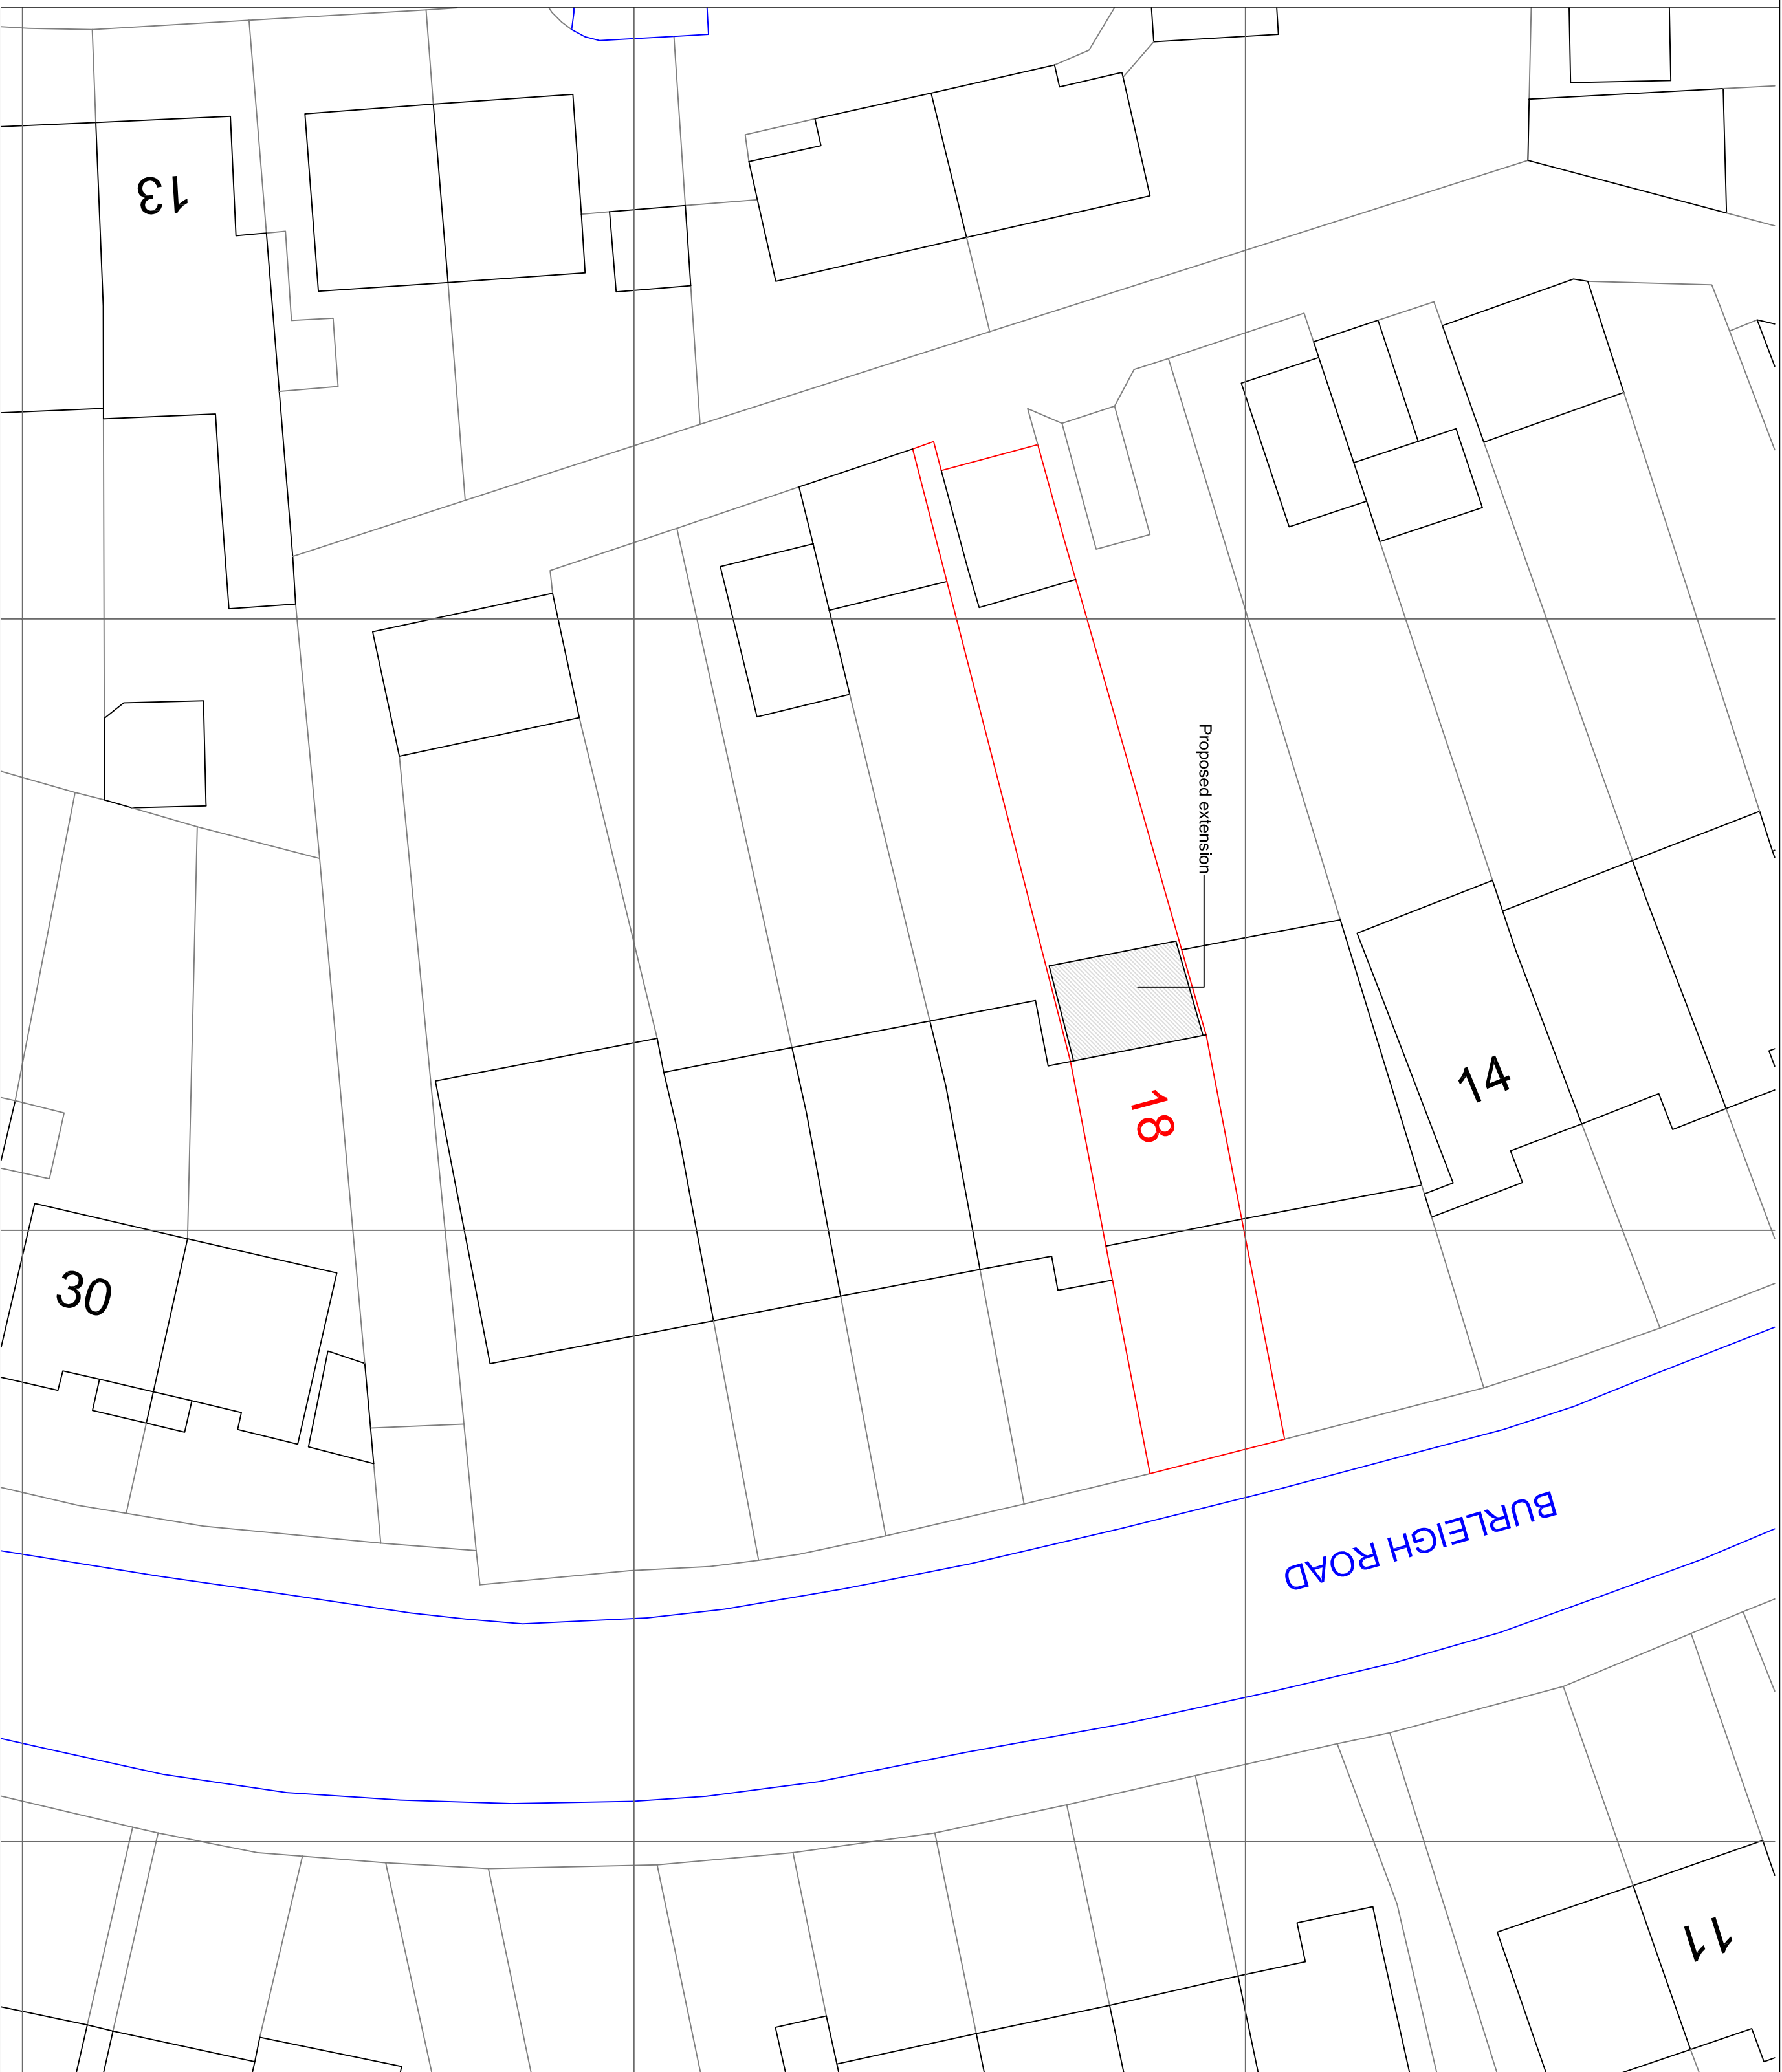

BLOCK PLAN

1:200

 

DRAWING NOTE

This drawing is issued for design intent purposes only. Any dimensions taken from this drawing should be cross checked onsite and approved prior to any construction works. Any discrepancies between the drawing and site conditions should be brought to the attention of the supervising architect and project manager immediately.

LEGEND:

CONSTRUCTION NOTES:

rev	description	date
-	-	-

project		

18 BURLEIGH ROAD,HILLINGDON UB10 9BG

title	PROPOSED SITE PLAN
-------	--------------------

AND BLOCK PLAN

client

Mr. & Mrs. Khan

[illegible]

AS	SHOWN	30	01	24
----	-------	----	----	----

dwg. no.	revision

1487	A1	P03	-
------	----	-----	---

BEN
8 HAMILLTON ROAD
CONWLEY
t: 01895 481 866
f: 01895 484 471

UXBRIDGE
DESIGN & PROJECT
MANAGEMENT
UB8 3AU
m: 07 941 508 341
e: d.rutchey@aol.com
