



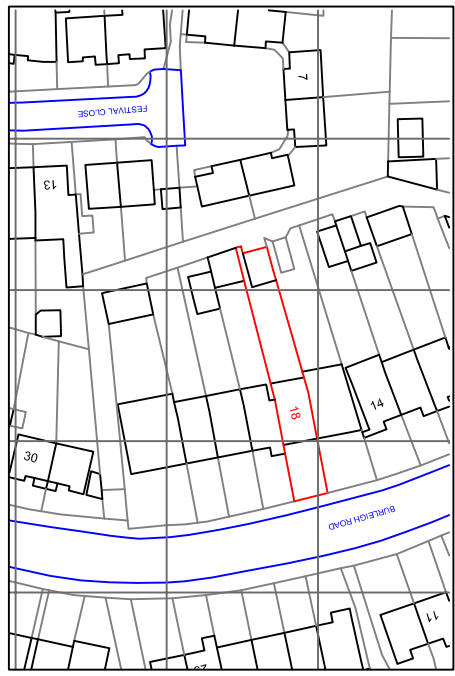

1:1250
5m 20m 50m 100m 150m


SITE PLAN - 1:1250

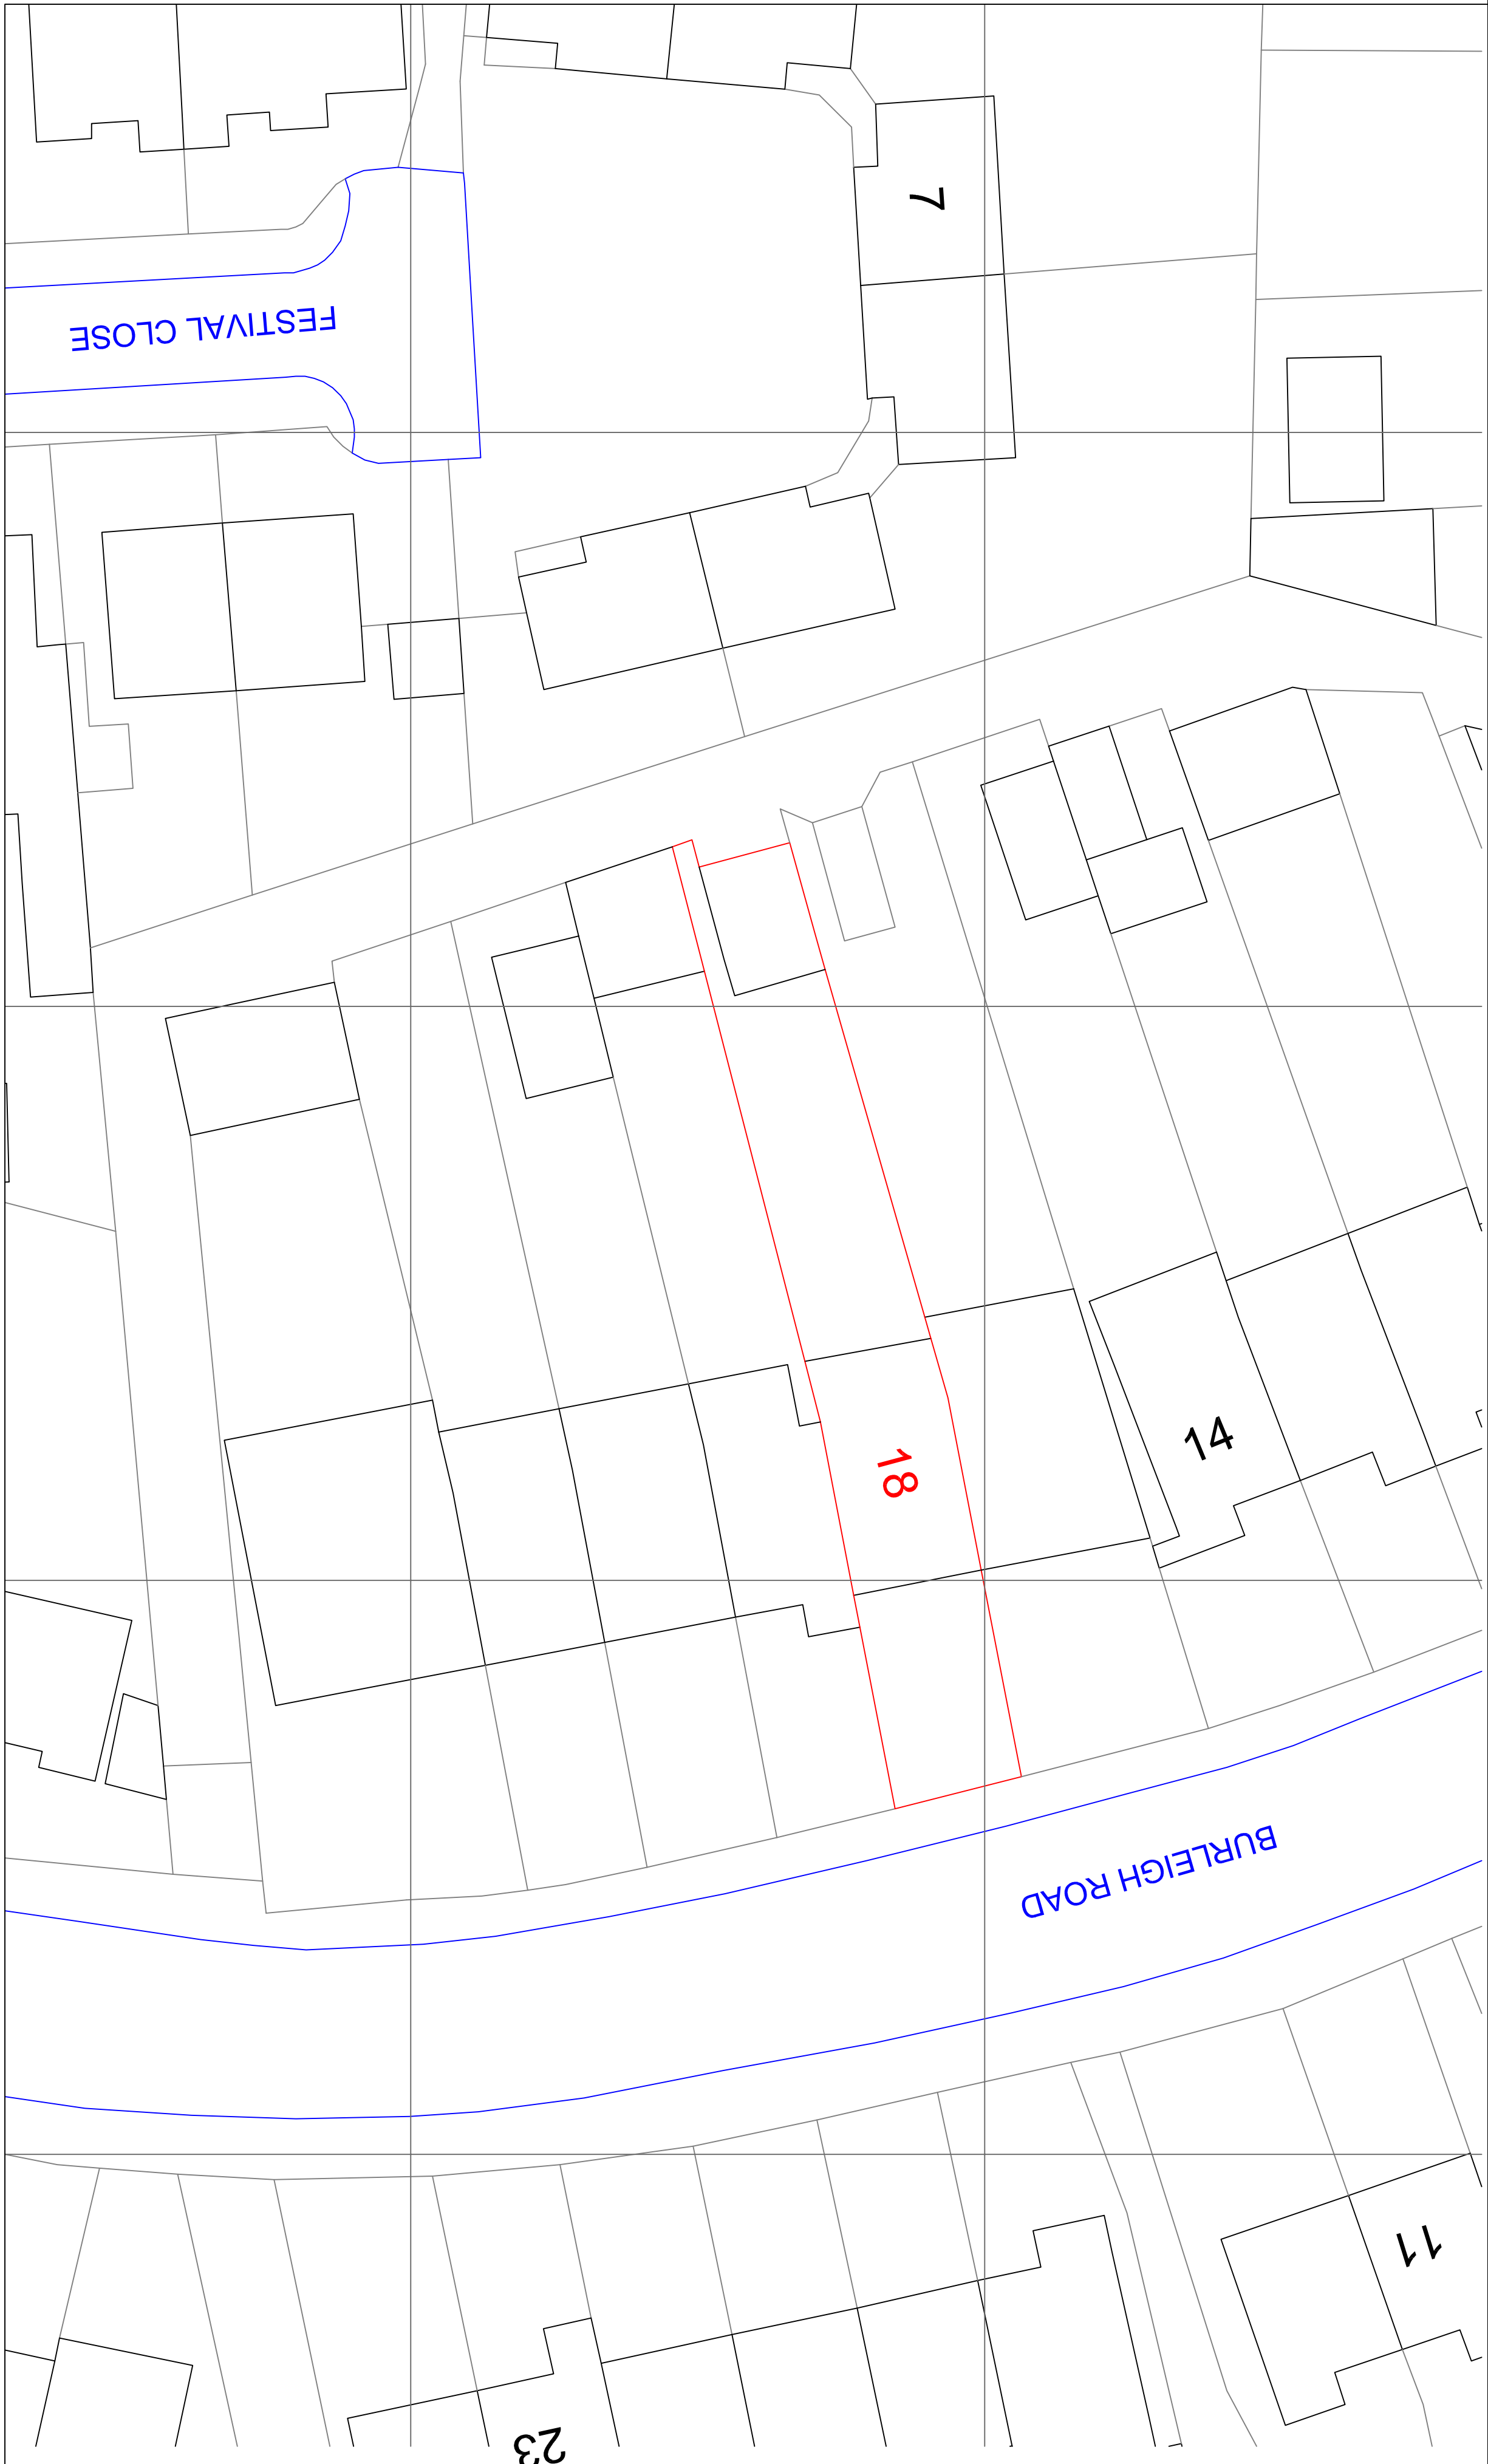

BLOCK PLAN
1:200
1m 5m 10m

LEGEND:

This drawing is issued for the purpose of providing information only. The information herein is for reference only and should not be used for any other purpose. The user of this drawing should be aware that the information herein is not intended to be used for any other purpose and should be used at the user's discretion. The user of this drawing should be aware that the information herein is not intended to be used for any other purpose and should be used at the user's discretion.

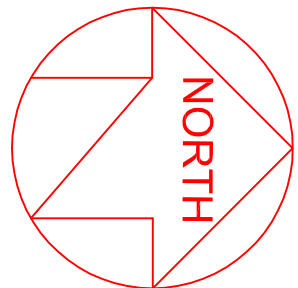

CONSTRUCTION NOTES:

REV. DESCRIPTION DATE

REV.	DESCRIPTION	DATE
-	-	-

PROJECT
18 BURLINGHAM ROAD,
HILLINGDON UB10 9BG

TITLE
SITE PLAN AND
BLOCK PLAN

CLIENT
Mr. & Mrs. Khan

SCALE	DATE
AS SHOWN	21 01 24

DWG. NO.	REVISION
1487 A1	SU02
-	-

8 HAVATON ROAD
LONDON E15 3JF
TEL: 01858 461 886
FAX: 01858 461 887
E: info@ren.co.uk
W: www.ren.co.uk
MANAGEMENT