


14/08/2023


This drawing is issued for design purposes only. The Designer's liability is limited to the design. The client is responsible for ensuring that the design is used in accordance with the relevant building regulations and standards. 

LEGEND:


CONSTRUCTION NOTES:

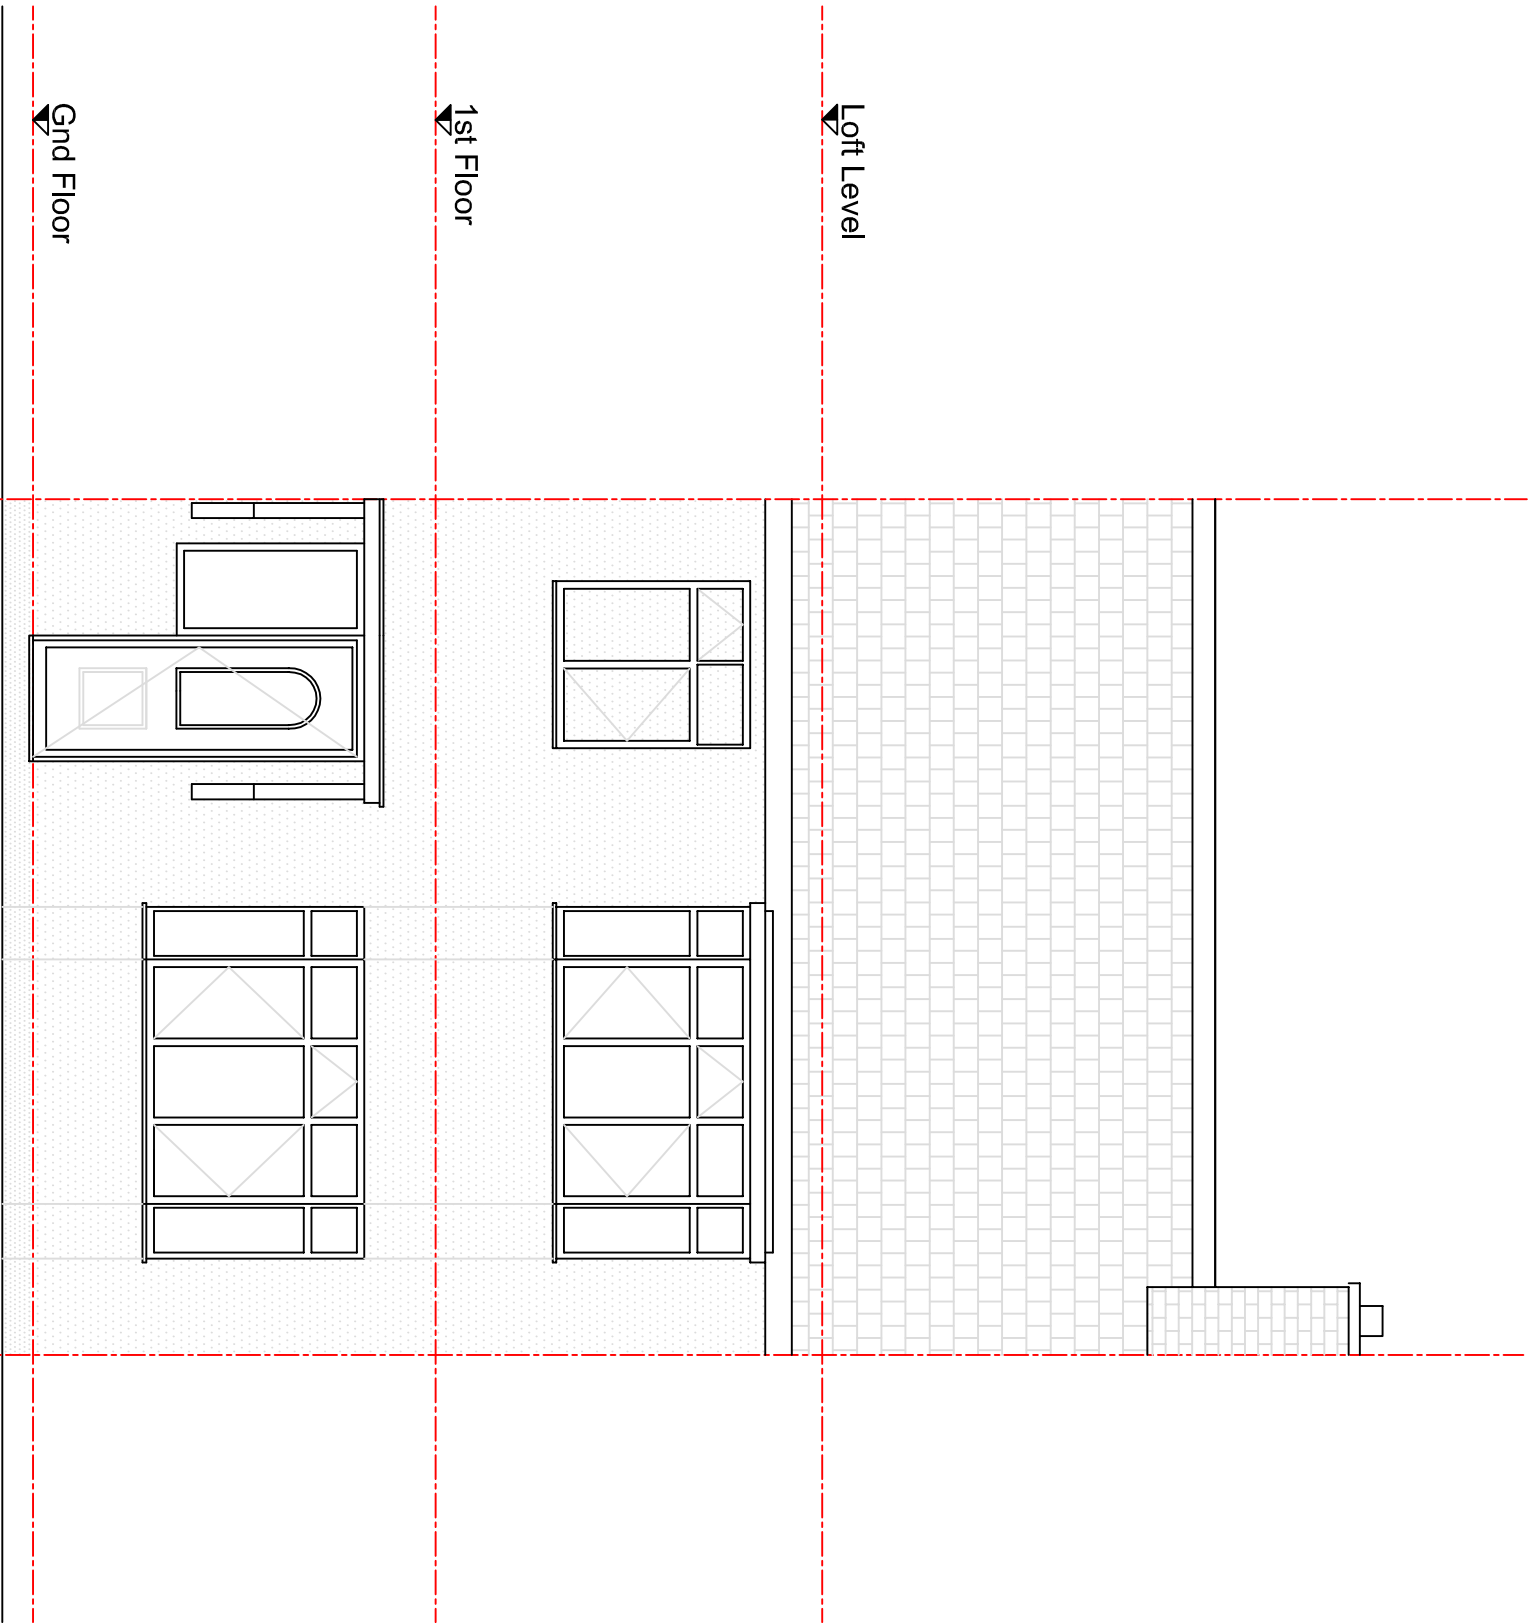


EXISTING FRONT ELEVATION  
1:50

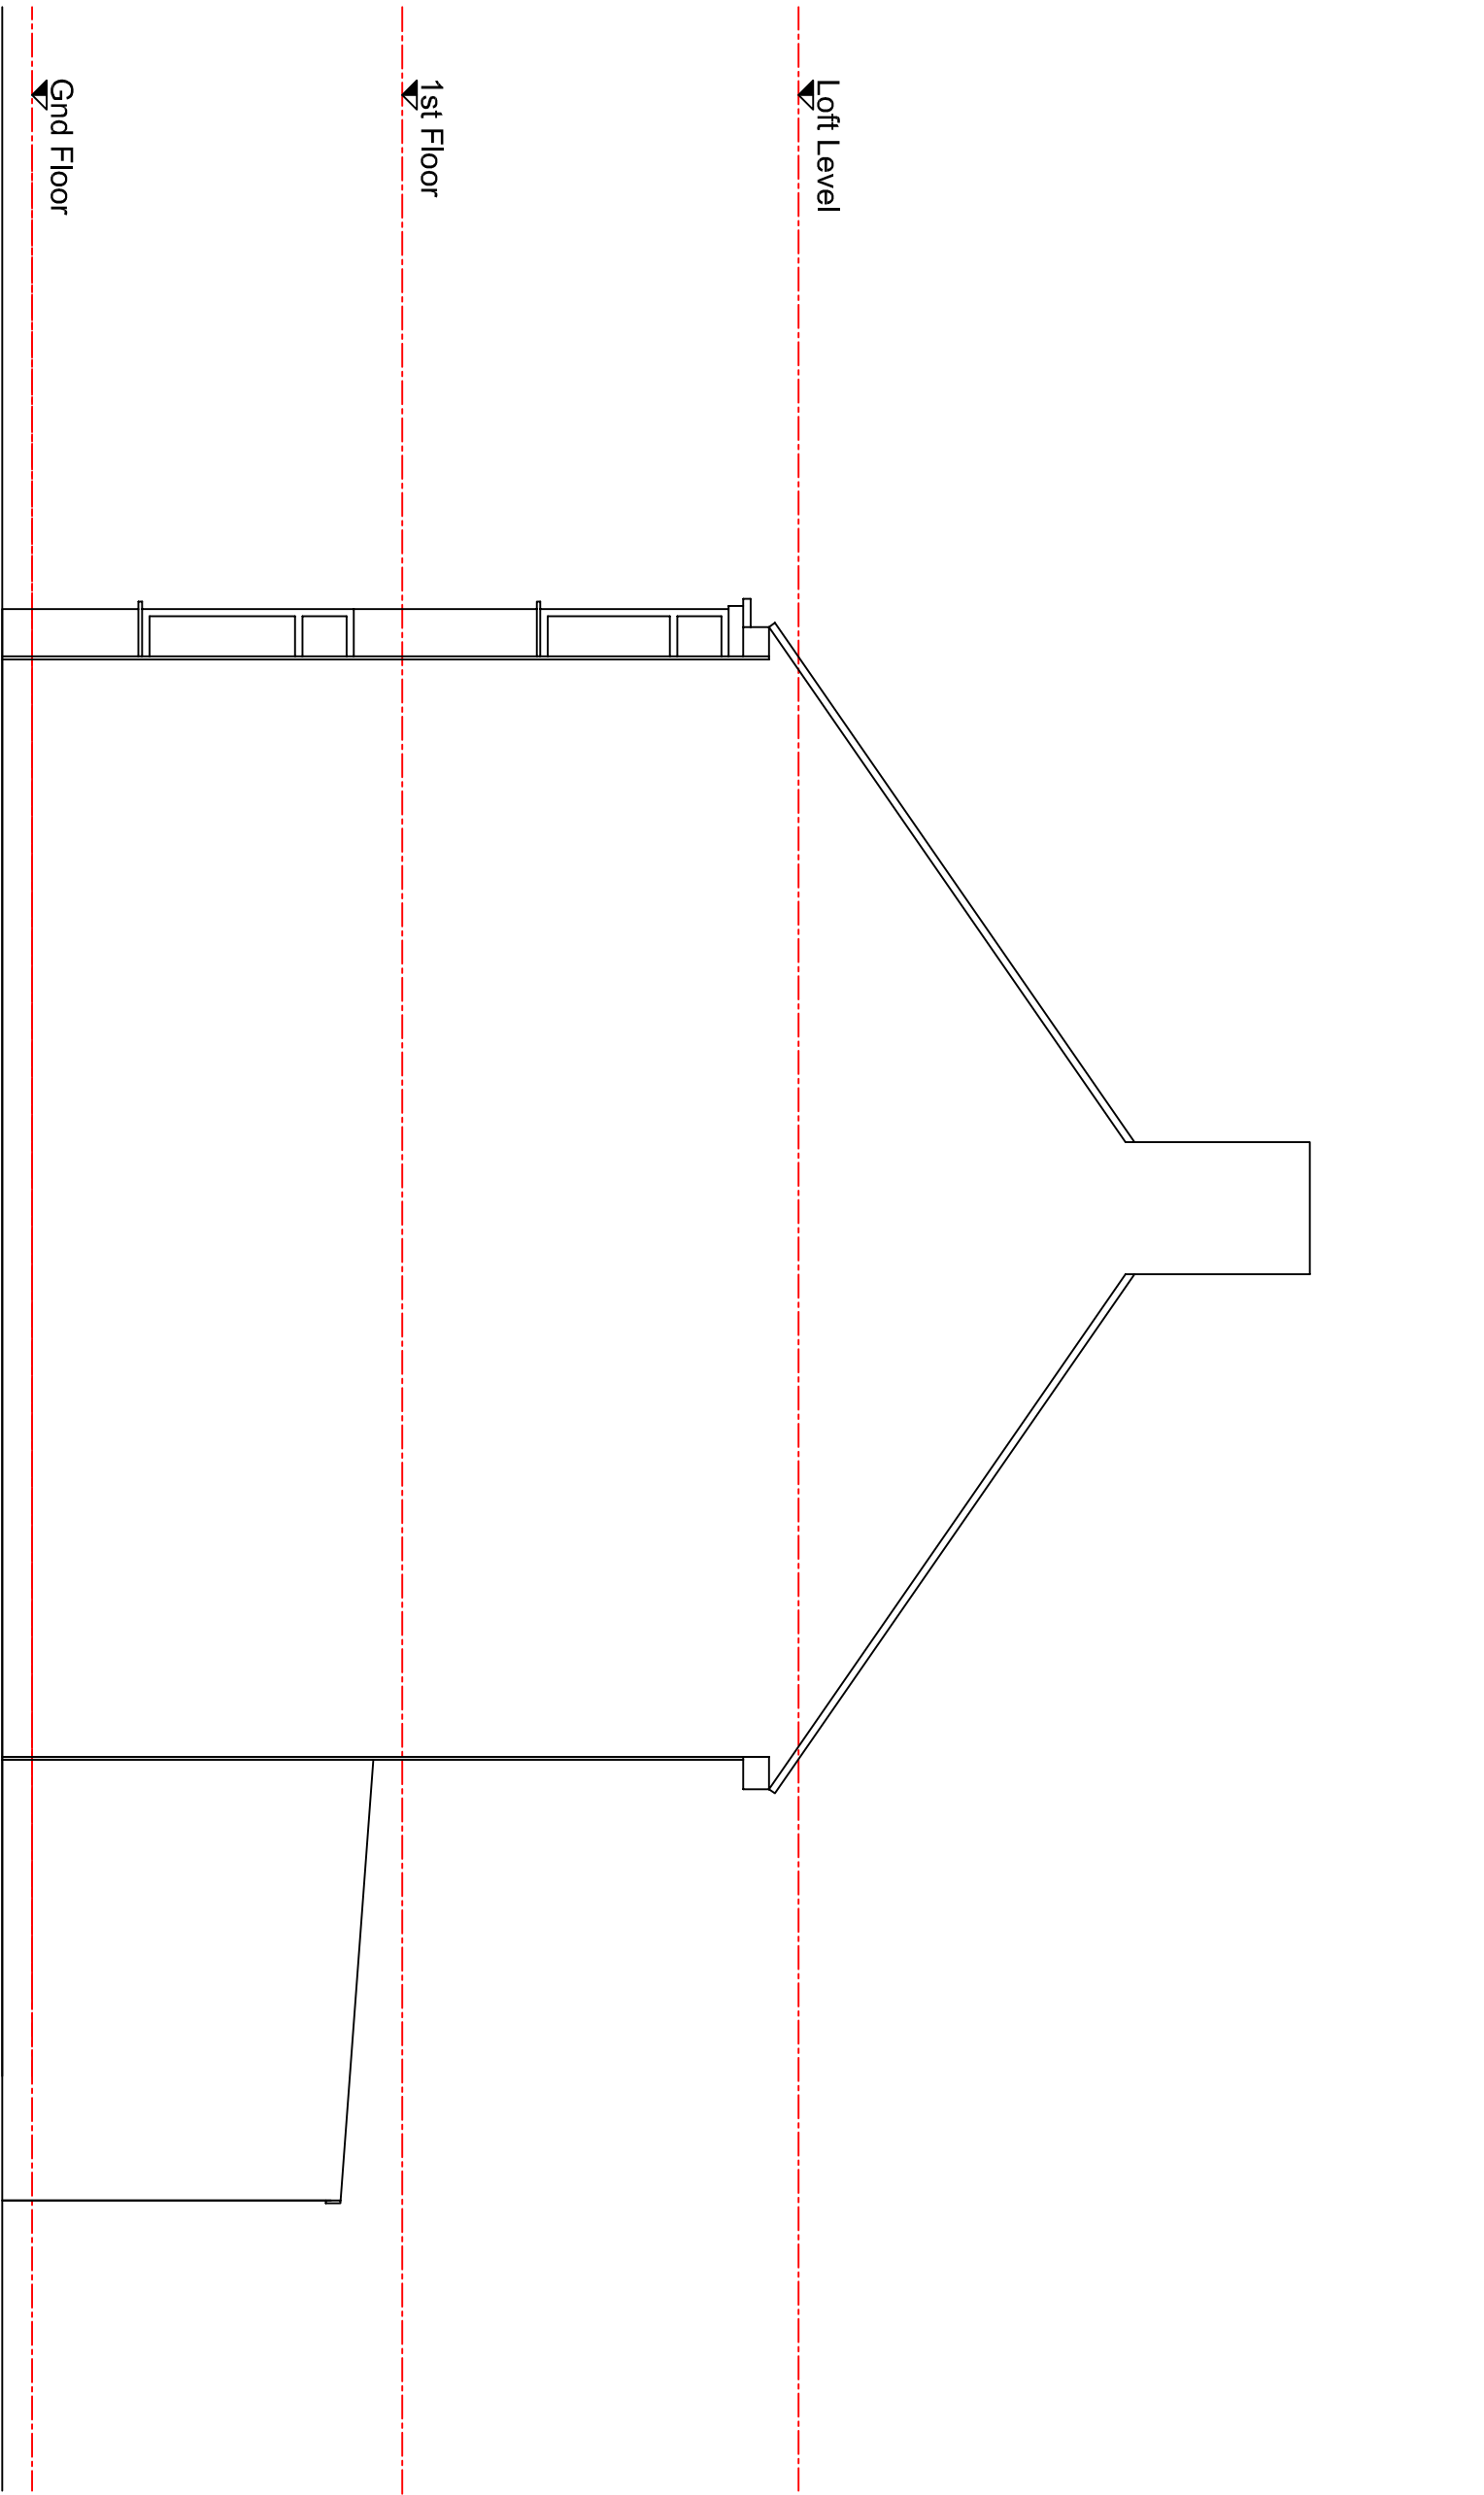

EXISTING SIDE ELEVATION  
1:50

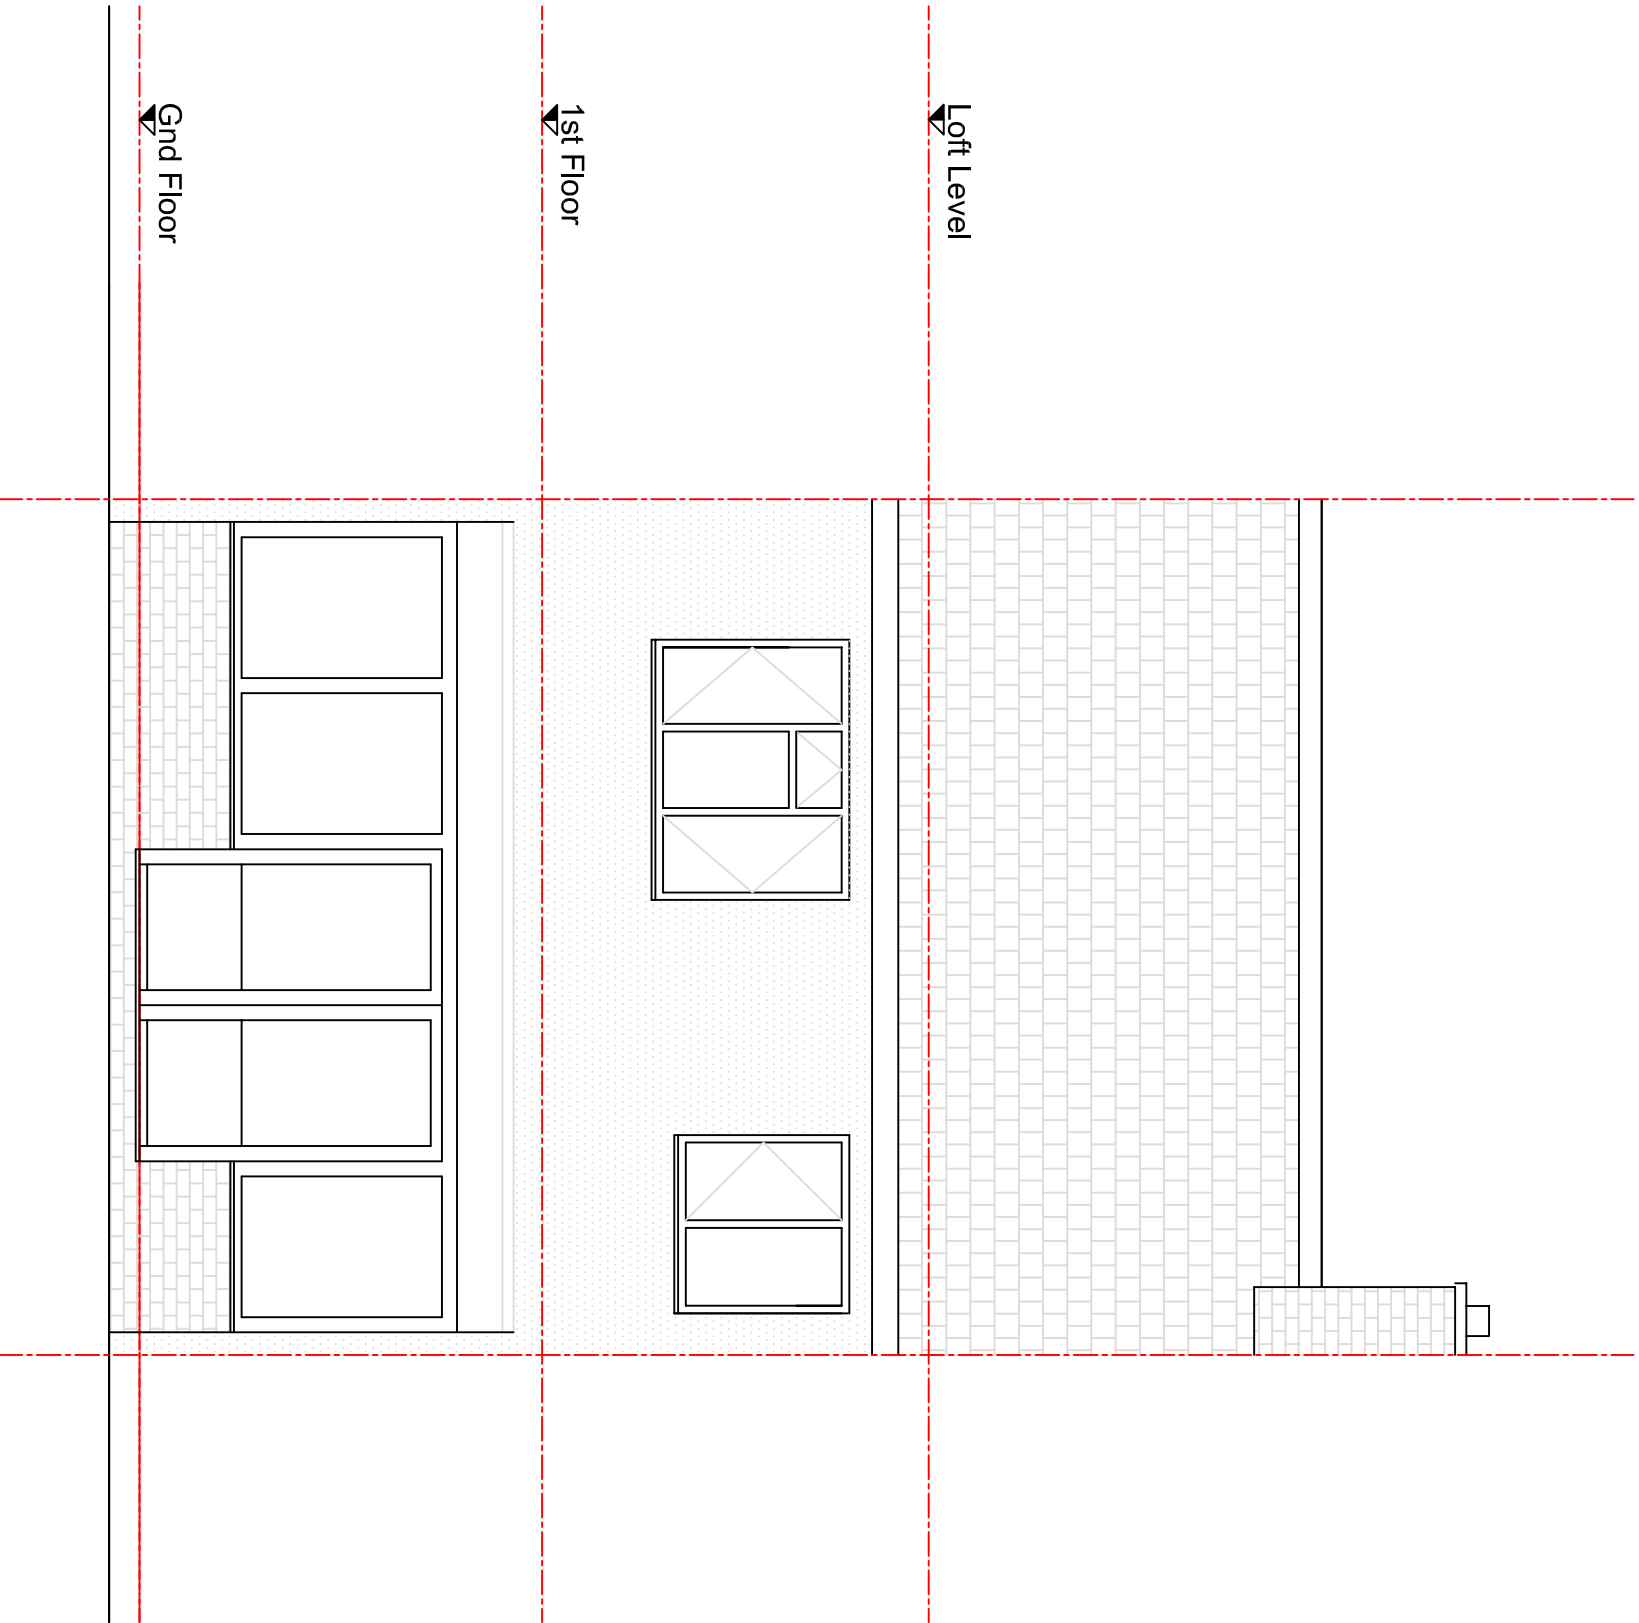

EXISTING REAR ELEVATION  
1:50

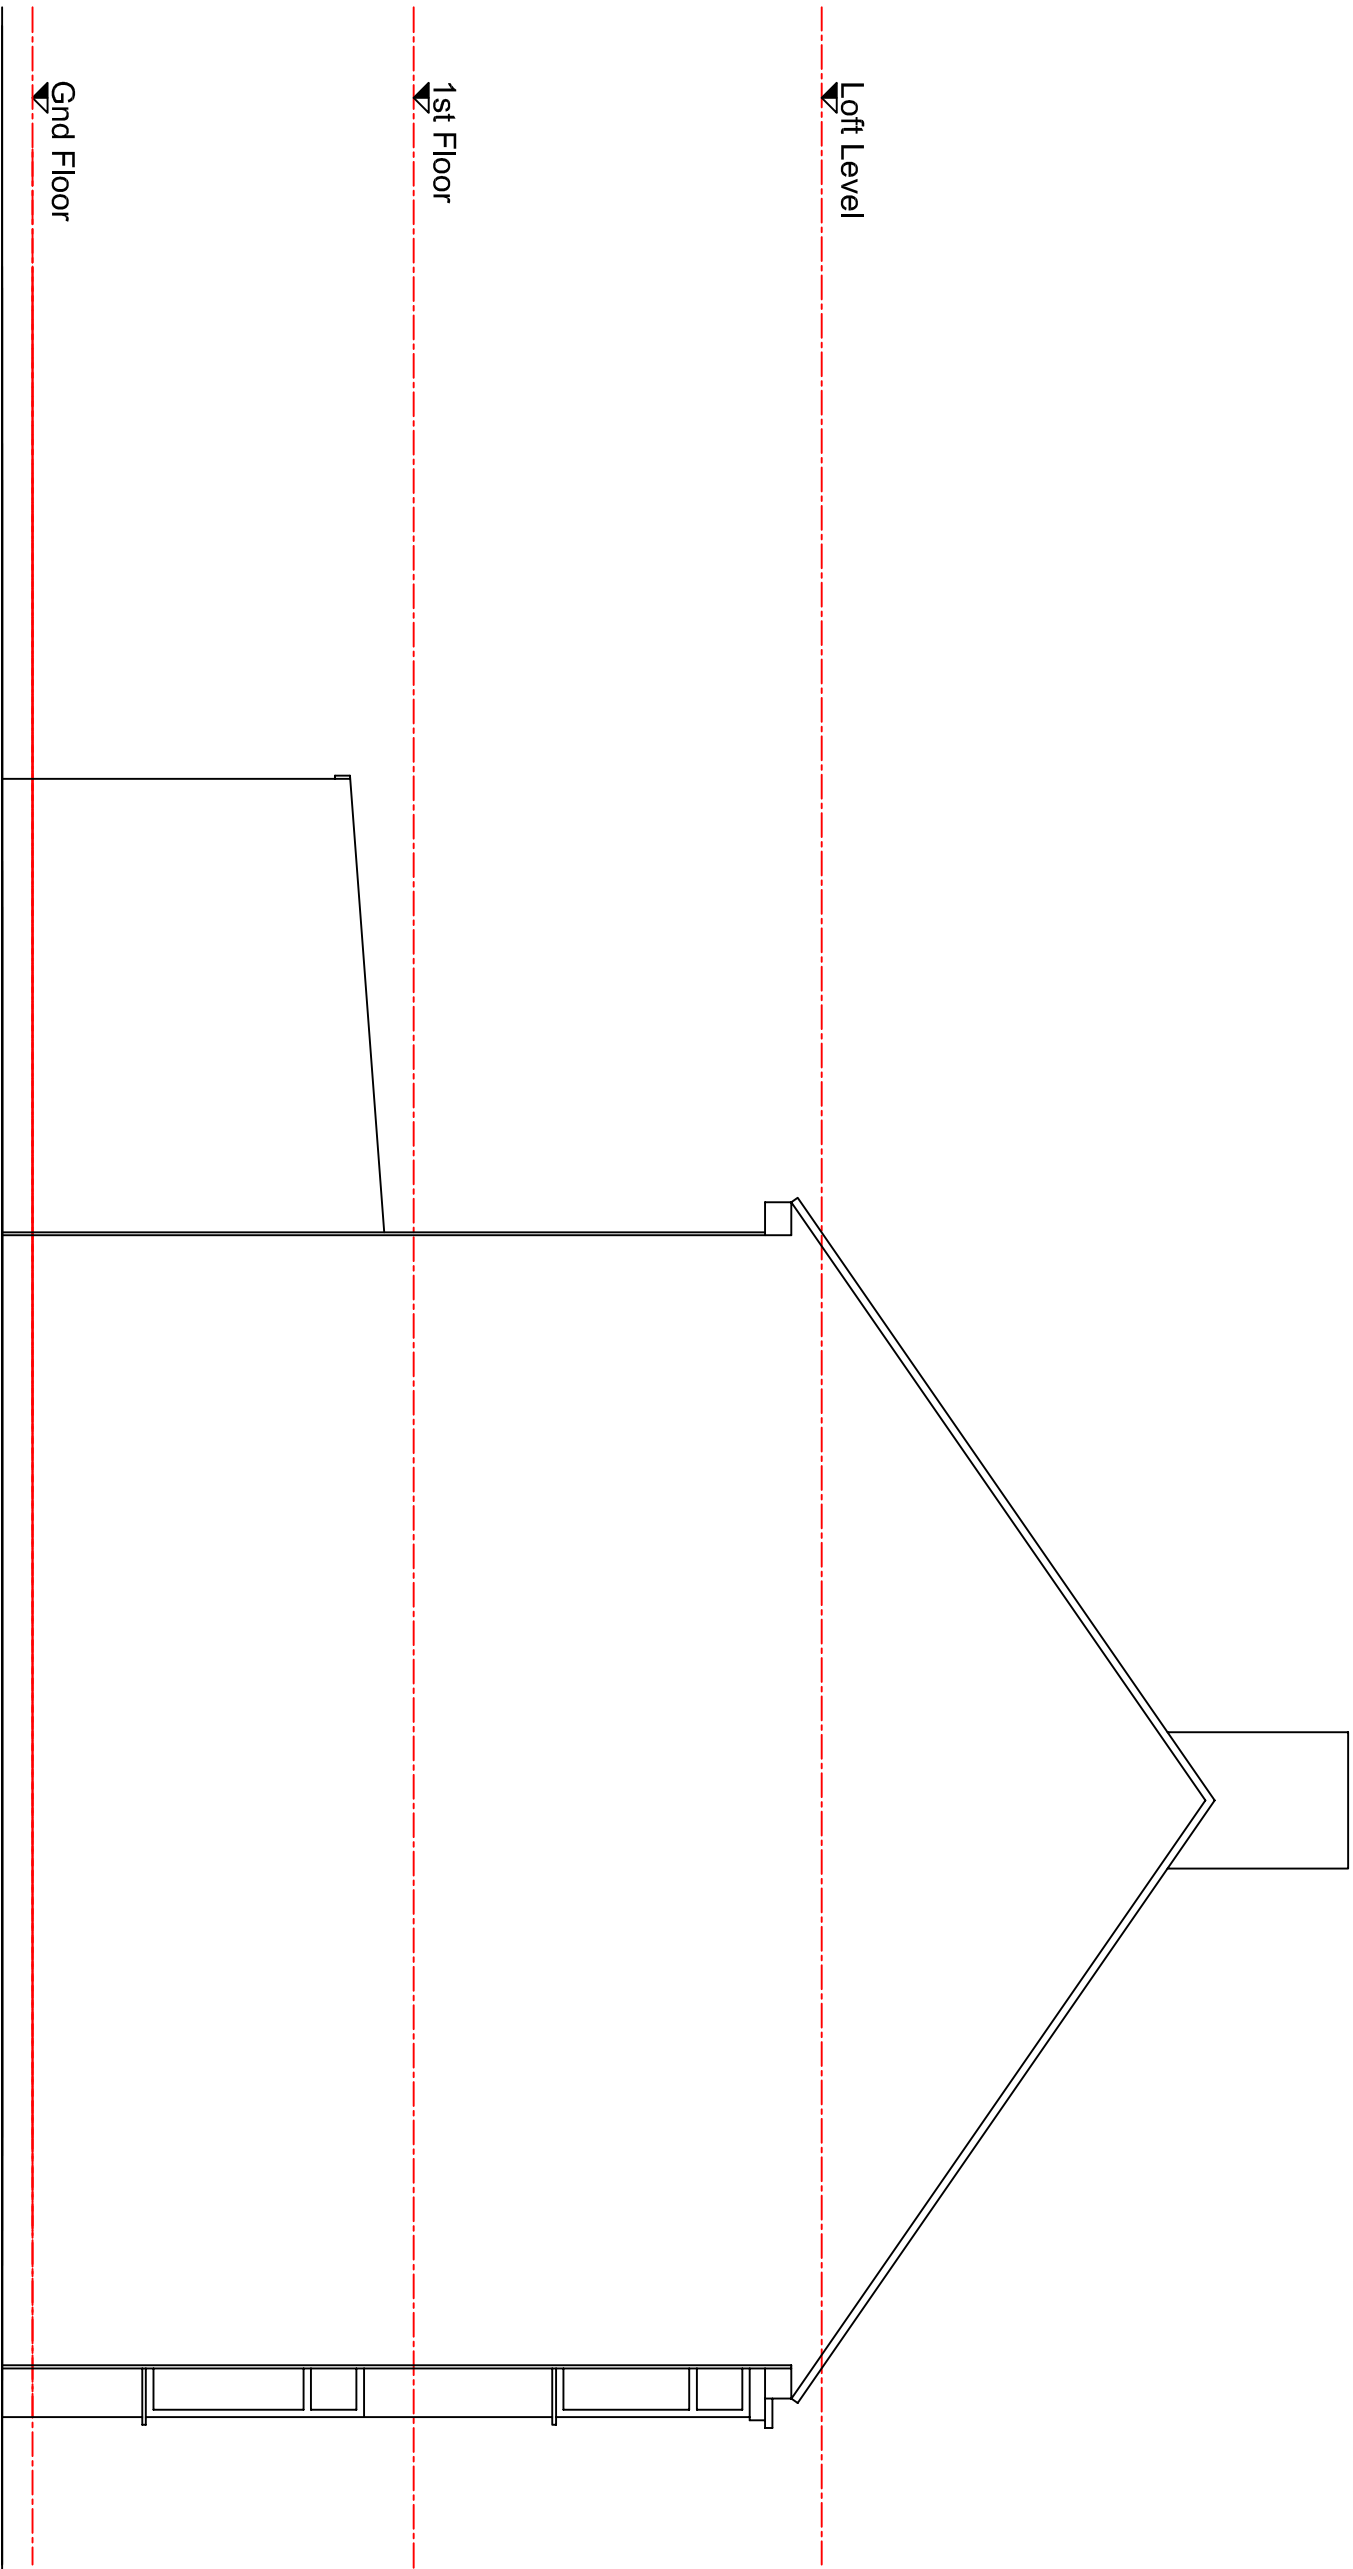

EXISTING SIDE ELEVATION  
1:50



| REV | DESCRIPTION | DATE |
|-----|-------------|------|
|-----|-------------|------|

|   |   |   |
|---|---|---|
| 1 | - | - |
| 2 | - | - |
| 3 | - | - |
| 4 | - | - |
| 5 | - | - |

|         |                                            |
|---------|--------------------------------------------|
| PROJECT | 18 BURLINGTON ROAD,<br>HILLINGDON UB10 9BG |
|---------|--------------------------------------------|

|       |                     |
|-------|---------------------|
| TITLE | EXISTING ELEVATIONS |
|-------|---------------------|

|        |                 |
|--------|-----------------|
| CLIENT | Mr. & Mrs. Khan |
|--------|-----------------|

|       |      |      |          |
|-------|------|------|----------|
| SCALE | 1:50 | DATE | 21 01 24 |
|-------|------|------|----------|

|          |      |    |      |          |   |
|----------|------|----|------|----------|---|
| DWG. NO. | 1487 | A1 | SU03 | REVISION | - |
|----------|------|----|------|----------|---|

|     |                                                                                       |
|-----|---------------------------------------------------------------------------------------|
| REN | 3 HAVATON ROAD, LONDON E16 6EJ<br>02089 466 671<br>www.ren.co.uk<br>e: info@ren.co.uk |
|-----|---------------------------------------------------------------------------------------|