

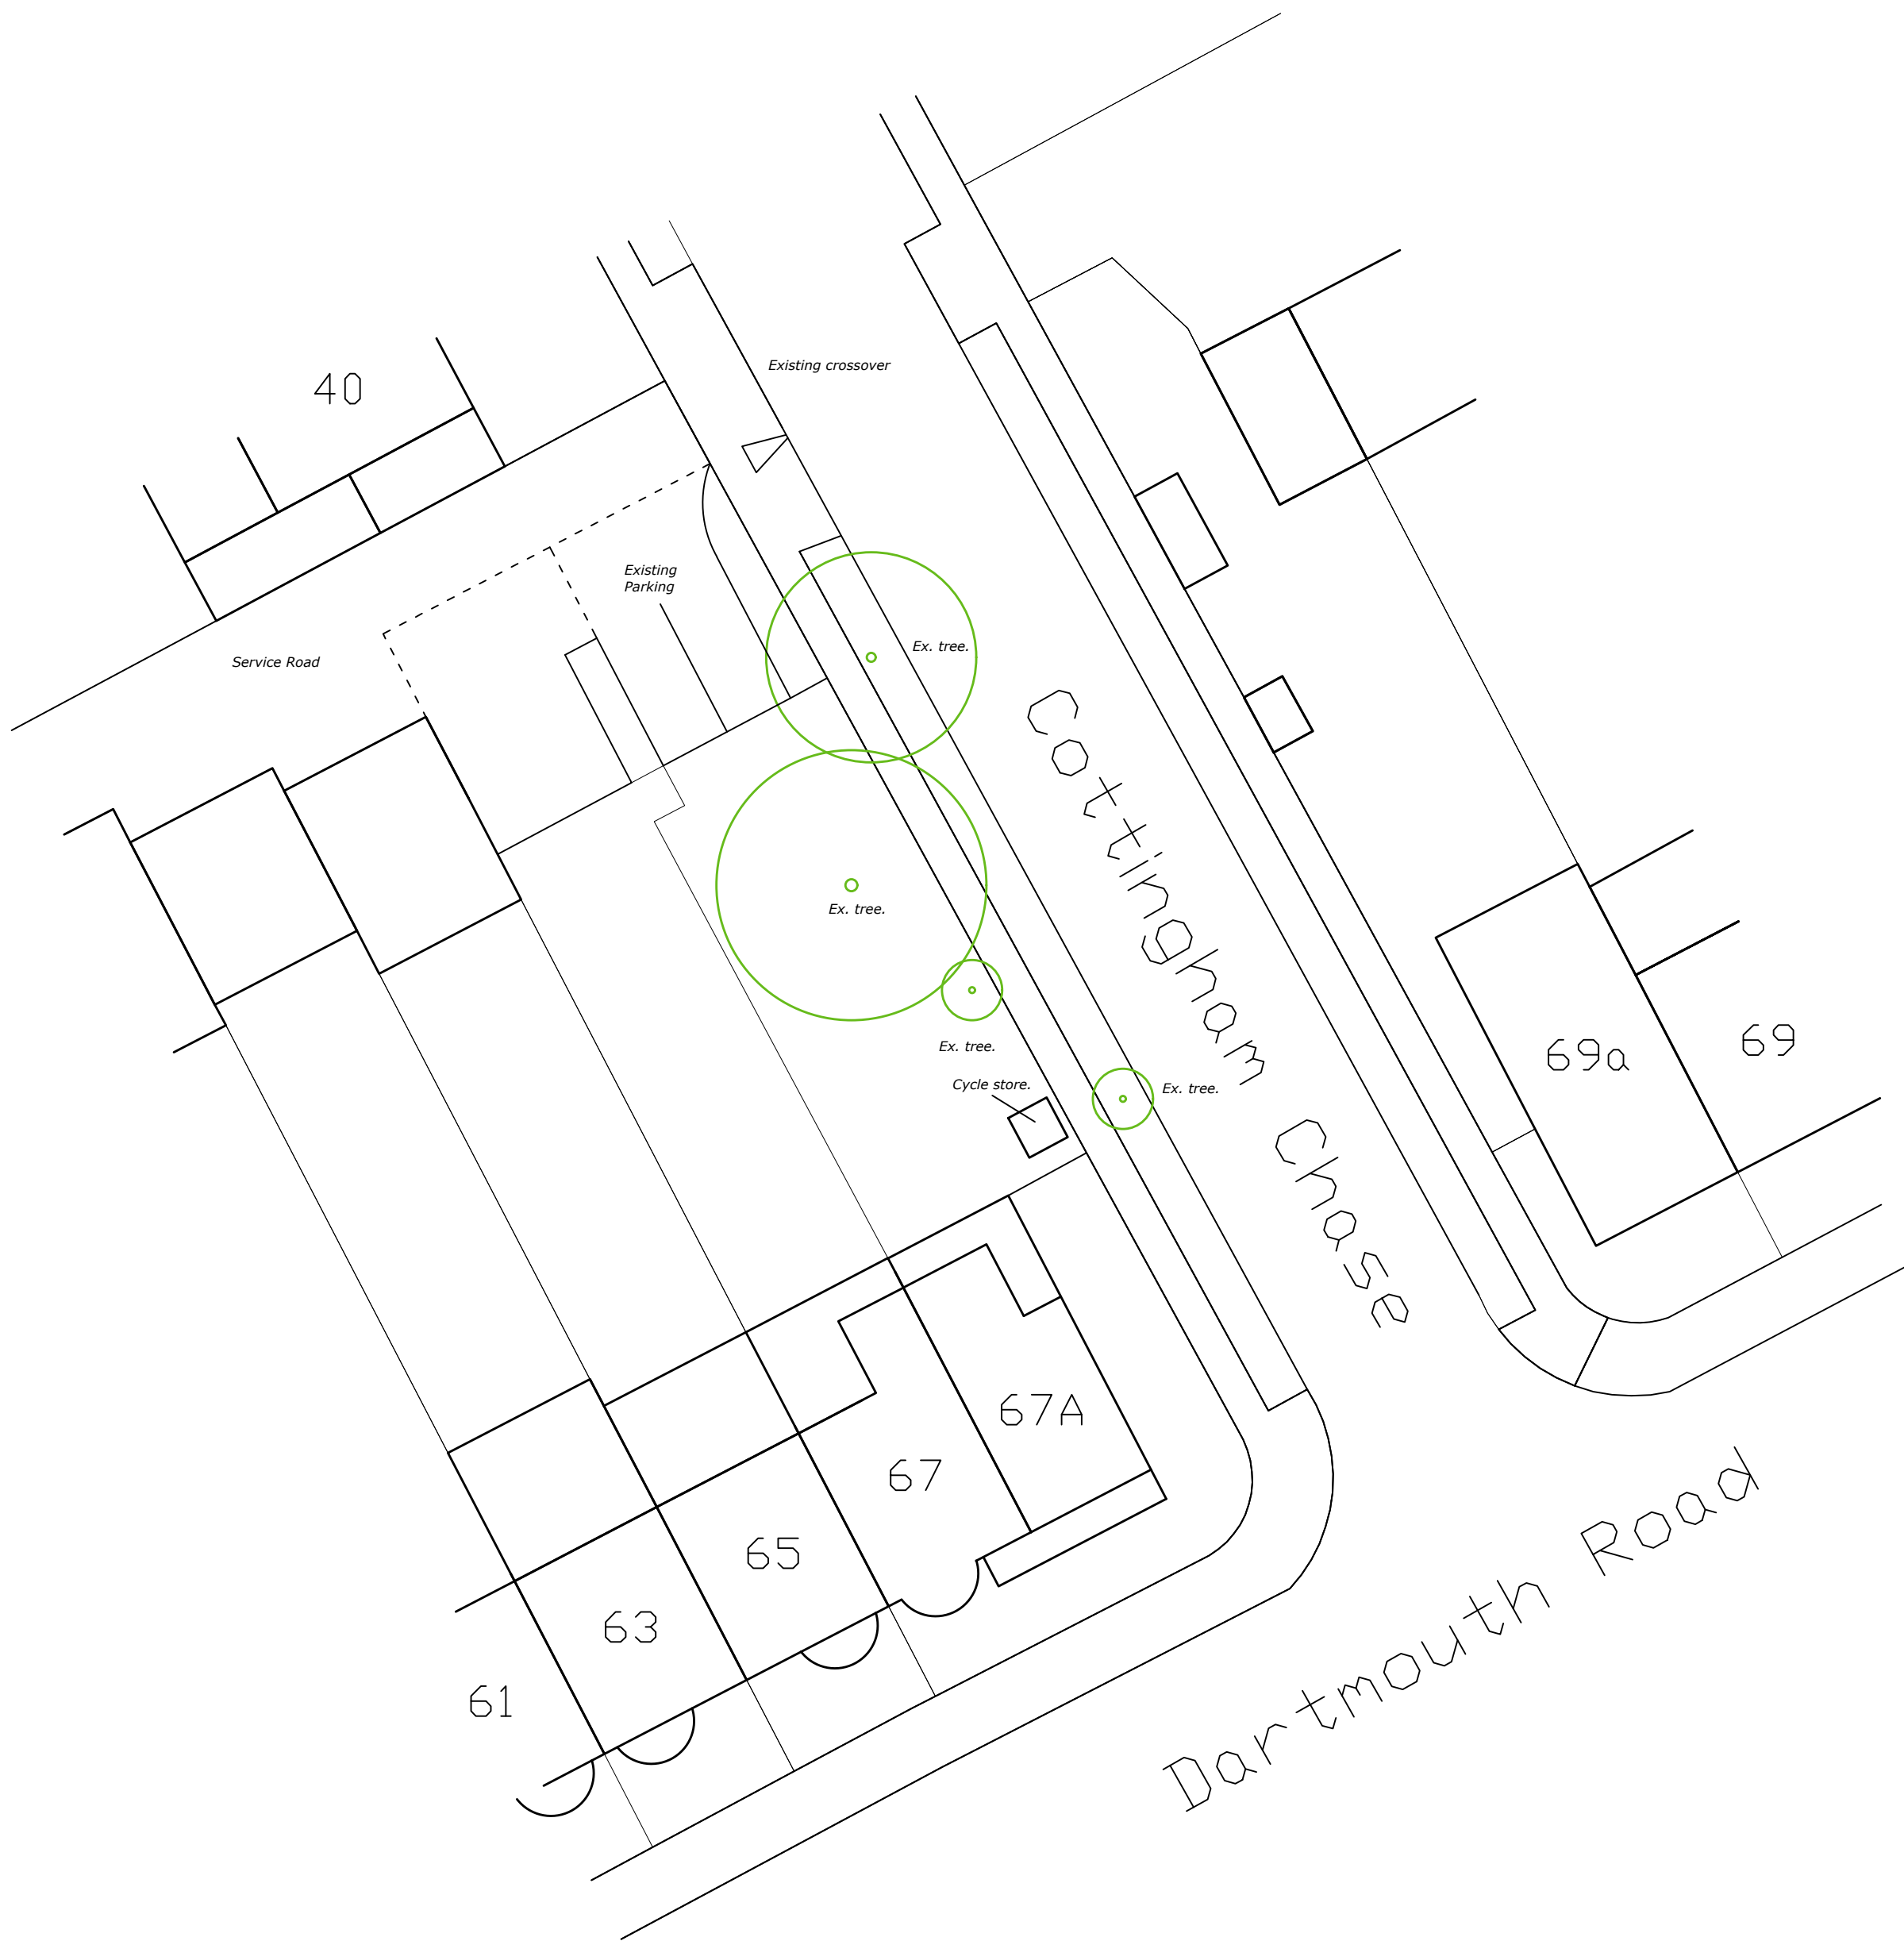


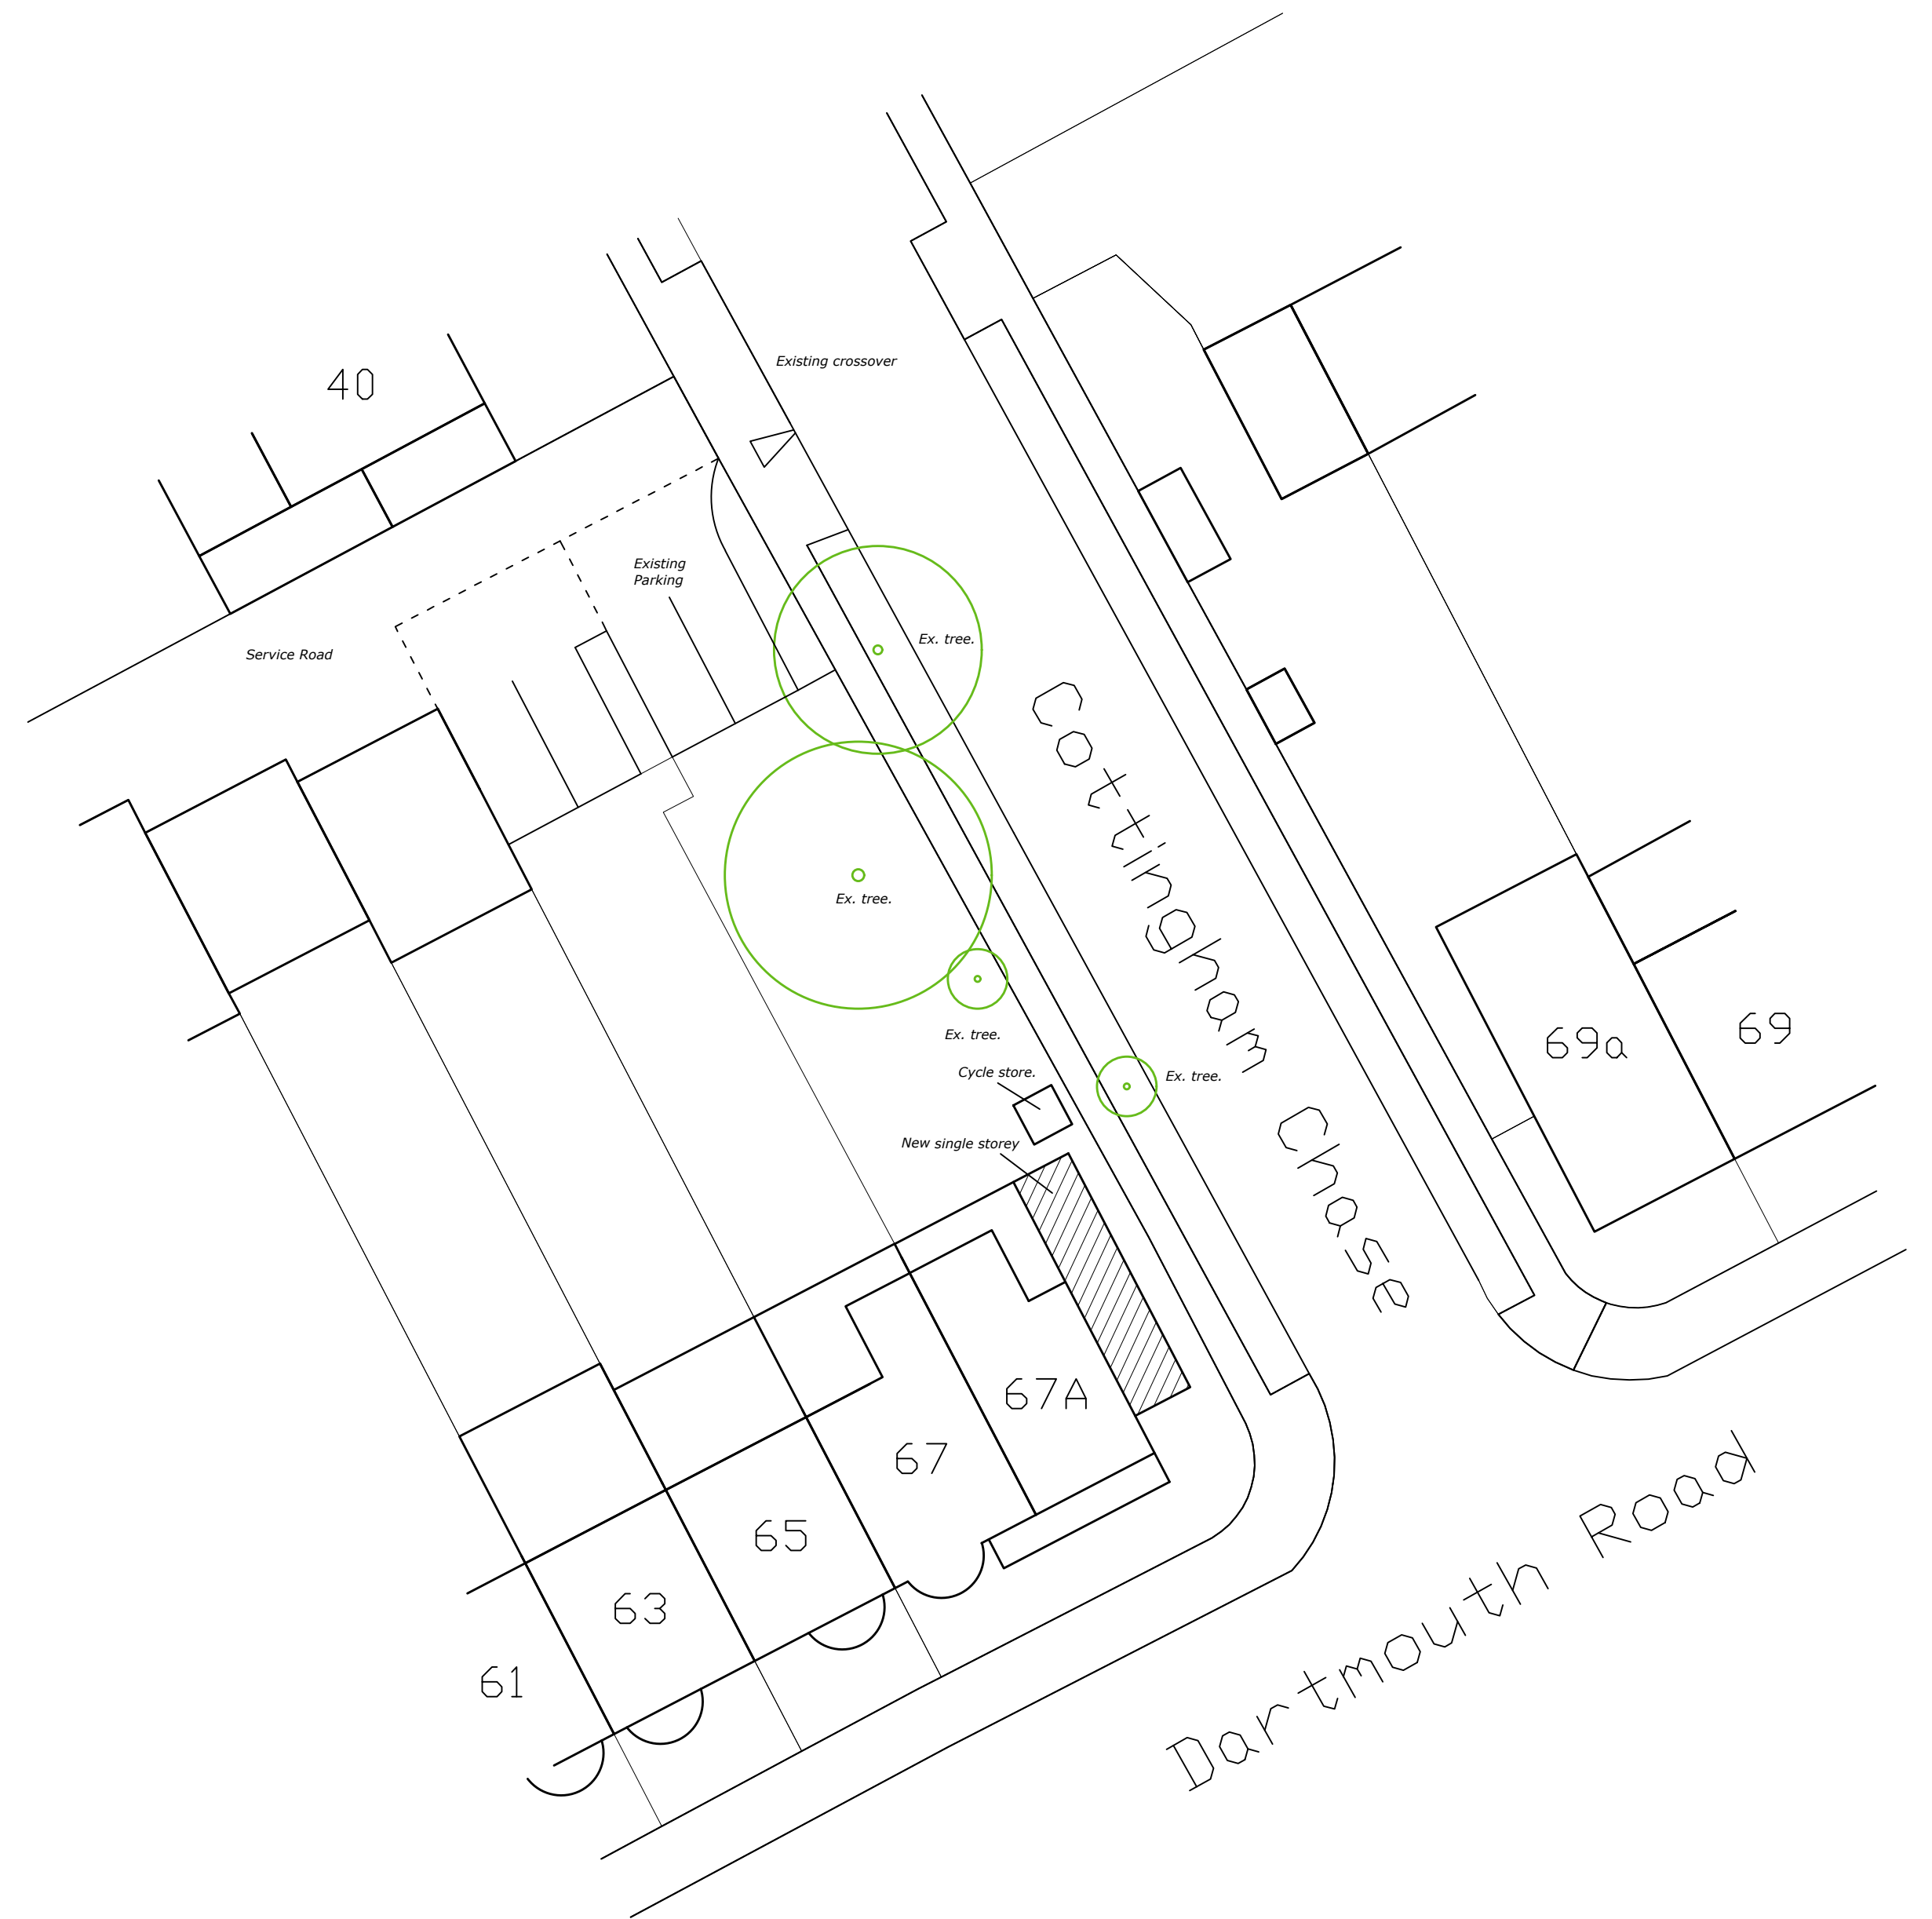

Existing Site Plan

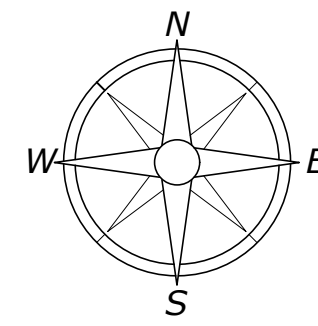

Proposed Site Plan

Existing & Proposed Site Plans



67A DARTMOUTH ROAD , RUSLIP .

W J Macleod
ARCHITECT
70b High Street Northwood Middlesex HA6 1BL
phone 01923 840600

Drawing Number	19 / 3497 / 1	Revision
Date	20 / 12 / 19	Drawn by
Scale	1:200 @ A1	Draw Ref.