


Note: The Drawings is for planning purpose only and should not be used for construction.
All dimensions should be confirmed on site and any deviation should be reported back to designer.


R: Painted Render




Existing Front Elevation

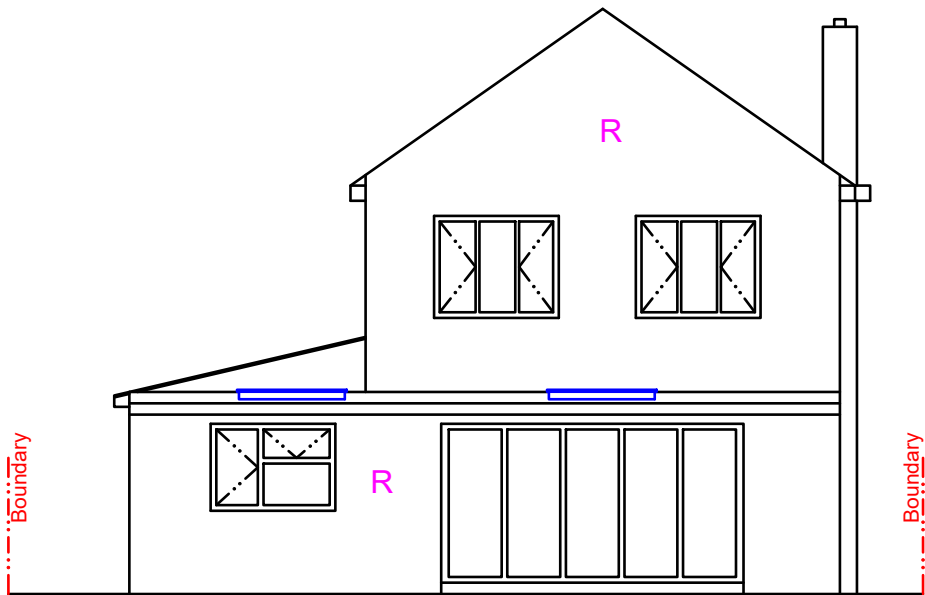

Existing Rear Elevation

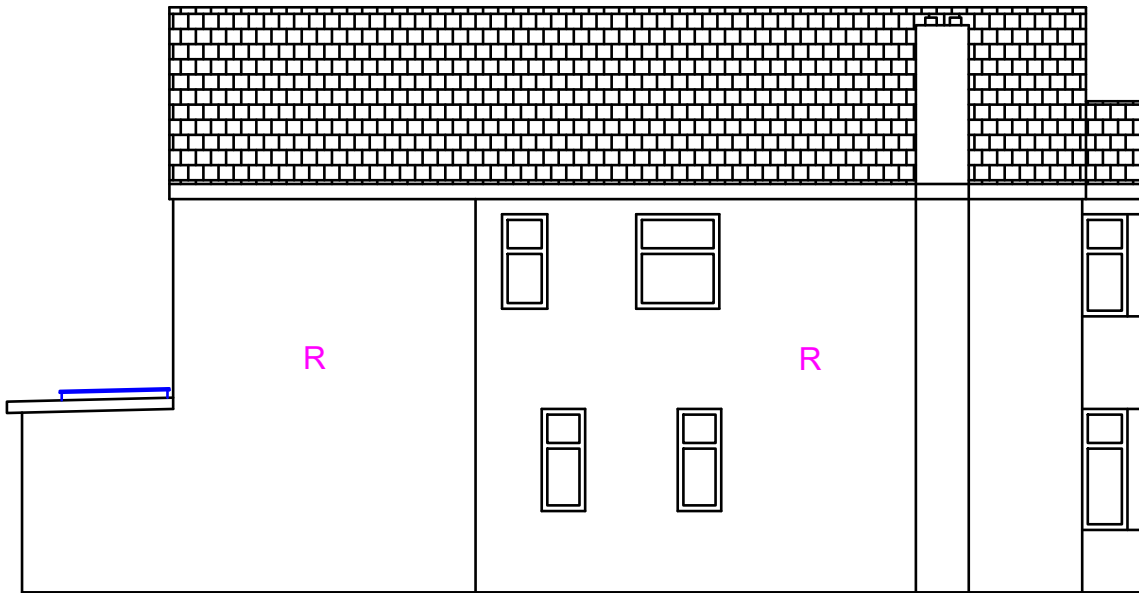

Existing Side Elevation (LHS)

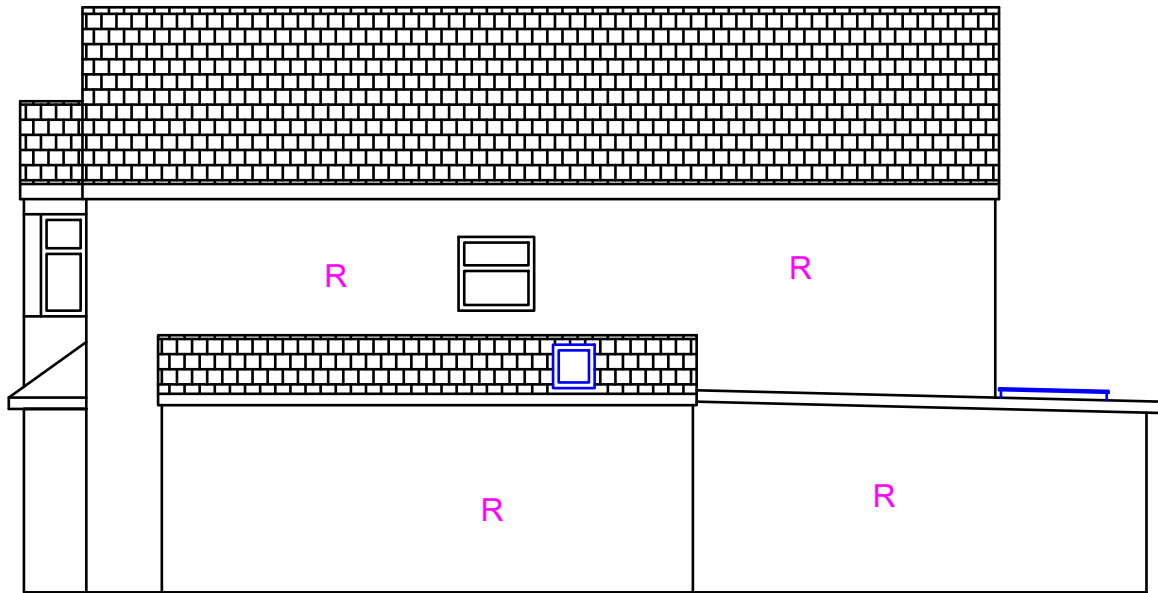

Existing Side Elevation (RHS)

Proposed Development:

Rear Pergola

Site Address:

19 Lawn Avenue
West Drayton
UB7 7AQ

Revisions:

Rev	Date	Description
A	22/11/2023	

Drawing Description:

Existing Elevations

Drawing No:
ART/2023/RE PER19LA/EE

Scale: 1:100
Paper Size: A3
Sheet No: 2 of 4



ART CONSULTANTS (UK) LTD
113 LONG LANE
STANWELL
TW19 7AL
M:07960071377
E: ARTCONSULTANTSUK@GMAIL.COM