




Existing Extension
Original

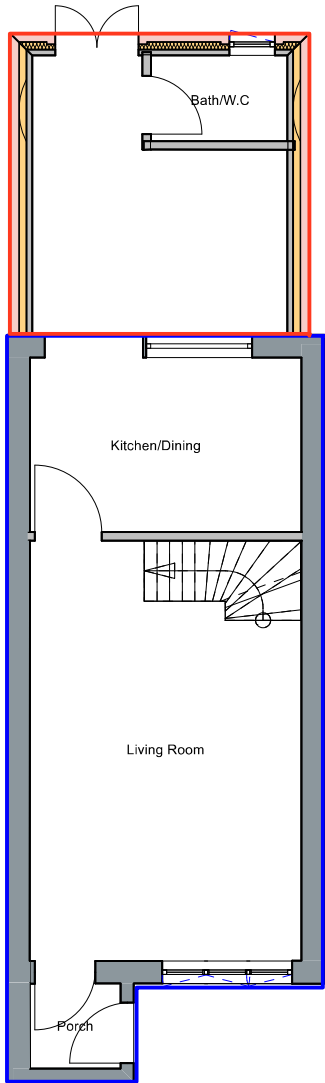


Existing Ground Floor Plan

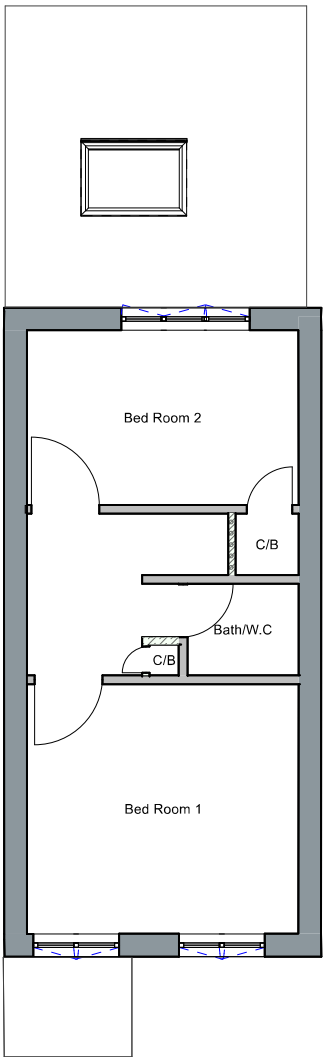


Existing First Floor Plan

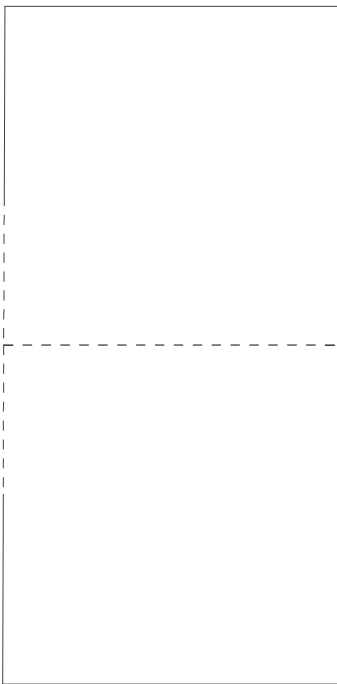


Existing Roof Floor Plan

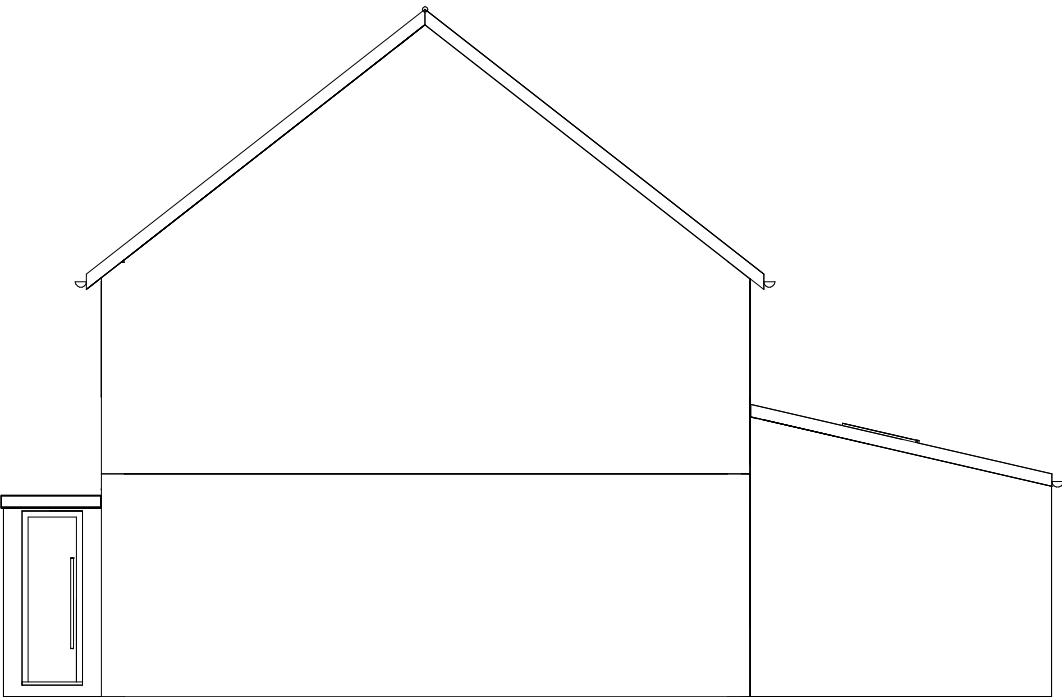


Existing Side Elevation 1

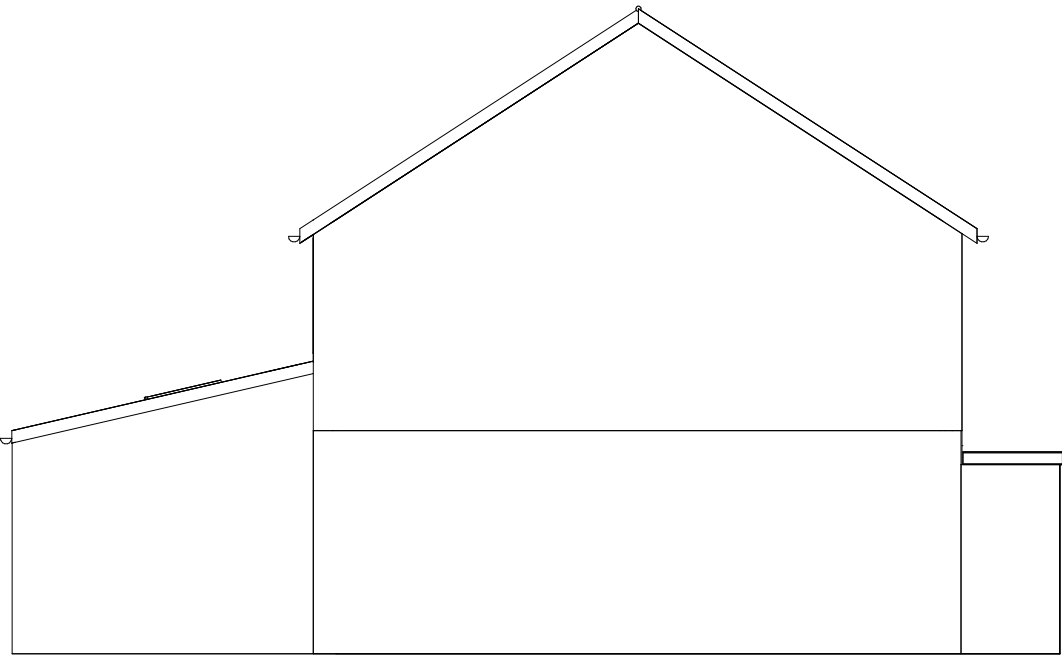


Existing Side Elevation 2

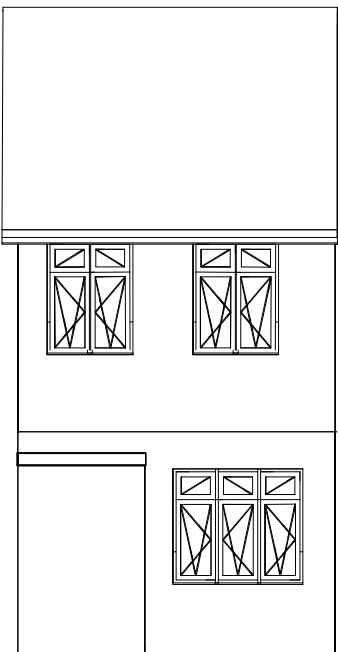

Existing Front Elevation

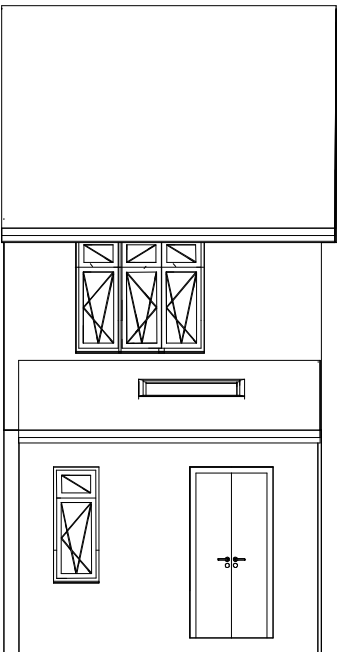

Existing Rear Elevation

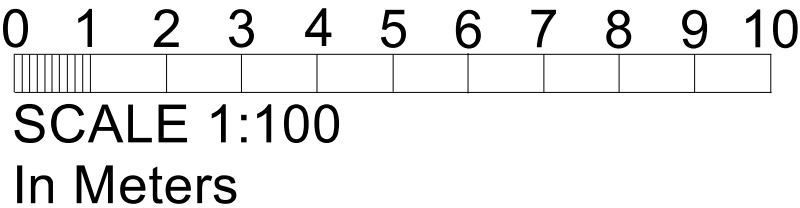

Drawing Title: Existing Plans and Elevations		
Client: Pritpal Singh Address: 47, Cleave Avenue Hayes Hillingdon UB3 4HA		
SCALE 1:100	Dwg. no. 47CA01 Rev: 01	DWG BY MS
DATE: 05/08/2026		MS PLANS AND SURVEYS WWW.MSPLANSANDSURVEYS.CO.UK MSPLANSANDSURVEYS@GMAIL.COM