




Proposed Extension
Existing Extension
Original

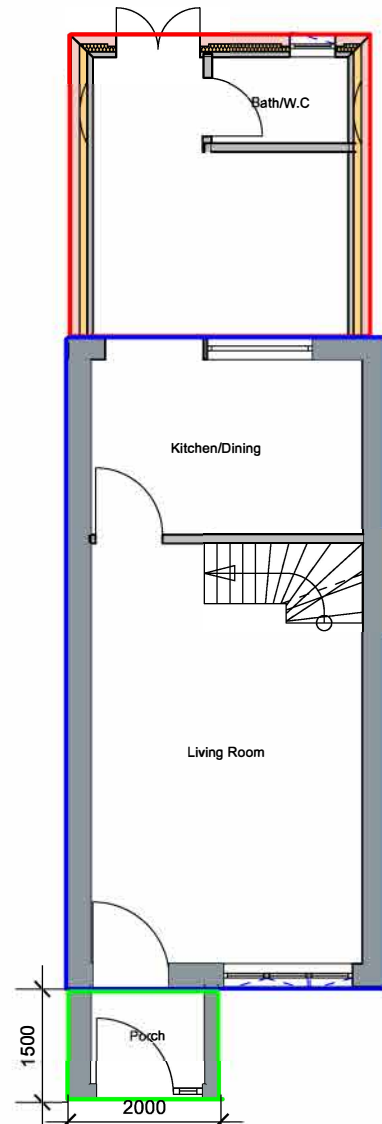


Proposed Ground Floor Plan

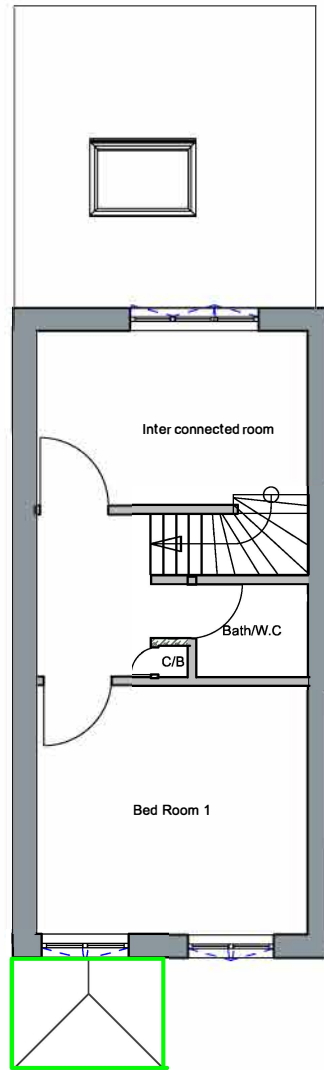


Proposed First Floor Plan

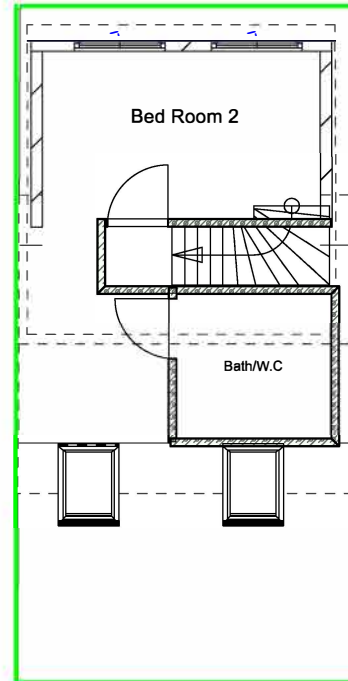


Proposed Roof Floor Plan

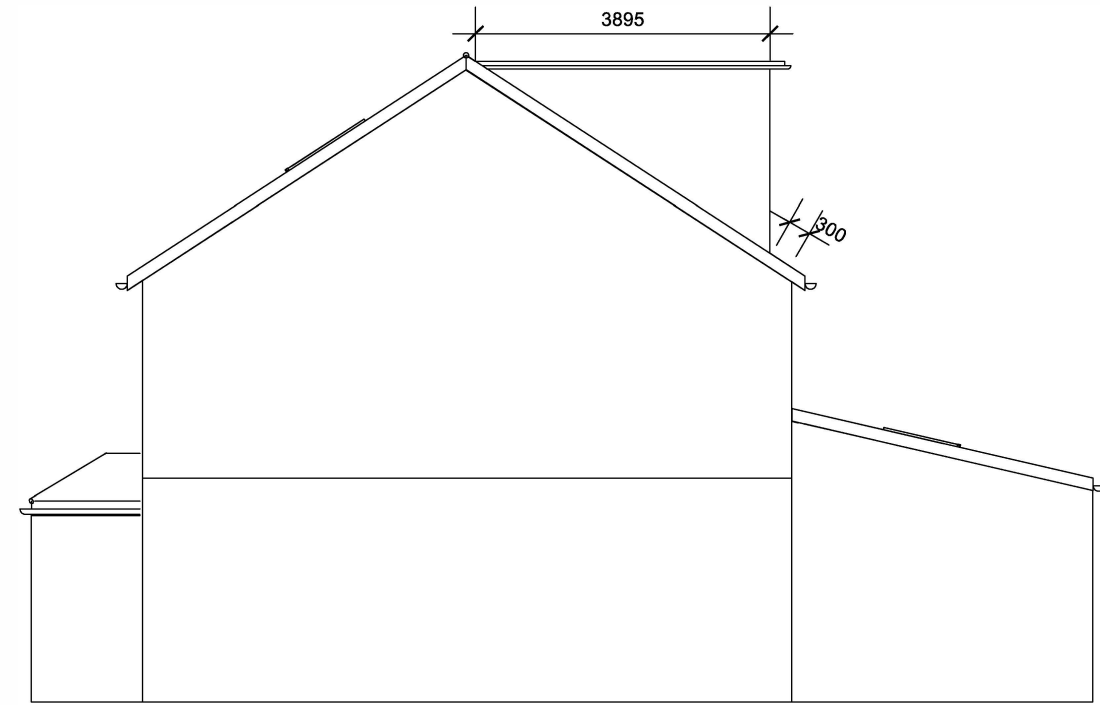


Proposed Side Elevation 1

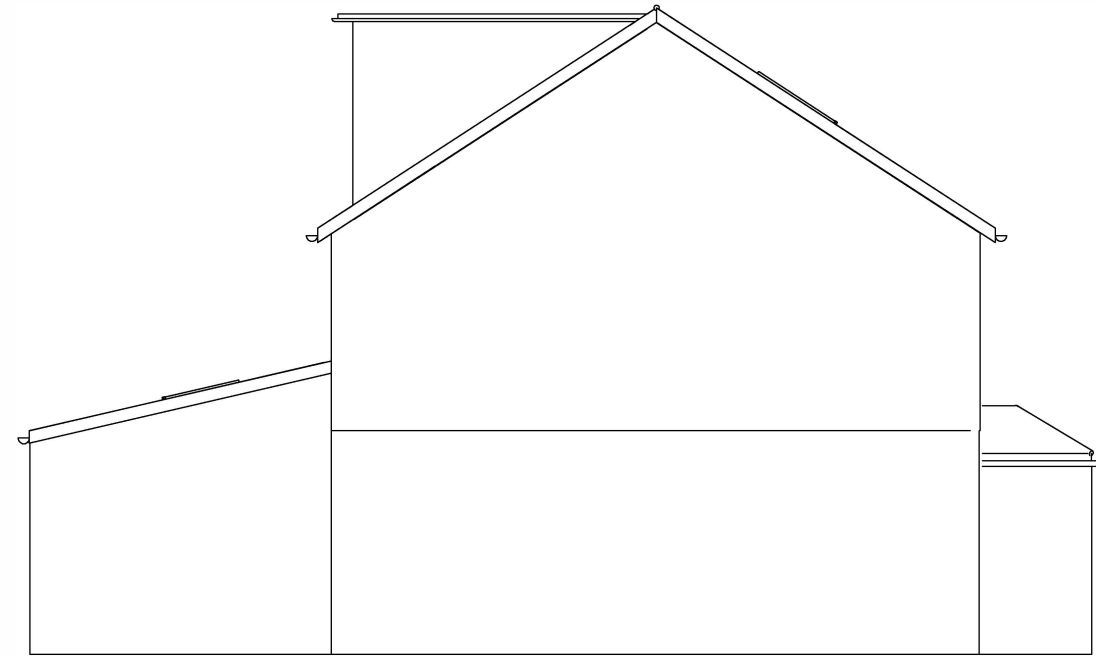

Proposed Side Elevation 2

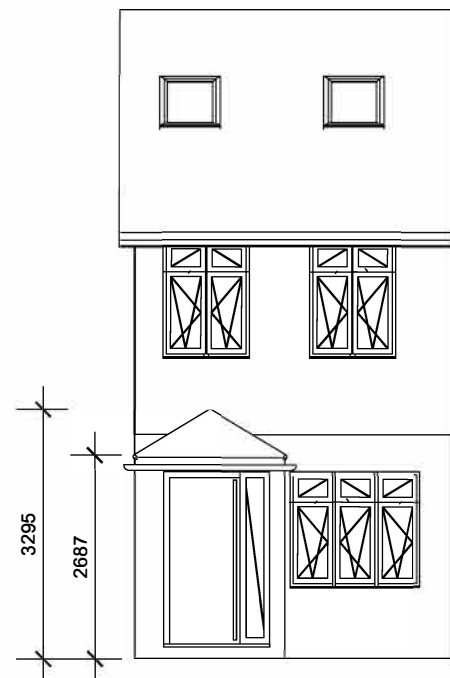

Proposed Front Elevation

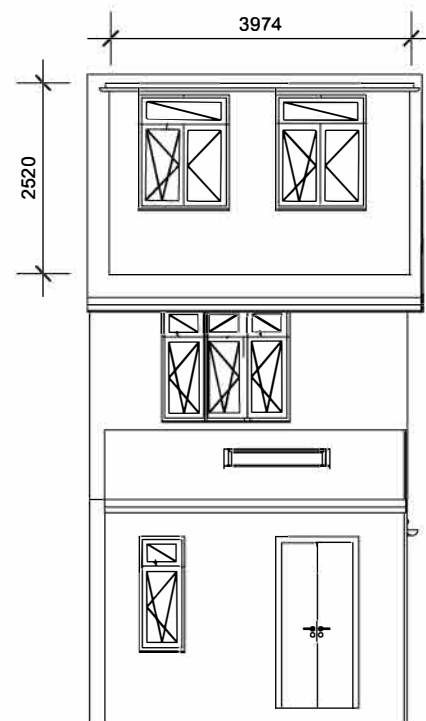


Proposed Rear Elevation

Proposed Lawfulness certificate

- Loft conversion volume increase = $(0.5 \times 2.52 \times 3.97) \times 3.9$
= 20.5 cubic m approx < 40 cubic m permitted

Front Porch

2.0m x 1.5m = 3 sq m = 3 sq m permitted
& max height 3.3m < 3.4m permitted

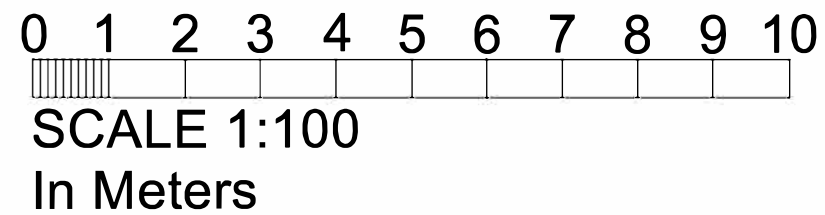

Drawing Title: Proposed Plans and Elevations		
Client: Pritpal Singh Address: 47, Cleave Avenue Hayes Hillingdon UB3 4HA		
SCALE 1:100	Dwg. no. 47CA02 Rev: 01	DWG BY MS
DATE: 05/08/2026		
MS PLANS AND SURVEYS WWW.MSPLANSANDSURVEYS.CO.UK MSPLANSANDSURVEYS@GMAIL.COM		