



COPYRIGHT DO NOT SCALE FROM THIS DRAWING. CONTRACTOR MUST CONFIRM SITE DIMENSIONS BEFORE COMMENCEMENT OF WORK.		
THIS DRAWING OR DESIGN IS THE COPYRIGHT AND MAY NOT BE REPRODUCED WITHOUT WRITTEN CONSENT OF THE DESIGNER.		
CONTRACTOR RESPONSIBLE FOR CORRECT SETTING OUT ON SITE. ANY DISCREPANCIES TO BE NOTED TO THE DESIGNER IMMEDIATELY.		
MARKED	REVISION	DATE
A		




FRONT ELEVATION

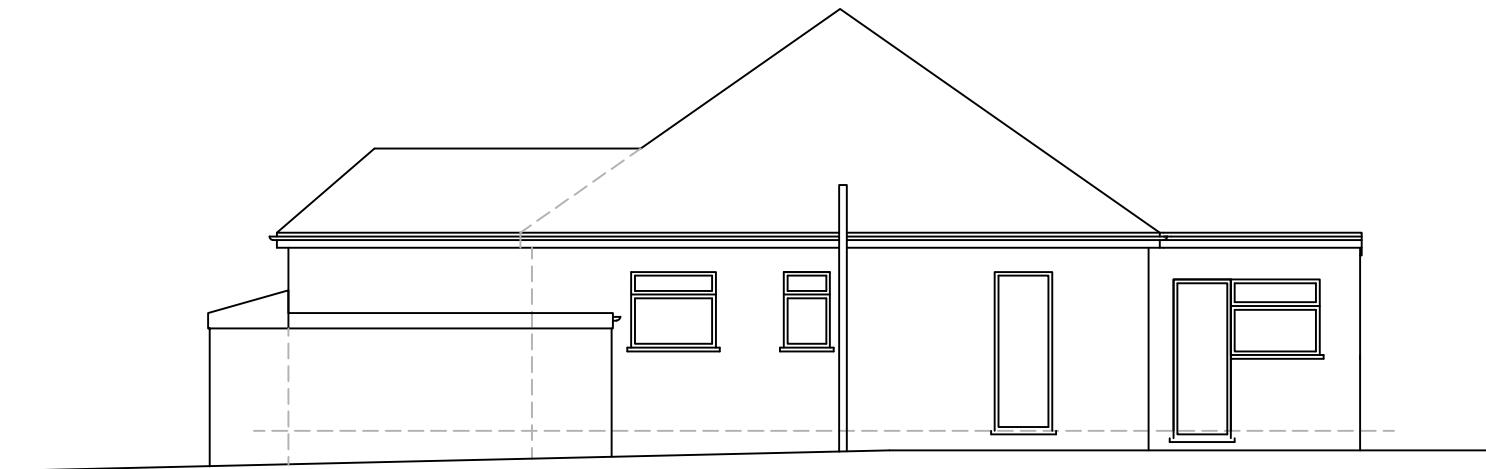

SIDE ELEVATION

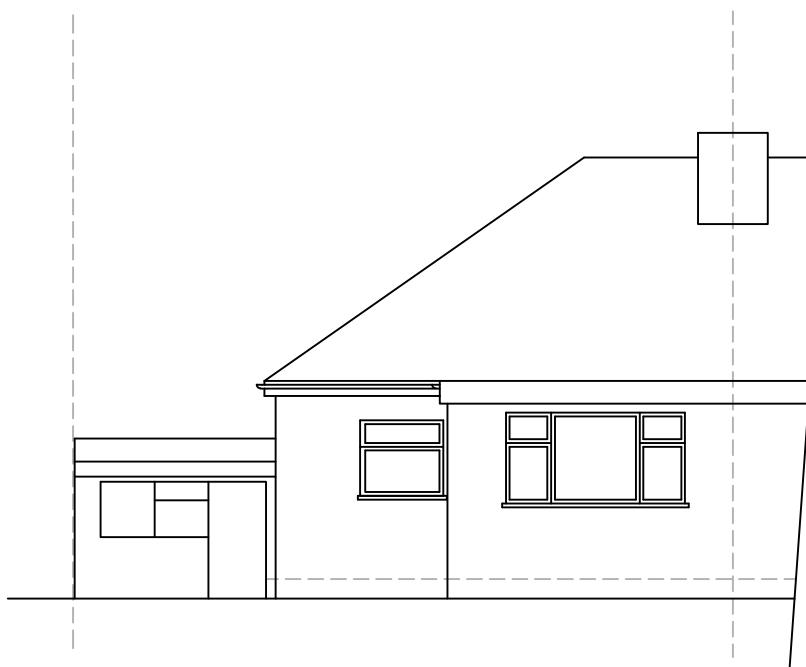


REAR ELEVATION

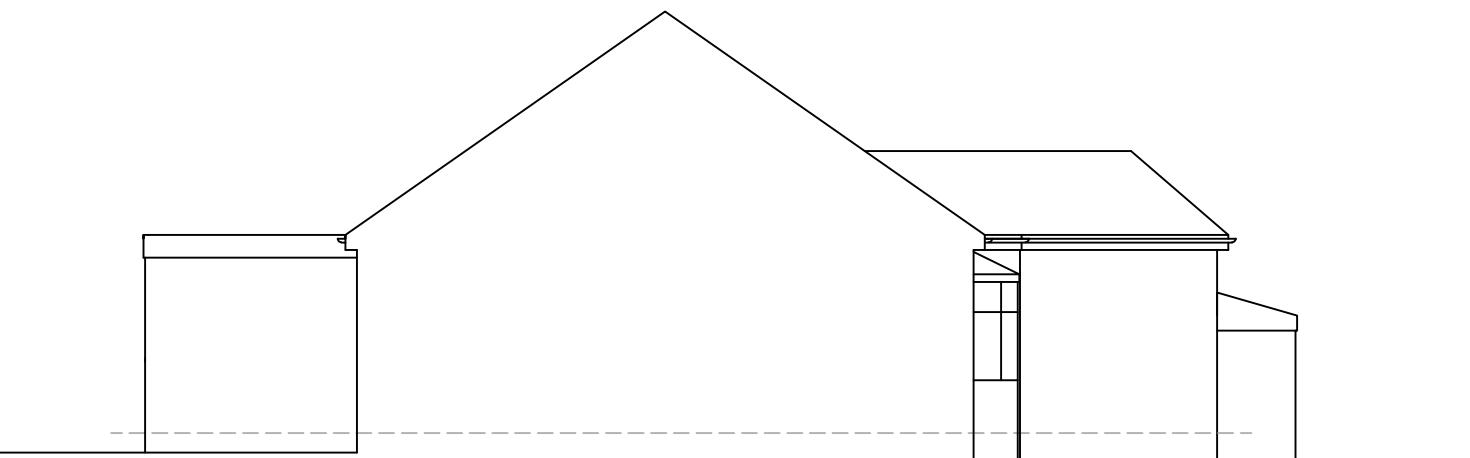

FLANK ELEVATION

0

10M

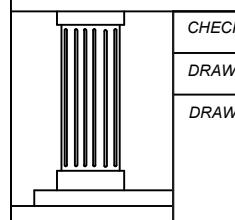

DRAWING TITLE:  
EXISTING ELEVATIONS

PROJECT:  
50 CONISTON GARDENS  
PINNER  
HA5 2JL

CHECKED: OCT 2022  
DRAWN: 1:100

DRAWING NUMBER:

L3