

COPYRIGHT
DO NOT SCALE FROM THIS DRAWING. CONTRACTOR MUST CONFIRM SITE
DIMENSIONS BEFORE COMMENCEMENT OF WORK.


THIS DRAWING OR DESIGN IS THE COPYRIGHT AND MAY NOT BE
REPRODUCED WITHOUT WRITTEN CONSENT OF THE DESIGNER.

CONTRACTOR RESPONSIBLE FOR CORRECT SETTING OUT ON SITE. ANY
DISCREPANCIES TO BE NOTED TO THE DESIGNER IMMEDIATELY.


MARKED	REVISION	DATE
A		




FRONT ELEVATION

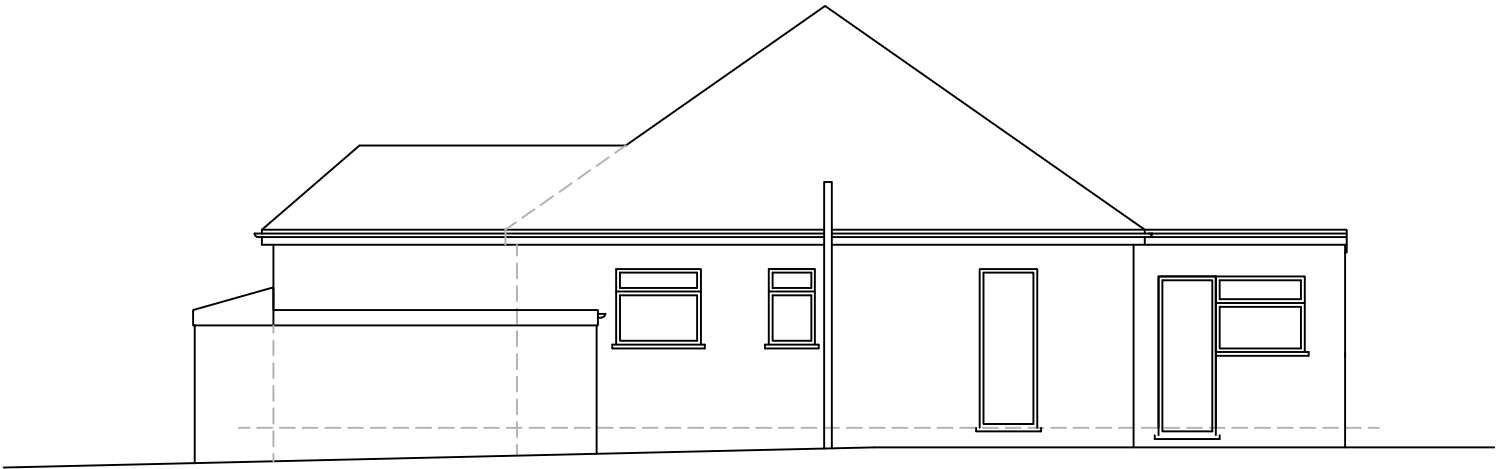

SIDE ELEVATION

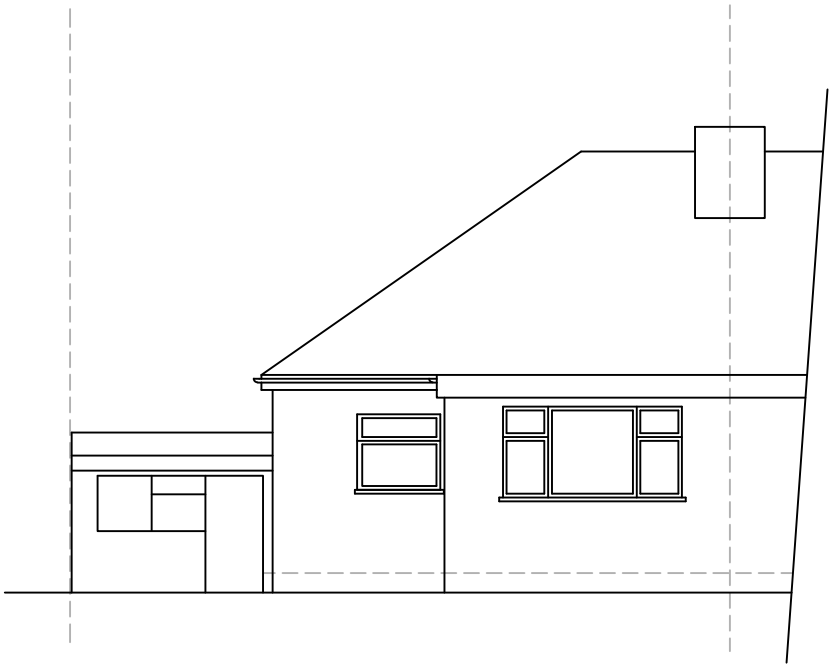

REAR ELEVATION

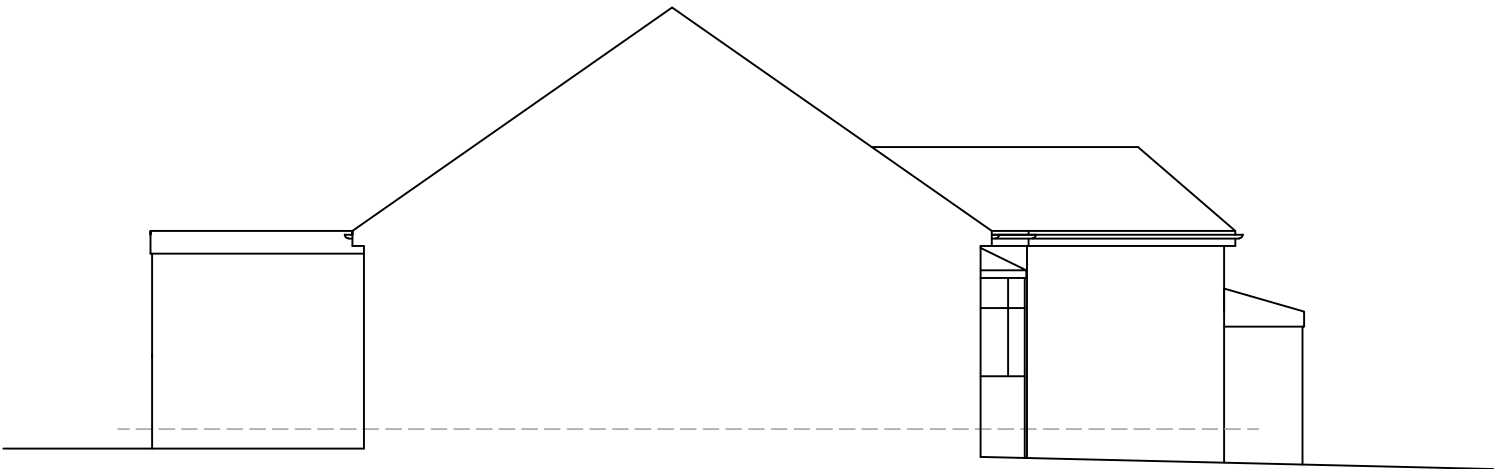

FLANK ELEVATION



	CHECKED:	DATE: OCT 2022
	DRAWN:	SCALE: 1:100
	DRAWING NUMBER: P3	

DRAWING TITLE:
EXISTING ELEVATIONS

PROJECT:
**50 CONISTON GARDENS
PINNER
HA5 2JL**

