


COPYRIGHT DO NOT SCALE FROM THIS DRAWING. CONTRACTOR MUST CONFIRM SITE DIMENSIONS BEFORE COMMENCEMENT OF WORK.		
THIS DRAWING OR DESIGN IS THE COPYRIGHT AND MAY NOT BE REPRODUCED WITHOUT WRITTEN CONSENT OF THE DESIGNER.		
CONTRACTOR RESPONSIBLE FOR CORRECT SETTING OUT ON SITE. ANY DISCREPANCIES TO BE NOTED TO THE DESIGNER IMMEDIATELY.		
MARKED	REVISION	DATE
A		




FRONT ELEVATION

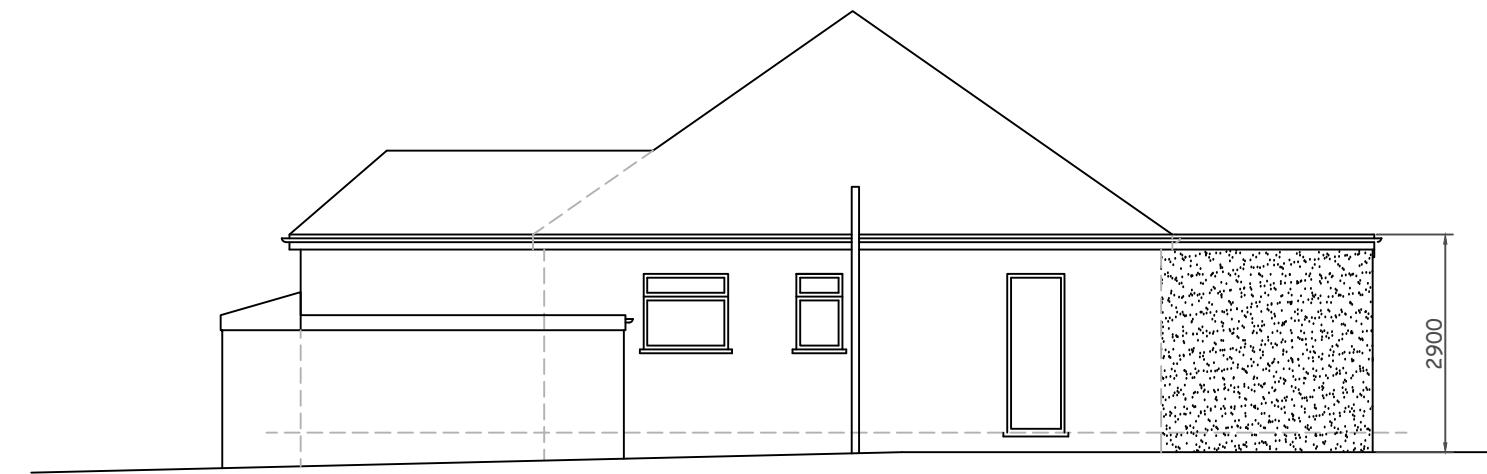


SIDE ELEVATION

EXTERNAL MATERIALS TO MATCH EXISTING

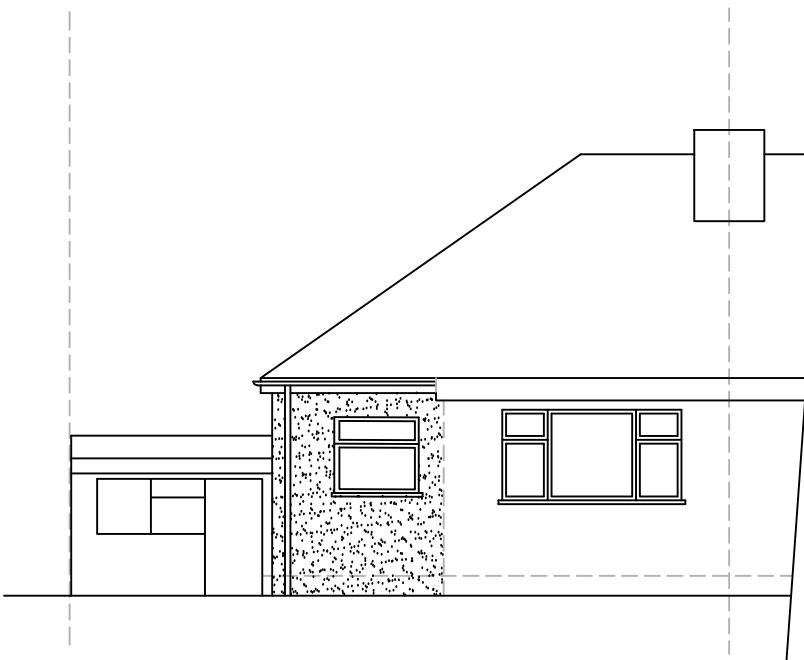


REAR ELEVATION

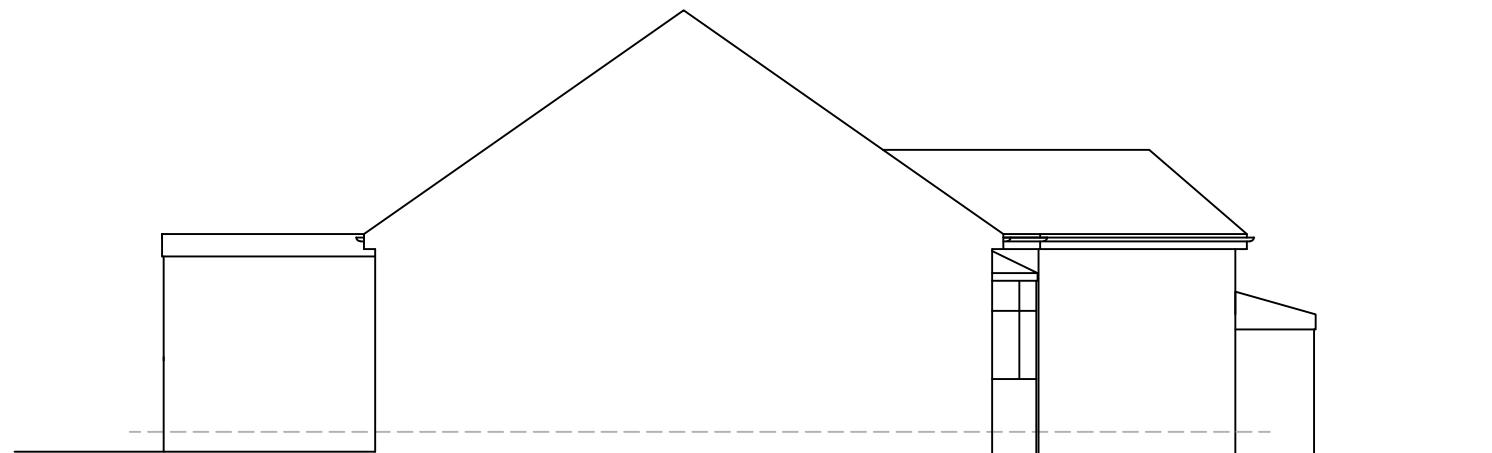

FLANK ELEVATION

0

10M

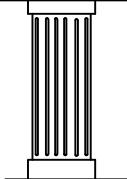	CHECKED:	DATE: OCT 2022	DRAWING TITLE: PROPOSED ELEVATIONS	PROJECT: 50 CONISTON GARDENS PINNER HA5 2JL
	DRAWN:	SCALE: 1:100		
	DRAWING NUMBER:	P4		