



COPYRIGHT DO NOT SCALE FROM THIS DRAWING. CONTRACTOR MUST CONFIRM SITE DIMENSIONS BEFORE COMMENCEMENT OF WORK.		
THIS DRAWING OR DESIGN IS THE COPYRIGHT AND MAY NOT BE REPRODUCED WITHOUT WRITTEN CONSENT.		
CONTRACTOR RESPONSIBLE FOR CORRECT SETTING OUT ON SITE. ANY DISCREPANCIES TO BE NOTED TO THE DESIGNER IMMEDIATELY.		
MARKED	REVISION	DATE
A		

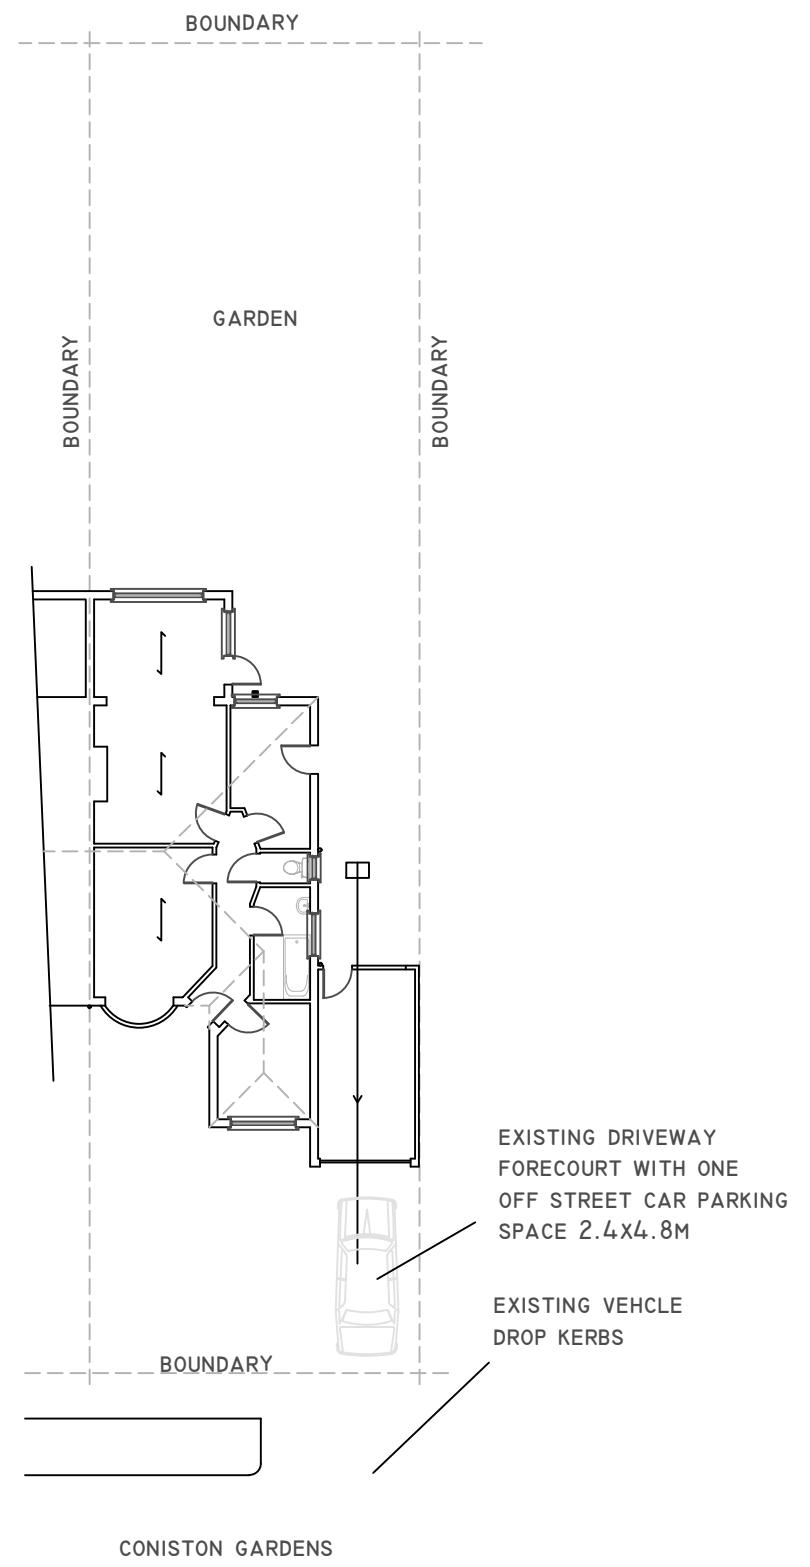

EXISTING SITE PLAN

CHECKED: OCT 2022
DRAWN: I:200
DRAWING NUMBER:
EXISTING AND PROPOSED SITE PLAN

P6

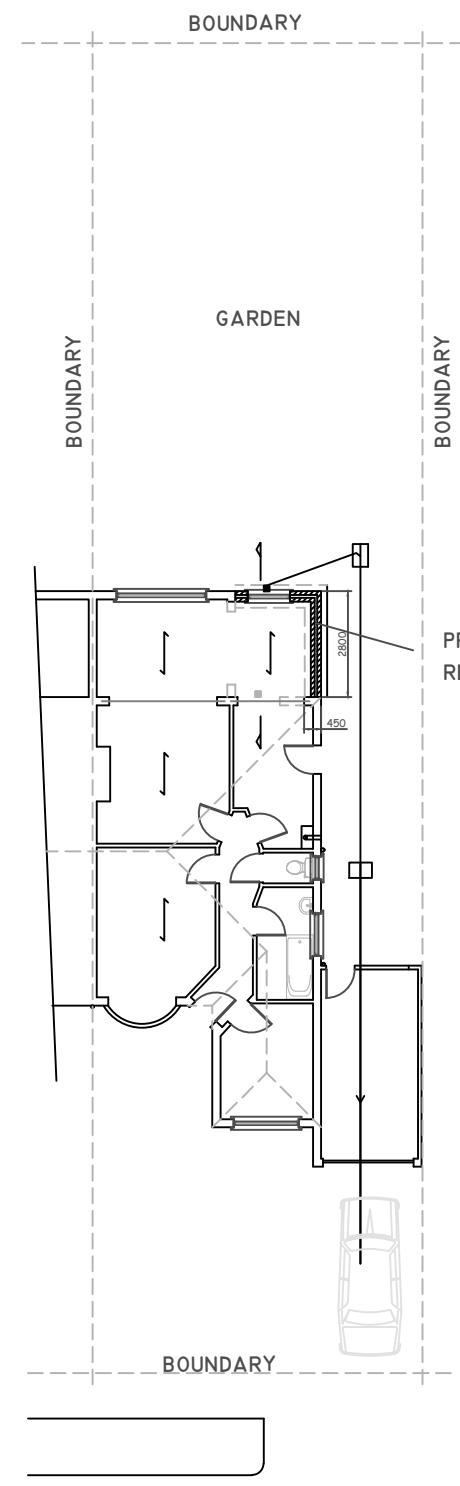

PROPOSED SITE PLAN

0 10M

PROJECT:
50 CONISTON GARDENS
PINNER
HA5 2JL

