


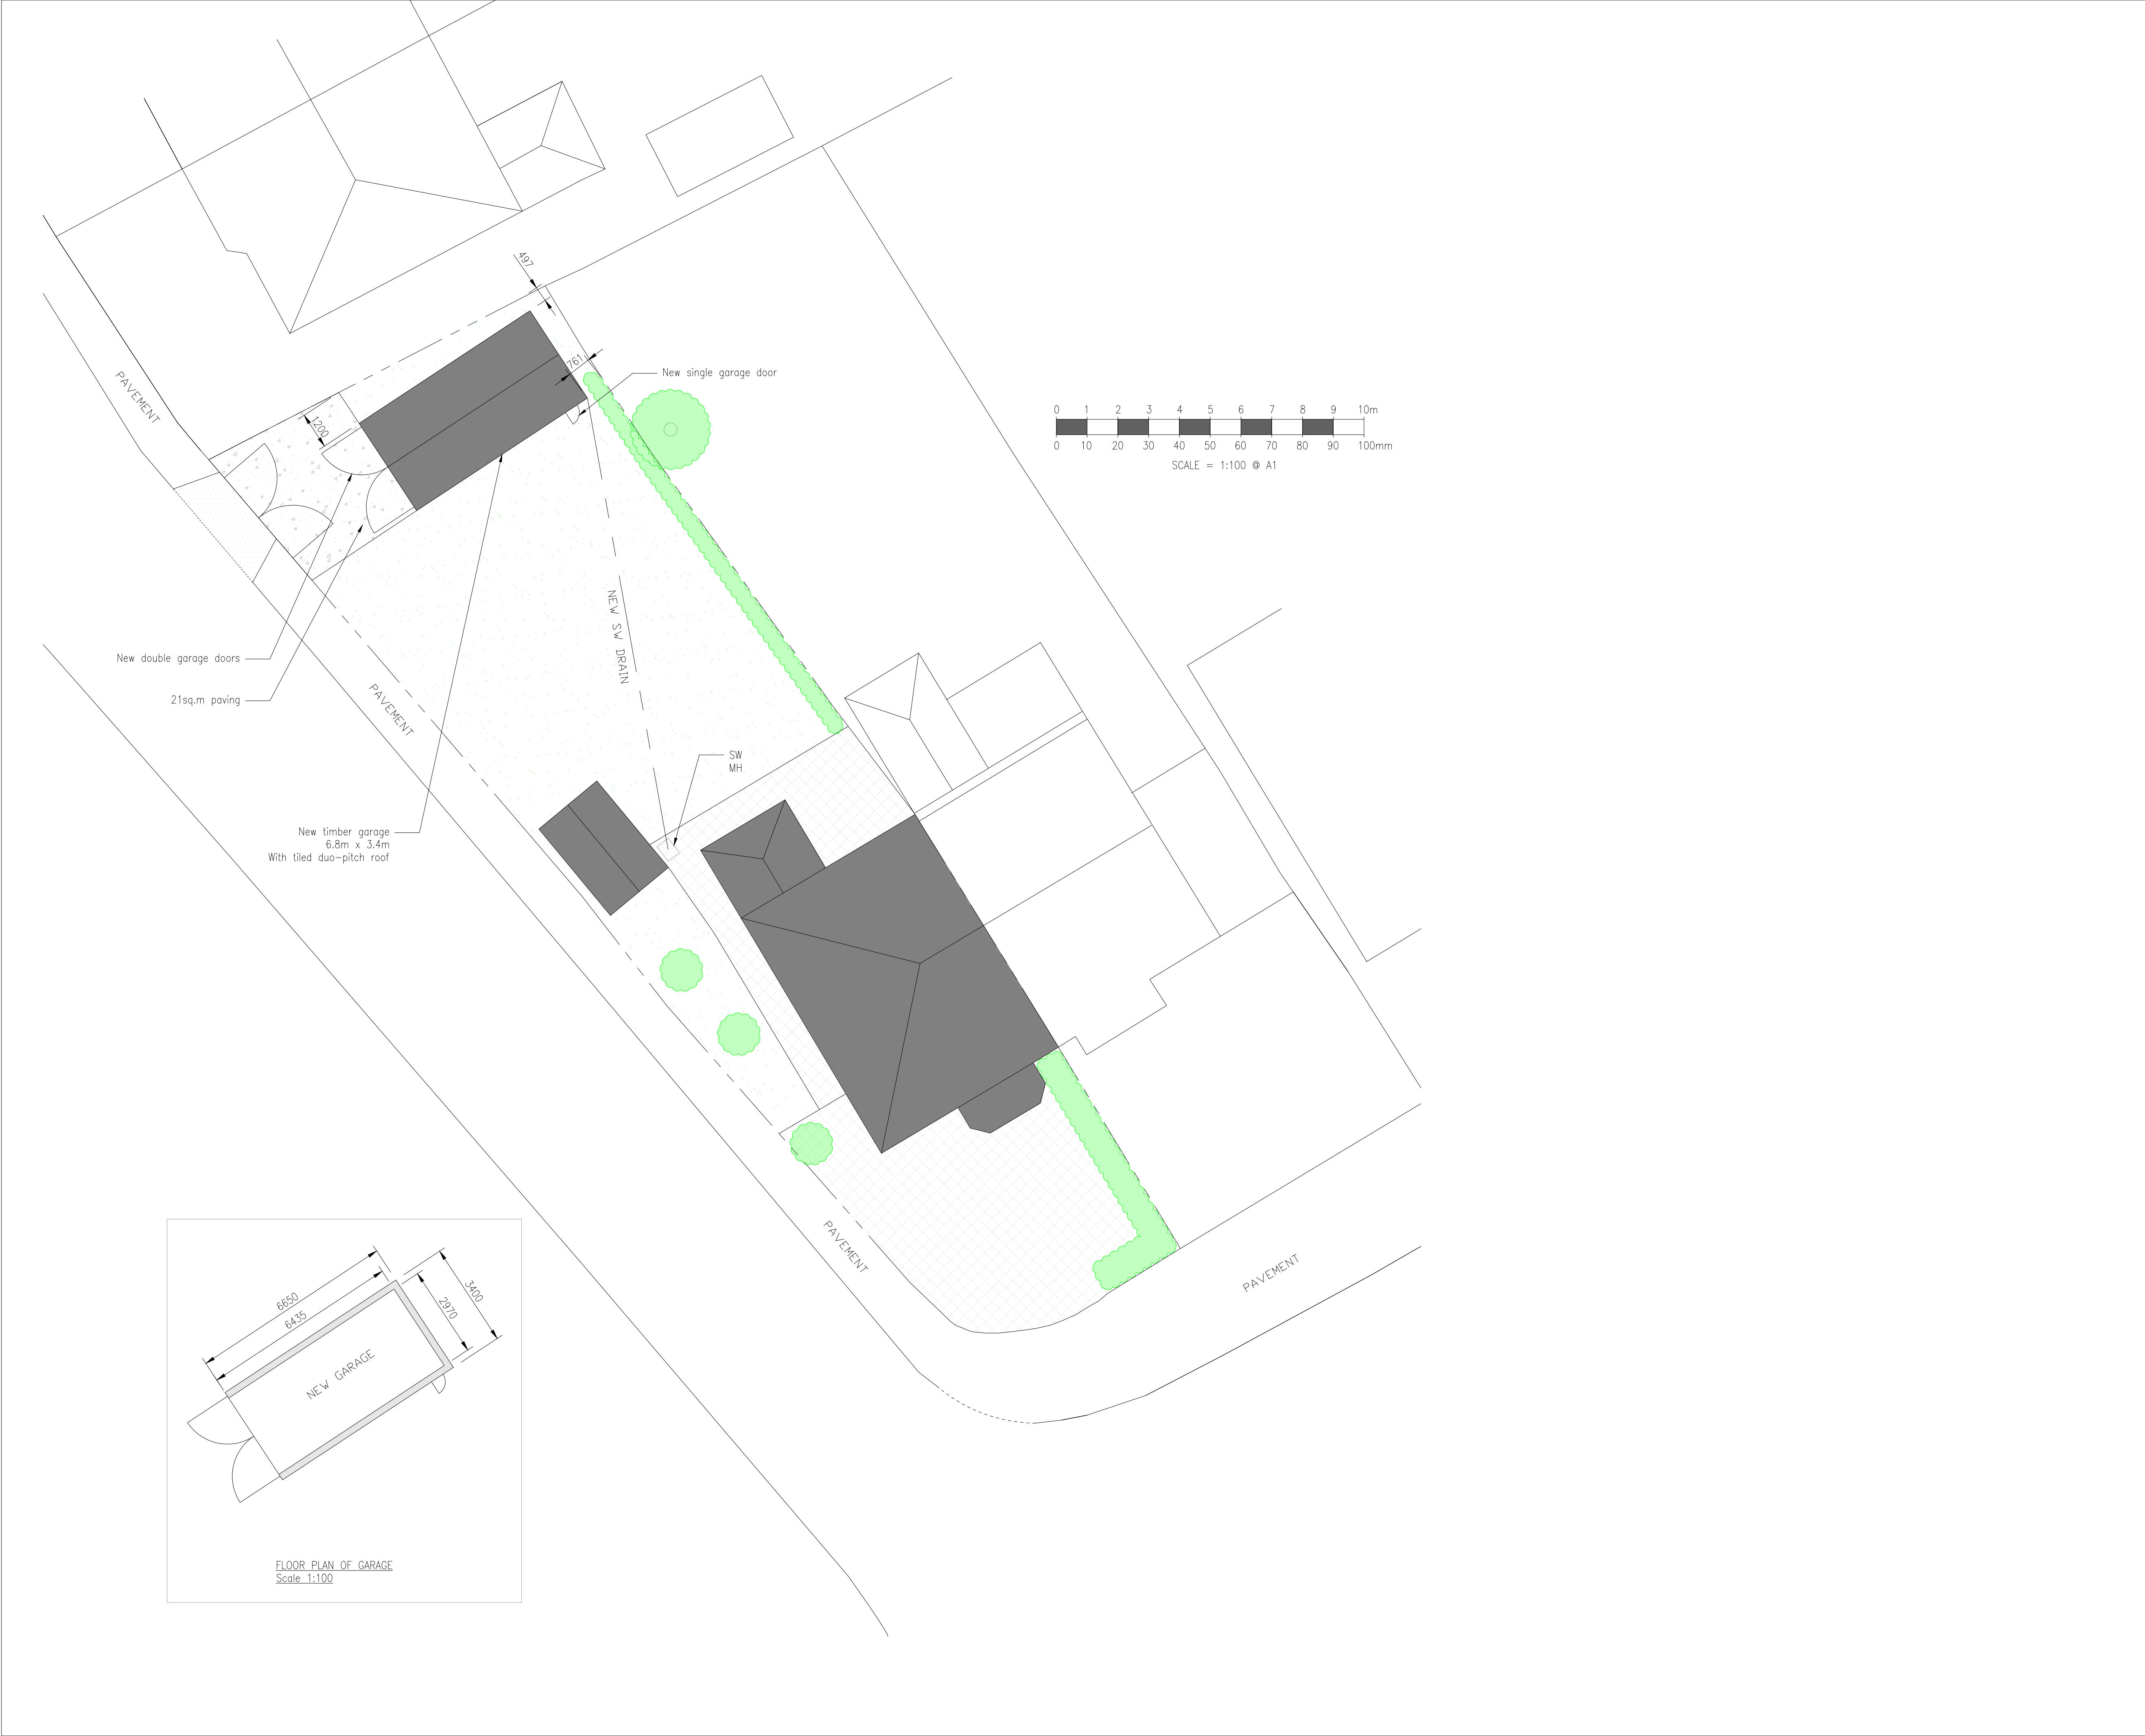

- NOTES
1. This drawing to be read in conjunction with all relevant Engineers drawings and specifications.
 2. All structural levels are in metres and dimensions are in millimetres unless noted otherwise.
 3. If discrepancies arise and construction is required that is not in line with the design, Suburban Structures are to be contacted immediately prior to any materials purchased or other action taken.

P02	09.03.20	Scale bar, doors and floor plan shown	RC
P01	05.02.20	First issue	RC
Rev.	Date	Revision	By
 web: www.suburbanstructures.co.uk email: suburban.strucs@gmail.com			
Project 19 Hill Lane, Ruislip HA4 7JJ			
Drawing Title PROPOSED GARAGE			
Drg. by	RC	Date	02.02.20
Chk. by	RC	Date	02.02.20
Drg. No.		Rev.	
P2001-02-SS03		P02	