



NOTES

1. This drawing to be read in conjunction with all relevant Engineers drawings and specifications.
2. All structural levels are in metres and dimensions are in millimetres unless noted otherwise.
3. If discrepancies arise and construction is required that is not in line with the design, Suburban Structures are to be contacted immediately prior to any materials purchased or other action taken.

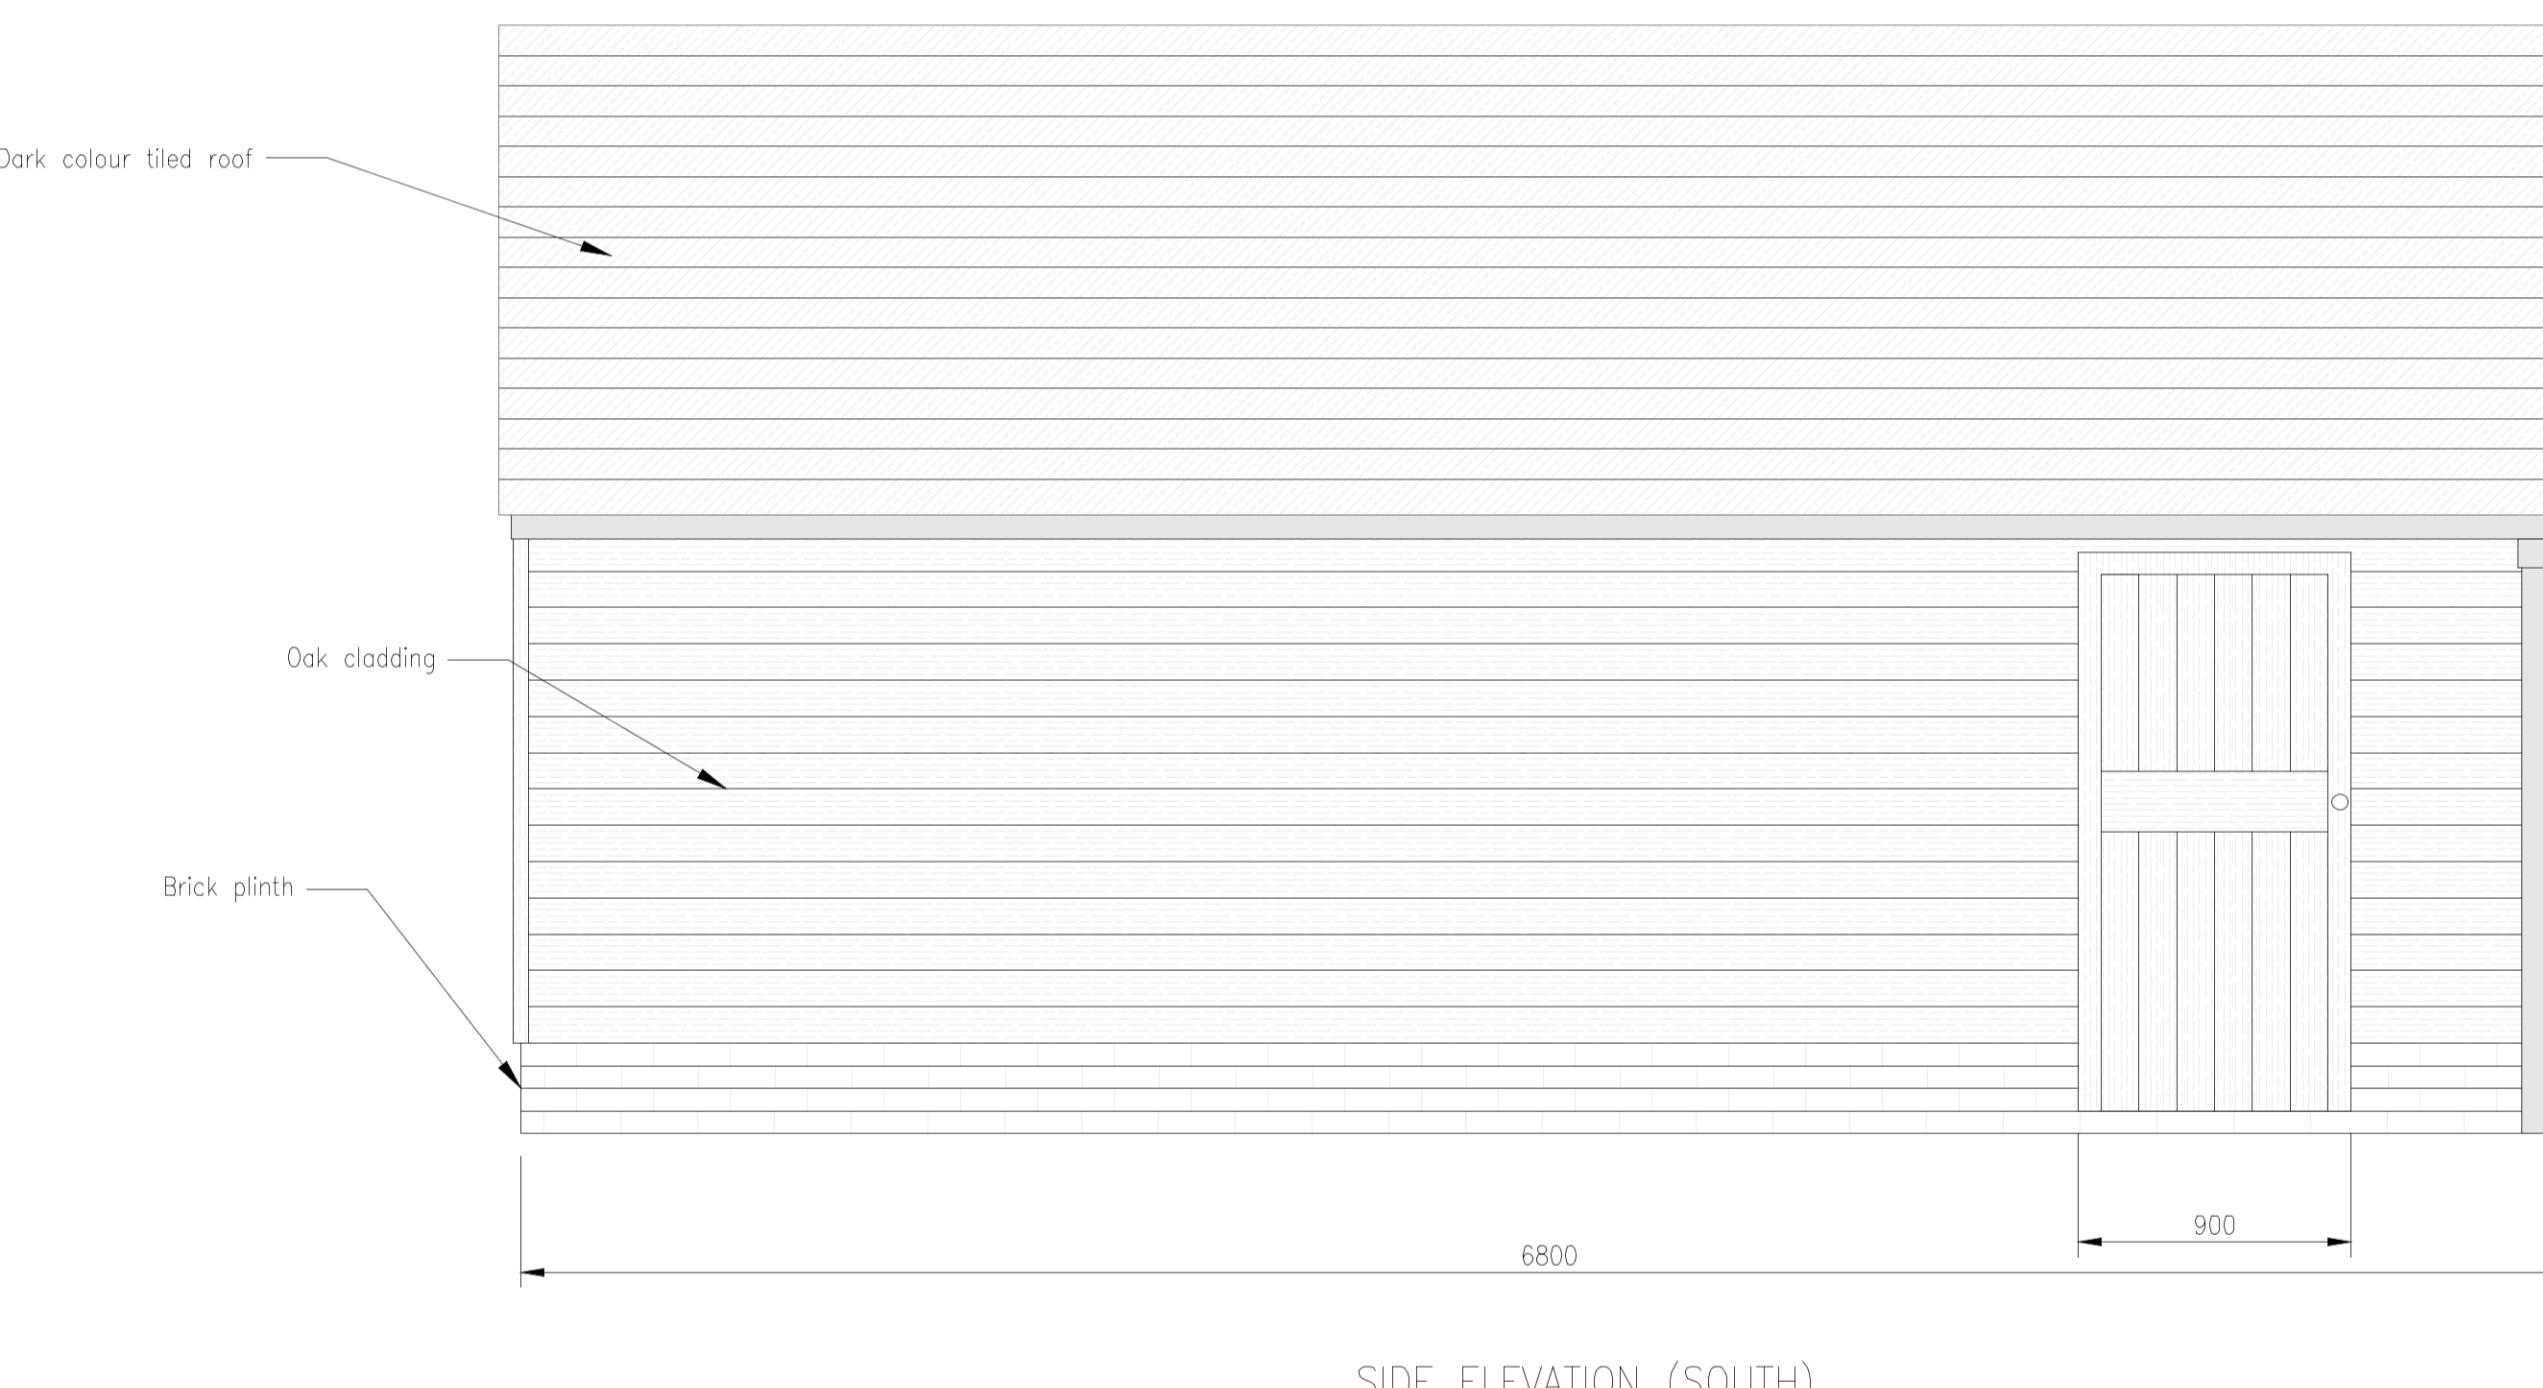

P02	09.03.20	Door shown to front elevation	RC
P01	05.02.20	First issue	RC
Rev.	Date	Revision	By

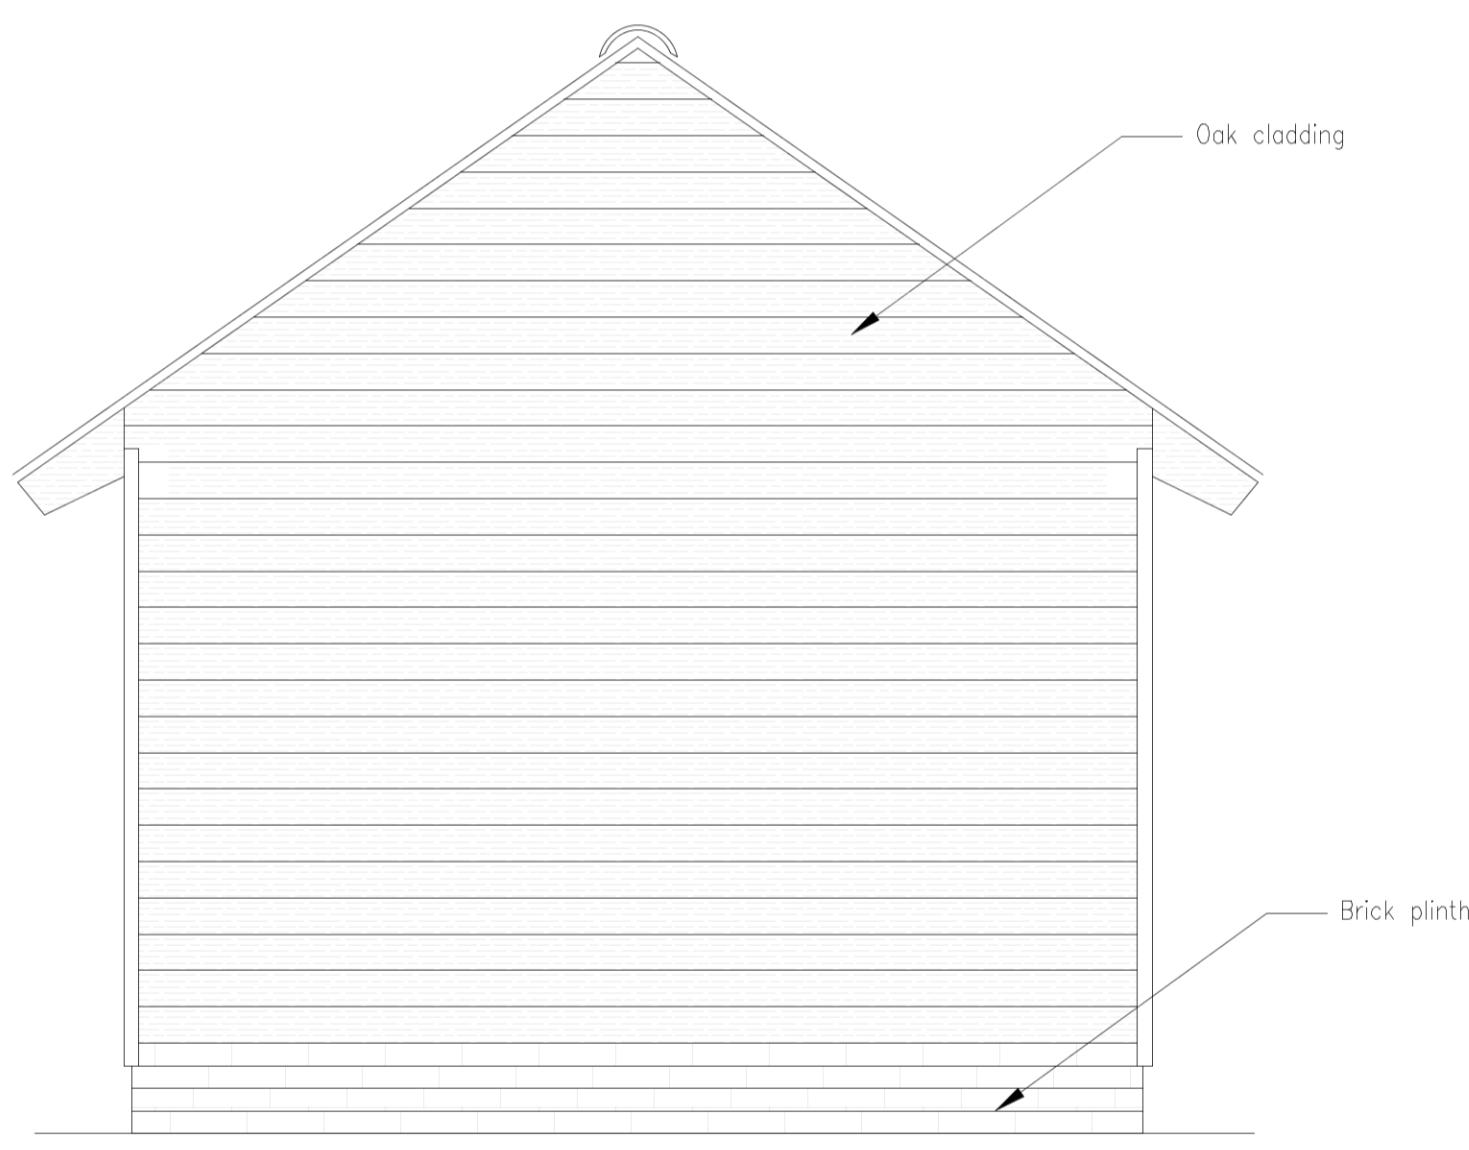

web: www.suburbanstructures.co.uk
email: suburban.strucs@gmail.com

Project
19 Hill Lane, Ruislip
HA4 7JJ

Drawing Title
PROPOSED GARAGE DETAILS

Drg. by	RC	Date	02.02.20	Scale
Chk. by	RC	Date	02.02.20	1:25@A1

Org. No. P2001-02-SS04 Rev. P02