

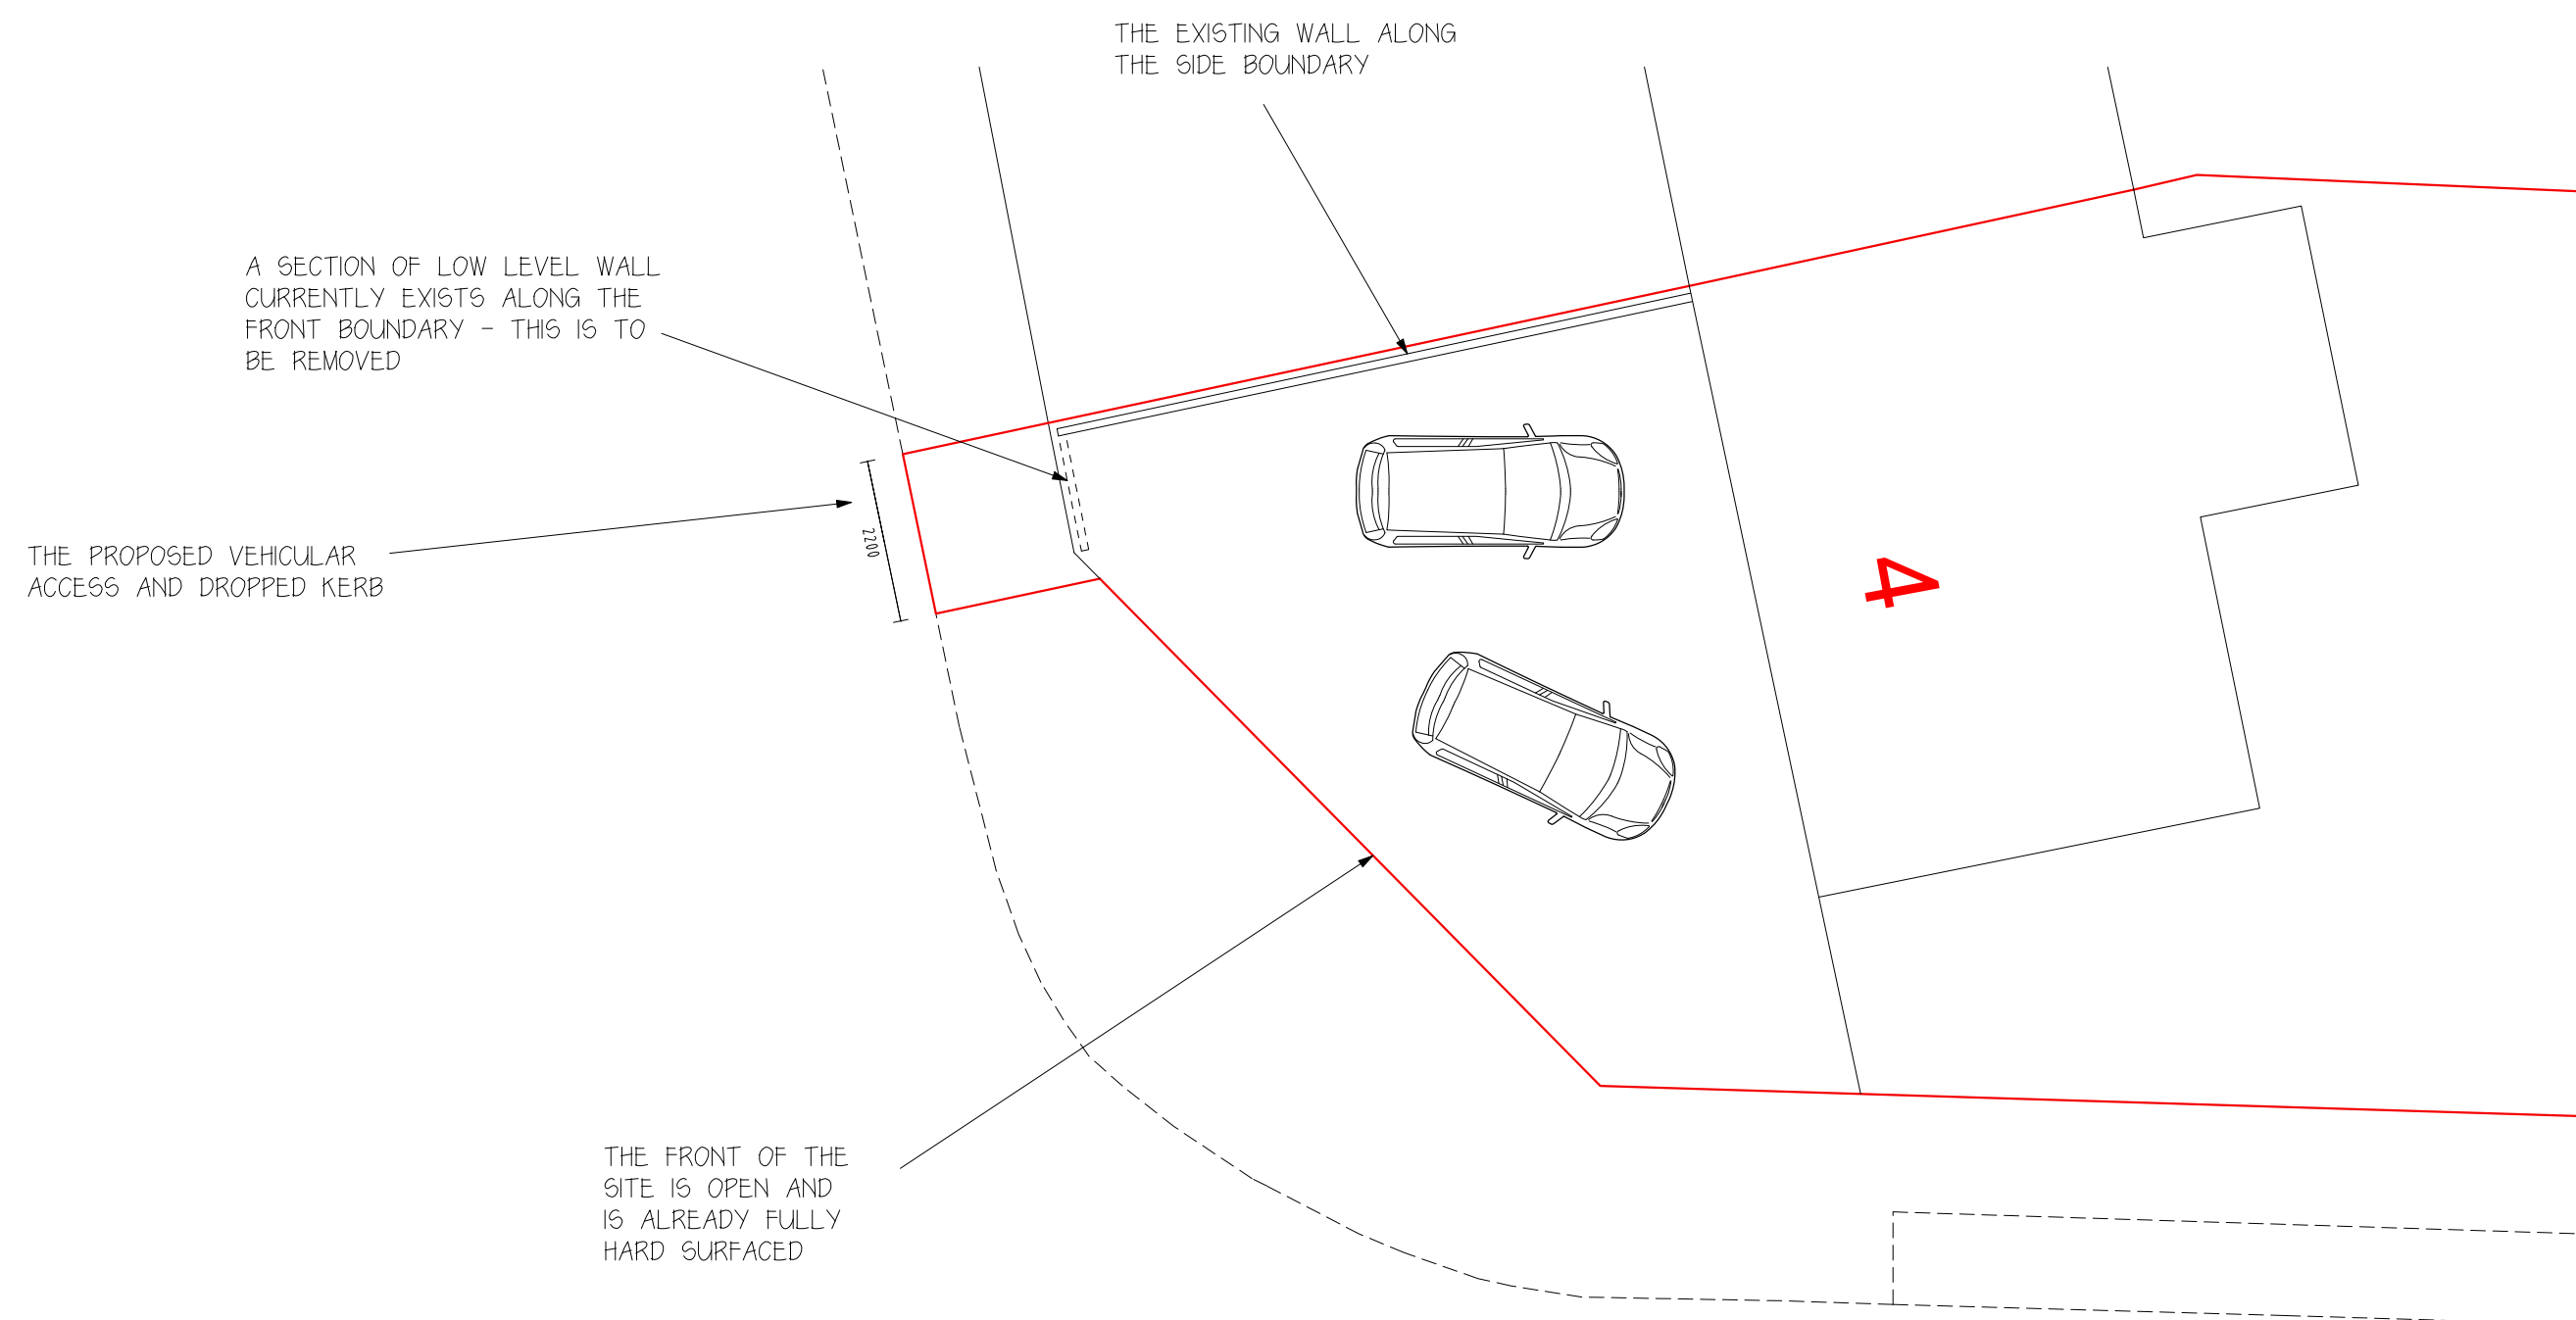
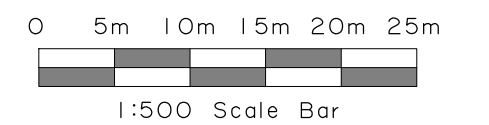


1:500 SITE PLAN

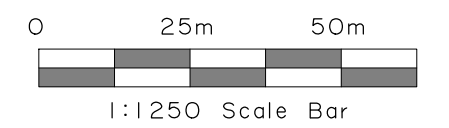

1:100 SITE PLAN

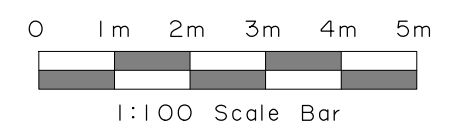

| No.   | Date       | By       | Contents |
|---|------------|----------|----------|
| Revisions   |            |          |          |
| <div><div>Drawing Title</div><div>Location Plan &amp; Site Plan</div></div>                                       |            |          |          |
| <div>Project</div> <div>New vehicular access and dropped kerb</div>   |            |          |          |
| Scale   | Date       | Drawn by |          |
| As stated   | March 2025 | SD       |          |
| <div><div>Client Details</div><div>Mr Ali Fida<br/>4 Meadow View<br/>High Road<br/>Cowley<br/>UB8 2HH</div></div> |            |          |          |
| Drg.No.   |            | Rev.     |          |
| MV PA 01  |            |          | B        |