


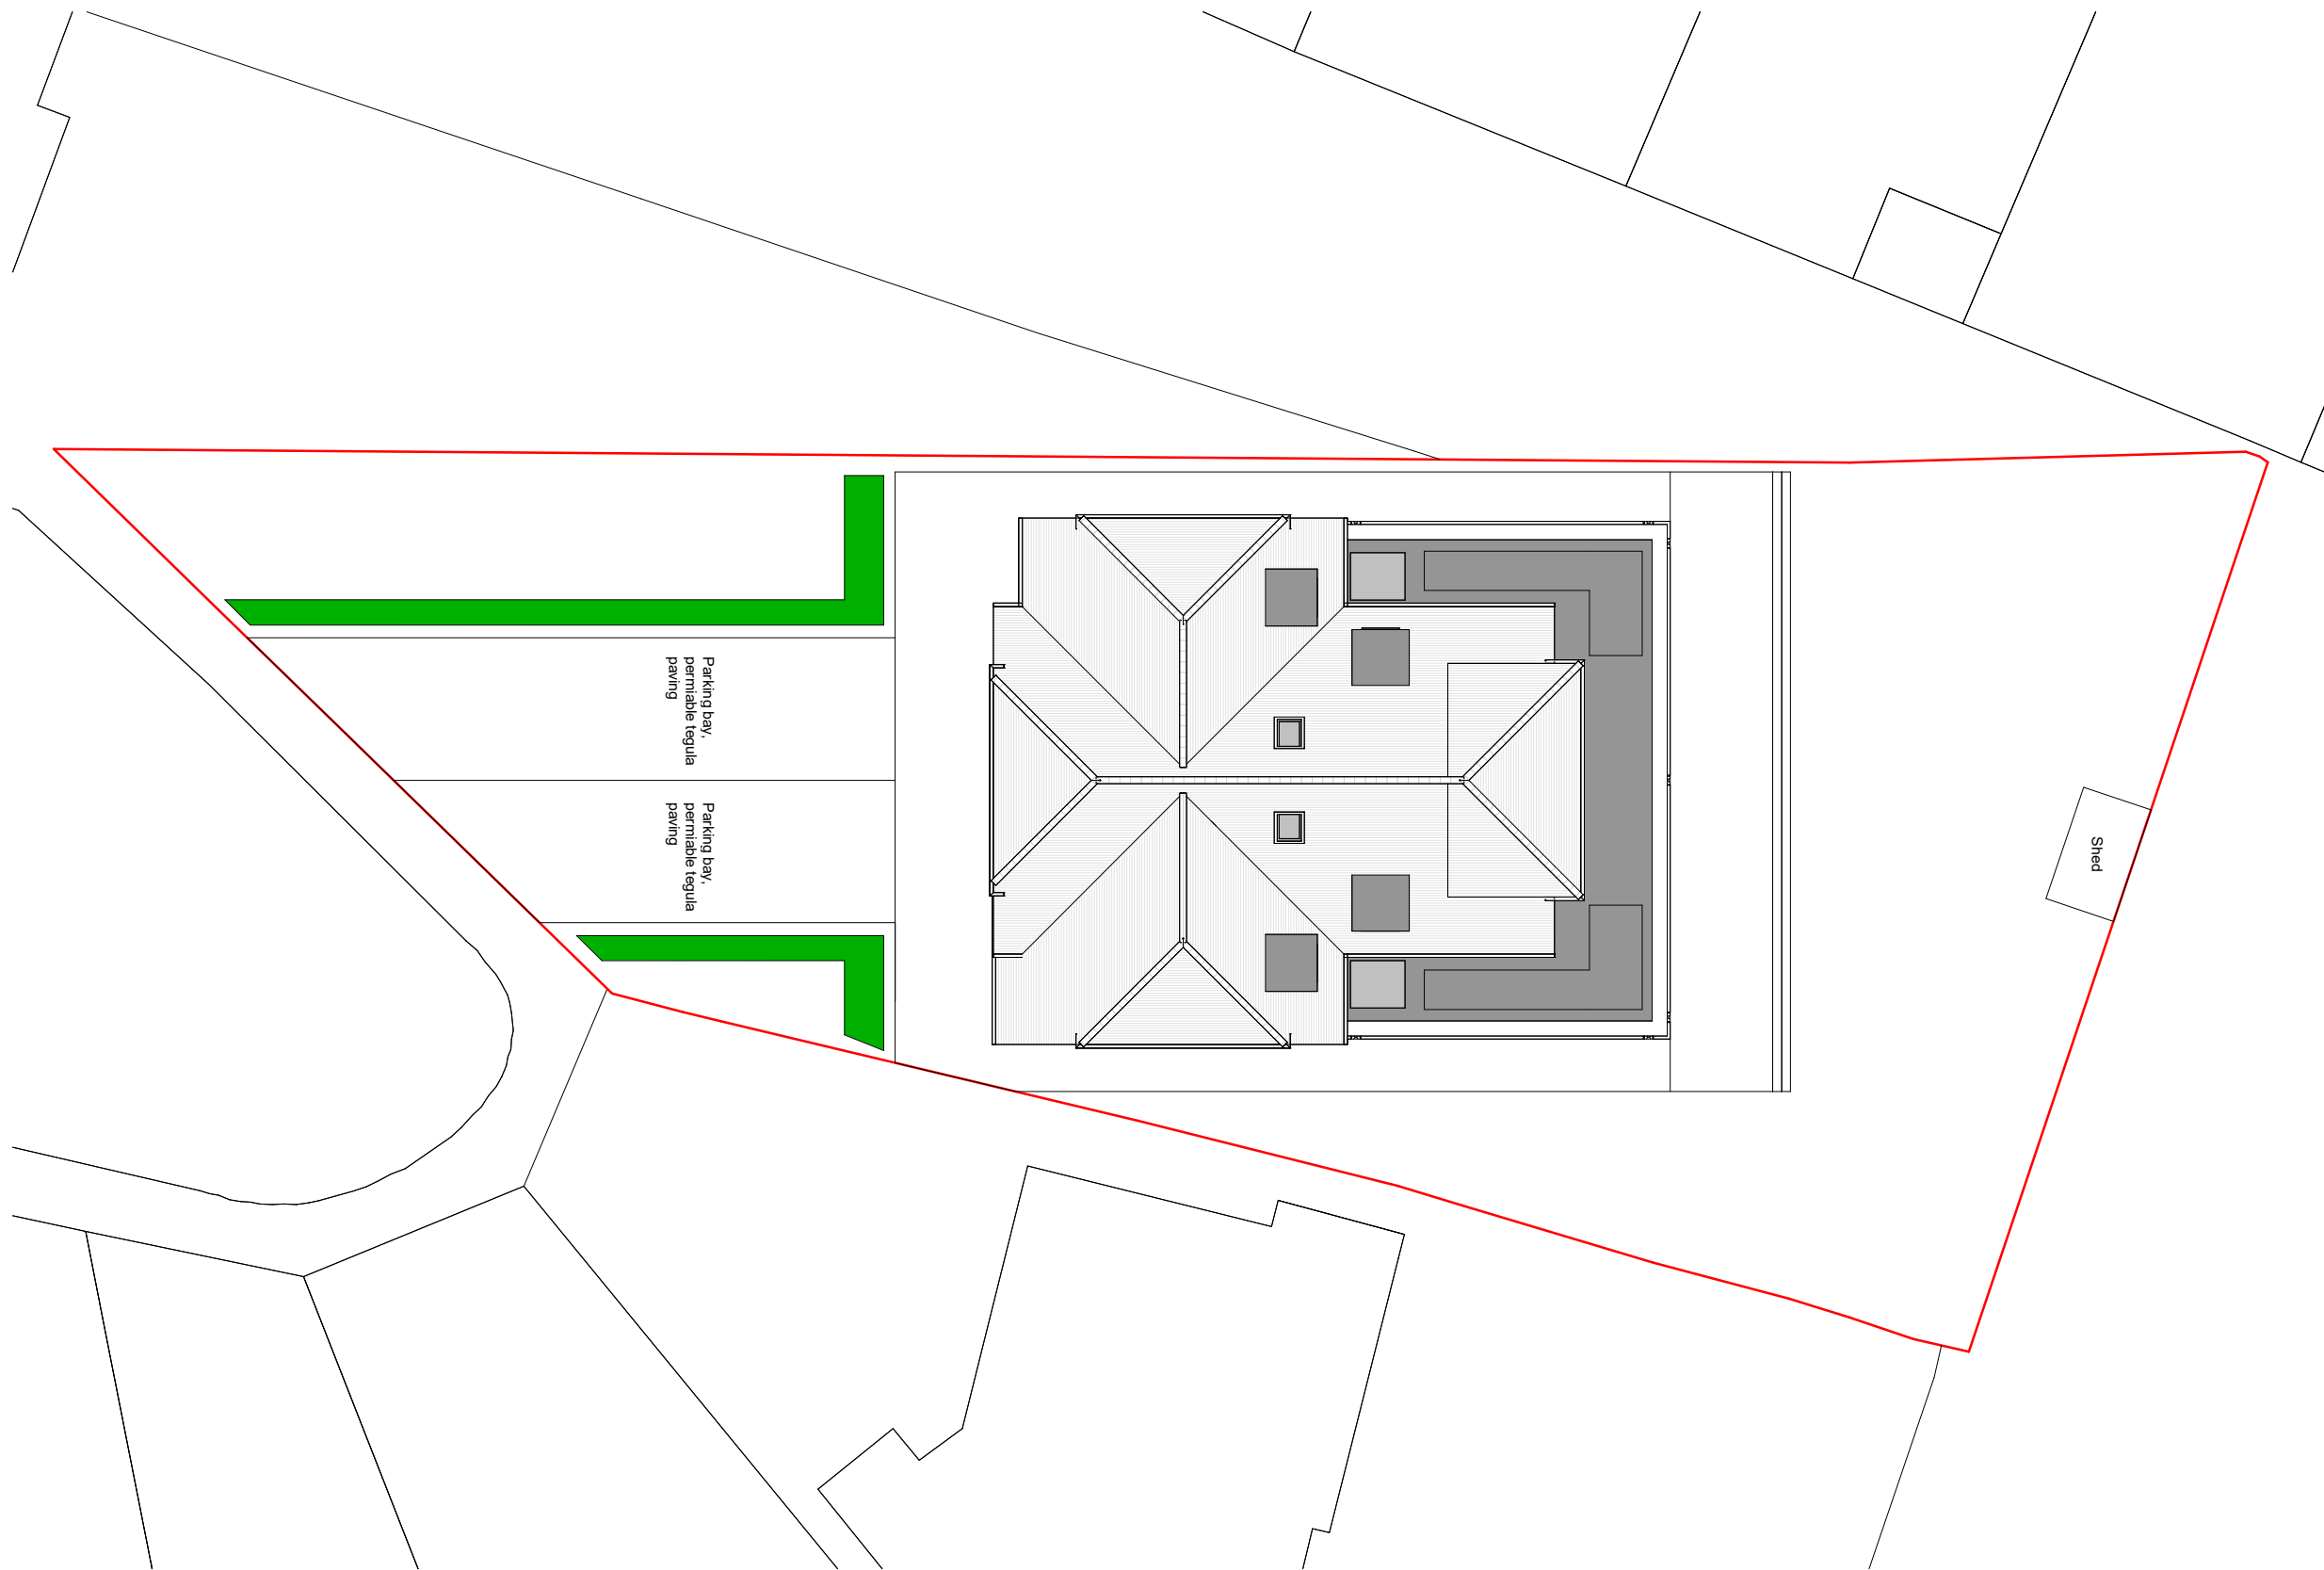

7 Meadow Close, Ruislip	Scale @ A3 1 : 200	Drawing number P.M.100	Key: GRAPHIC SCALE: 1:200	<table border="1"> <thead> <tr> <th>No.</th> <th>Description</th> <th>Date</th> </tr> </thead> <tbody> <tr><td> </td><td> </td><td> </td></tr> <tr><td> </td><td> </td><td> </td></tr> <tr><td> </td><td> </td><td> </td></tr> <tr><td> </td><td> </td><td> </td></tr> <tr><td> </td><td> </td><td> </td></tr> <tr><td> </td><td> </td><td> </td></tr> <tr><td> </td><td> </td><td> </td></tr> </tbody> </table>	No.	Description	Date																					
	No.	Description			Date																							
Date 04.04.2023	Project number 1942																											
Drawn by N.Millin	Rev																											
Existing Site Plan																												