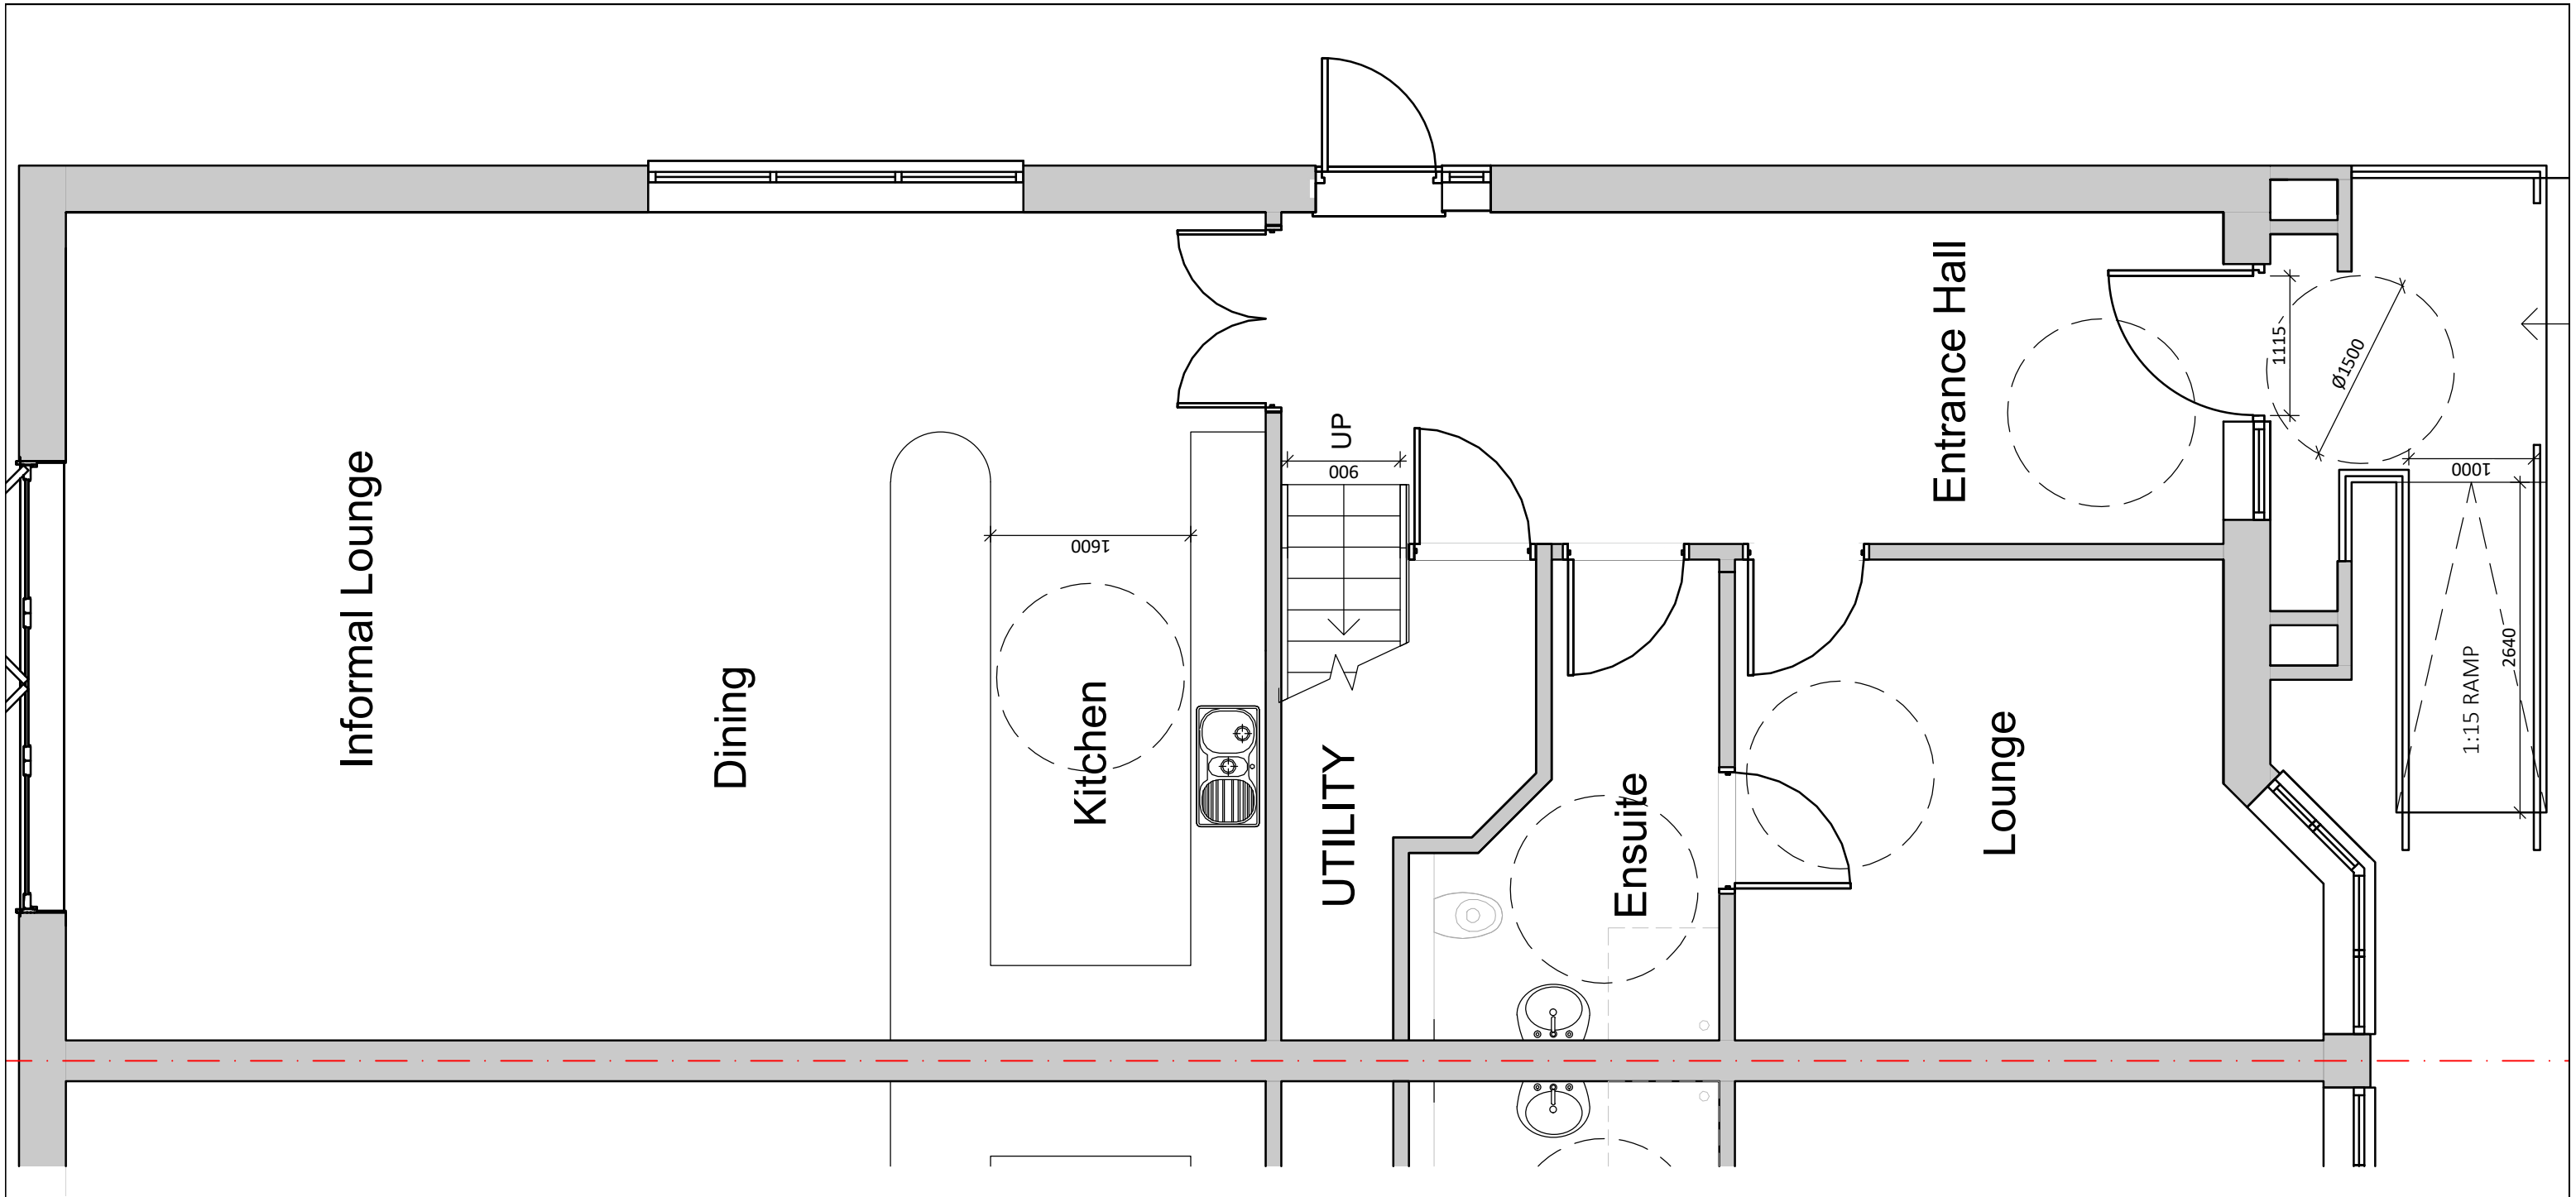


PROJECT		7 MEADOW CLOSE, RUISLIP, HA4 8AP	
DESCRIPTION		PROPOSED GROUND FLOOR PLAN - SHEET 2	
SCALE	DATE		
A3@1:50	27.03.2025		
DWG NO.		250326-DWG-002	
REV	NOTE		
A	FOR PLANNING		