


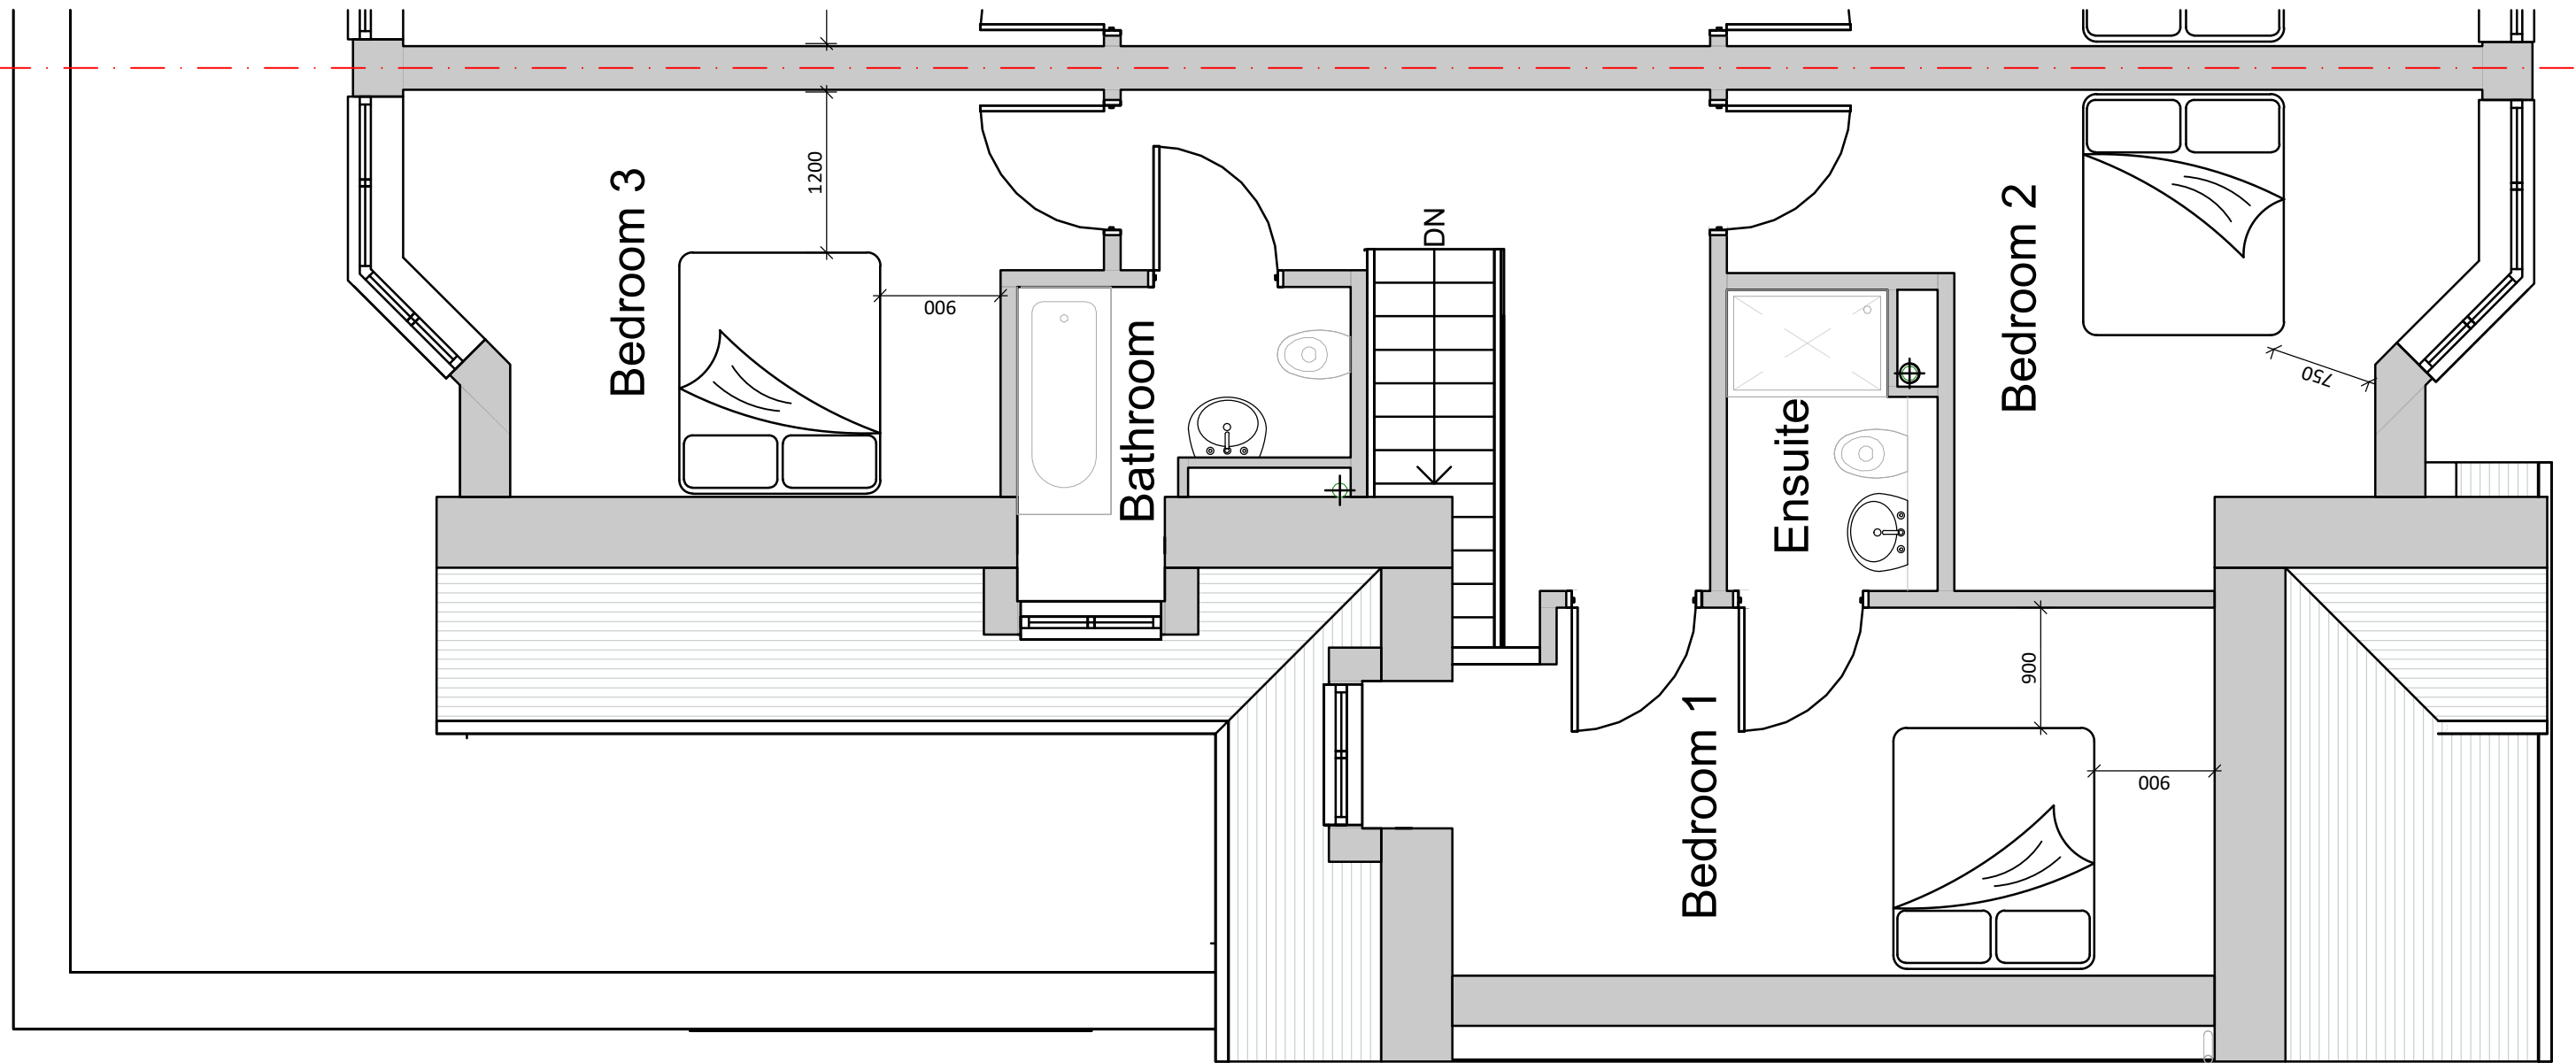

PROJECT	
7 MEADOW CLOSE, RUISLIP, HA4 8AP	
DESCRIPTION	
PROPOSED FIRST FLOOR PLAN - SHEET 1	
SCALE	DATE
A3@1:50	27.03.2025
DWG NO.	
250326-DWG-003	
REV	NOTE
A	FOR PLANNING