

Existing First Floor Plan
Scale 1:100

GENERAL NOTES:

1. ALL DIMENSIONS ARE IN MILLIMETER.
2. VERIFY ALL DIMENSIONS AND CONDITIONS BEFORE BUILDING OR STARTING CONSTRUCTION. NOTIFY THE DESIGNER IMMEDIATELY OF ANY DISCREPANCY OR VARIATION.
3. ALL WORK TO COMPLY WITH CURRENT BUILDING REGULATIONS AND CODES OF PRACTICE

Title:

Existing First Floor Plan

Site Address

252A - 254A
Yeading Lane
Hayes
Middlesex
UB4 9AX


Scale: 1:100 @A3
Date: 03/03/2025
Drawing No.: 2019/05-01
Drawn By: RO

Revision Date:
e:mail - faluckpatel@yahoo.com
(M) +44 (0) 7871 466 254



Existing Front Elevation

Scale 1:100

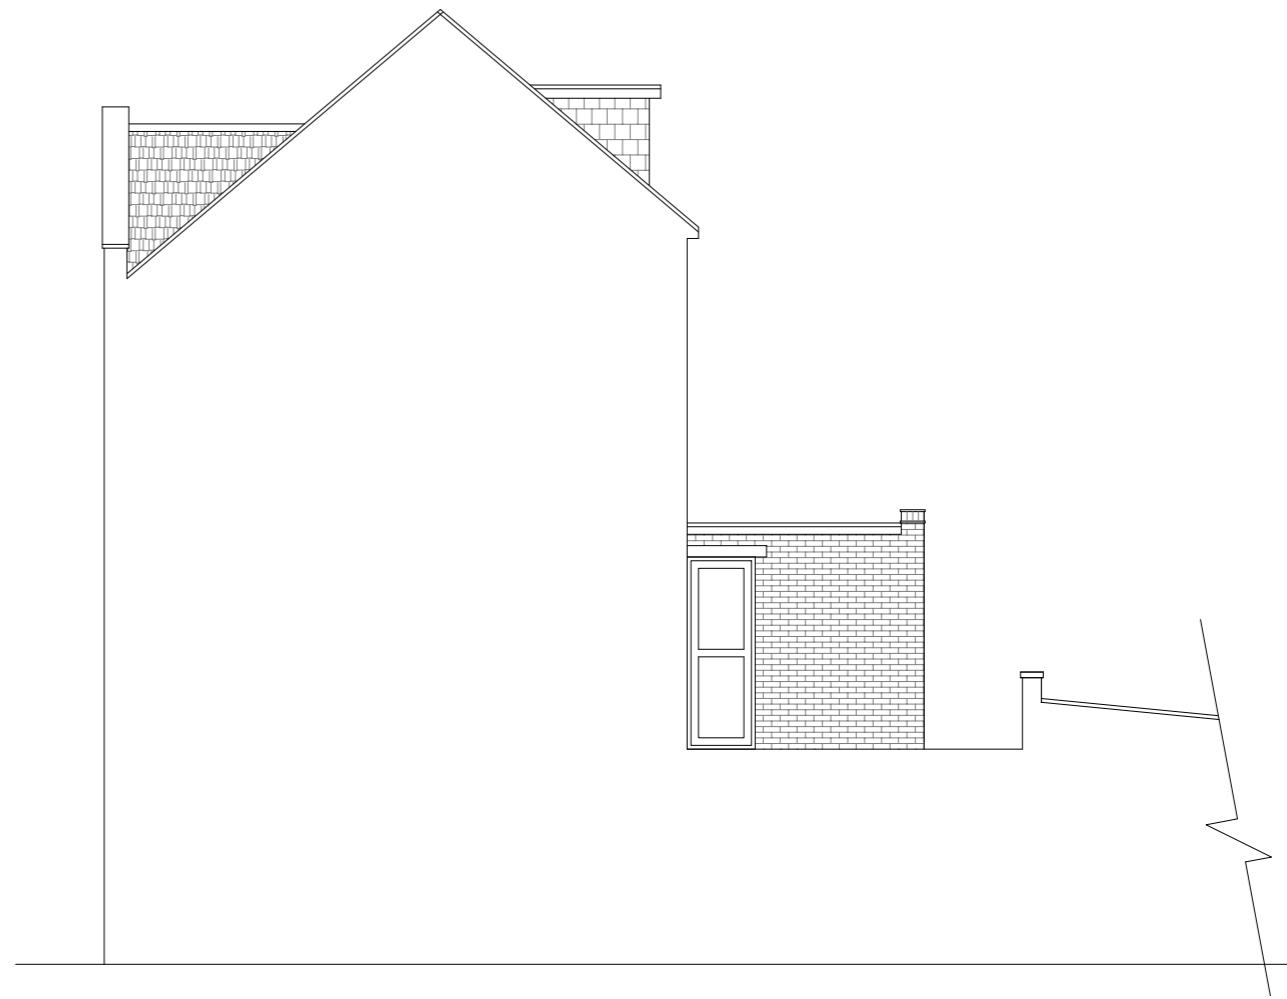

Existing Side Elevation

Scale 1:100

GENERAL NOTES:

1. ALL DIMENSIONS ARE IN MILLIMETER.
2. VERIFY ALL DIMENSIONS AND CONDITIONS BEFORE BUILDING OR STARTING CONSTRUCTION. NOTIFY THE DESIGNER IMMEDIATELY OF ANY DISCREPANCY OR VARIATION.
3. ALL WORK TO COMPLY WITH CURRENT BUILDING REGULATIONS AND CODES OF PRACTICE

Title:

Existing Elevations

Site Address
252A - 254A
Yeading Lane
Hayes
Middlesex
UB4 9AX

Scale: 1:100 @A3
Date: 03/03/2025
Drawing No.: 2019/05-02
Drawn By: RO

Revision Date:


e:mail - faluckpatel@yahoo.com
(M) +44 (0) 7871 466 254

10 Meter
5
5
2
1
0
1:100



Existing Rear Elevation

Scale 1:100

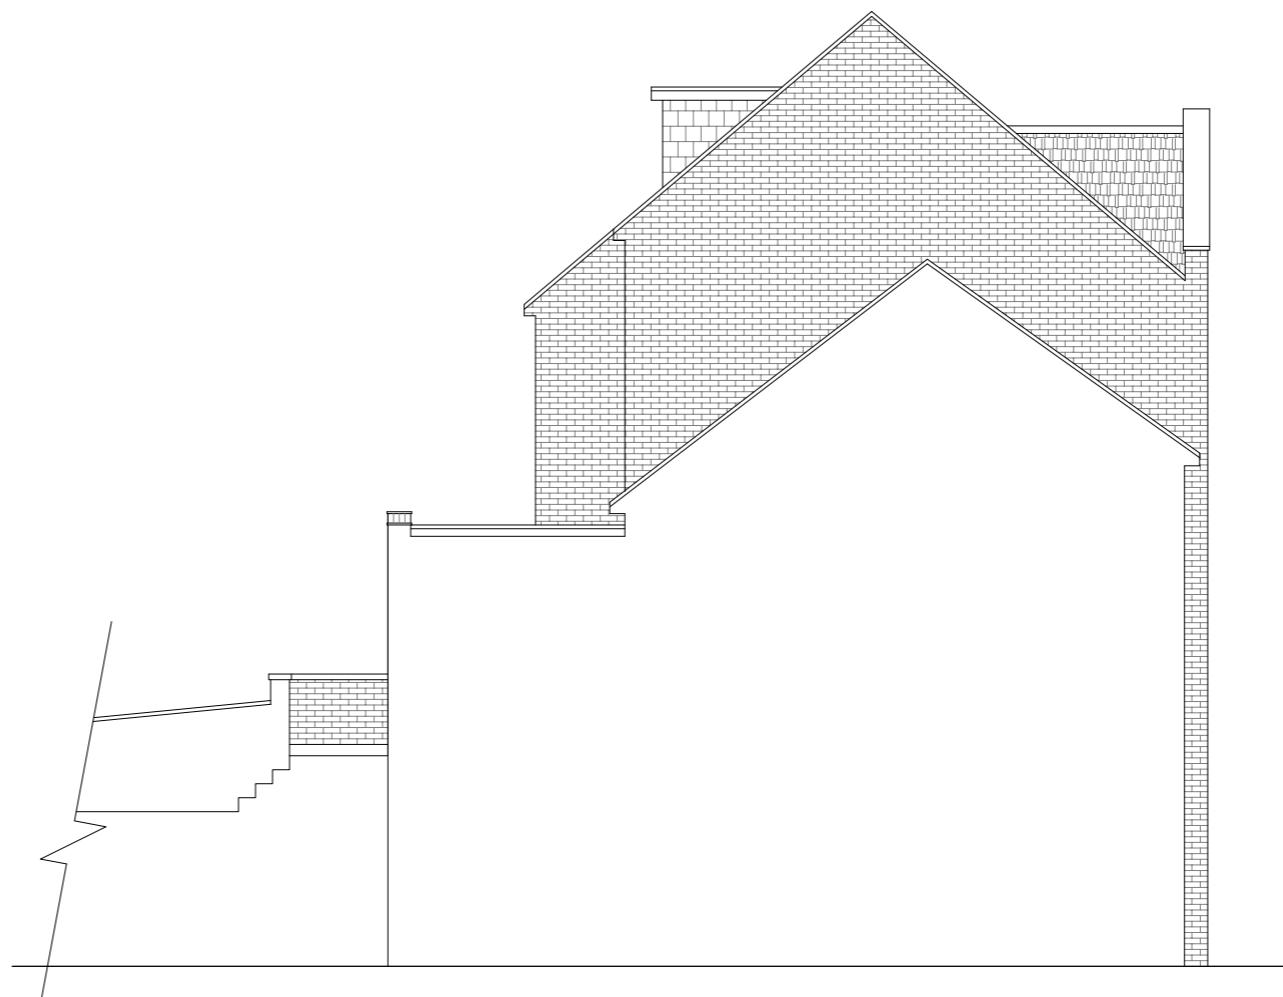

Existing Side Elevation

Scale 1:100


10 Meter
5
2
1
0

GENERAL NOTES:
 1. ALL DIMENSIONS ARE IN MILLIMETER.
 2. VERIFY ALL DIMENSIONS AND CONDITIONS BEFORE BUILDING OR
 STARTING CONSTRUCTION. NOTIFY THE DESIGNER IMMEDIATELY
 OF ANY DISCREPANCY OR VARIATION.
 3. ALL WORK TO COMPLY WITH CURRENT BUILDING REGULATIONS
 AND CODES OF PRACTICE

Title:

Existing Elevations

Site Address	Scale: 1:100 @A3	Revision Date:
252A - 254A Yeading Lane Hayes Middlesex UB4 9AX	Date: 03/03/2025	
	Drawing No.: 2019/05 -03	
	Drawn By: RO	
	e:mail - faluckpatel@yahoo.com (M) +44 (0) 7871 466 254	

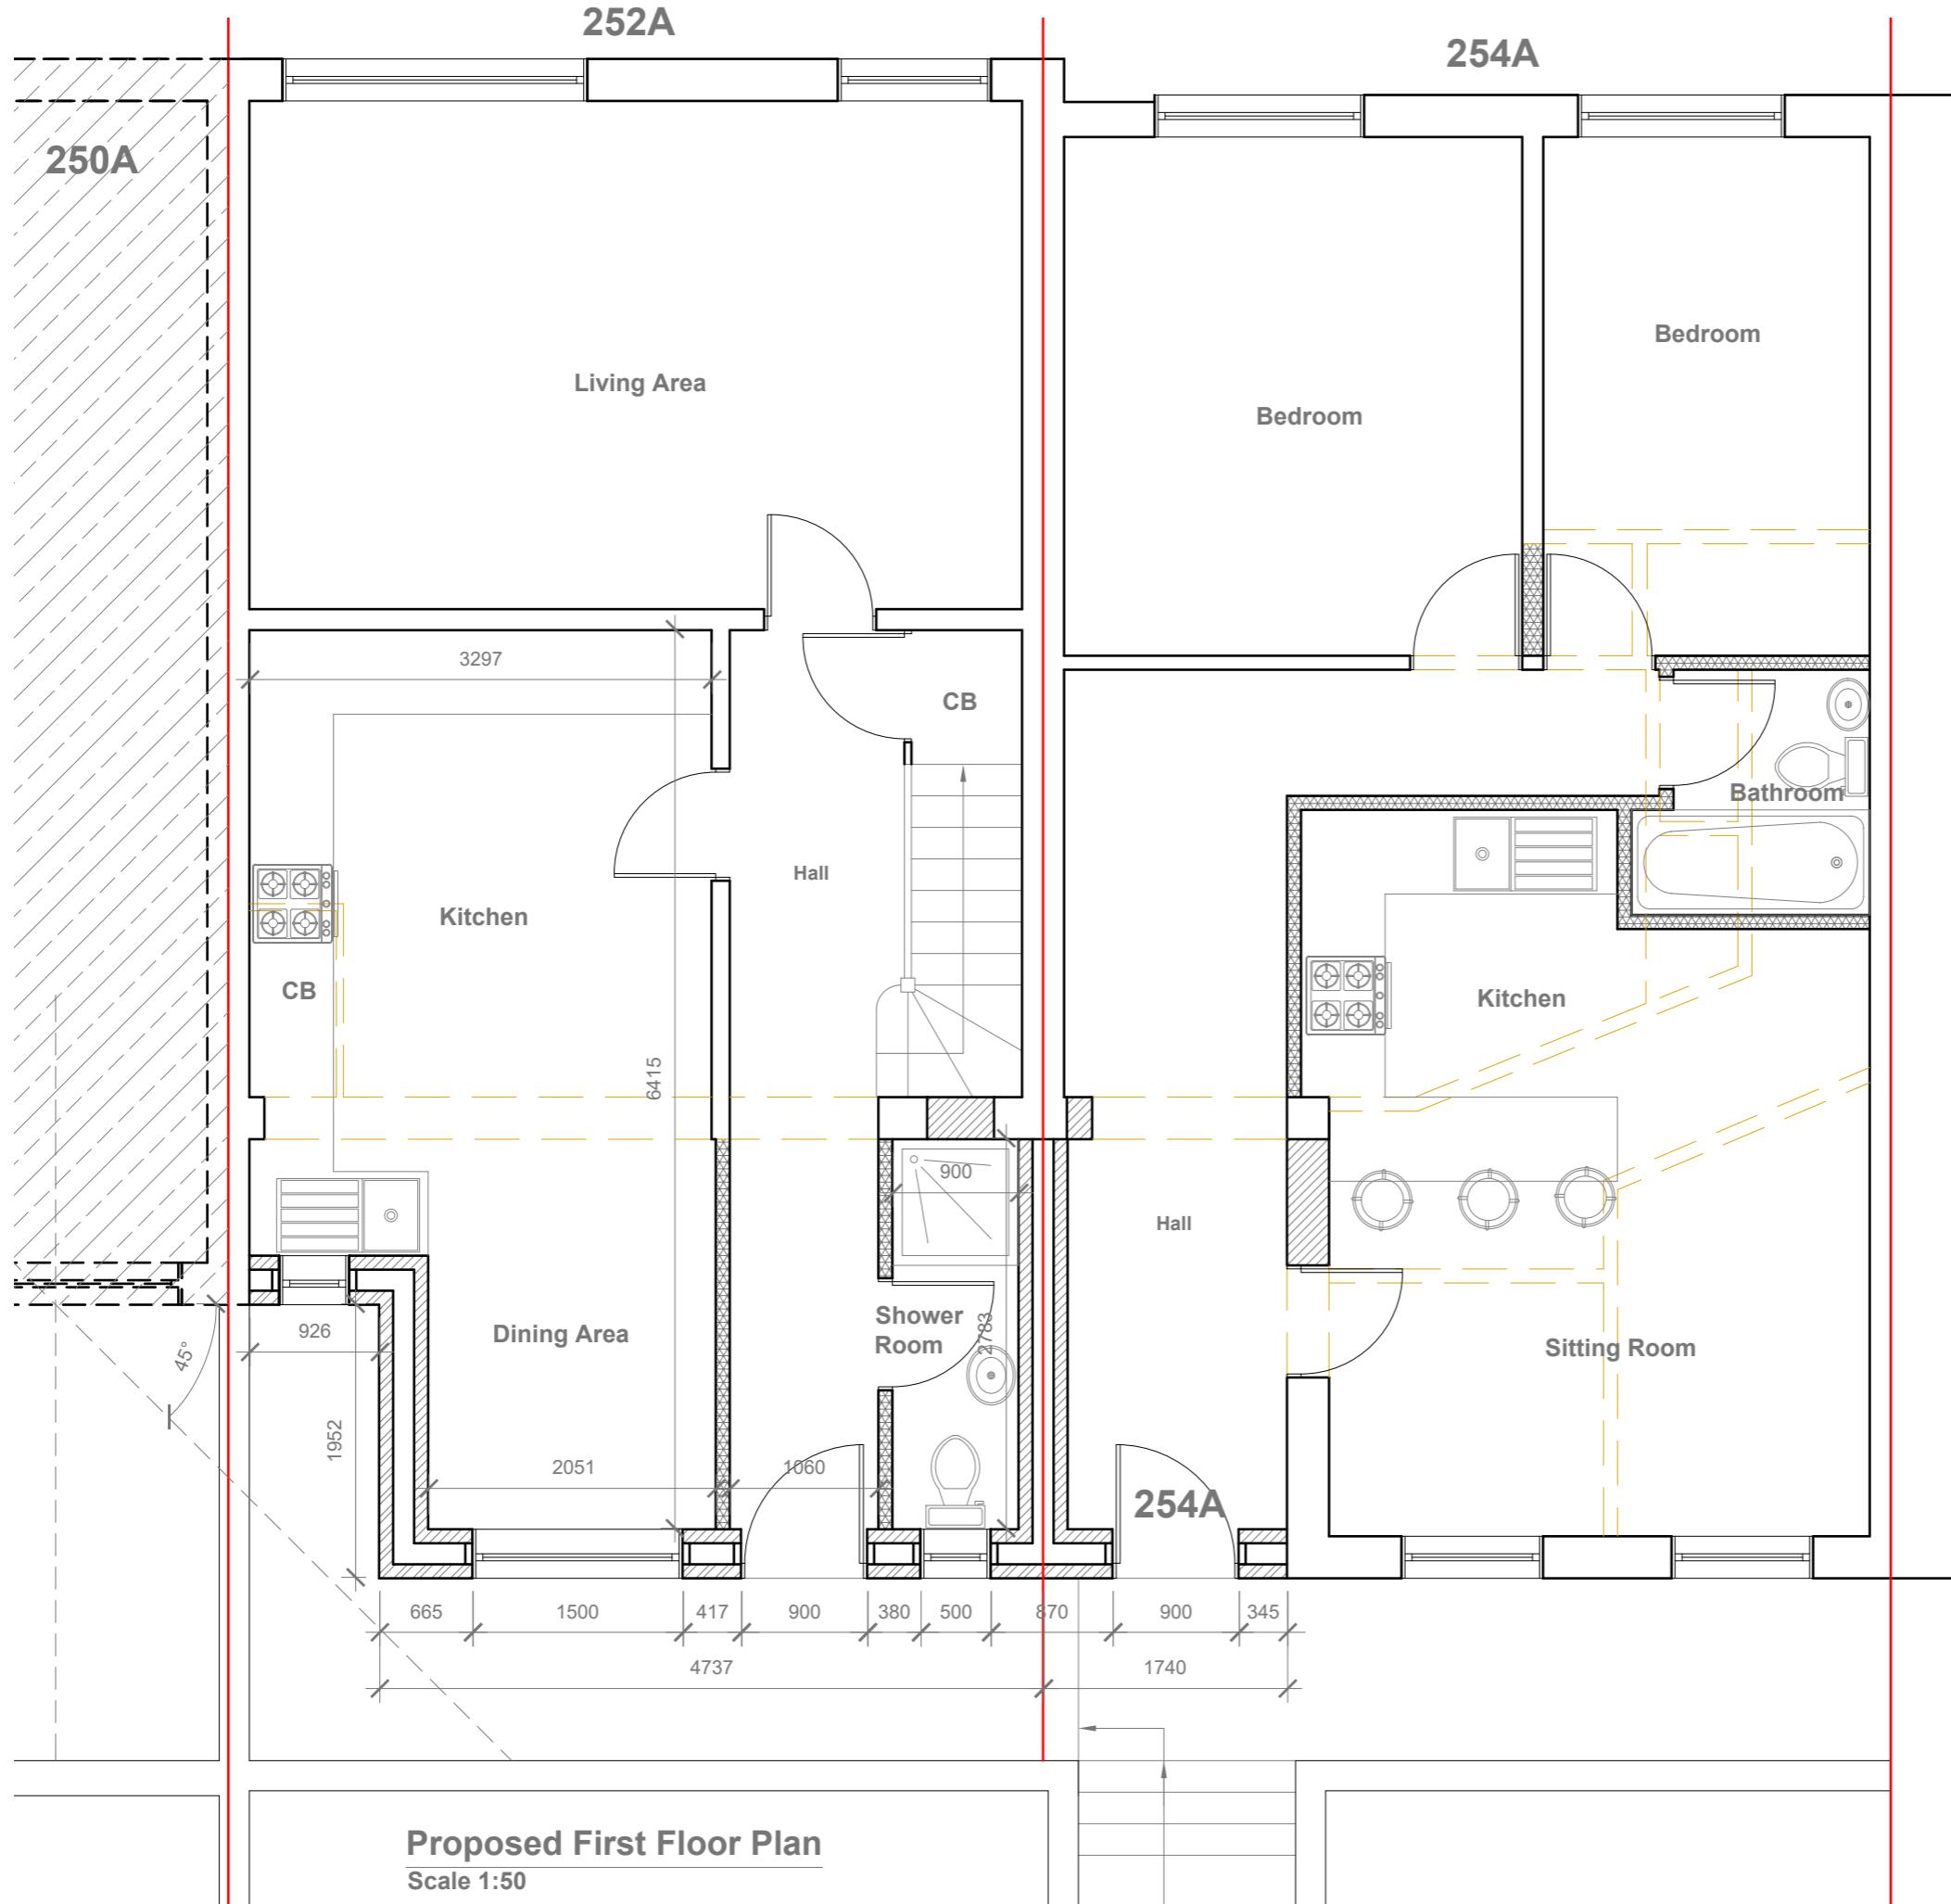

GENERAL NOTES:

1. ALL DIMENTIONS ARE IN MILLIMETER.
2. VERIFY ALL DIMENSIONS AND CONDITIONS BEFORE BUILDING OR STARTING CONSTRUCTION. NOTIFY THE DESIGNER IMMEDIATELY OF ANY DISCREPANCY OR VARIATION.
3. ALL WORK TO COMPLY WITH CURRENT BUILDING REGULATIONS AND CODES OF PRACTICE



Title:

Proposed First Floor Plan

Site Address	Scale: 1:50 @A3
252A - 254A Yeading Lane Hayes Middlesex UB4 9AX	Date: 03/03/2025
	Drawing No.: 2019/05 -04
	Drawn By: RO

Revision Date:	
e:mail -	faluckpatel@yahoo.com
	(M) +44 (0) 7871 466 254


Faluck Patel

Proposed External Finish
Materials to Match Existing
External Finish Materials



Proposed Front Elevation

Scale 1:100

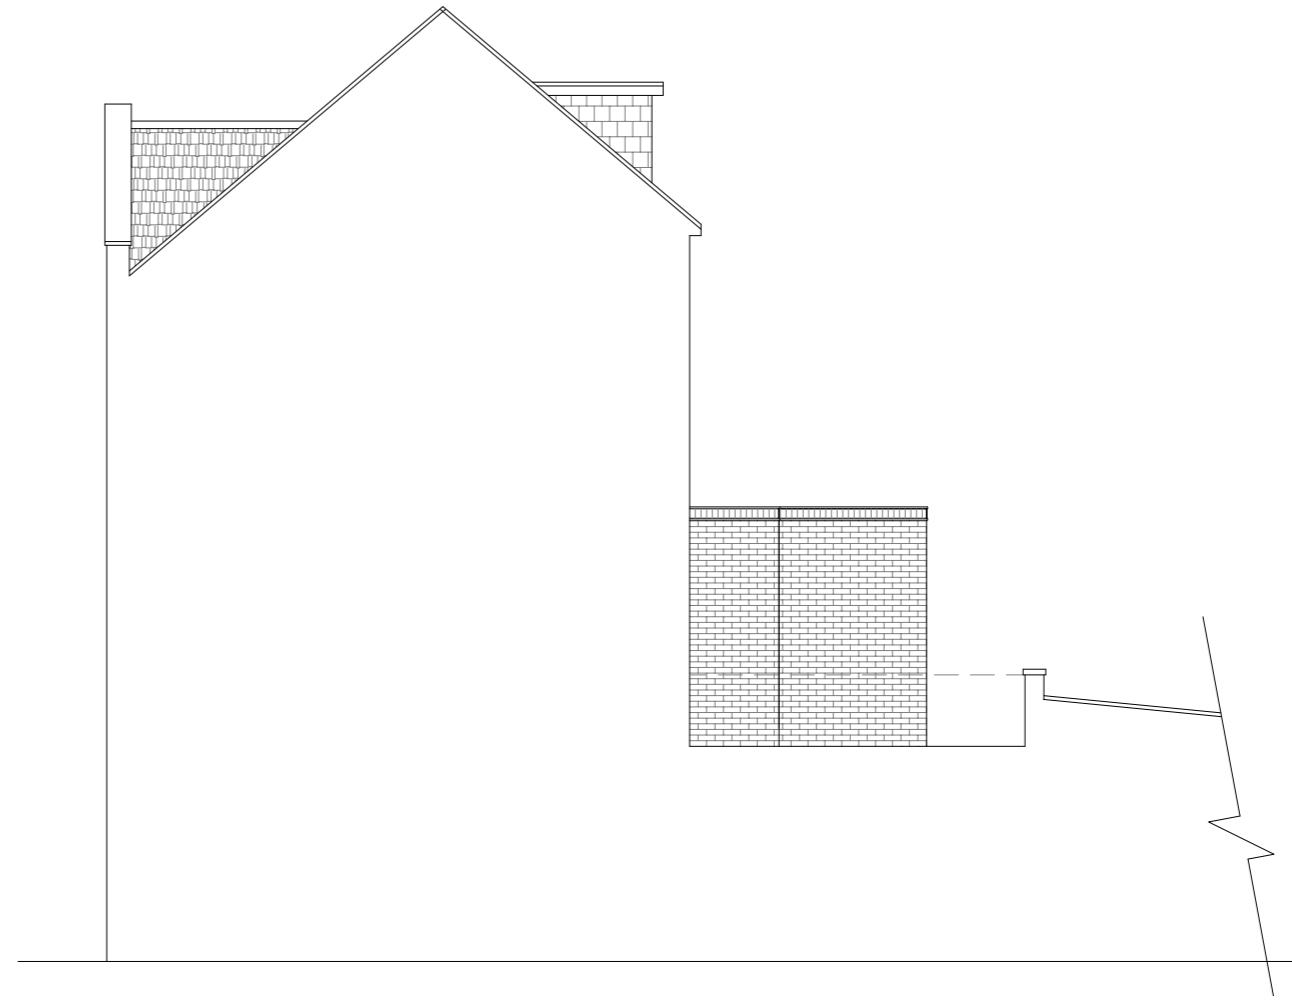

Proposed Side Elevation

Scale 1:100

GENERAL NOTES:

1. ALL DIMENTIONS ARE IN MILLIMETER.
2. VERIFY ALL DIMENSIONS AND CONDITIONS BEFORE BUILDING OR STARTING CONSTRUCTION. NOTIFY THE DESIGNER IMMEDIATELY OF ANY DISCREPANCY OR VARIATION.
3. ALL WORK TO COMPLY WITH CURRENT BUILDING REGULATIONS AND CODES OF PRACTICE

Title:

Proposed Elevations

Site Address

252A - 254A
Yeading Lane
Hayes
Middlesex
UB4 9AX

Scale: 1:100 @A3
Date: 03/03/2025
Drawing No.: 2019/05-05
Drawn By: RO

Revision Date:

e:mail - faluckpatel@yahoo.com
(M) +44 (0) 7871 466 254


**Faluck
Patel**

Proposed External Finish Materials to Match Existing External Finish Materials



Proposed Rear Elevation

Scale 1:100

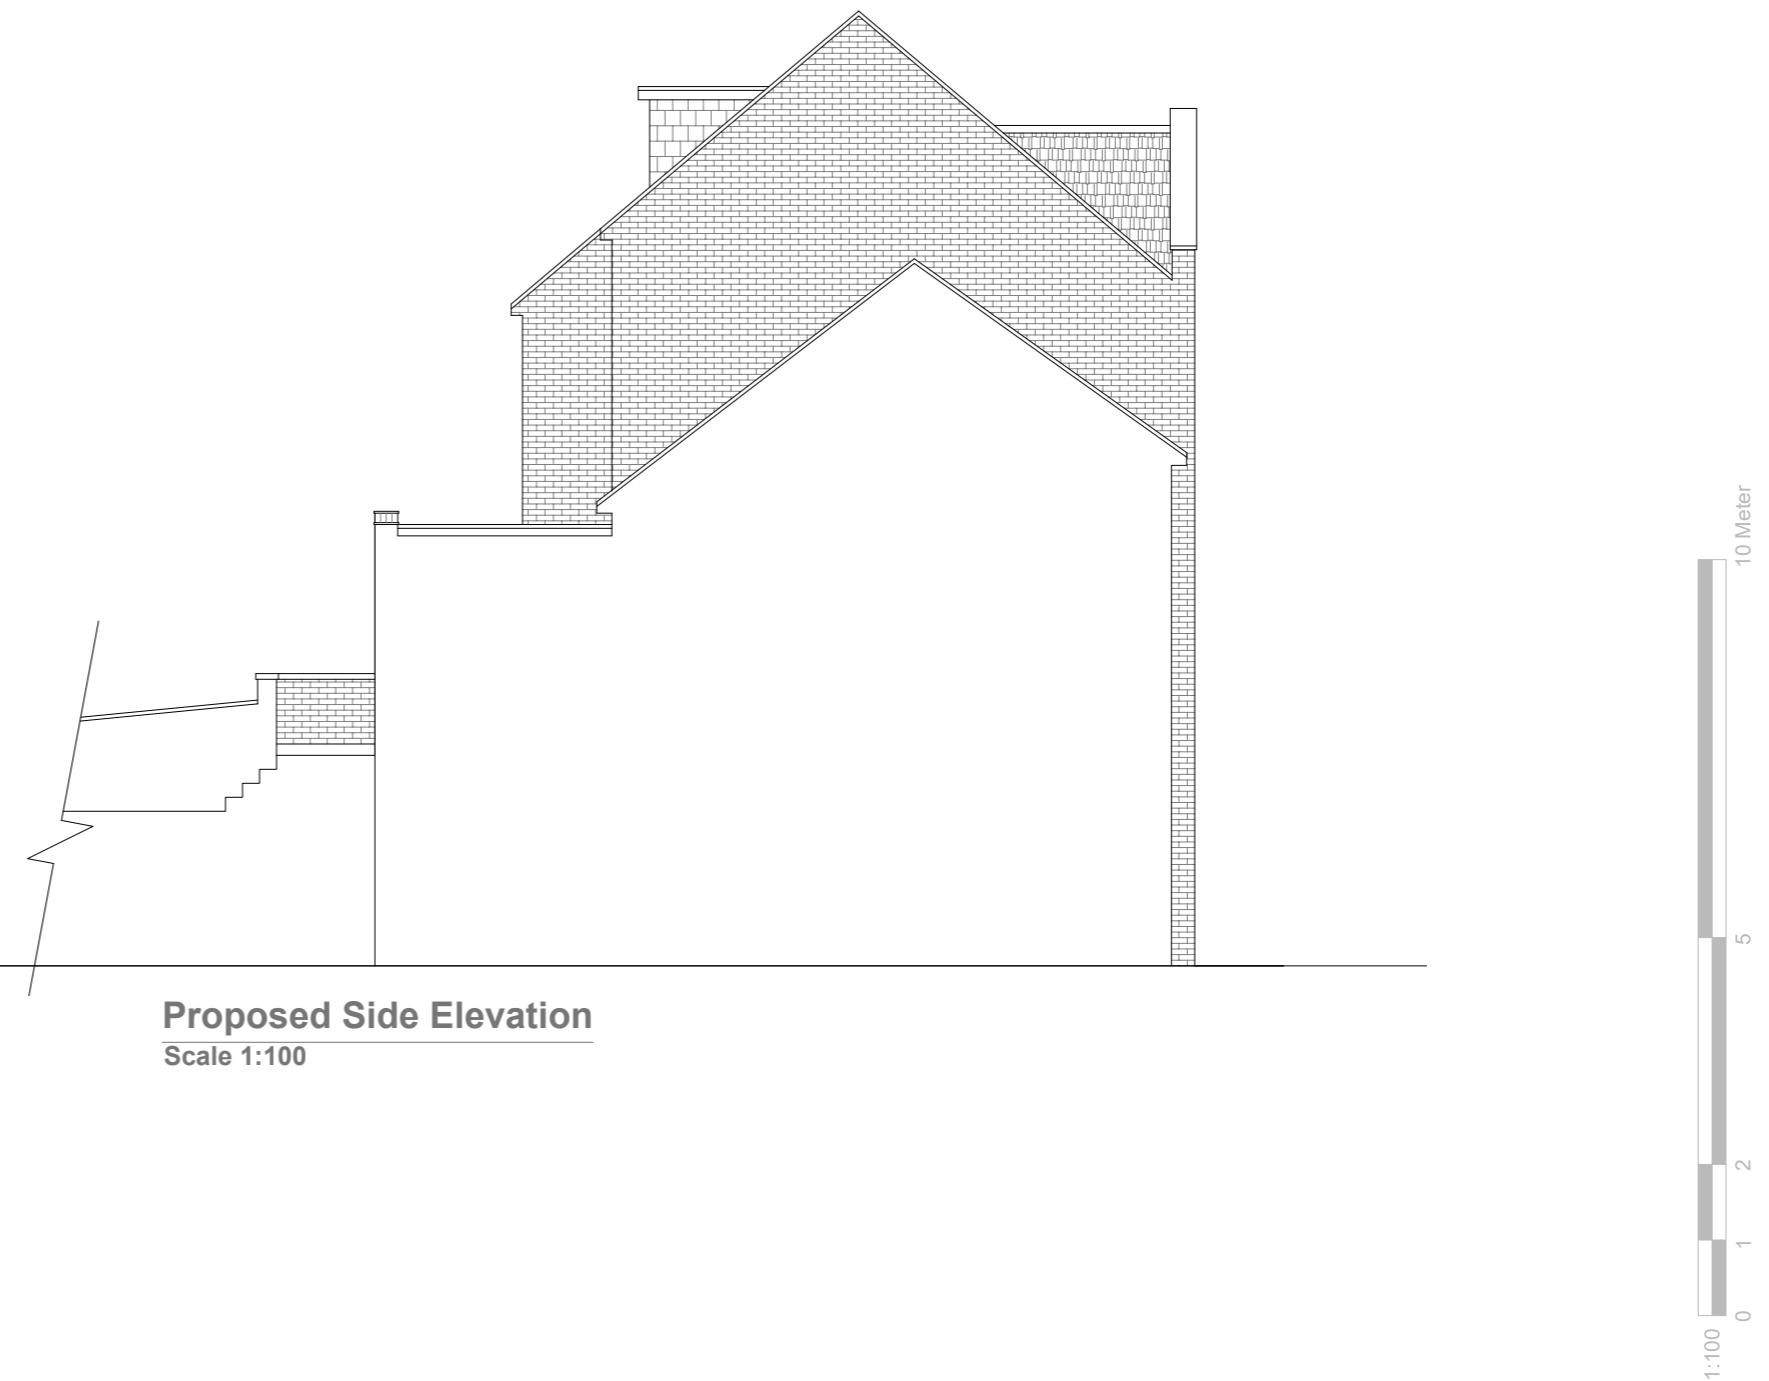

Proposed Side Elevation

Scale 1:100

GENERAL NOTES:

GENERAL NOTES:

1. ALL DIMENSIONS ARE IN MILLIMETER.
2. VERIFY ALL DIMENSIONS AND CONDITIONS BEFORE BUILDING OR STARTING CONSTRUCTION. NOTIFY THE DESIGNER IMMEDIATELY OF ANY DISCREPANCY OR VARIATION.
3. ALL WORK TO COMPLY WITH CURRENT BUILDING REGULATIONS AND CODES OF PRACTICE

Title:

Proposed Elevations

Site Address

Scale: 1:100 @A3

Revision Date:

252A - 254A
Yeading Lane
Hayes
Middlesex
UB4 9AX

Date: 03/03/2025
Drawing No.:
2019/05 -06
Drawn By:

e:mail -

Maluck Date