


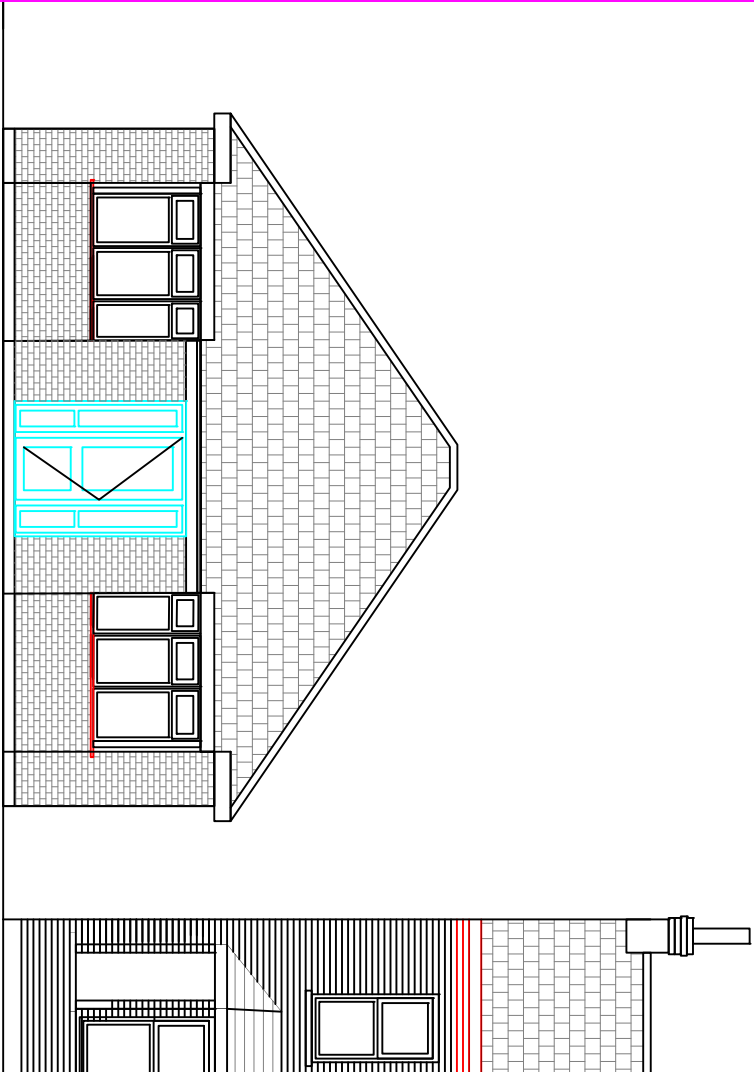


 


EXISTING FRONT ELEVATION

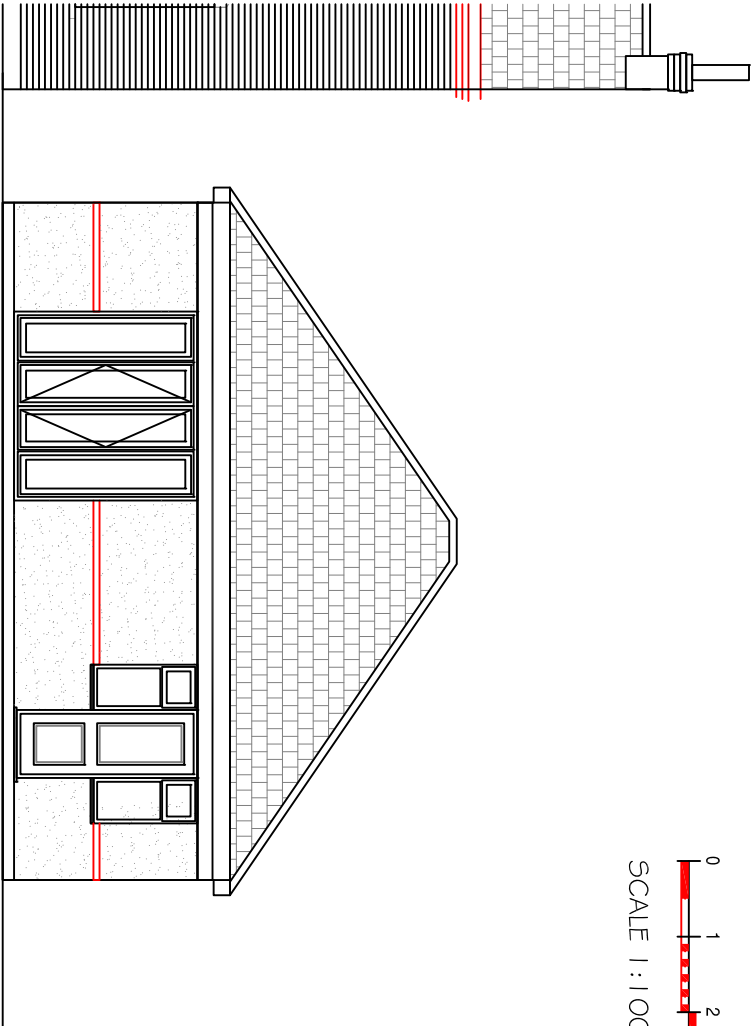

EXISTING REAR ELEVATION

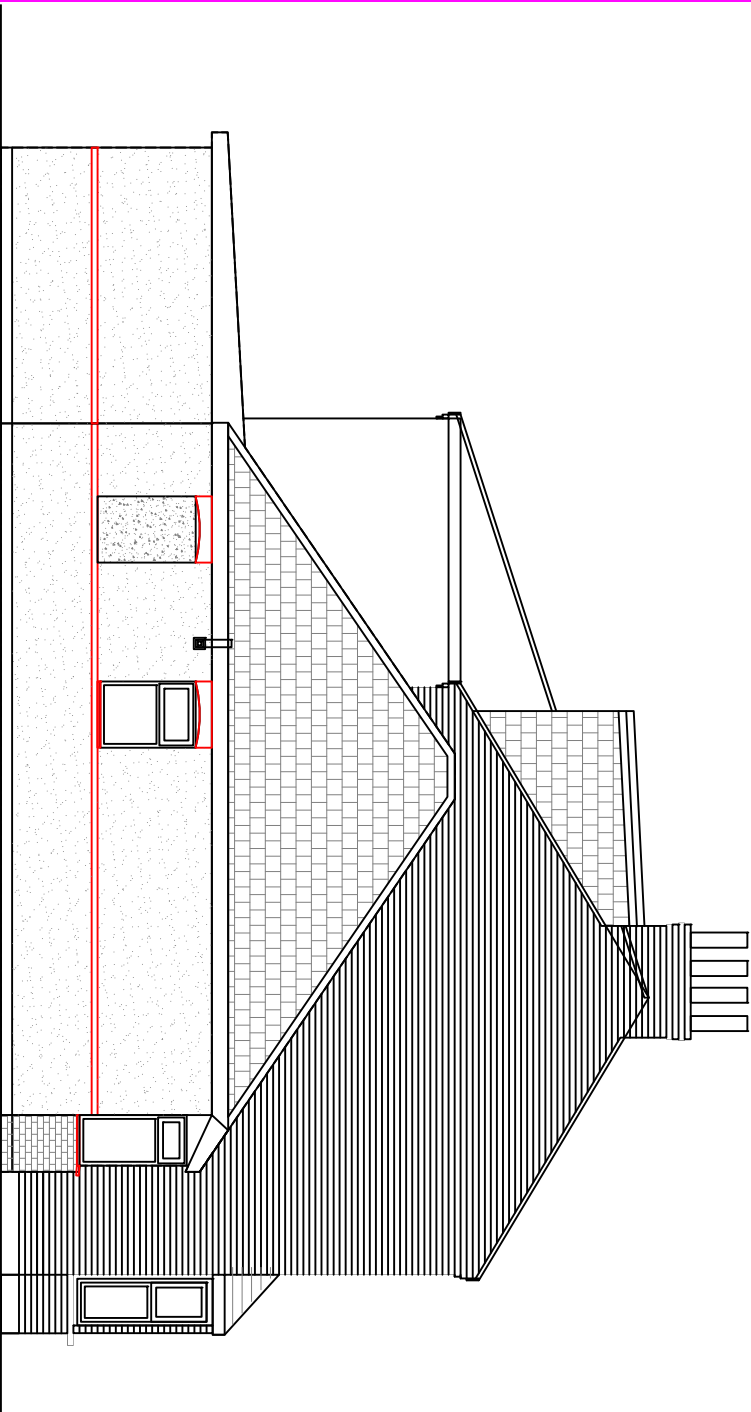

EXISTING SIDE ELEVATION FROM LHS (DRIVEWAY)

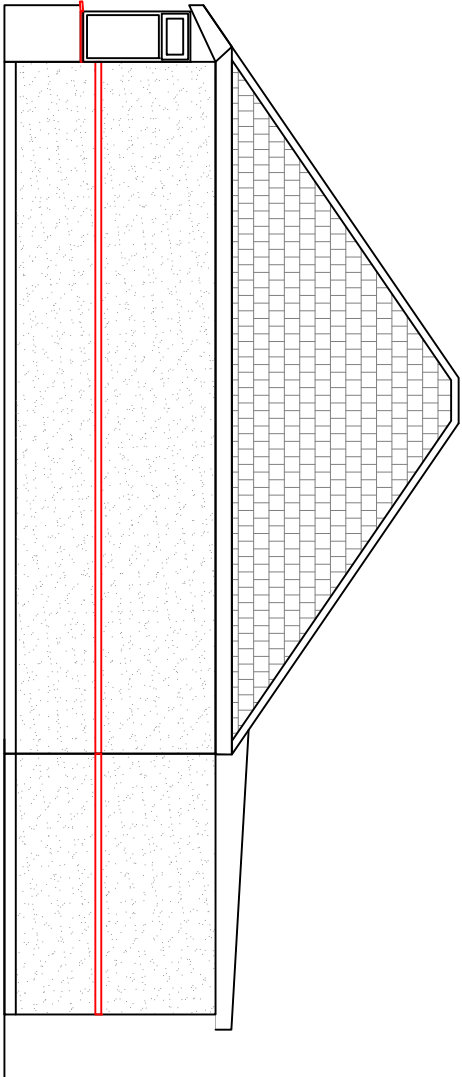

EXISTING SIDE ELEVATION FROM RHS (OPP DRIVEWAY)

Har - Gunn Associates Ltd
Tel: 020 917 9296
Mob: 07803 619161
Email: hargunn@aol.com
www.hargunn.co.uk

Rev	Revision Note

Drawing Name
Demolish Bungalow, retain rear extension
and Construct detached building with roof
space accomodation and dormer at rear

Location	Scale
69 Walford Road Uxbridge, UB8 2NQ	1 : 100
Dwg No 1510 / 2023 /FP-03	Date July 2023
	Rev