


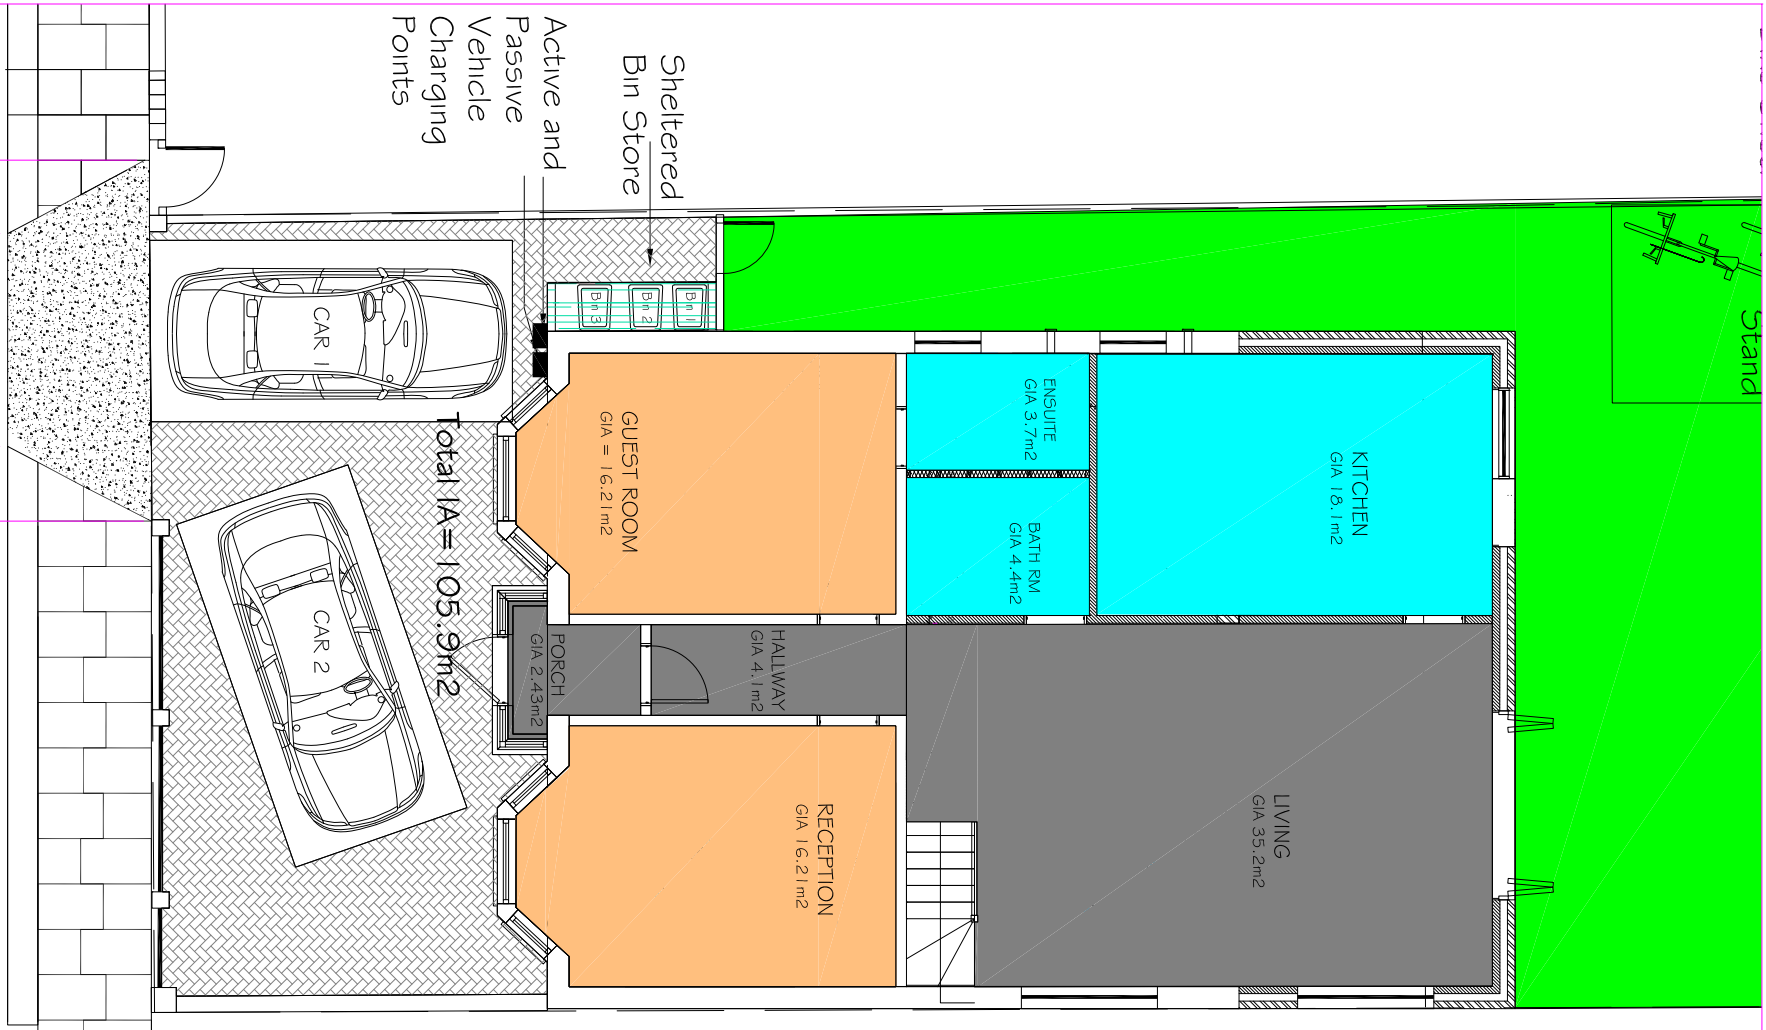


 

PROPOSED GROUND FLOOR PLAN

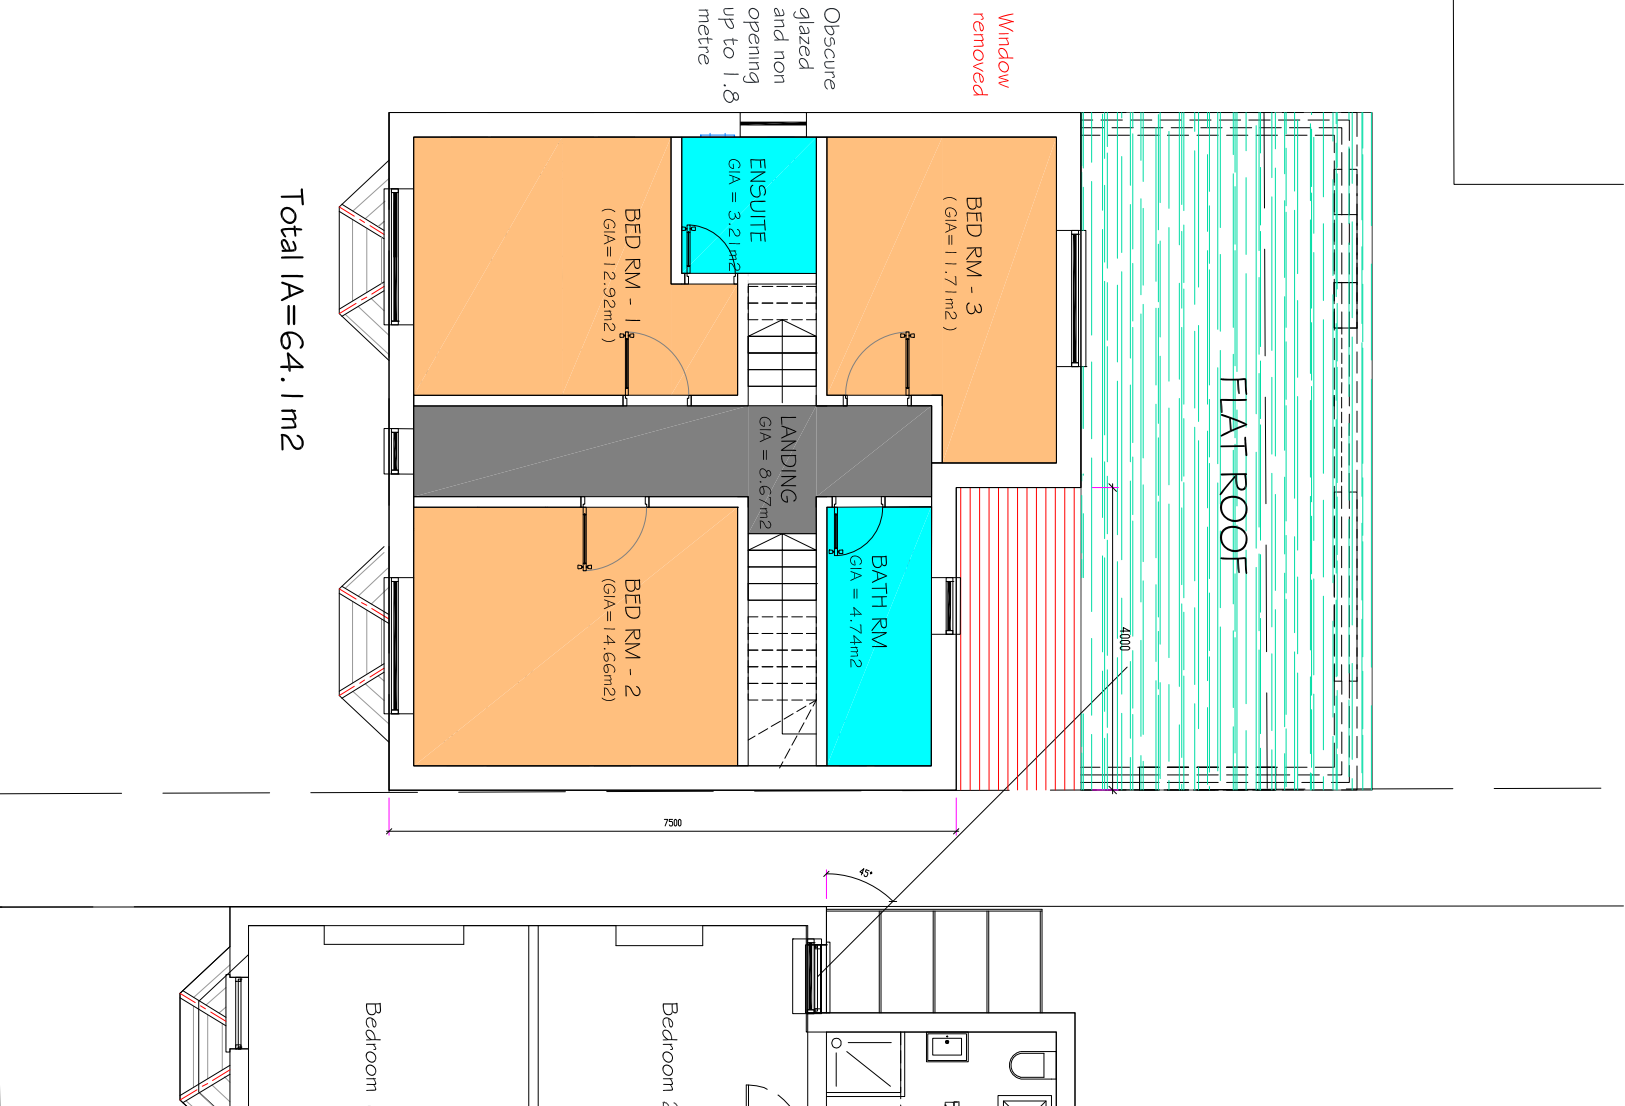

PROPOSED FIRST FLOOR PLAN

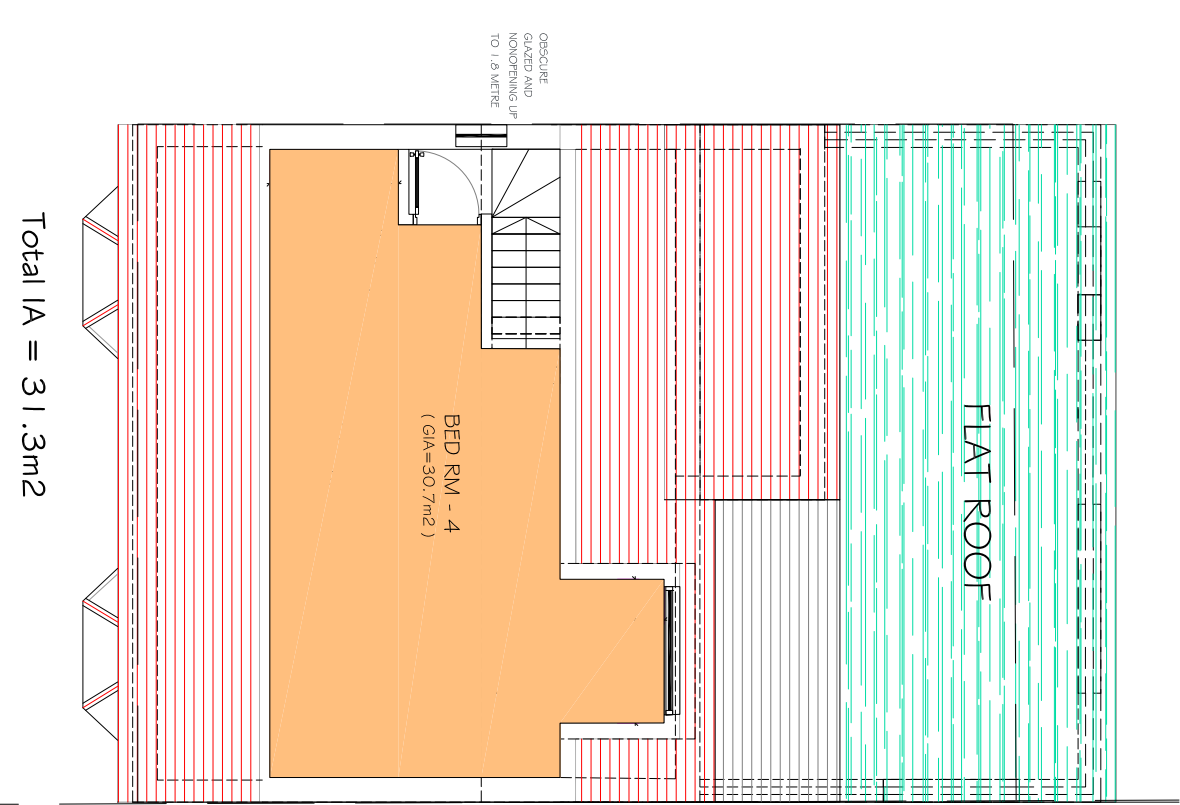

PROPOSED SECOND FLOOR PLAN

Har - Gunn Associates Ltd		Drawing Name		Location		Scale	
Tel: 020 917 9296 Mob: 07803 619161		Demolish Bungalow, retain rear extension and Construct detached building with roof space accomodation and dormer at rear		69 Walford Road Uxbridge, UB8 2NQ		1 : 100	
Email: hargunn@aol.com www.hargunn.co.uk		Date		July 2023		Rev	
Rev		Revision Note		Dwg No		1510 / 2023 /FP-04	

This drawing remains the property of HAR - Gunn Associates Ltd and shall not be reproduced or altered without prior written permission.

Do not scale off drawings. Check all dimensions on site and report any discrepancies before commencing work. All figured dimensions are millimeters unless noted otherwise.