



Appendix C


Existing 1.8m High close boarded timber fence.

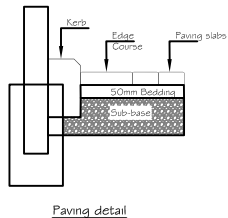

Paving detail

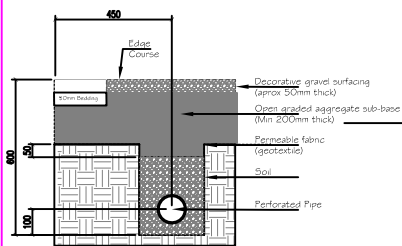


LOOSE GRAVEL DETAIL

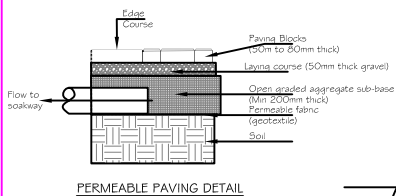

PERMEABLE PAVING DETAIL

PERMEABLE AREA TO INFILTRATE INTO THE GROUND.

PERMEABLE AREA TO INFILTRATE INTO THE GROUND.

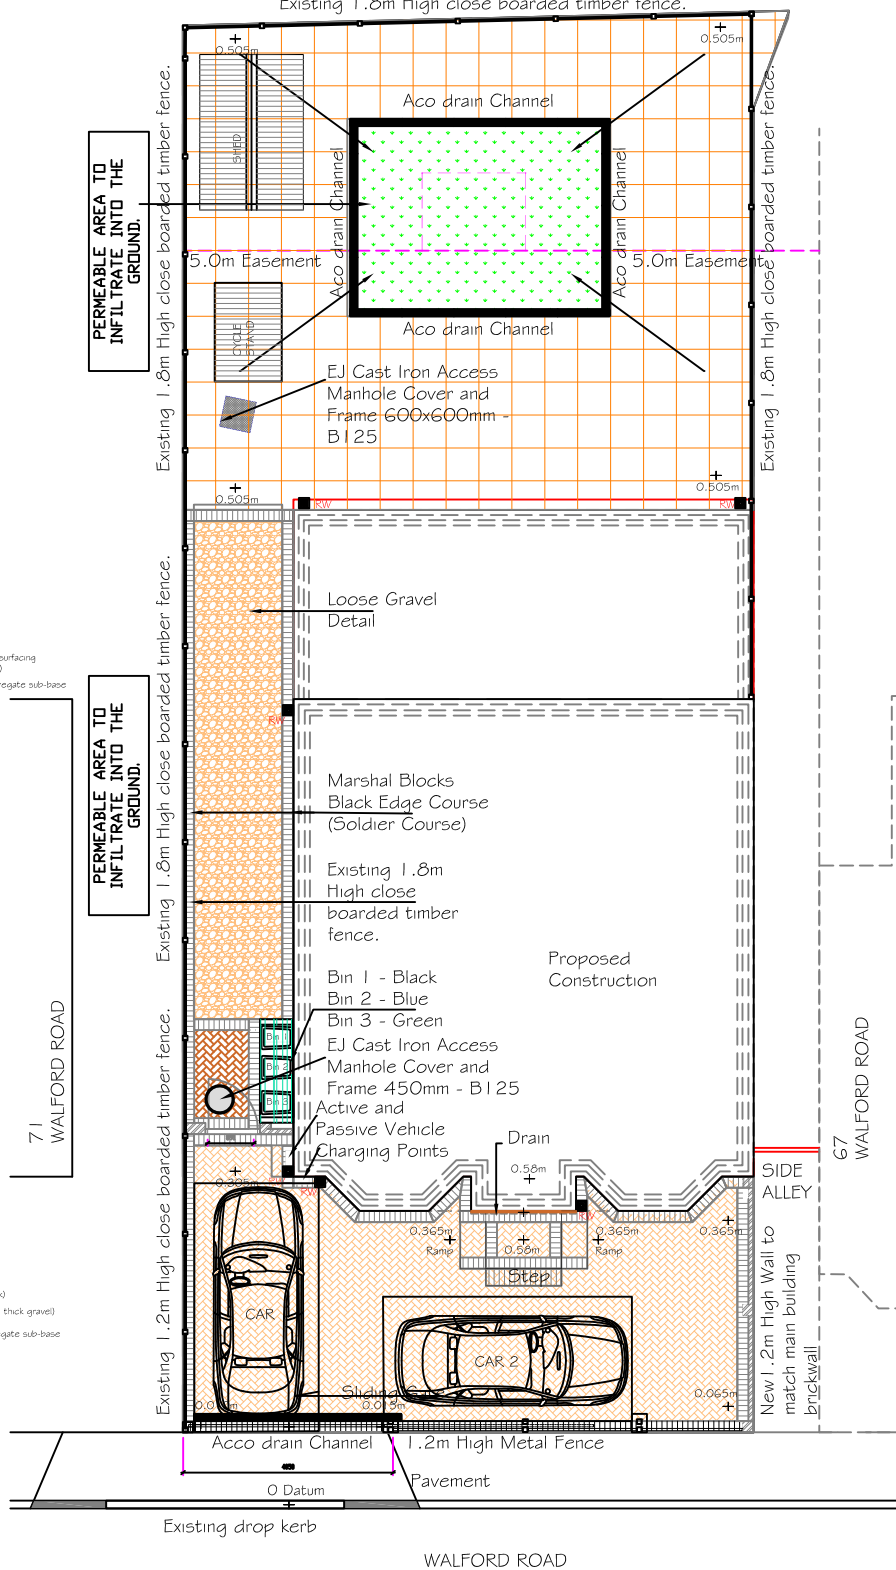

GROUND FLOOR PLAN

Har - Gunn Associates Ltd						Drawing Name		Location		Scale	
Tel: 020 917 9296								69 Walford Road		1:100	
Mob: 07803 619161								Uxbridge, UB8 2NQ		Date	
Email: hargunn@aol.com										July 2023	
www.hargunn.co.uk										Rev	
		Rev		Revision Note		Date		Drwg No		1765 / 2024 /LS-O1	
Do not scale off drawings. Check all dimensions on site and report any discrepancies before commencing work. All figured dimensions are millimeters unless noted otherwise.											