
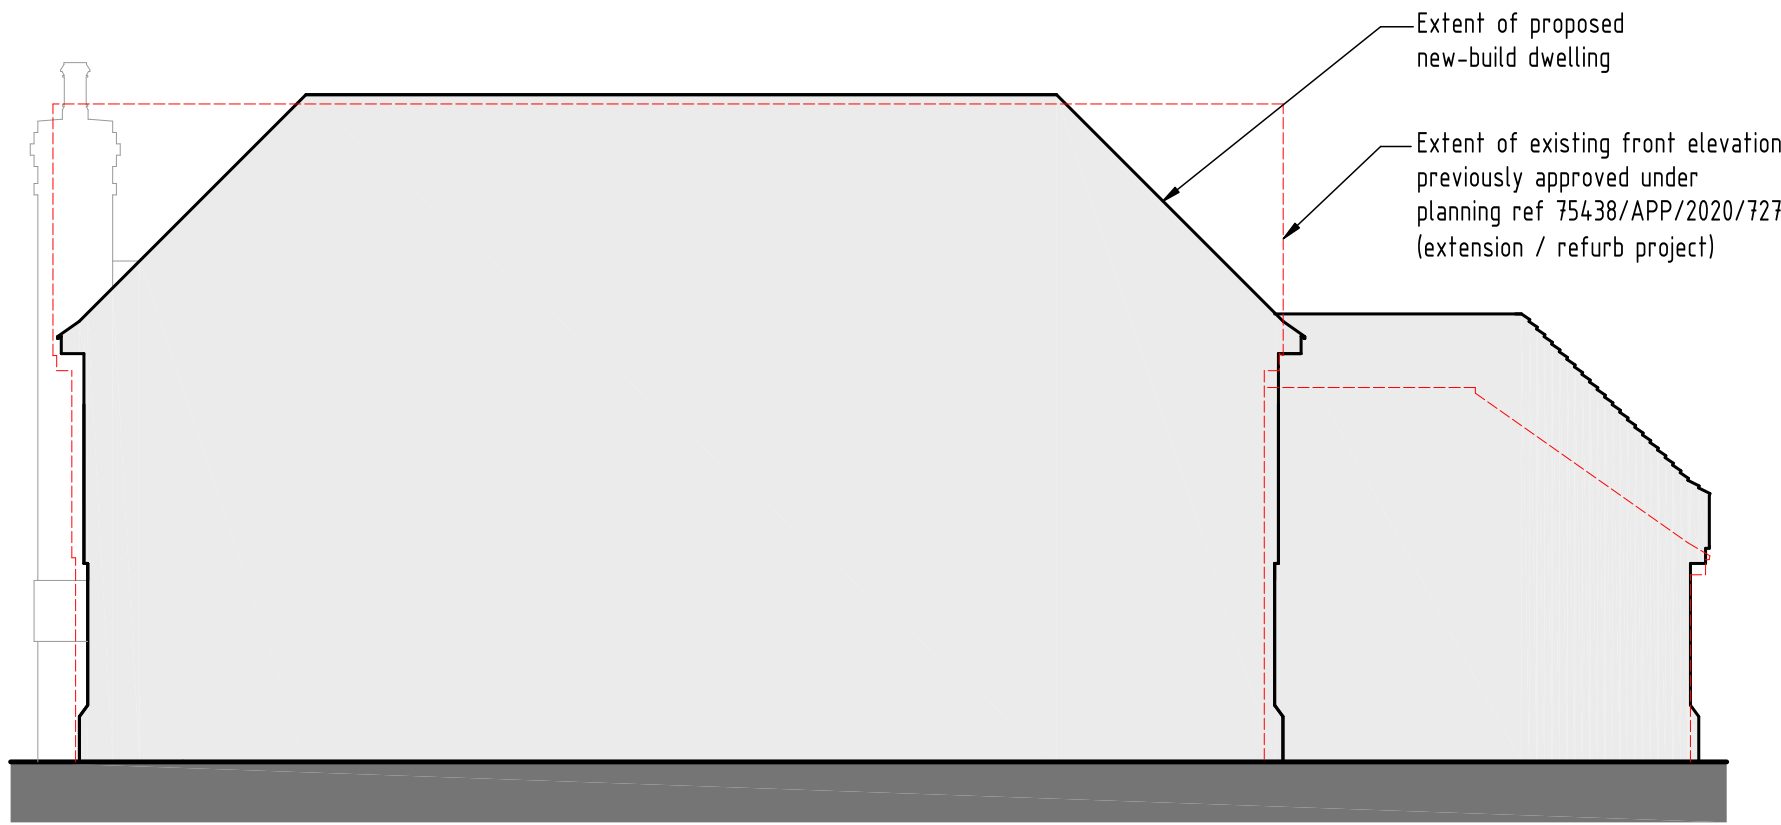




NOTES

1. All dimensions are to be checked on site prior to the commencement of work and any discrepancy is to be reported to the construction manager before construction.
2. All work is to comply with current Building Regulations and allied legislation.
3. All contractors and sub-contractors must ensure that they have the latest issue of this drawing and details before the commencement of work on site.
4. All materials are to be used and installed in strict compliance with the relevant manufacturers instructions and recommendations.
5. All works on site, managed and implemented as a result of the design indicated on this drawing, are to be given full consideration for compliance with the Health and Safety (COP) Regulations in respect of design and implementation on site and no works are to be undertaken if it is considered that compliance with the Building Regulations cannot be achieved.
6. All dimensions shown in millimetres.

1. Footprint of buildings shown at 100 above ground level.

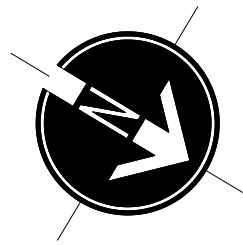


FRONT ELEVATION COMPARISON

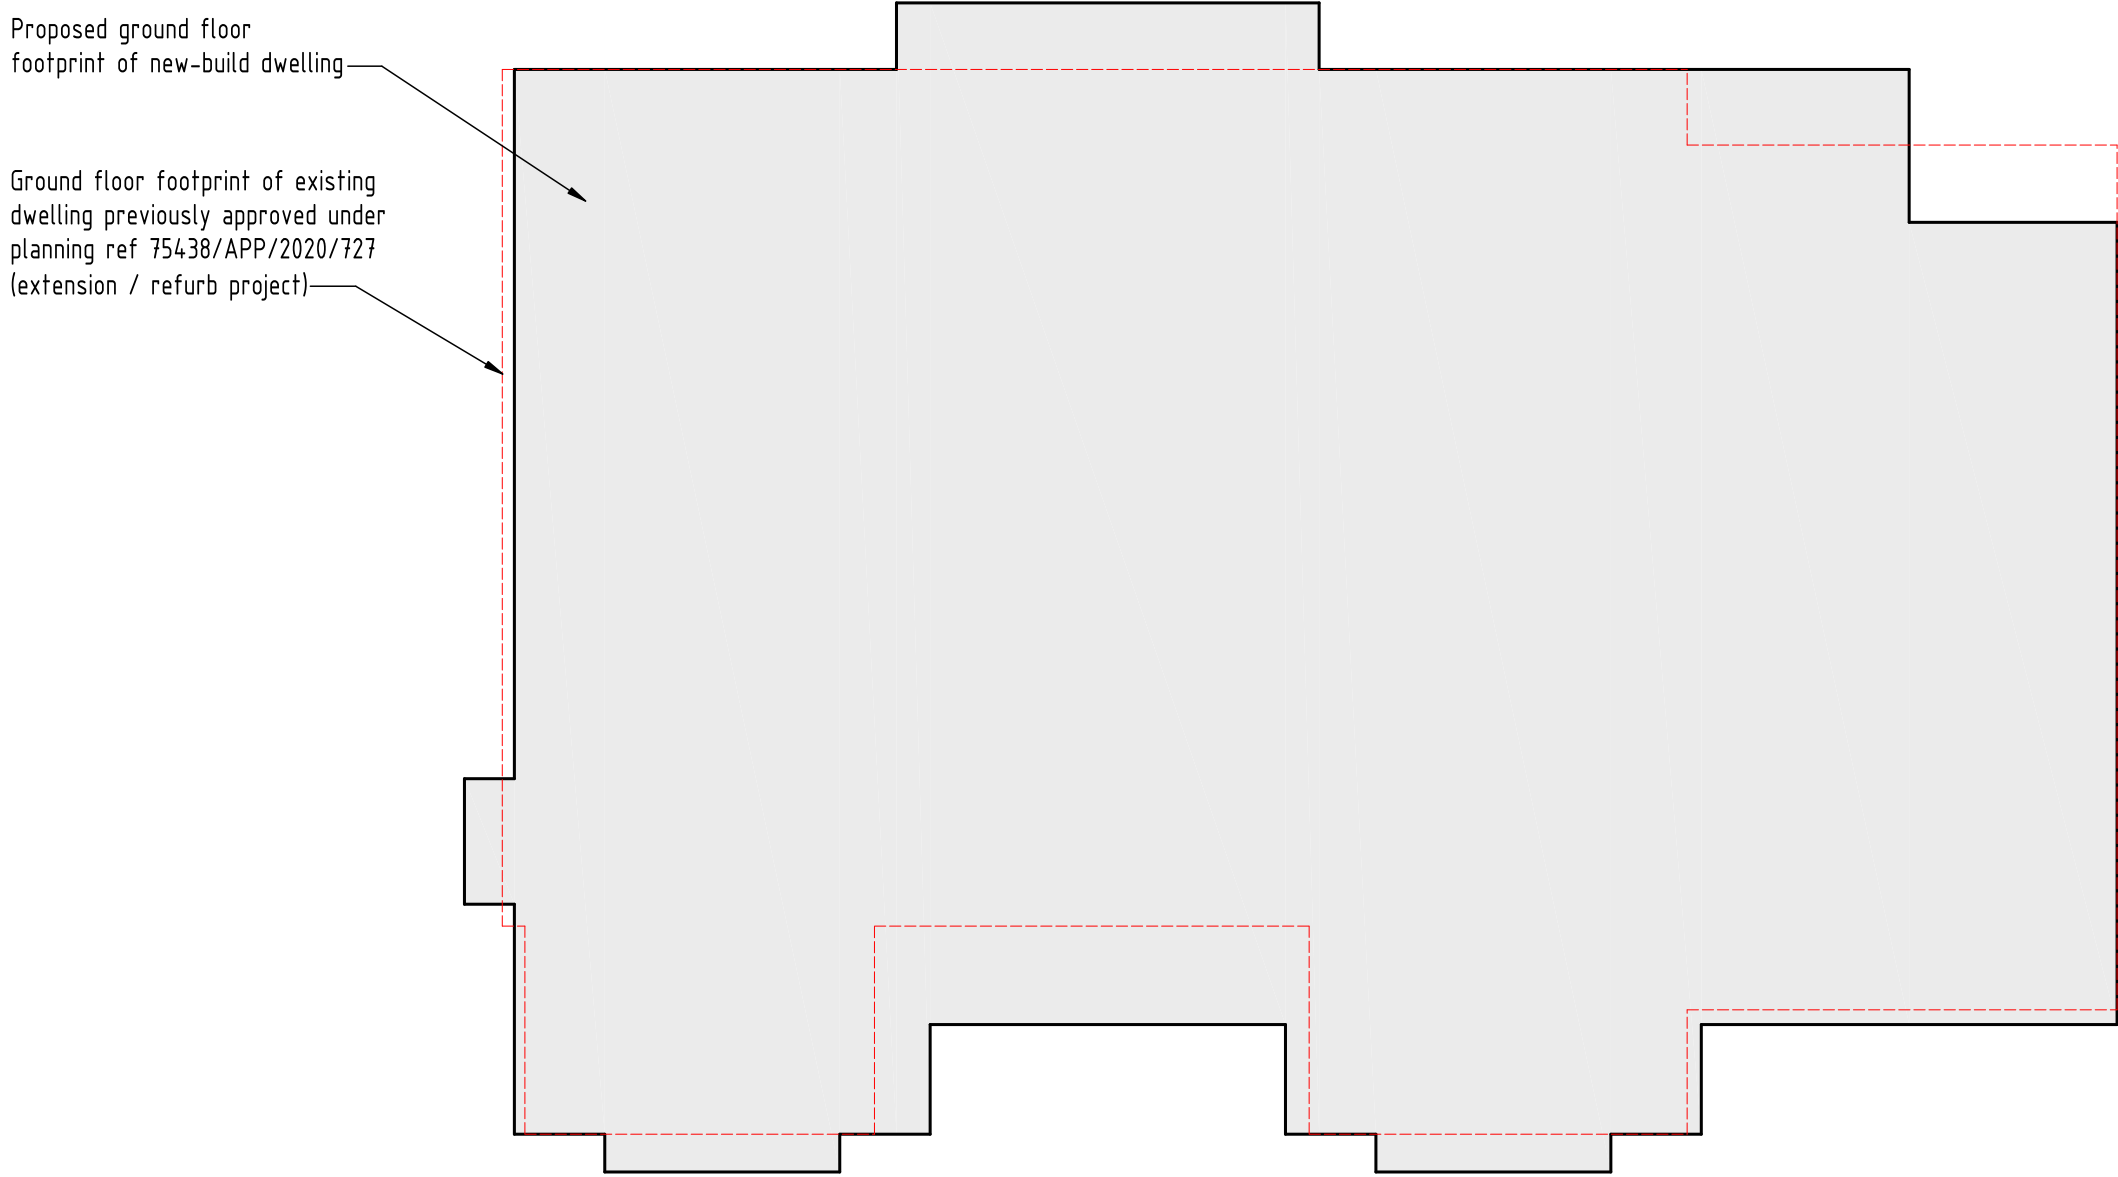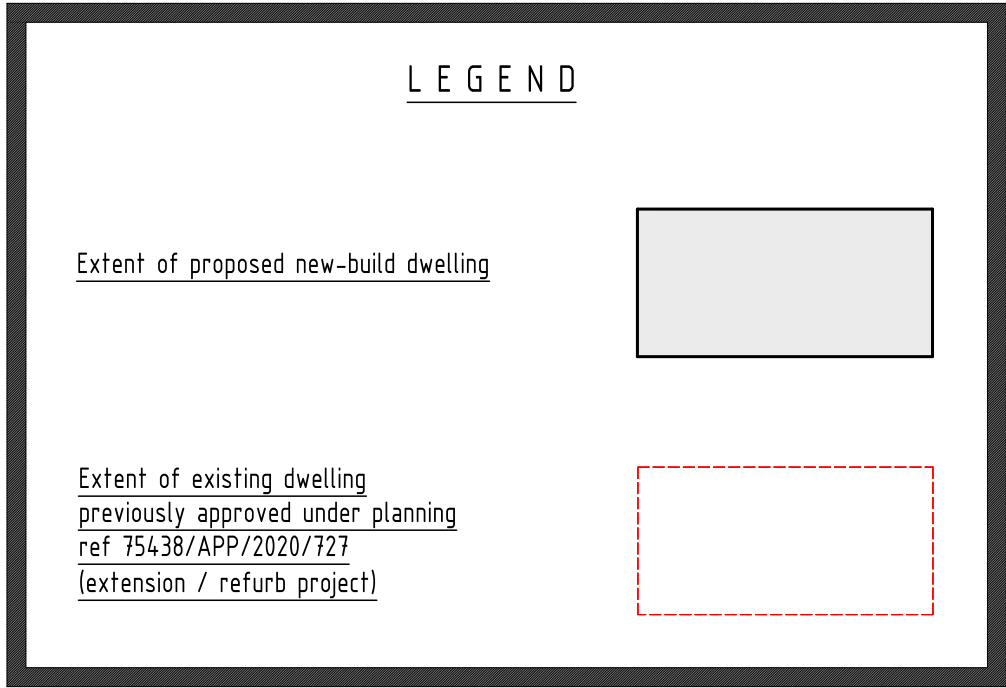


GROUND FLOOR PLAN COMPARISON

- Footprint equates to 270 sq.m
- Footprint equates to 287 sq.m, which is a 17 sq.m nominal increase
(Please note the application site still benefits from permitted development rights)

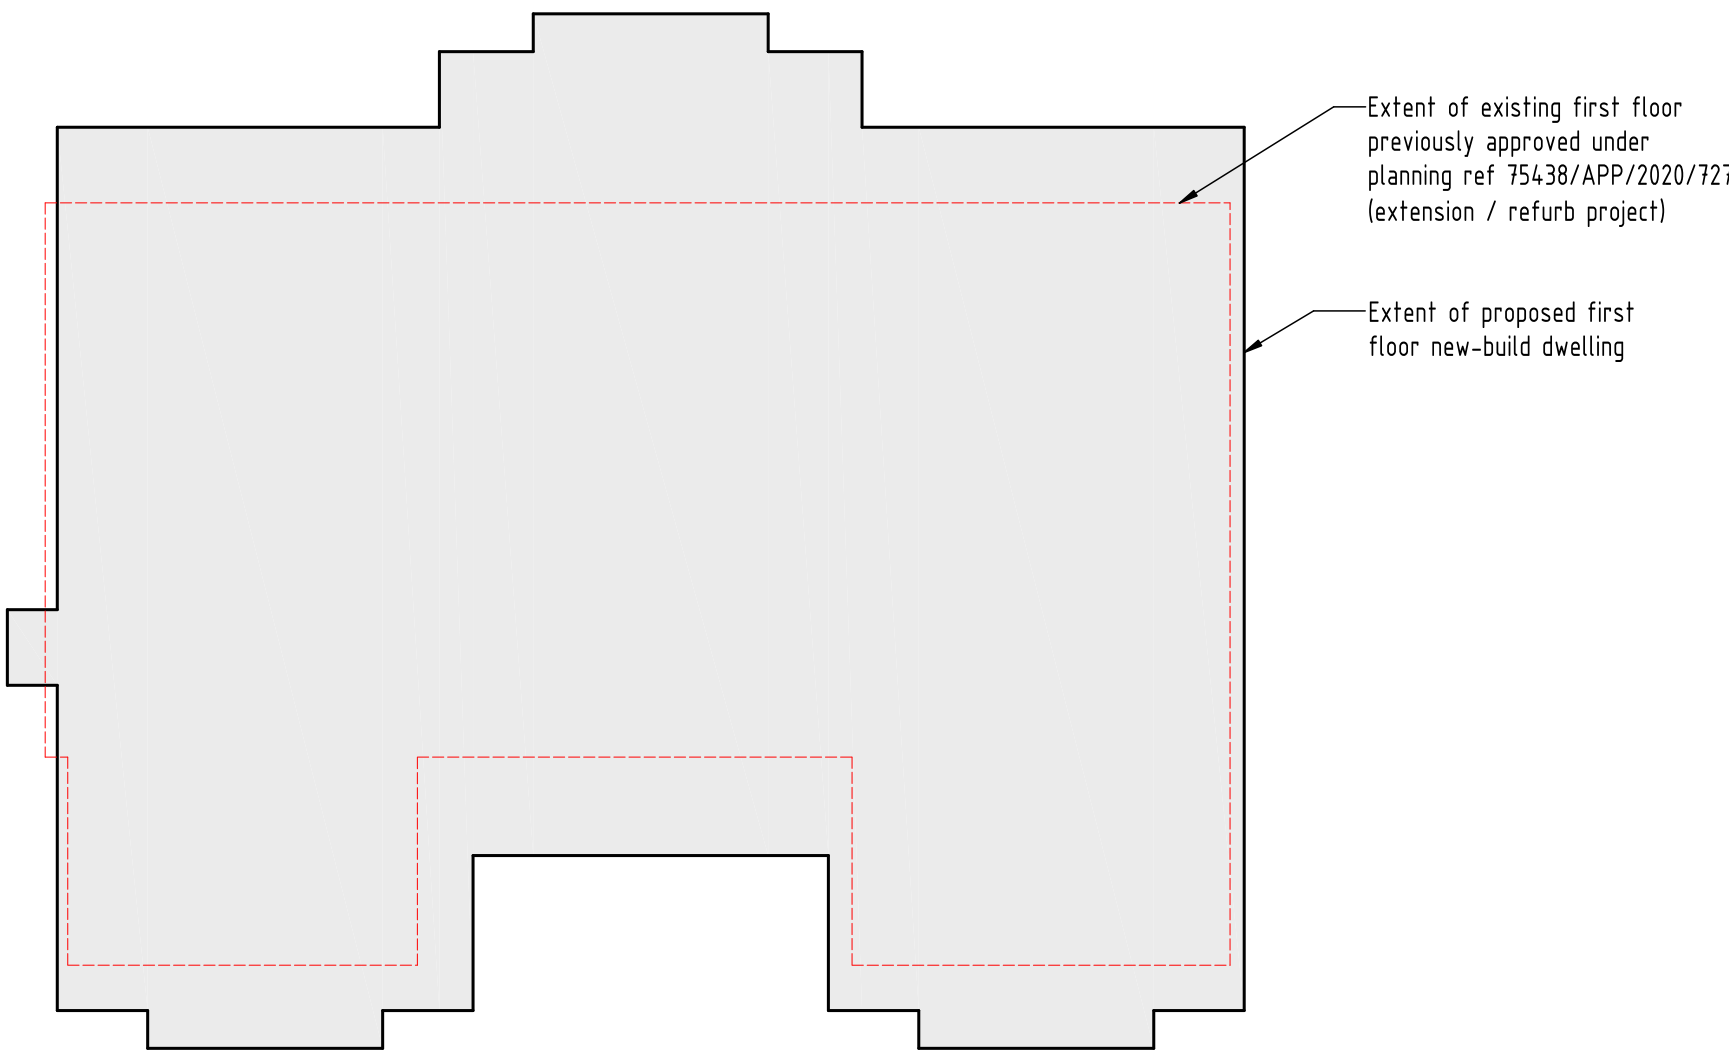

FIRST FLOOR COMPARISON

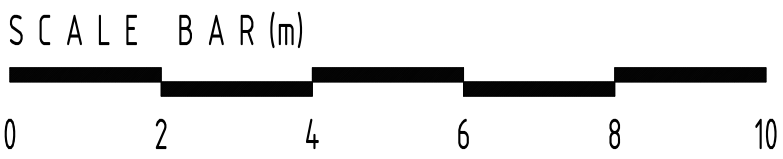

rev:	date:	description:	
scale:	1 : 100	A1	date: 11 / 03 / 2021
drawing no:	1334 / P2 / 6		drawn: FJ
drawing:	PLANNING PROPOSALS COMPARISON PLANS		
project:	LAND AT SILVER BIRCHES, TILE KILN LANE, HAREFIELD, UB9 6LU		
client:	MR P. WILLMOTT		



DUSEK DESIGN ASSOCIATES LTD
ARCHITECTURE + PLANNING

01895 831 103
info@dusek.co.uk
www.dusek.co.uk

print history:	Wednesday, 7 April, 2021	11:31:22
----------------	--------------------------	----------

S:\DUSEK\DWG\1001-1000\1001 - SILVER BIRCHES\PE2 - NEW BUILD\1001-PE2-4.dwg