



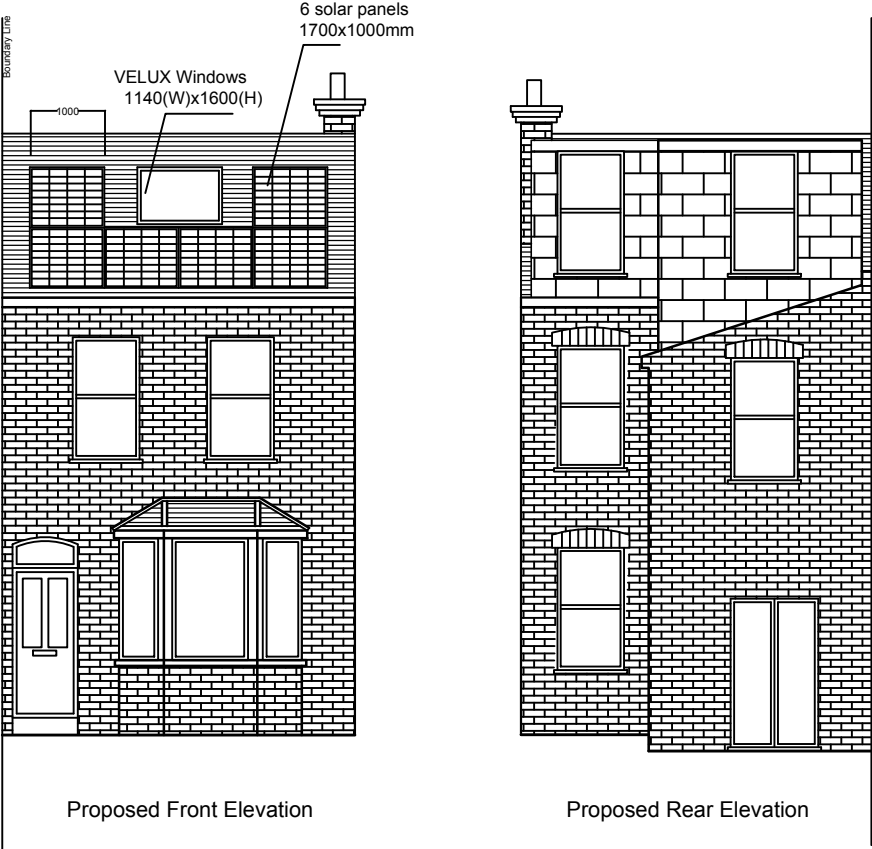


Proposed Front Elevation


Proposed Rear Elevation

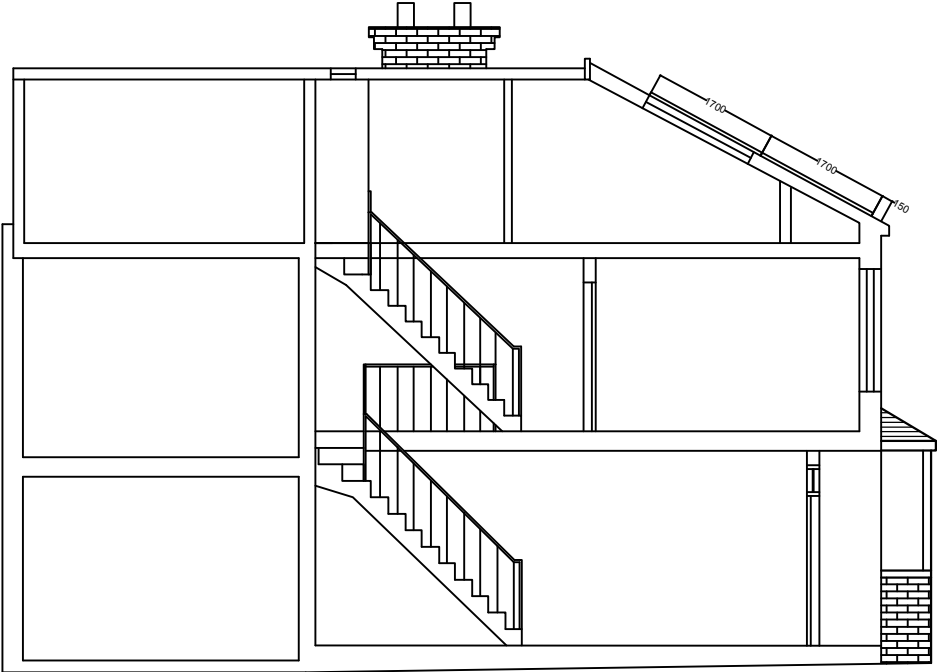


Proposed Section -A-

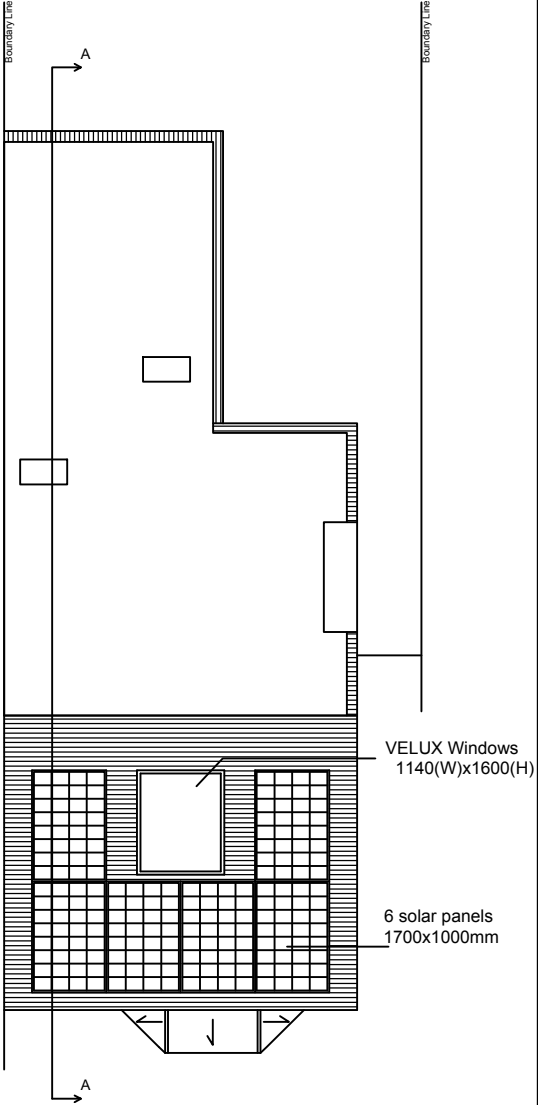


Proposed Roof Plan

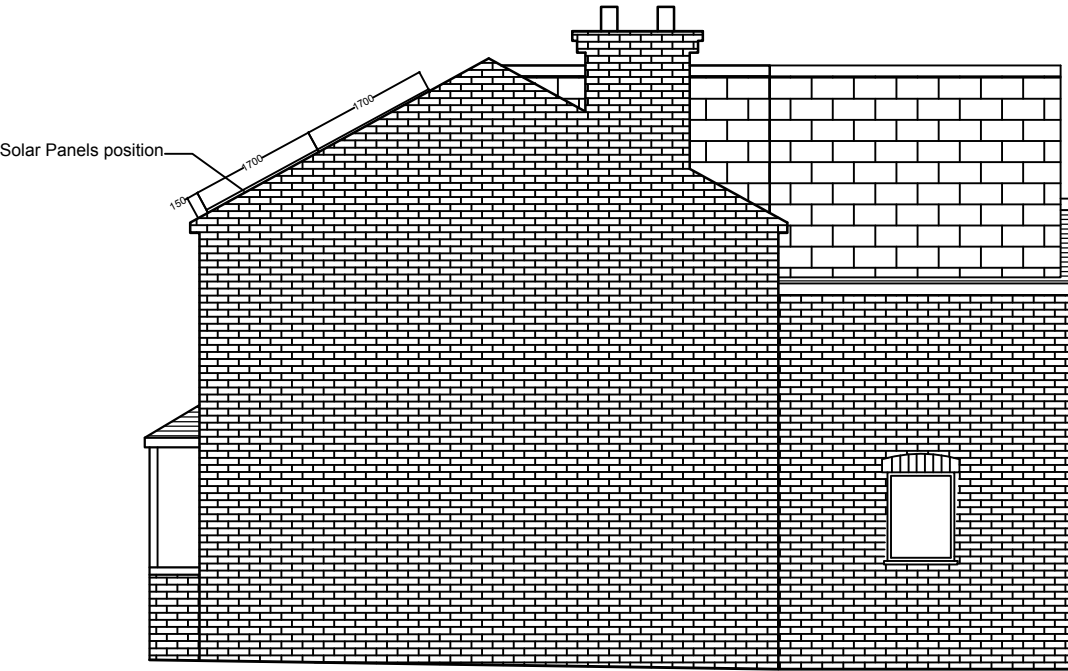

Proposed Right Side Elevation

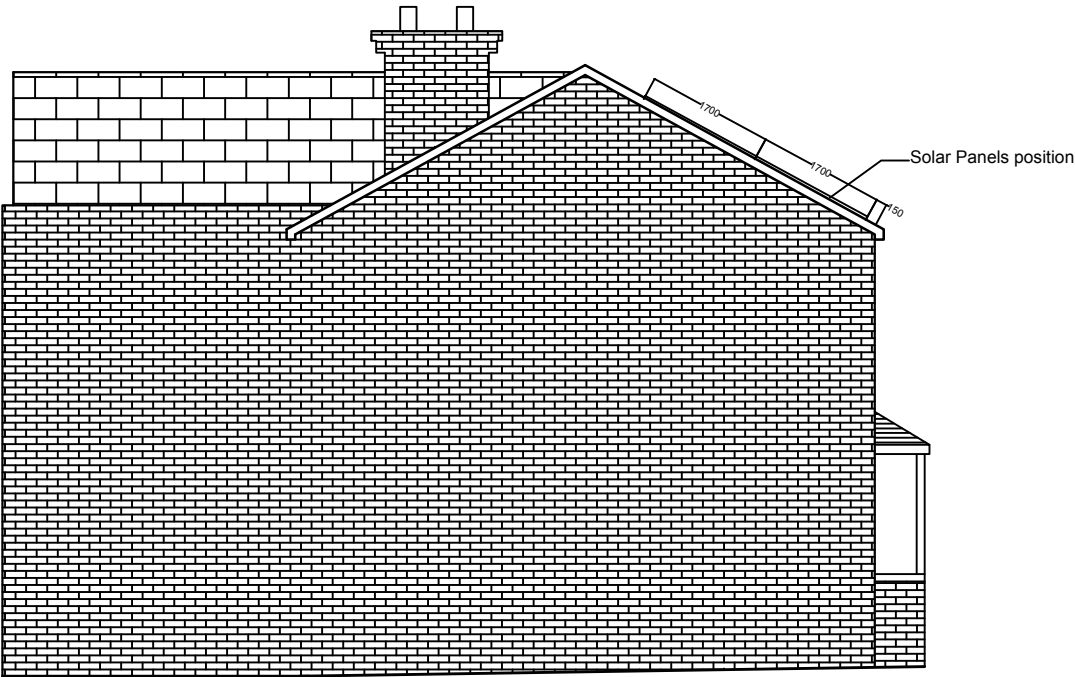

Proposed Left Side Elevation

 

ISSUED FOR INFORMATION	ME	FM	25/05/20
DESCRIPTION	BY	CHKD	DATE
BETA DESIGN CONSULTANTS Architecture & Engineering Watermans Park, 40A High Street, Brentford, TW8 0DS fm@betadc.co.uk www.betadc.co.uk M: +44 (0) 7733 080854			
Client:	James Rose		
Project:	8 Glebe Road, Uxbridge LB Hillingdon, UB8 2RD		
Title:	Existing Plans		
Subject:	New Solar Panels		
Scale: 1:100 A3	DWG-AT-020-076-03		Rev.
Drawn: ME			P1
Chkd: FM			