



Existing Ground Floor Plan

Scale 1:100

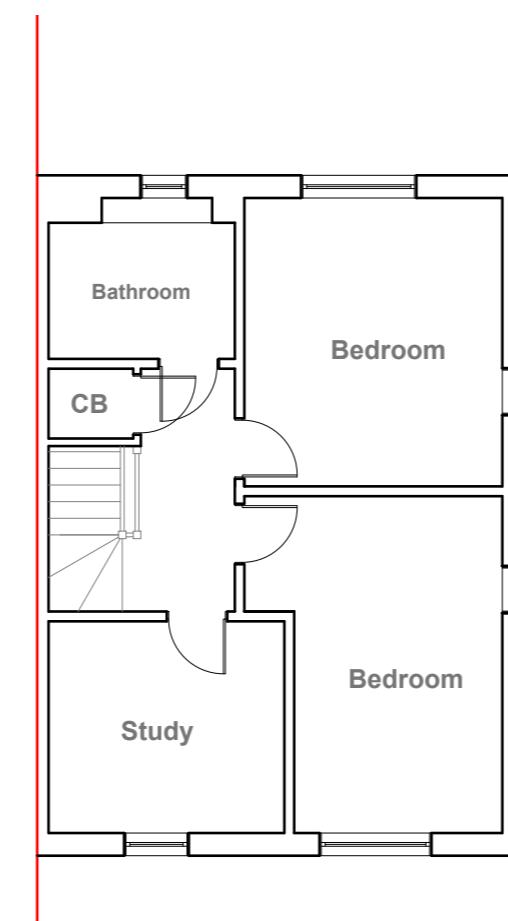


Existing First Floor Plan

Scale 1:100

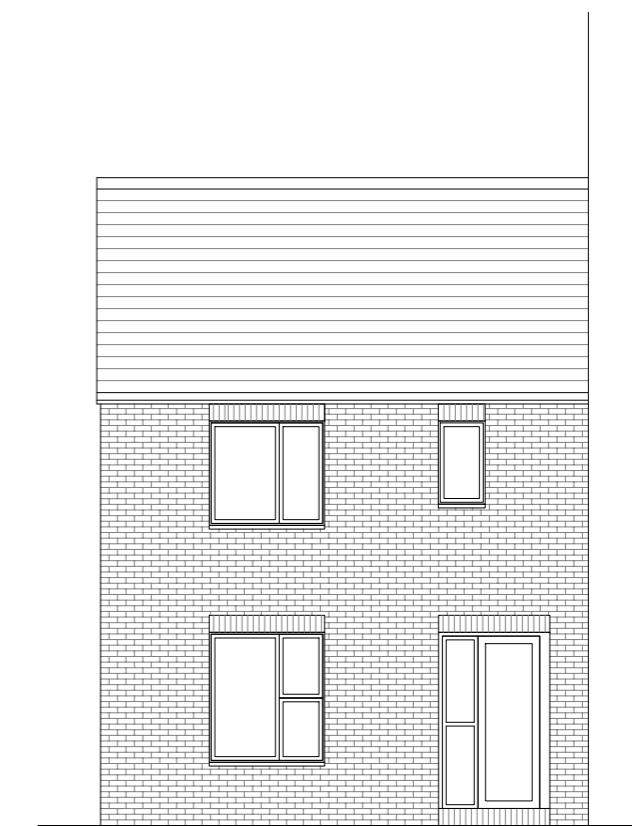

Existing Front Elevation

Scale 1:100

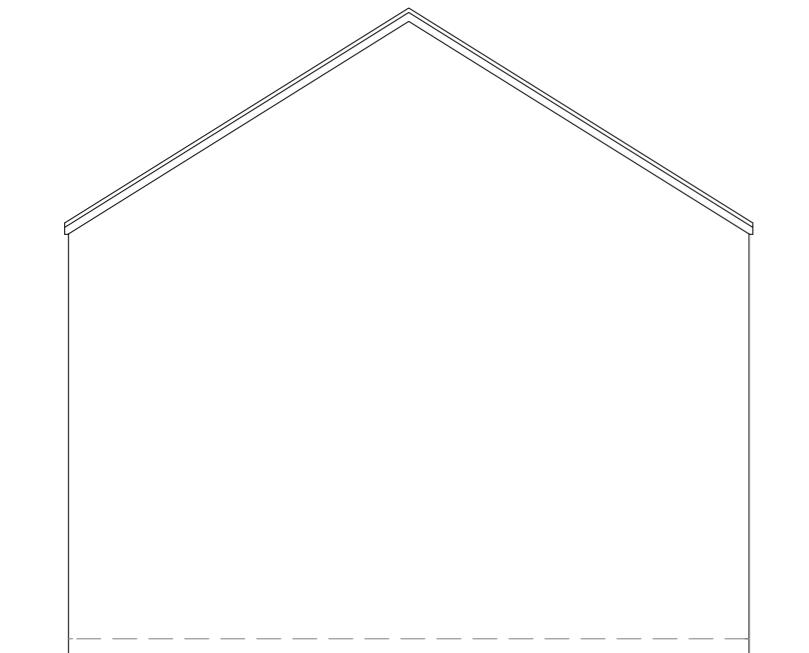


Existing Side Elevation

Scale 1:100



Existing Rear Elevation

Scale 1:100

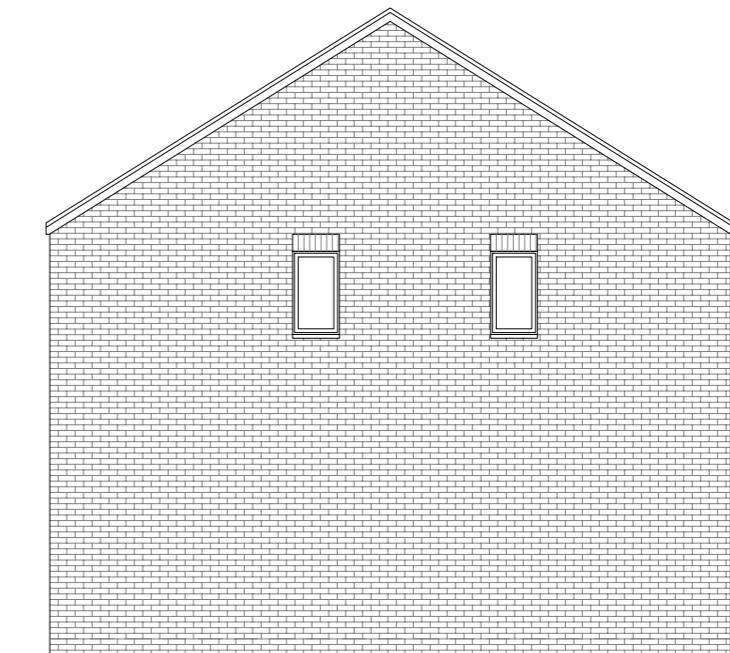

Existing Side Elevation

Scale 1:100

1:100 0 1 2 5 10 Meter

GENERAL NOTES:
1. ALL DIMENSIONS ARE IN MILLIMETER.
2. VERIFY ALL DIMENSIONS AND CONDITIONS BEFORE BUILDING OR
STARTING CONSTRUCTION. NOTIFY THE DESIGNER IMMEDIATELY OF ANY
DISCREPANCY OR VARIATION.
3. ALL WORK TO COMPLY WITH CURRENT BUILDING REGULATIONS
AND CODES OF PRACTICE

Title:


Existing Floor Plans & Elevations

Site Address
1 Siskin Place
Hayes
Middlesex
UB4 9FD


Scale: 1:100 @A3
Date: 05/10/2023
Drawing No.: 2023/023 -01
Drawn By:
FP

Revision Date:

e:mail -
faluckpatel@yahoo.com
(M) +44 (0) 7871 466 254

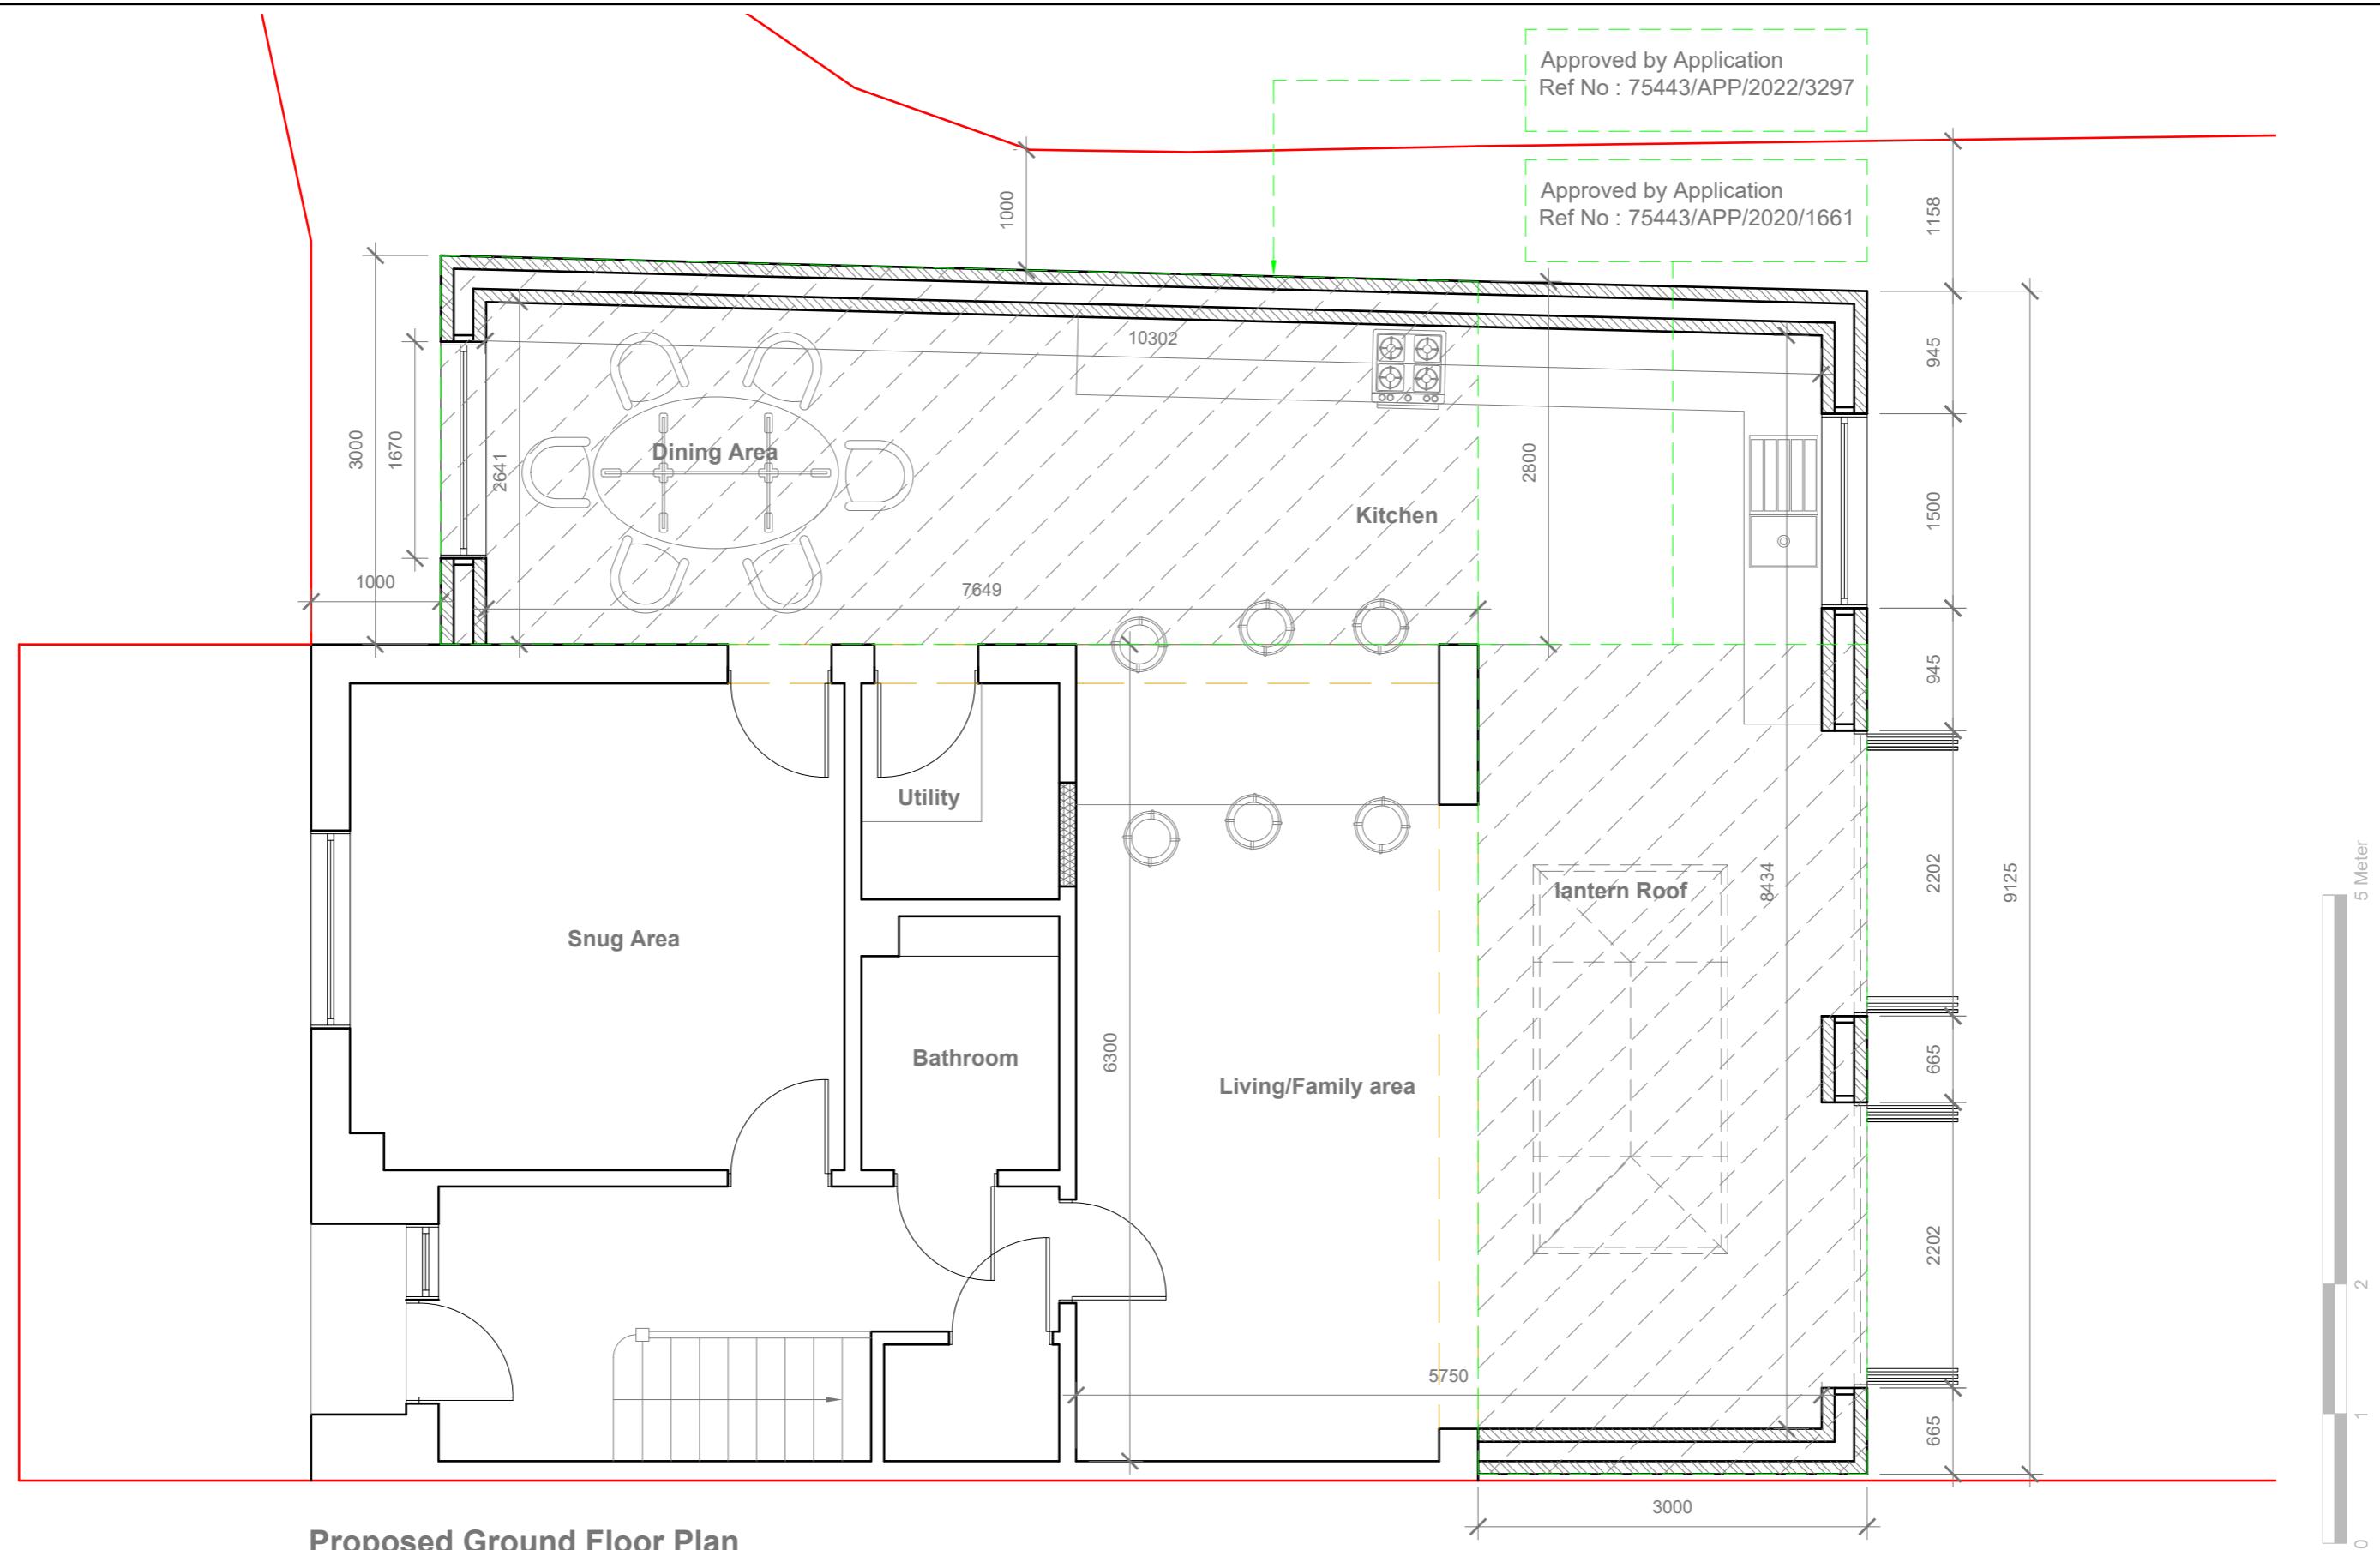

Approved by Application
Ref No : 75443/APP/2022/3297

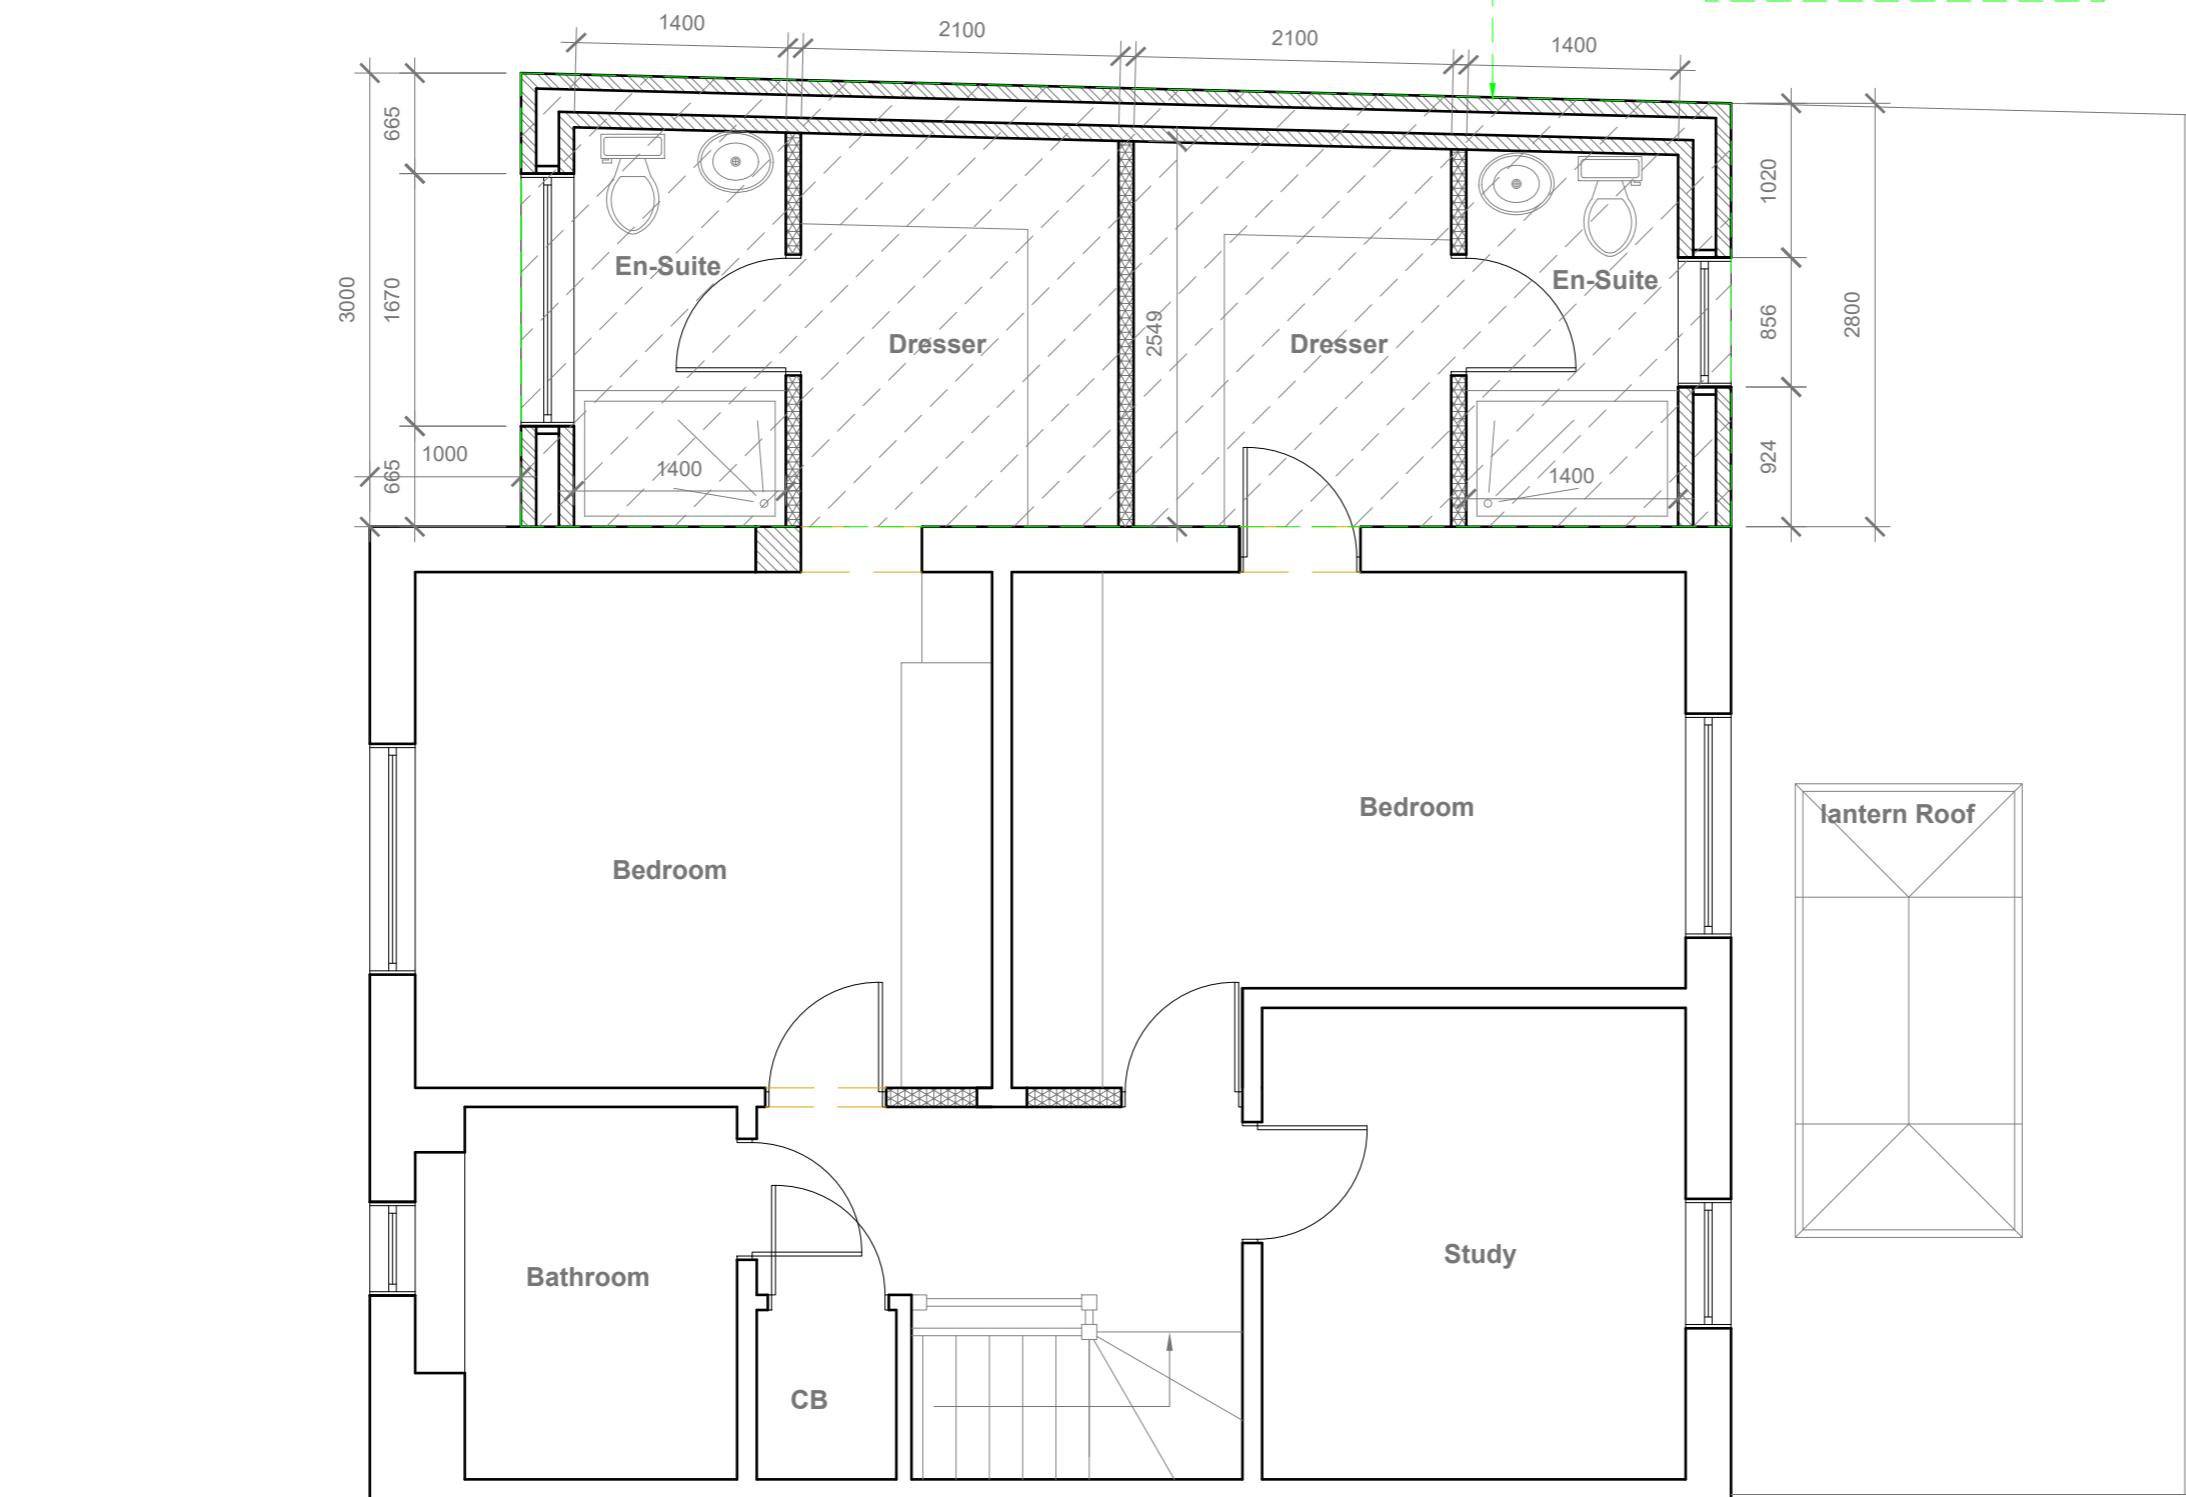

GENERAL NOTES:
1. ALL DIMENSIONS ARE IN MILLIMETER.
2. VERIFY ALL DIMENSIONS AND CONDITIONS BEFORE BUILDING OR
STARTING CONSTRUCTION. NOTIFY THE DESIGNER IMMEDIATELY OF ANY
DISCREPANCY OR VARIATION.
3. ALL WORK TO COMPLY WITH CURRENT BUILDING REGULATIONS
AND CODES OF PRACTICE

Title:

Proposed First Floor Plan

Site Address
1 Siskin Place
Hayes
Middlesex
UB4 9FD

Scale: 1:50 @A3
Date: 05/10/2023
Drawing No.: 2023/023 -03E
Drawn By:
FP

Revision Date:

e:mail -
faluckpatel@yahoo.com
(M) +44 (0) 7871 466 254


Faluck Patel

Proposed External Finish
Materials to Match Existing
External Finish Materials



Proposed Front Elevation

Scale 1:100

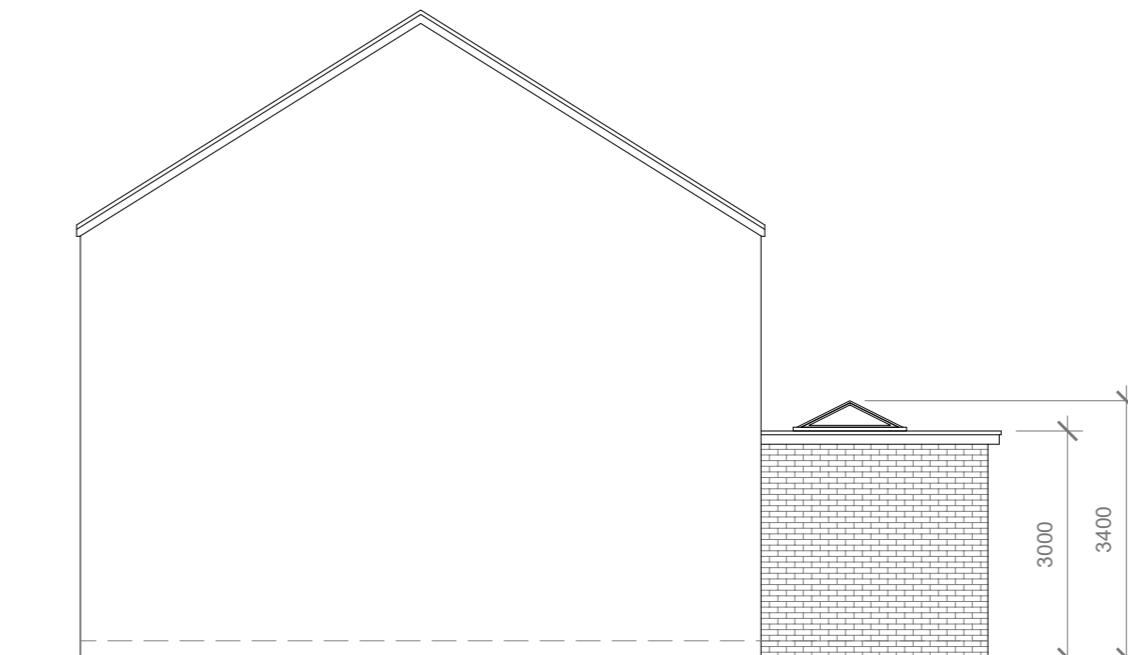


Proposed Side Elevation

Scale 1:100



Proposed Rear Elevation

Scale 1:100

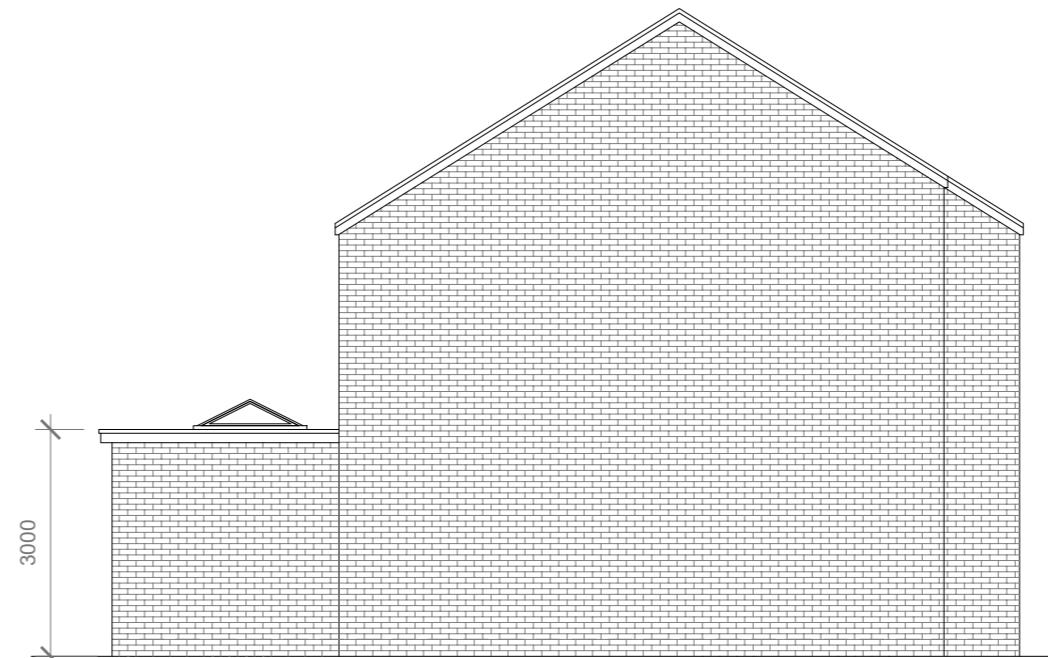

Proposed Side Elevation

Scale 1:100

GENERAL NOTES:

1. ALL DIMENSIONS ARE IN MILLIMETER.
2. VERIFY ALL DIMENSIONS AND CONDITIONS BEFORE BUILDING OR STARTING CONSTRUCTION. NOTIFY THE DESIGNER IMMEDIATELY OF ANY DISCREPANCY OR VARIATION.
3. ALL WORK TO COMPLY WITH CURRENT BUILDING REGULATIONS AND CODES OF PRACTICE

Title:

Proposed Elevations

Site Address

1 Siskin Place
Hayes
Middlesex
UB4 9FD

Scale: 1:100 @A3
Date: 05/10/2023
Drawing No.: 2023/023 -04E

Revision Date:

Drawn By:
FP
e:mail -
faluckpatel@yahoo.com
(M) +44 (0) 7871 466 254

10 Meter
5
5
2
2
1
1
0
0
1:100

**Faluck
Patel**