




Ground Floor Plan

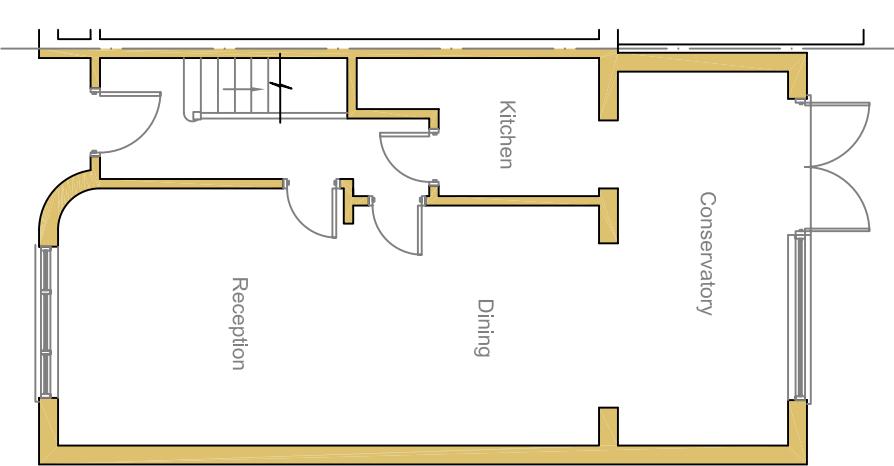


First Floor Plan

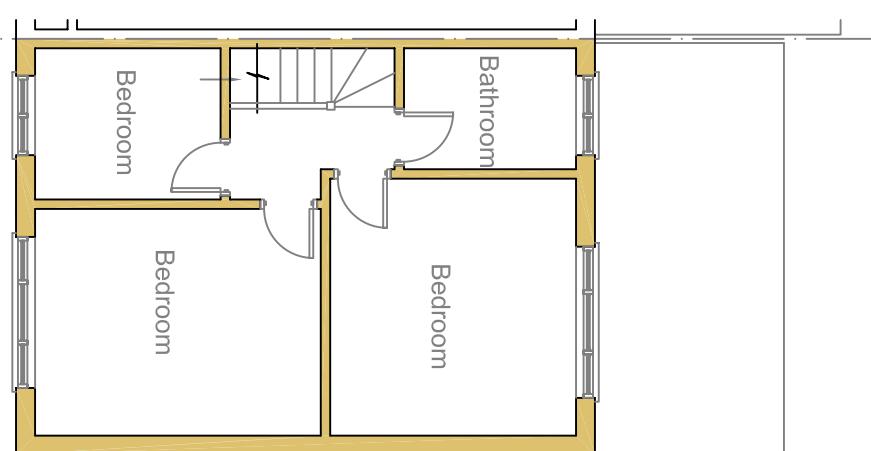


Roof Floor Plan

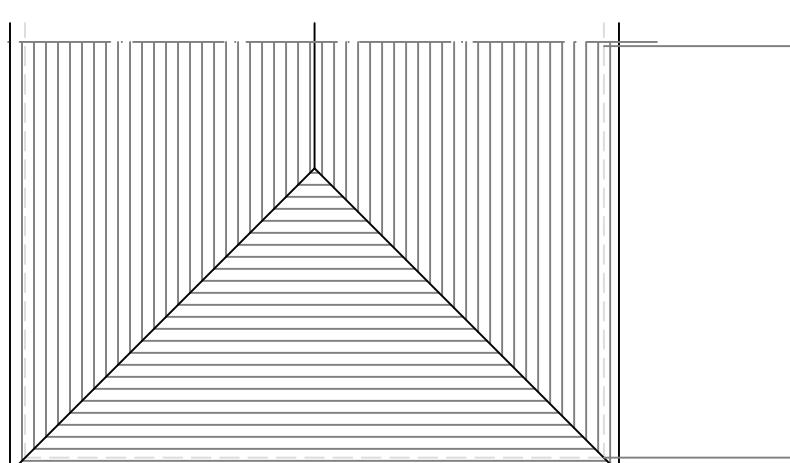


Front Elevation

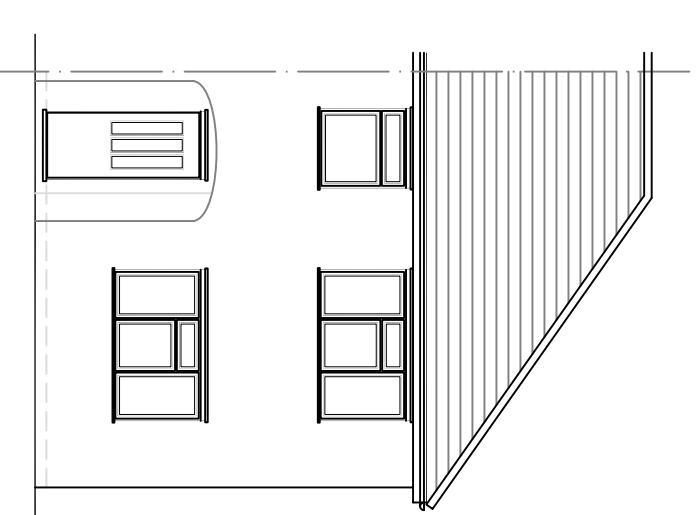

Rear Elevation

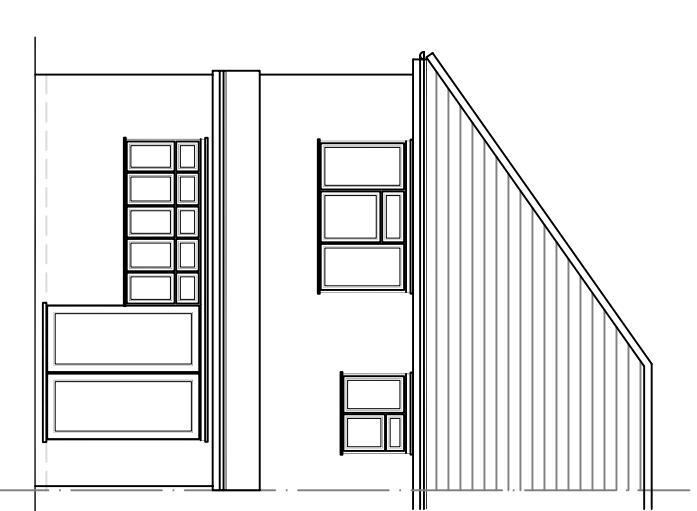

Side Elevation (LHS)

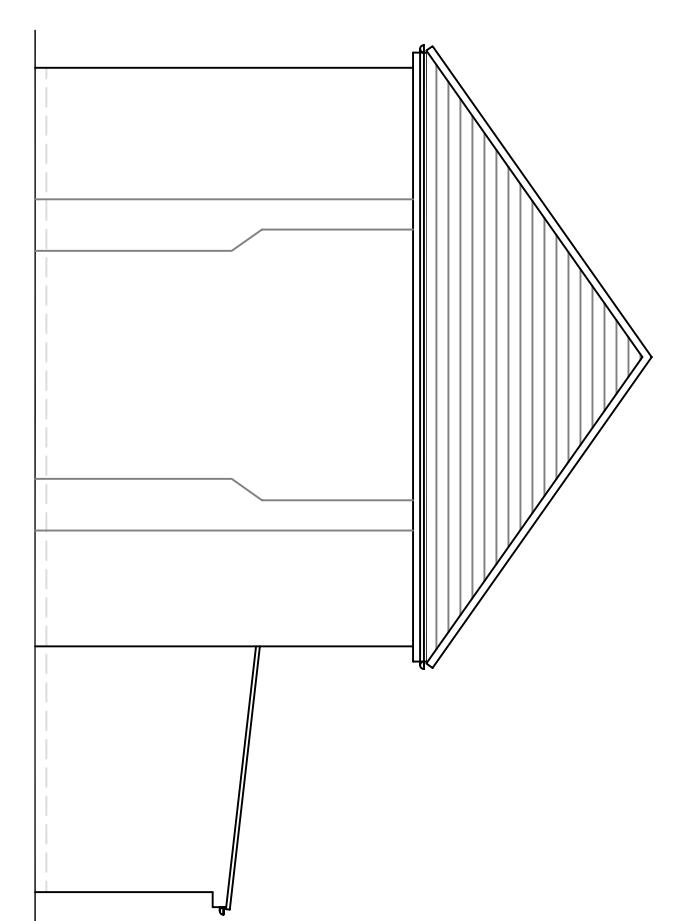

rev.
These drawings should be approved by local Authority
All dimensions to be checked on site. This drawing is
copyright and should not be reproduced without permission of
the Architects.

client:

Mr. Dalwant Singh Shahi

project:
47 Chaucer Avenue
Hayes
UB4 0AR

drawing:

Existing Elevations
Floor & Roof Plans

scale: 1:100 date: Jul 2024 drawn:
rev: