

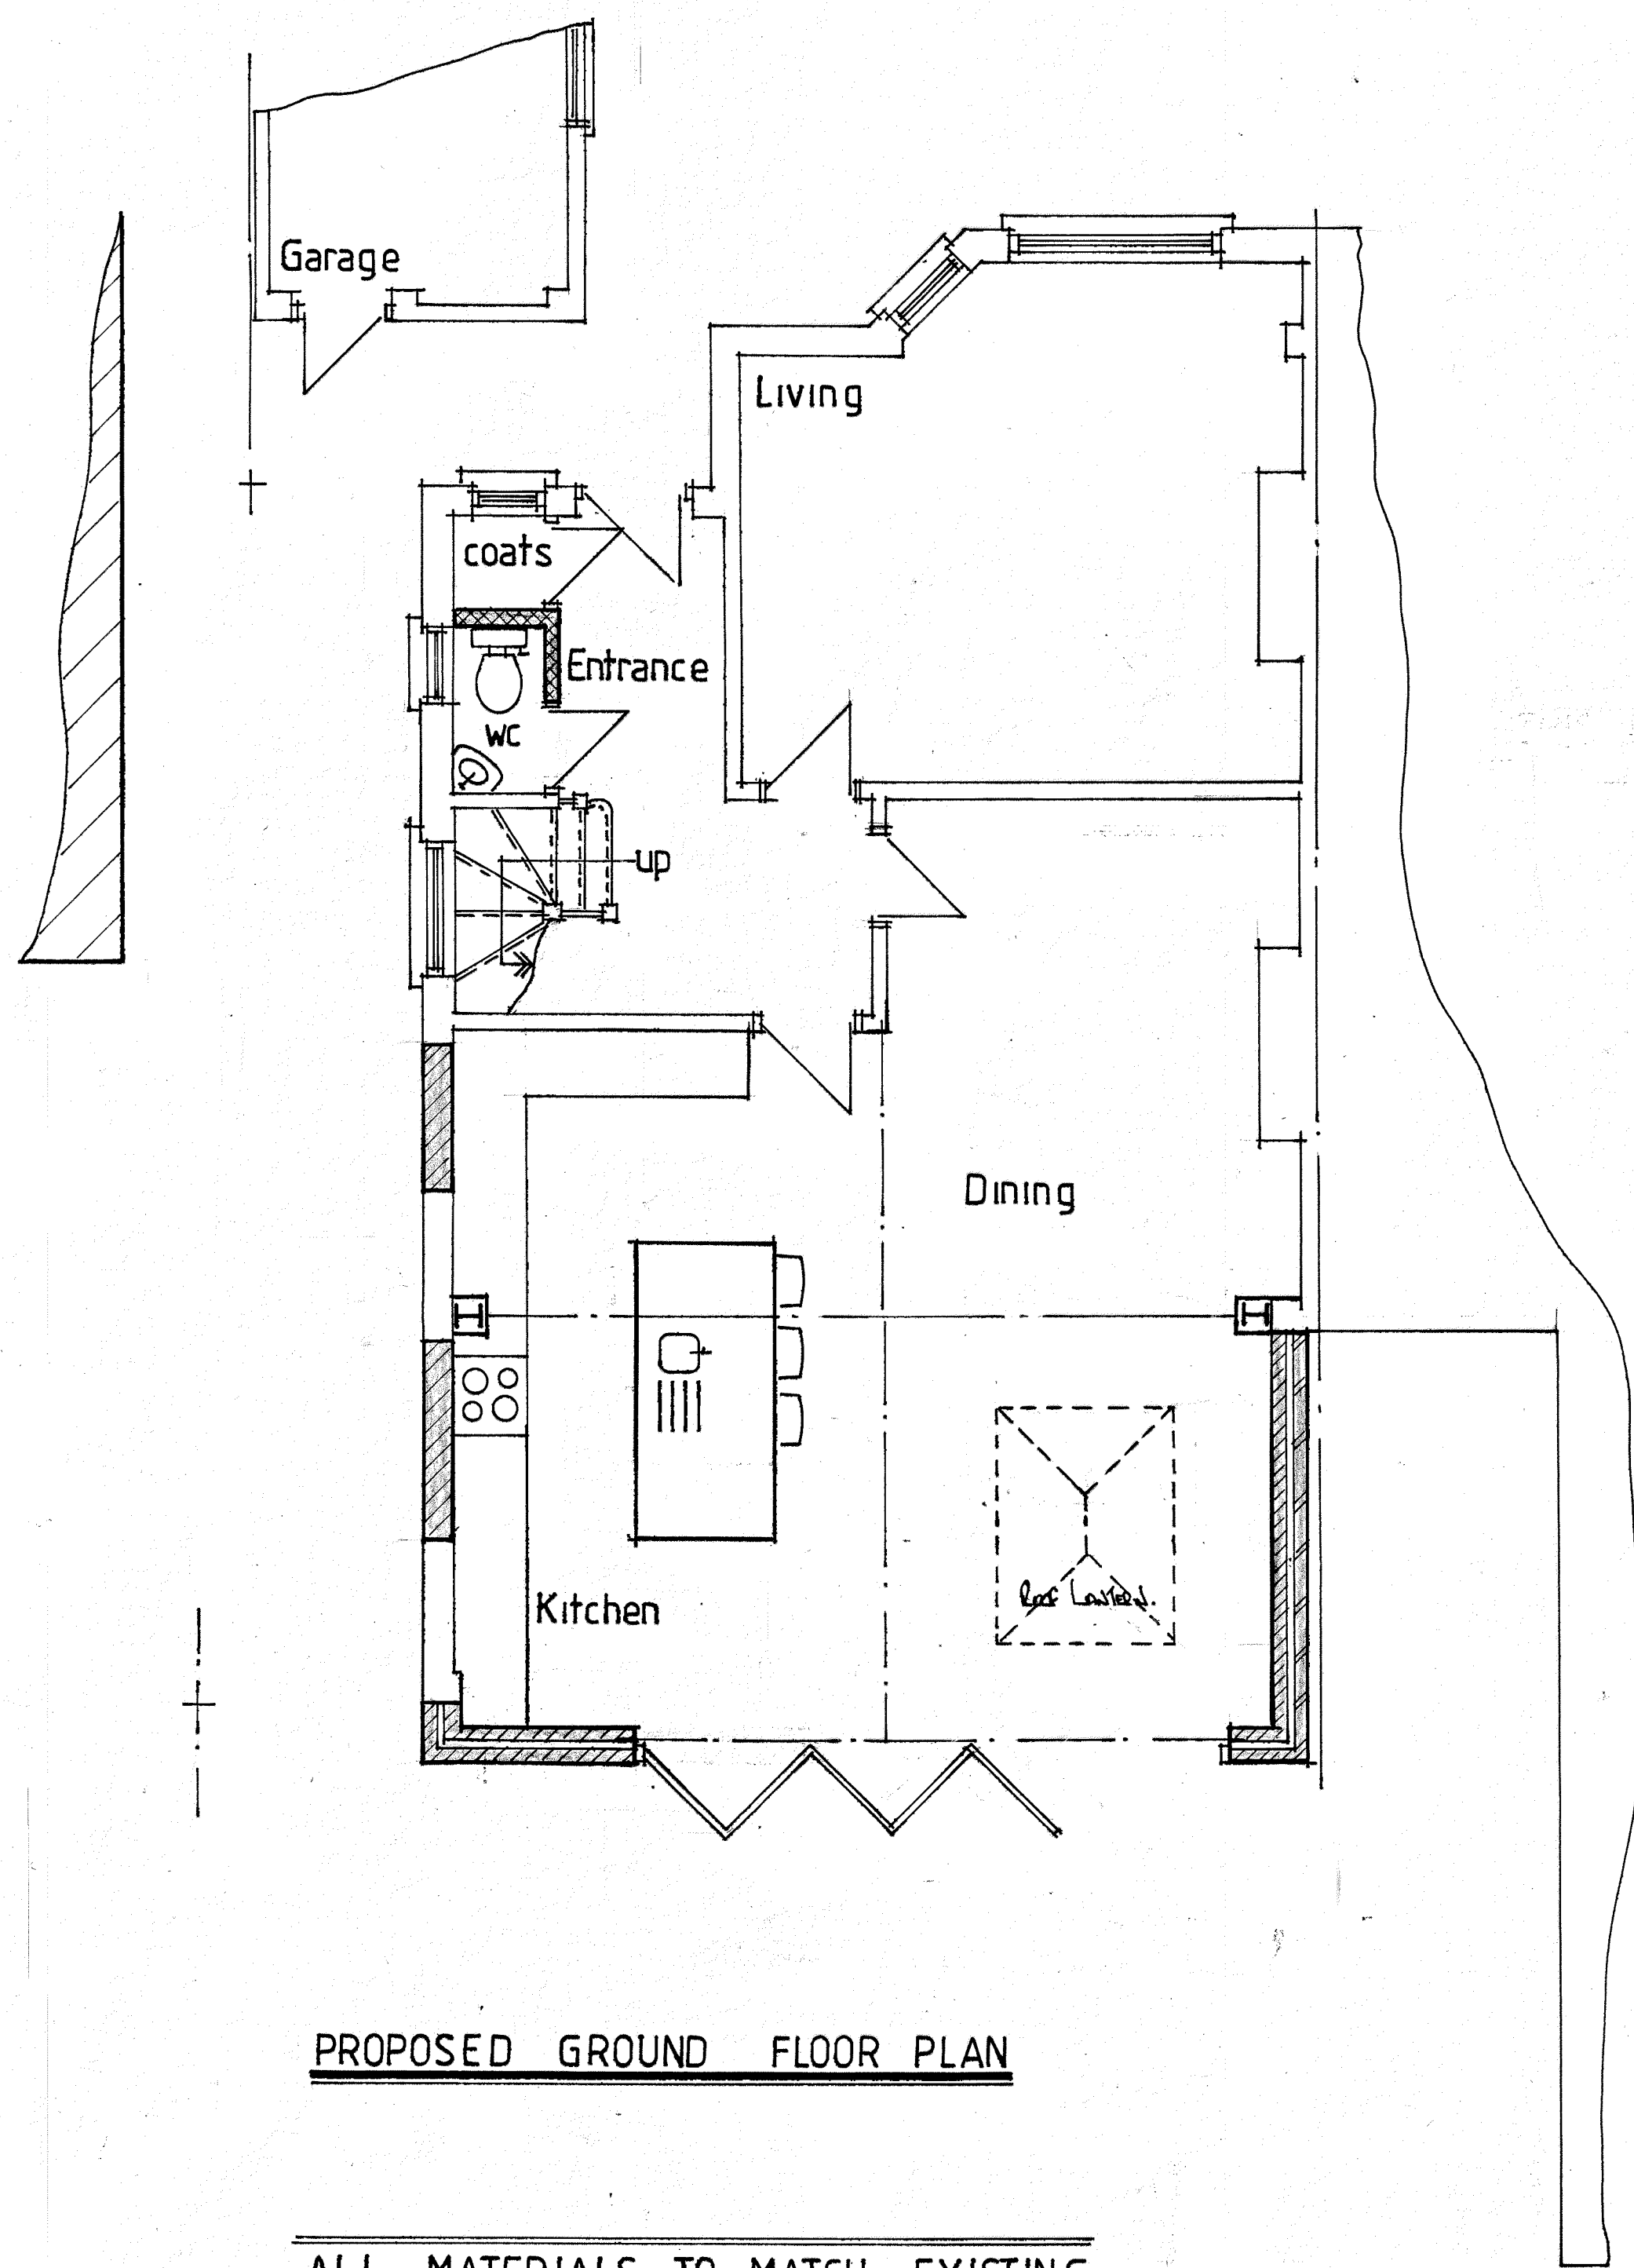



NOTES:
All dimensions must be checked on site and not
scaled from this drawing.

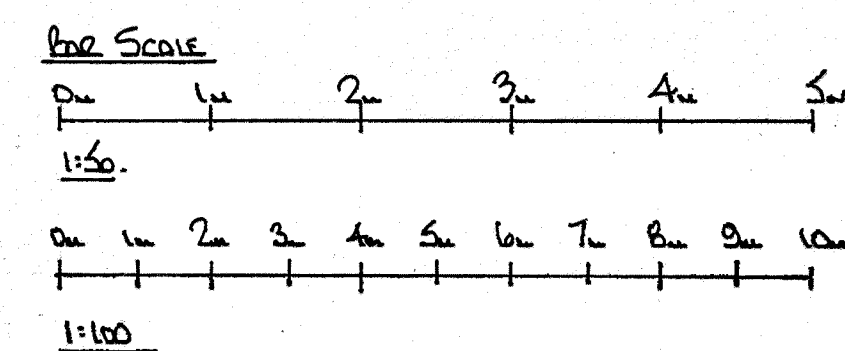


PROPOSED PART FIRST FLOOR PLAN

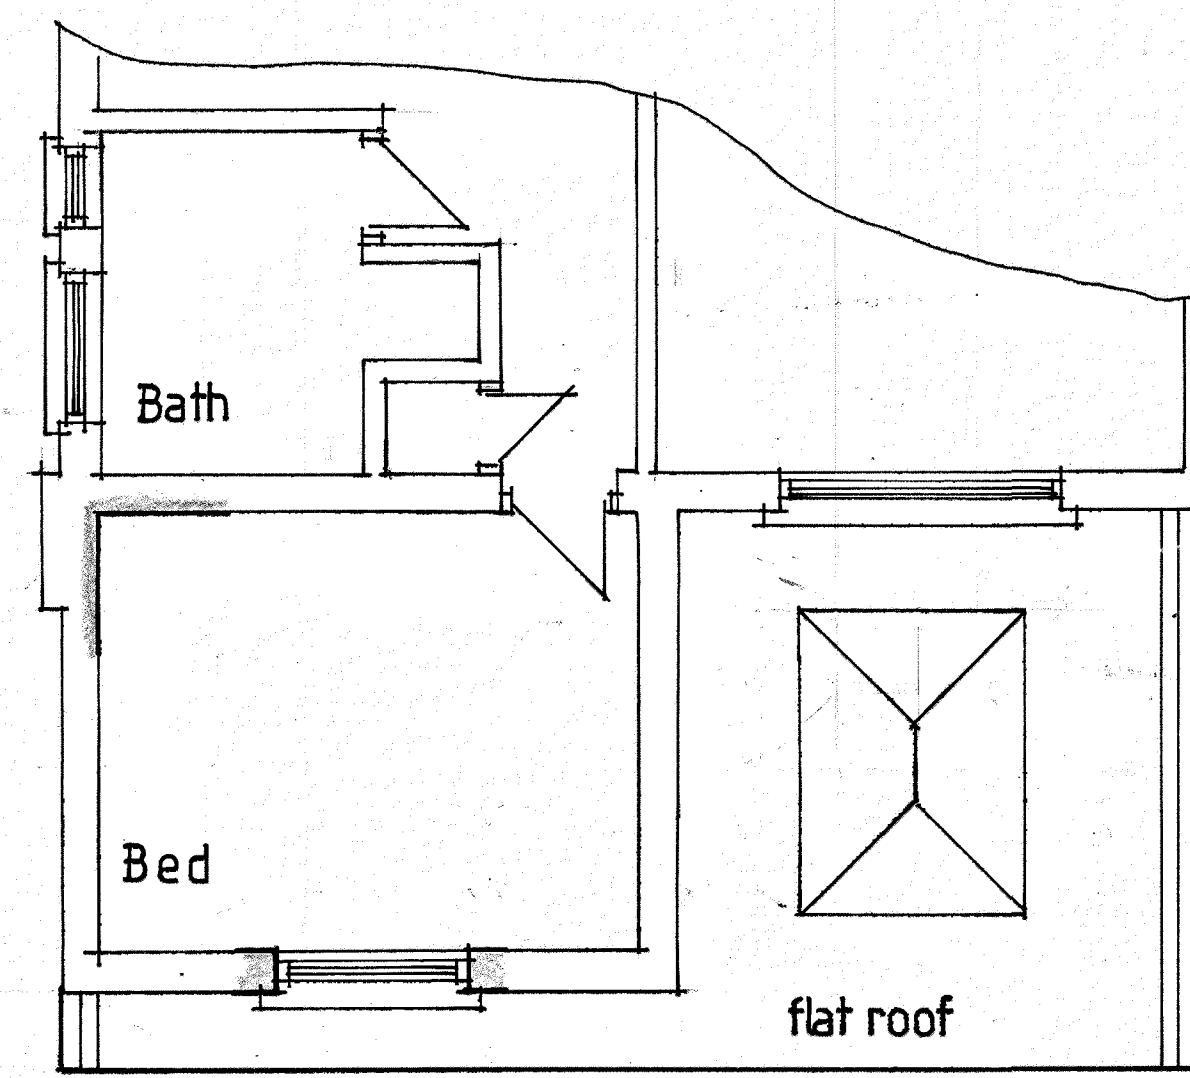


THIS DRAWING TO BE READ
IN CONJUNCTION WITH DRG
No 4354 /01

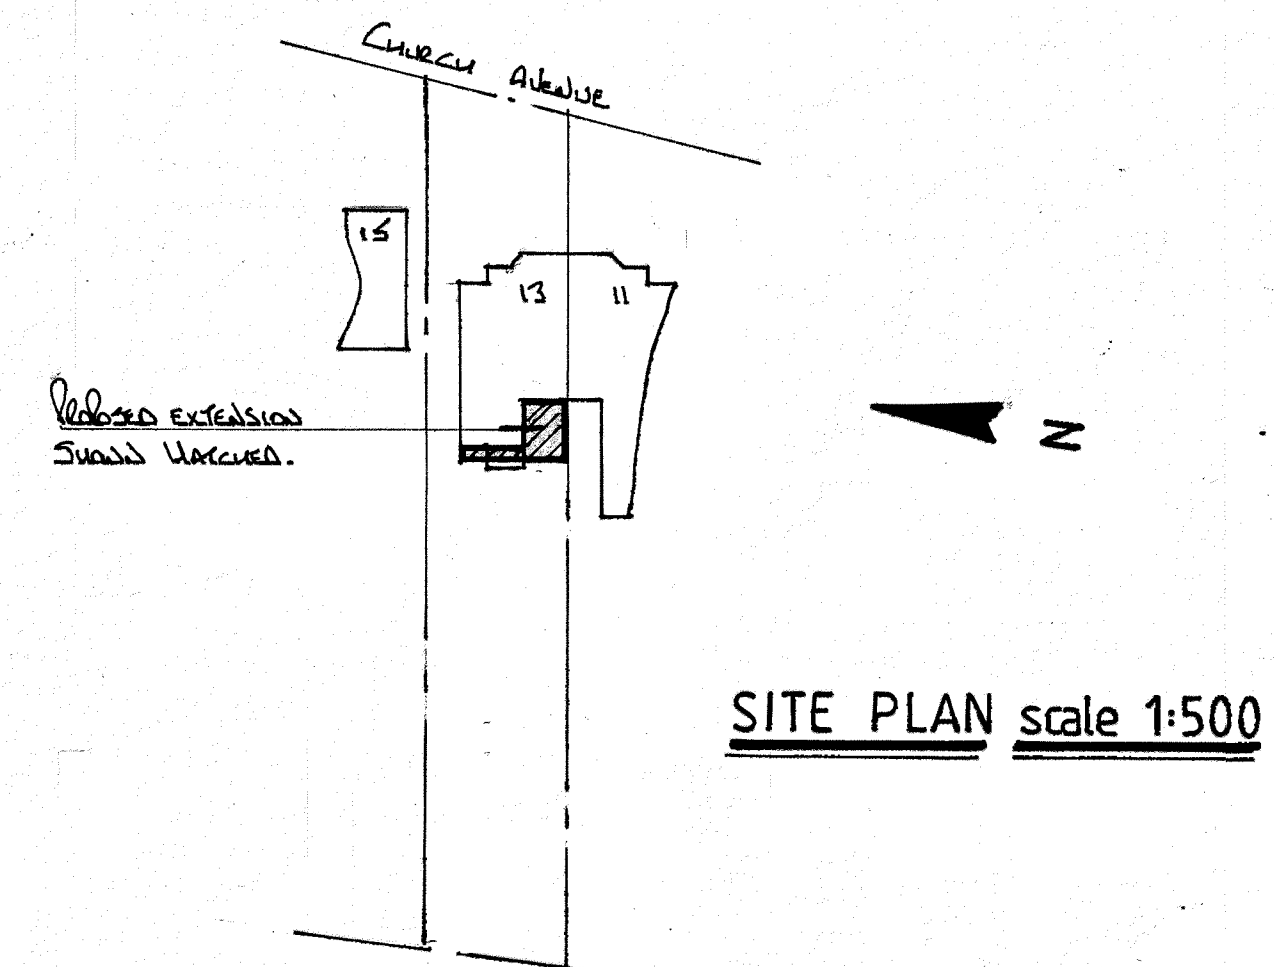


ALL MATERIALS TO MATCH EXISTING

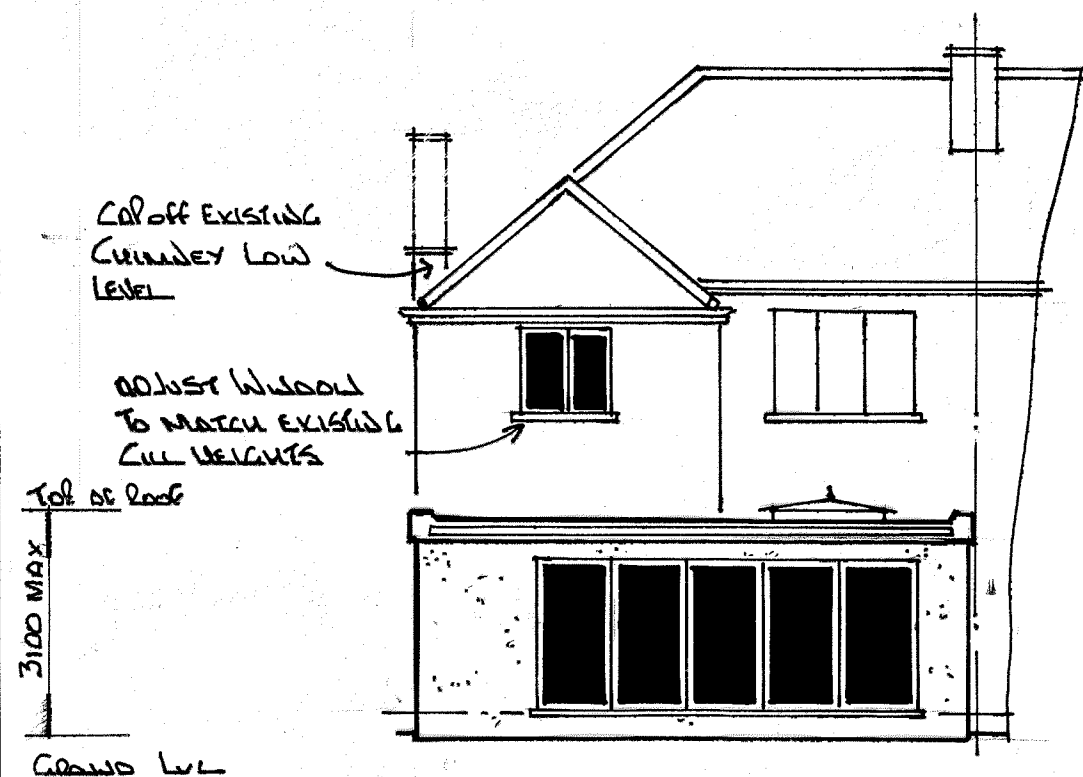

REAR ELEVATION

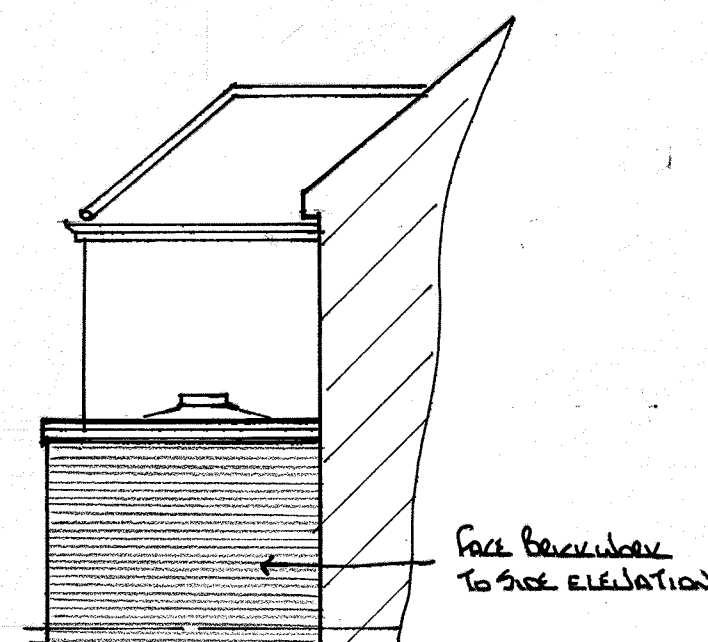

SIDE ELEVATION

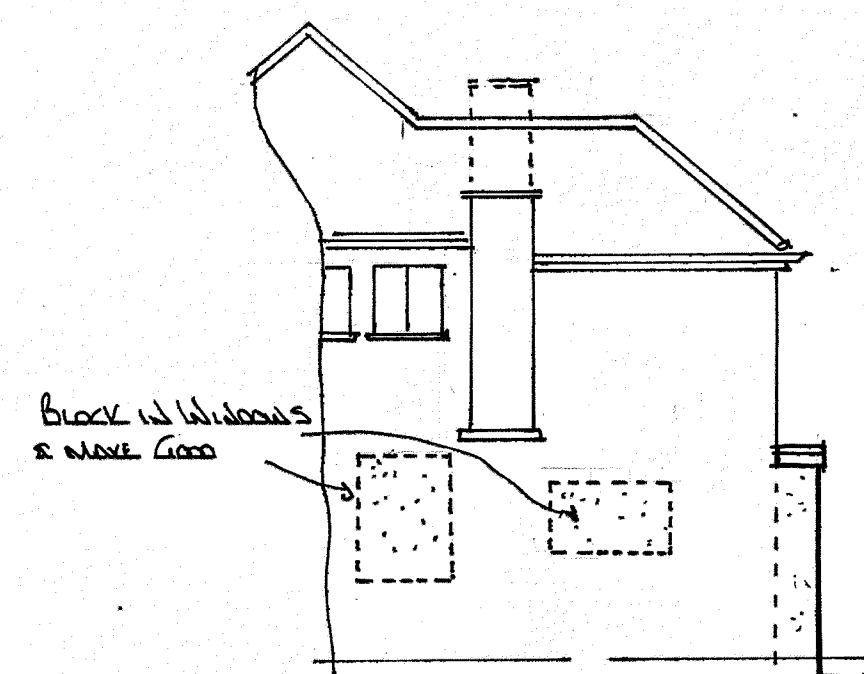

SIDE ELEVATION

Pottle & Co Ltd
Planning & Building Consultants

Suite A, 128 Manor Way
Ruislip, Middlesex, HA4 8HR

Tel: 01895 622800
www.pottle.uk.com

Client
MR MRS CROSBY

Job Title
13 CHURCH AVENUE
RUISLIP
MIDDXX

Drawing Title
PROPOSED SINGLE STOREY
REAR EXTENSION AND
INTERNAL ALTERATIONS

Scale
1:50 1:100 1:500

Date 26/01/2020 Drawn by GED

Drg No. 4354 /02 Rev.