



NOTES:
All dimensions must be checked on site and not scaled from this drawing.

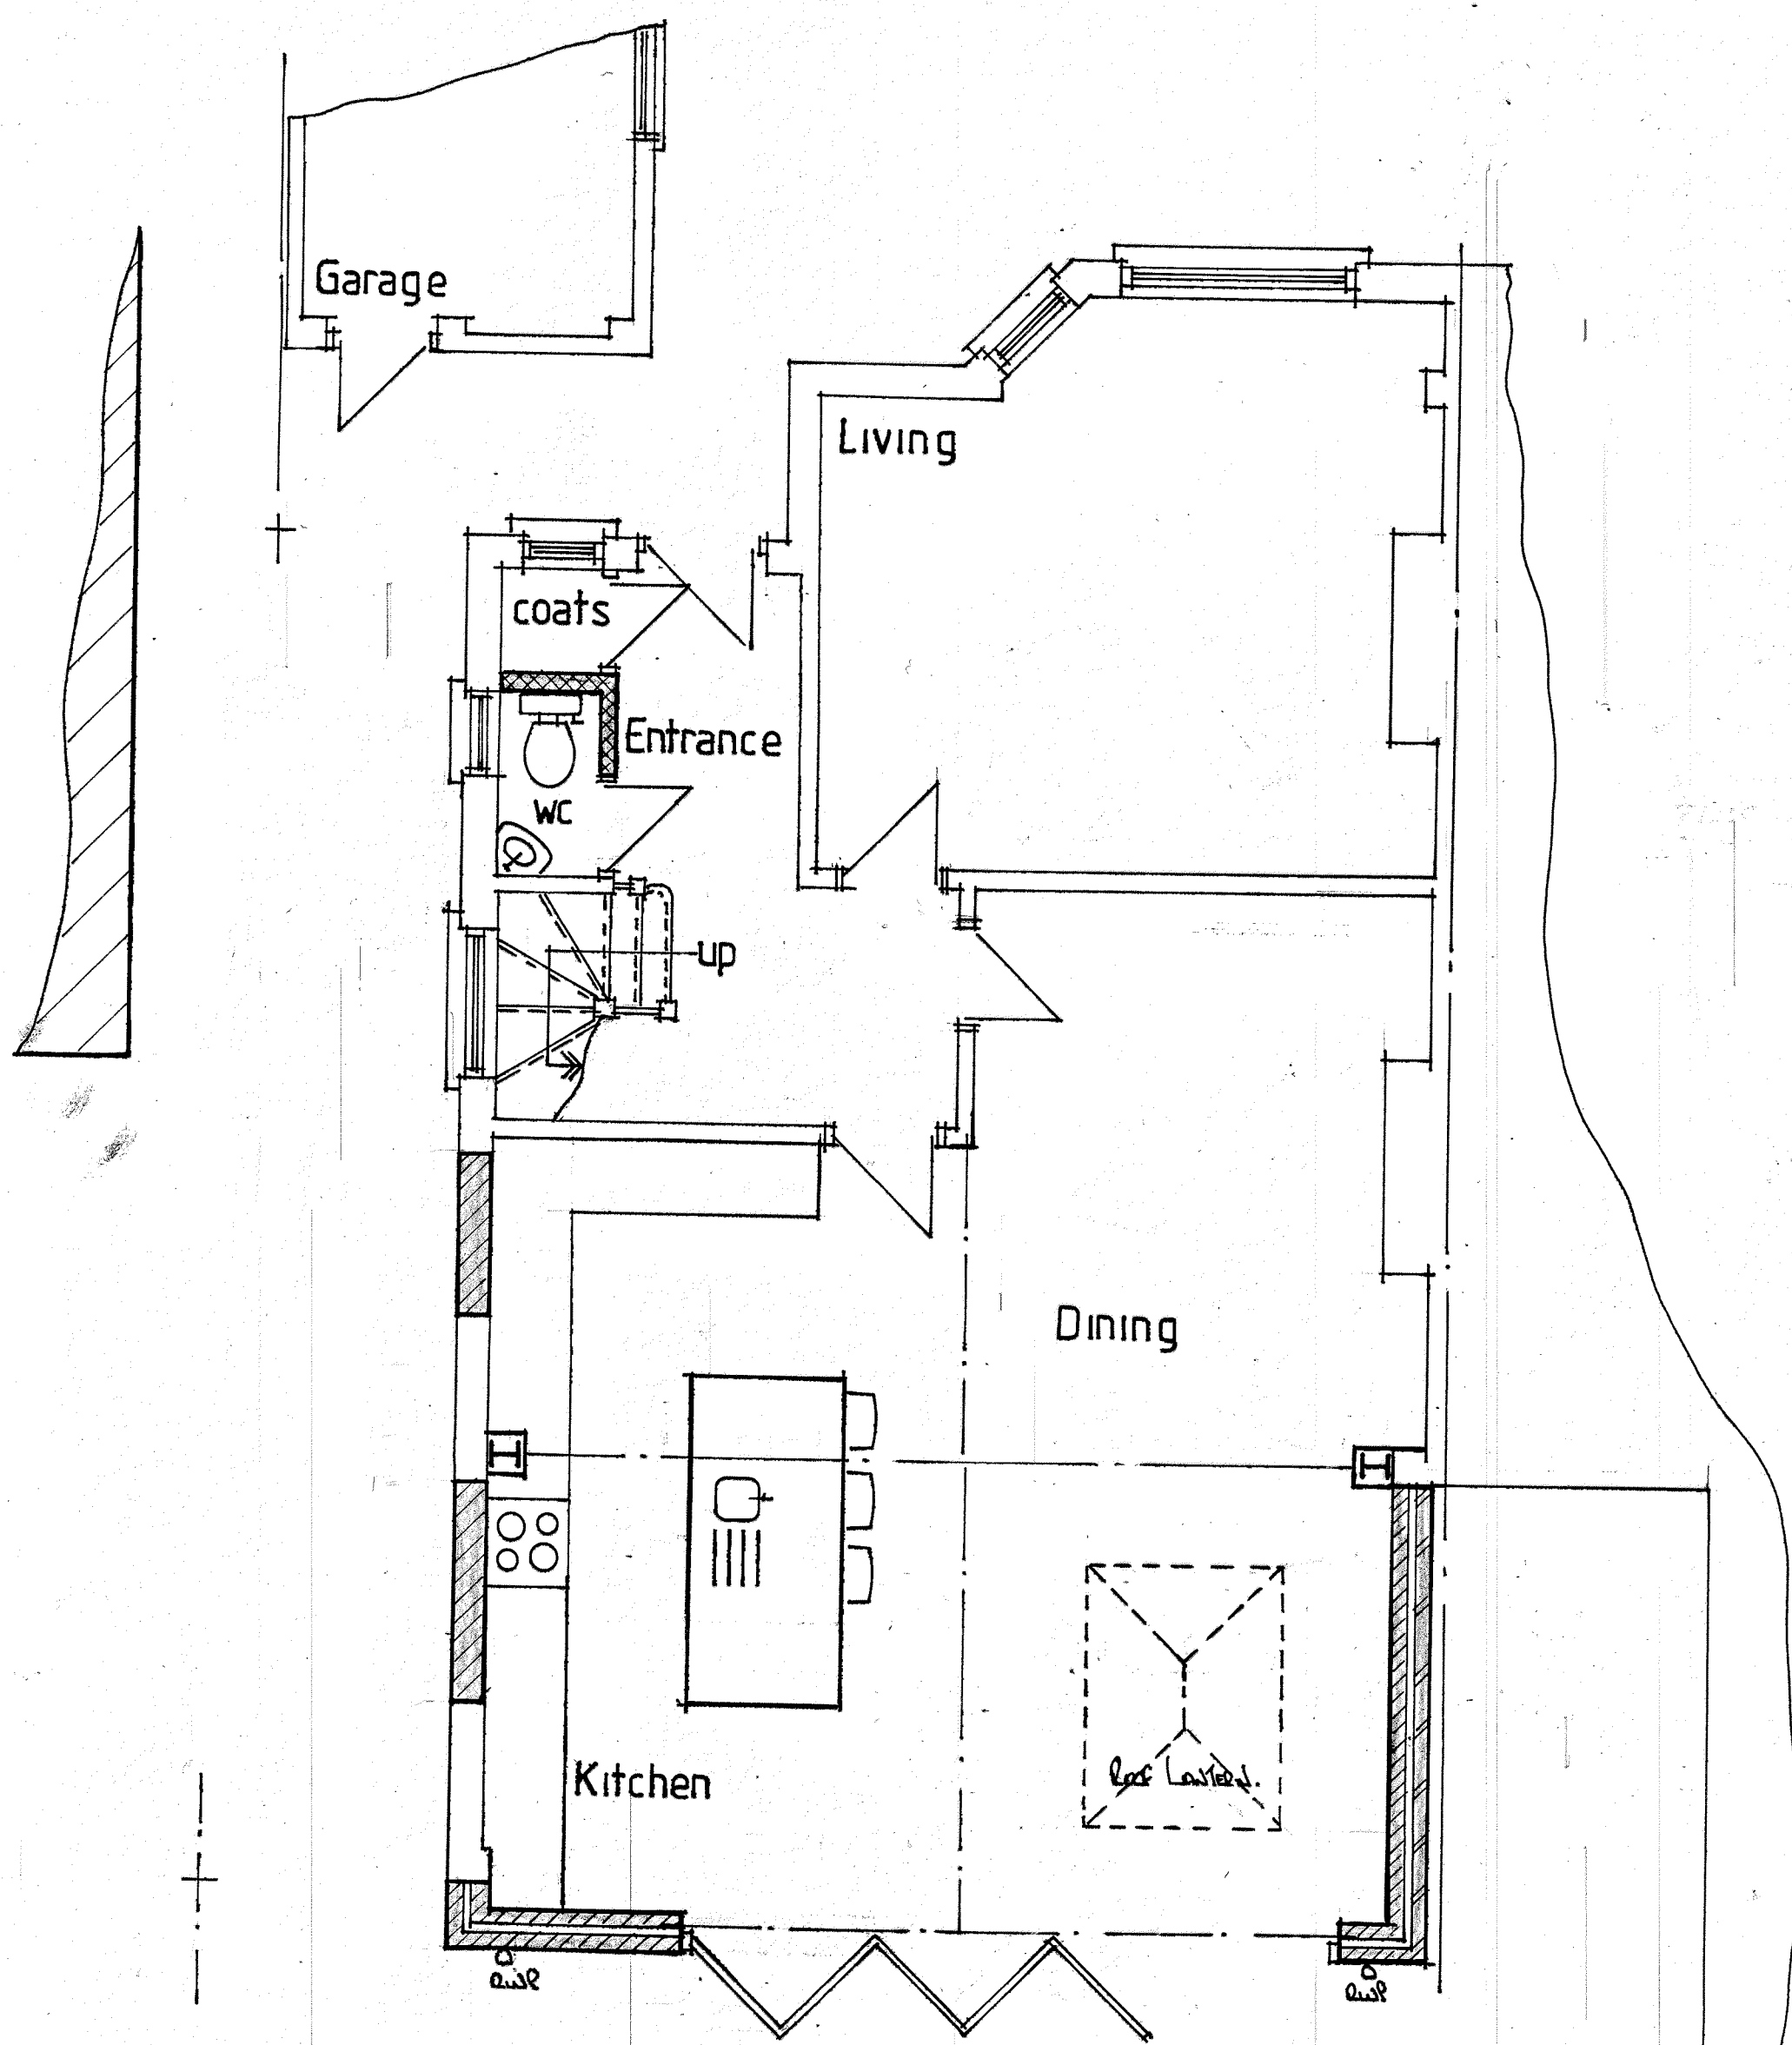


PROPOSED GROUND FLOOR PLAN


ALL MATERIALS TO MATCH EXISTING

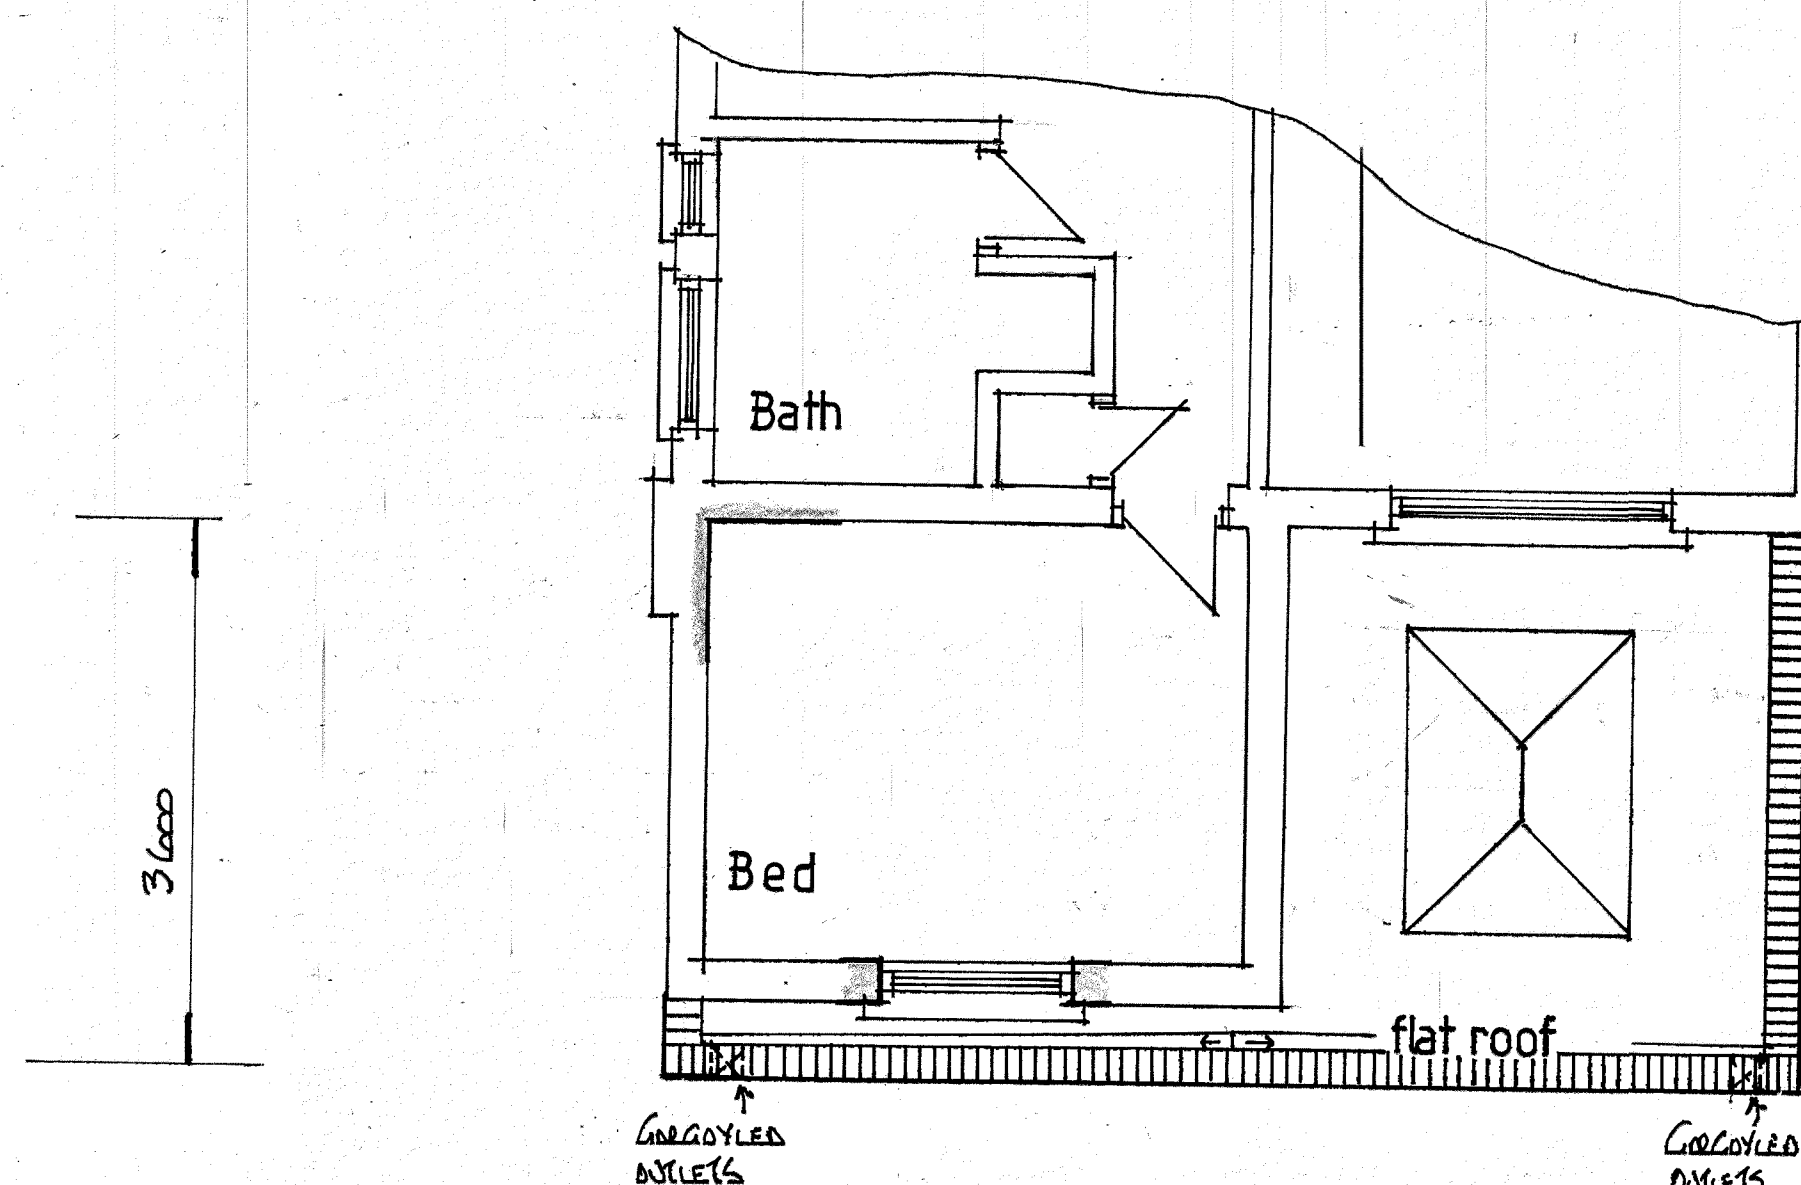


PROPOSED PART FIRST FLOOR PLAN

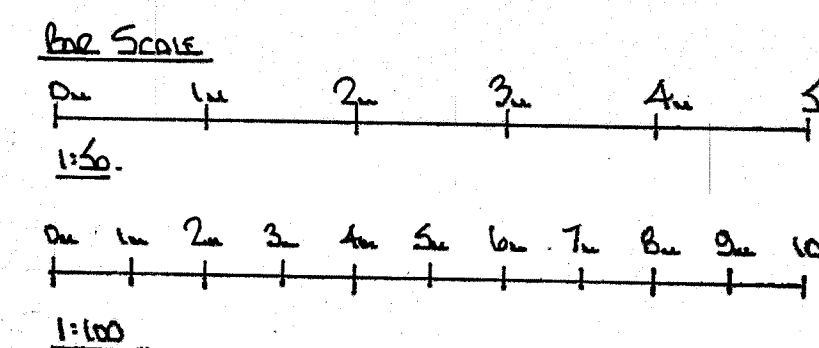

THIS DRAWING TO BE READ
IN CONJUNCTION WITH DRG
No 4354 /01

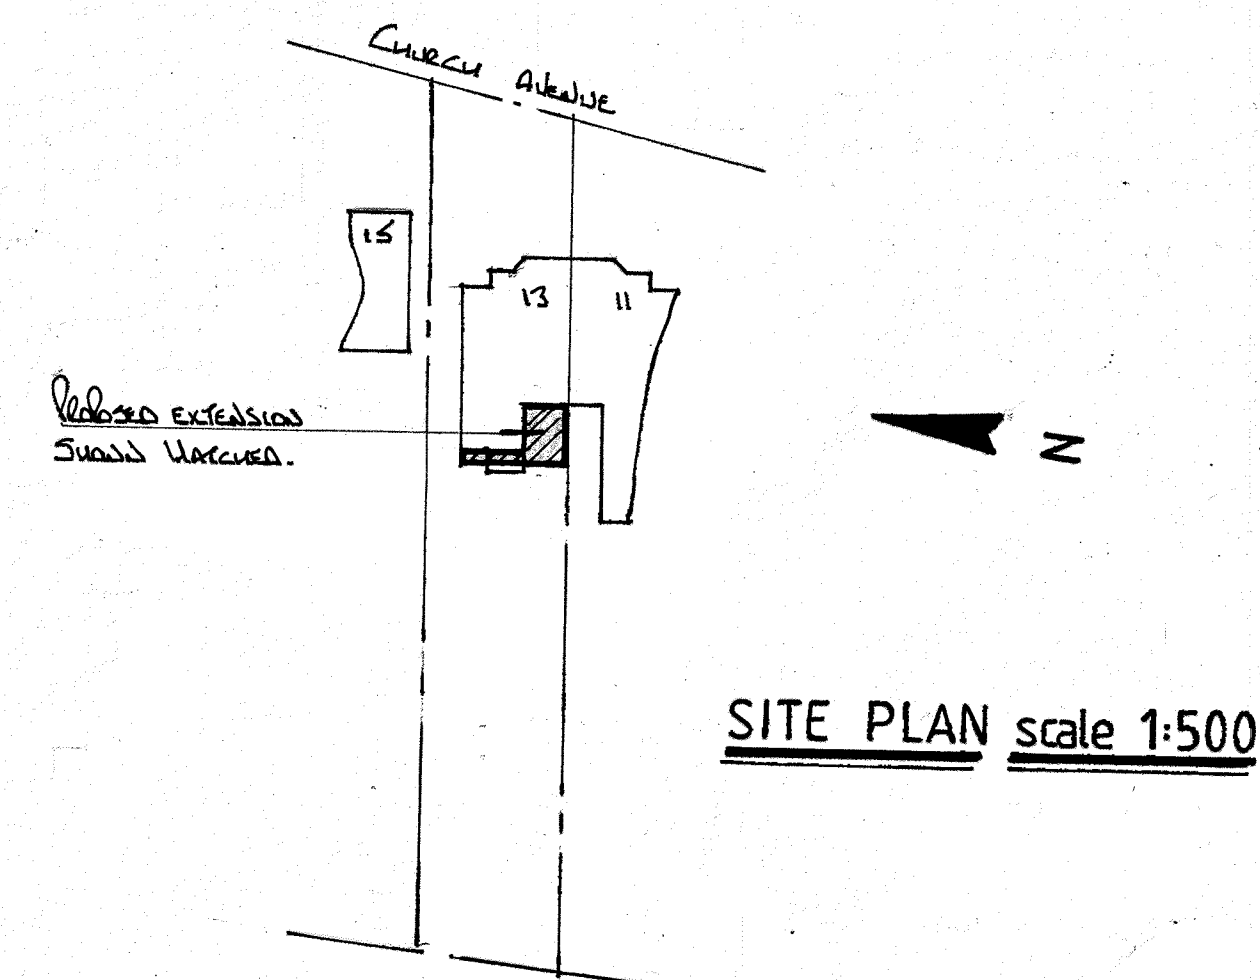


SITE PLAN scale 1:500

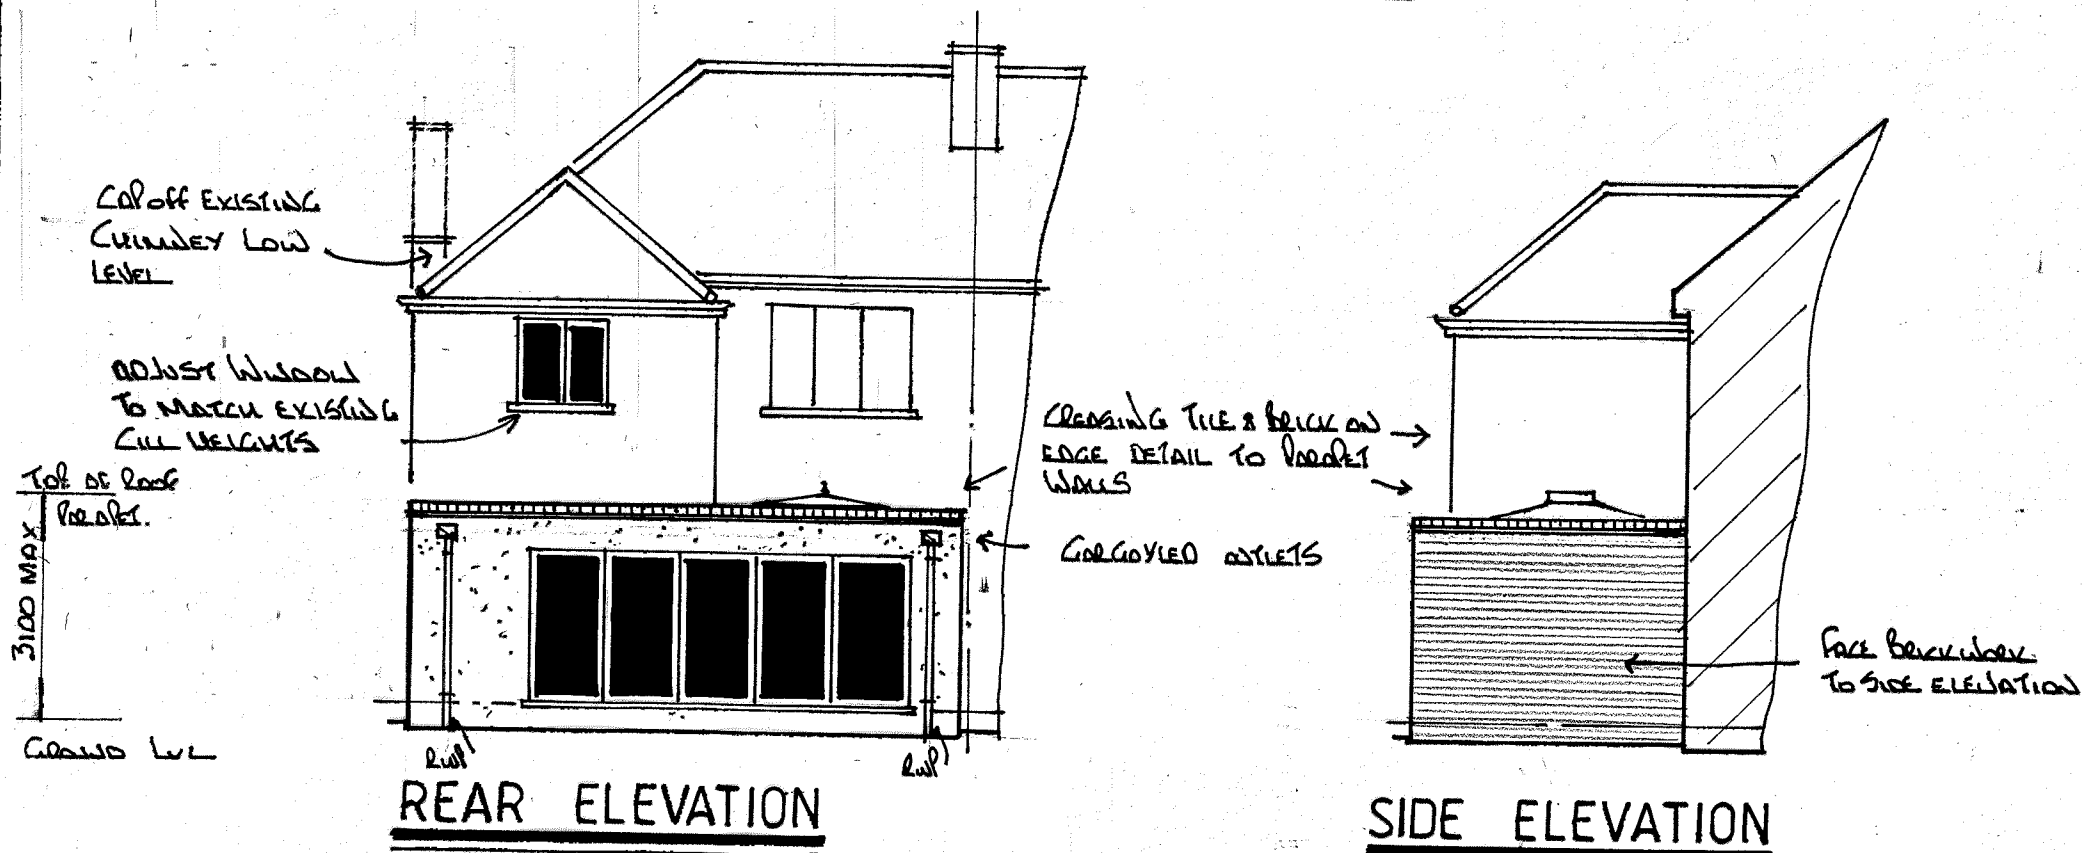

REAR ELEVATION

SIDE ELEVATION

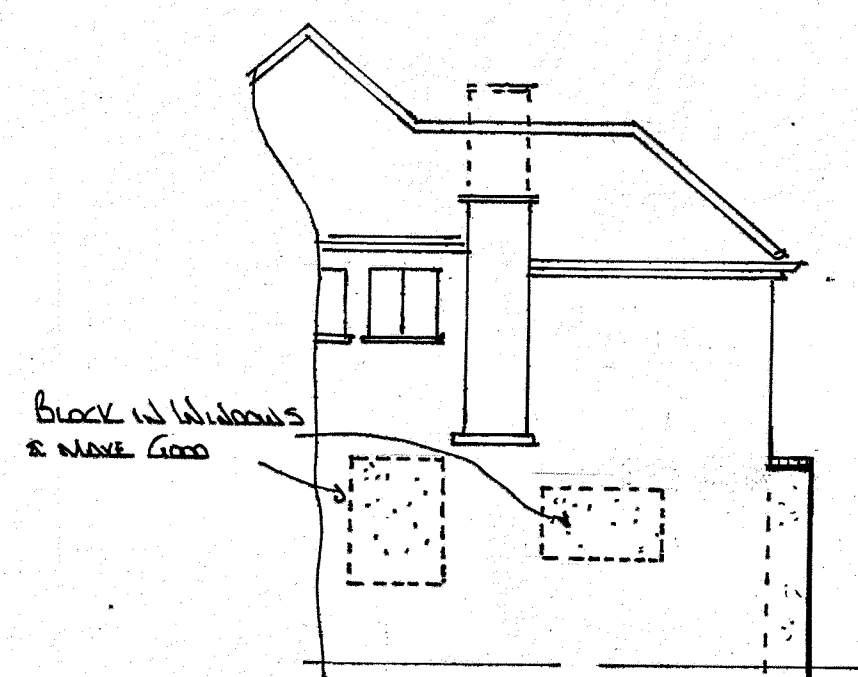

SIDE ELEVATION

Pottle & Co Ltd
Planning & Building Consultants
Suite A, 128 Manor Way
Ruislip, Middlesex, HA4 8HR
Tel: 01895 622800
www.pottle.uk.com

Client
MR MRS CROSBY

Job Title
**13 CHURCH AVENUE
RUISLIP
MIDD**

Drawing Title
**PROPOSED SINGLE STOREY
REAR EXTENSION AND
INTERNAL ALTERATIONS**

Scale
1:50 1:100 1:500

Date
February 20 20

Drawn by
del

Dwg No.
4354 /02

Rev.
A