


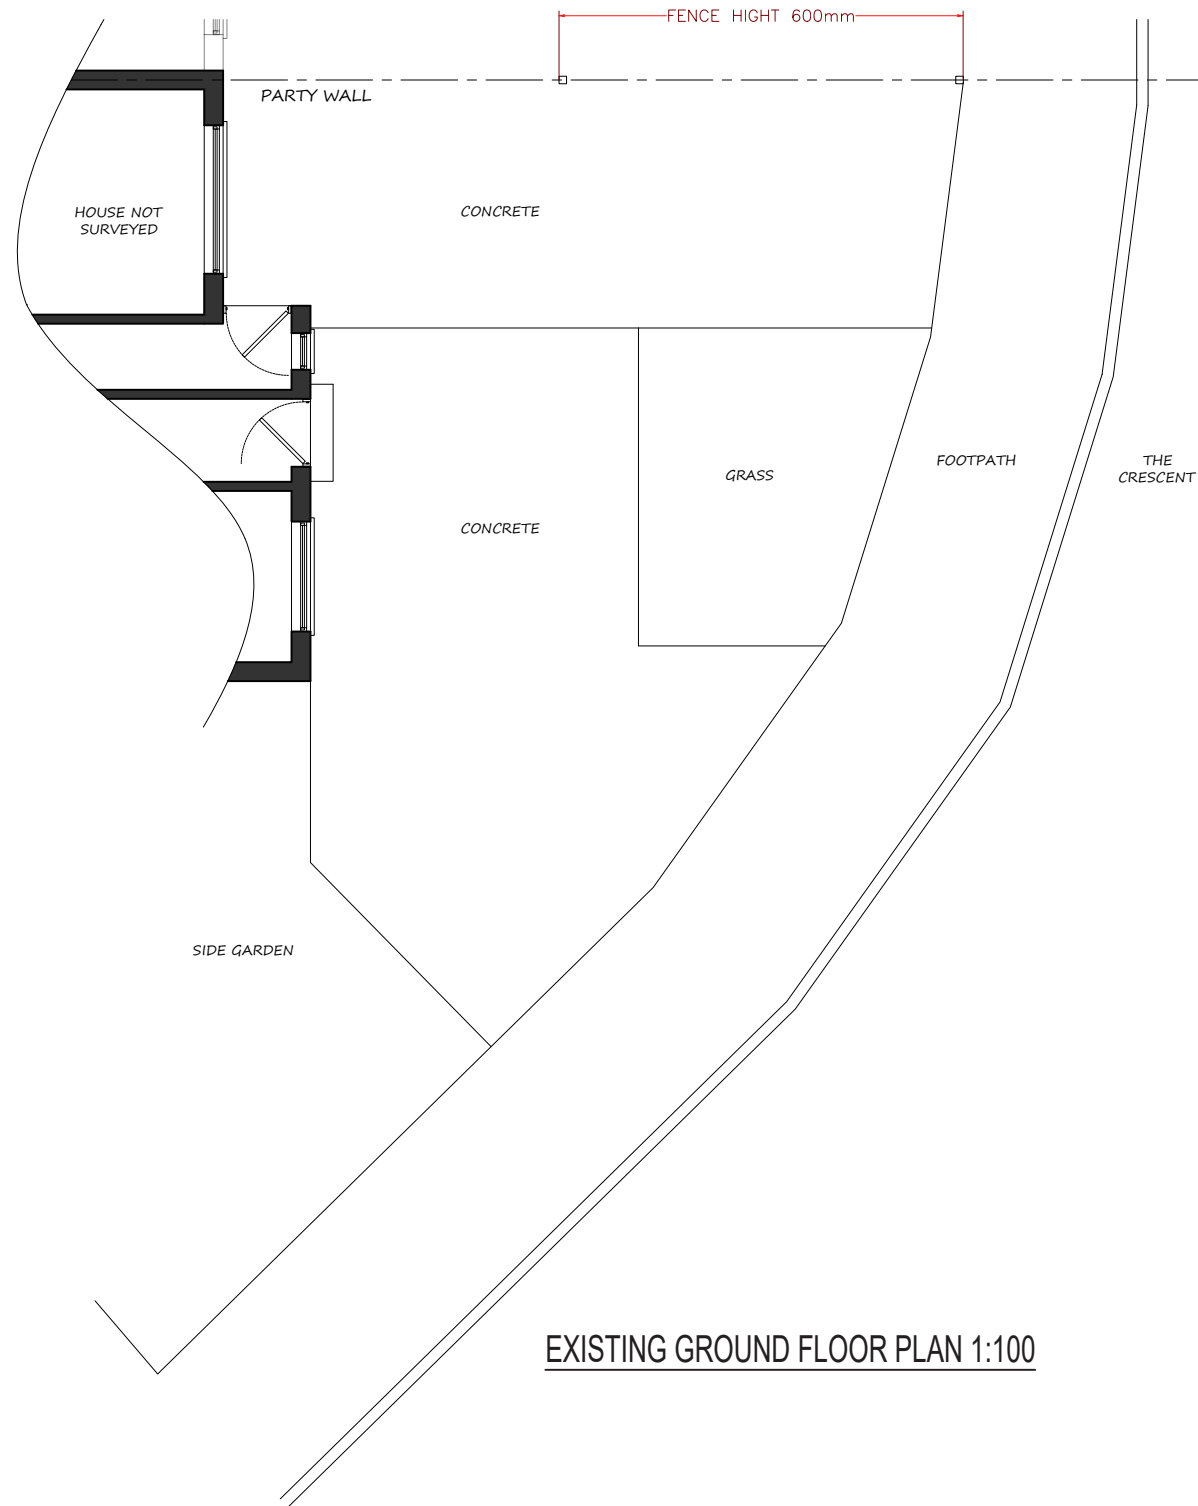


EXISTING GROUND FLOOR PLAN 1:100



EXISTING FRONT ELEVATION 1:100



EXISTING SIDE FENCE ELEVATION 1:100

 

mza planning
planning permission without the headaches

14 Devonshire Mews
Chiswick
London, W4 2HA

T. 0844 500 5050
office@mzaplanning.com

Title: **EXISTING FLOOR PLAN & ELEVATION**

Dwg.No: 464-EXT-01

REV : ORIGINAL

Project: 3 The Crescent
Hayes
UB3 5NA

Date: 30-11-22
Scale: as noted @ A3