
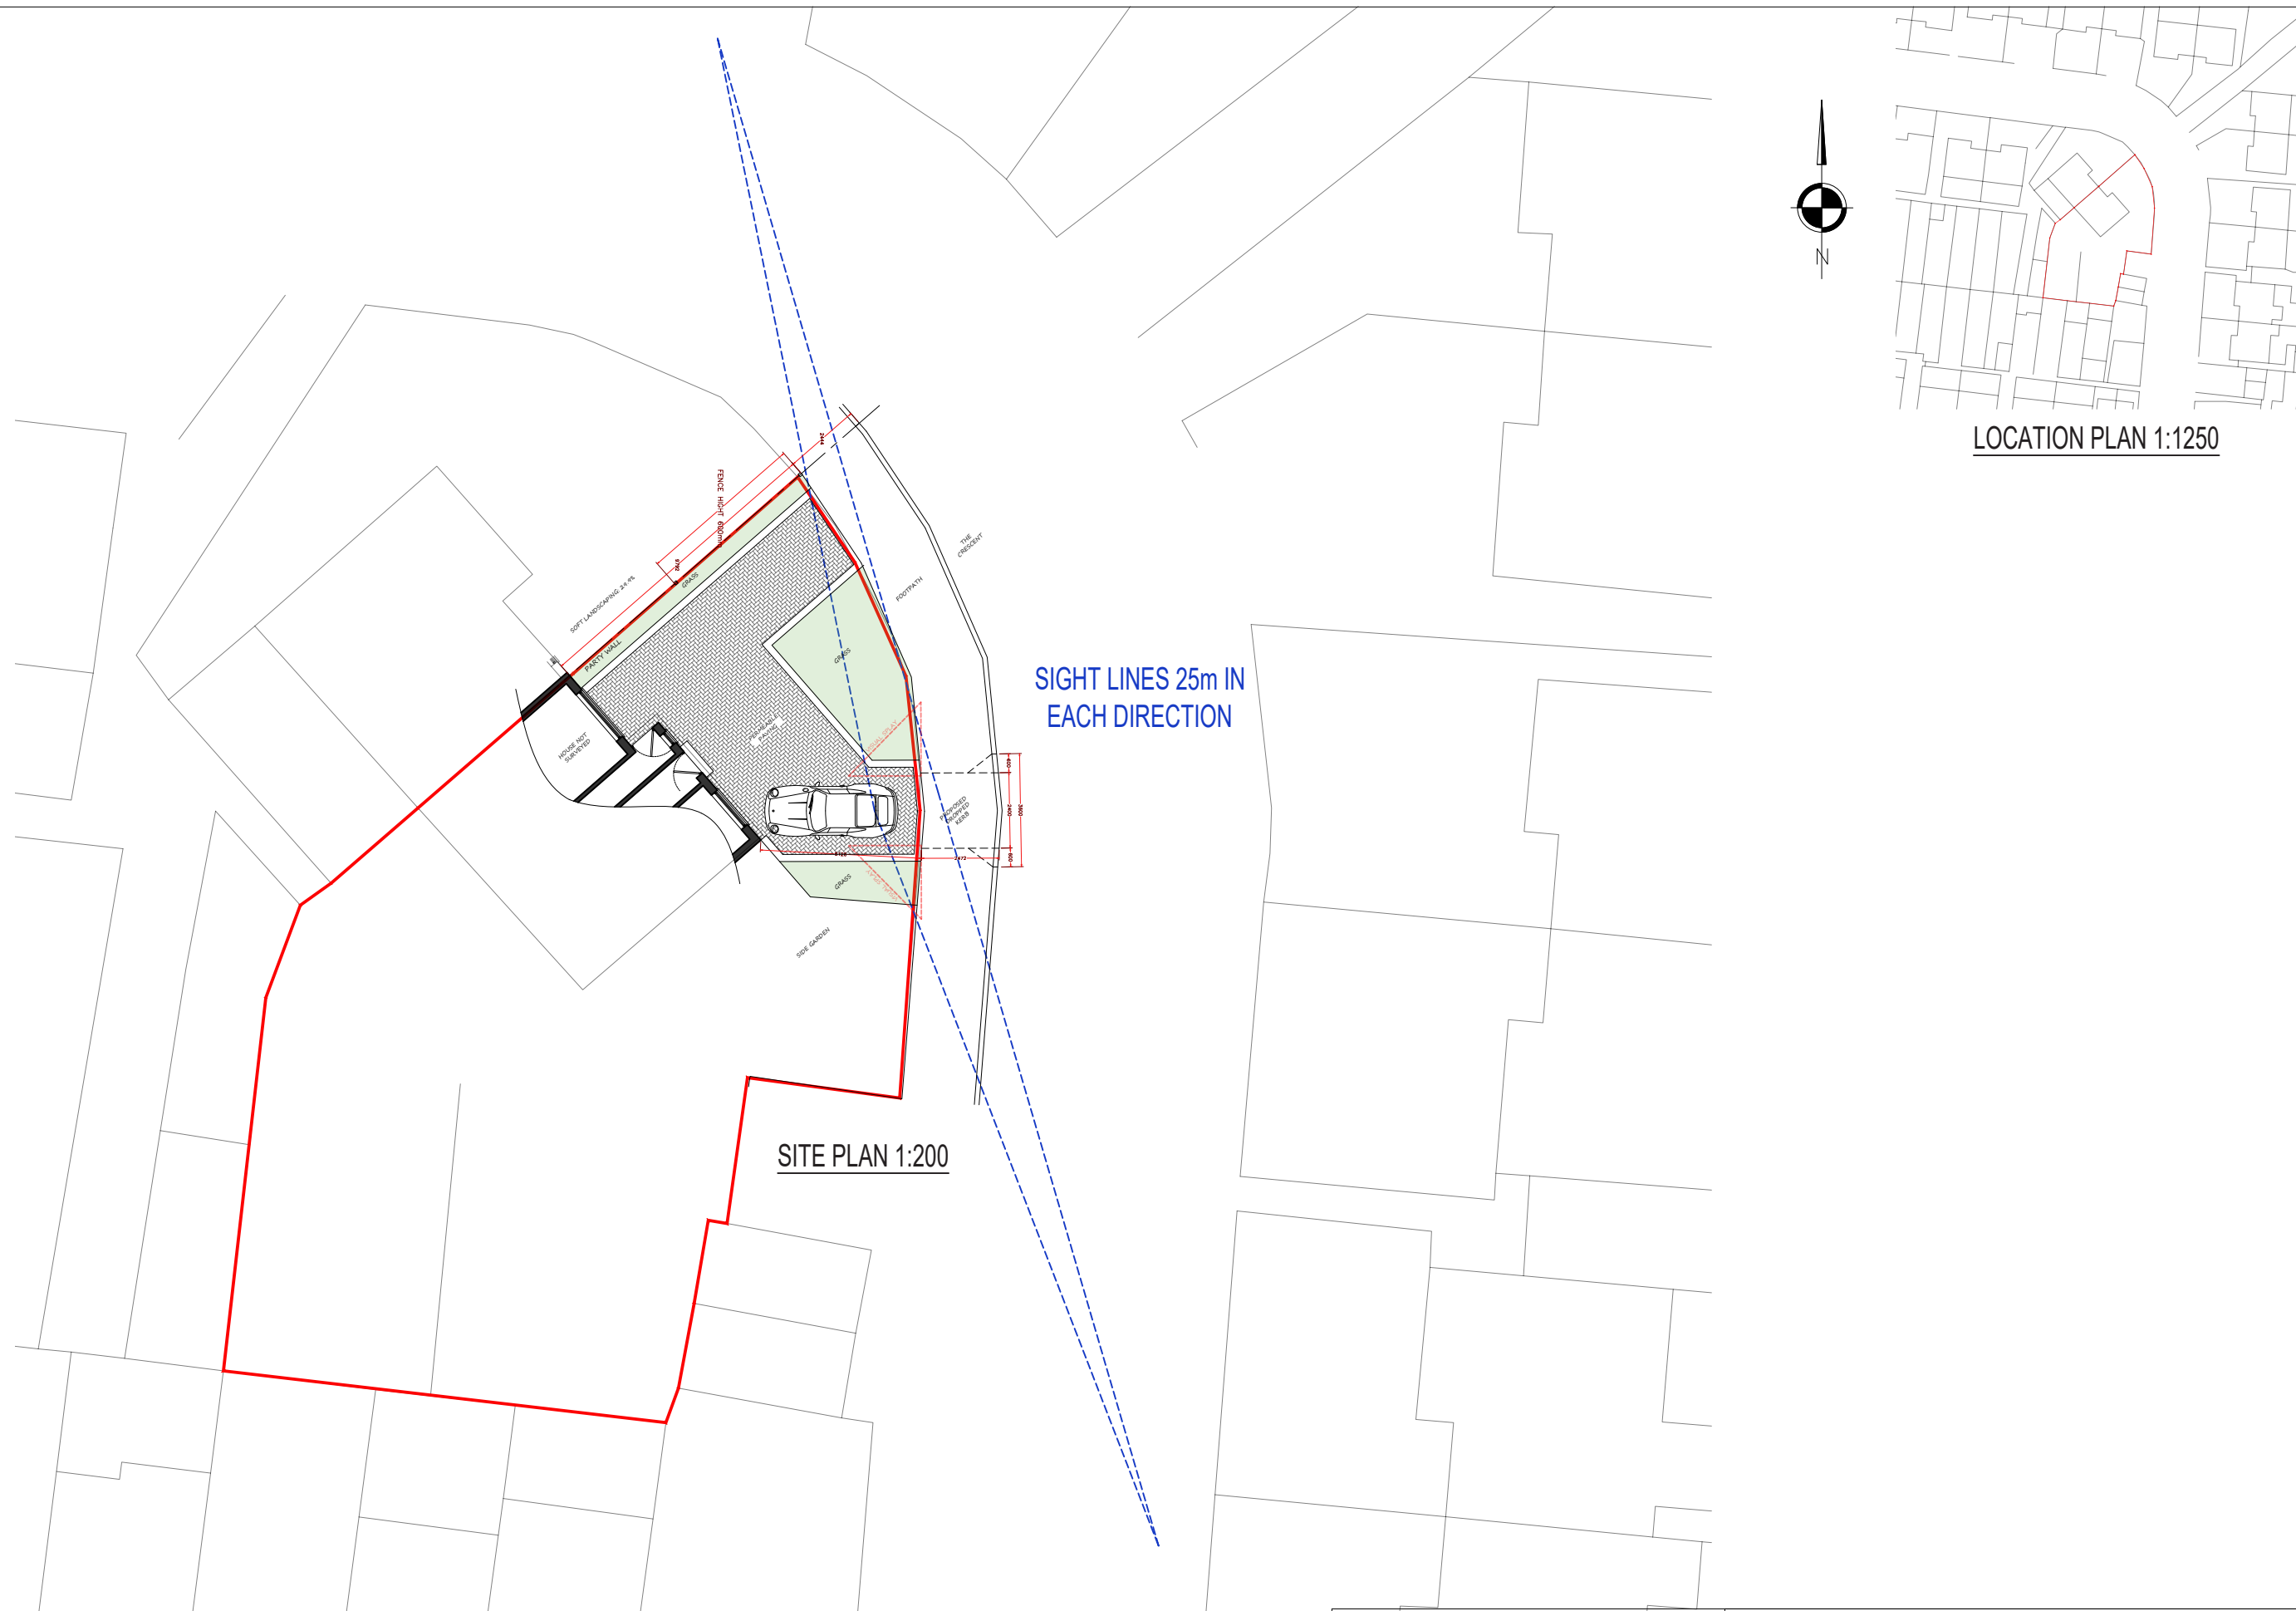


LOCATION PLAN 1:1250

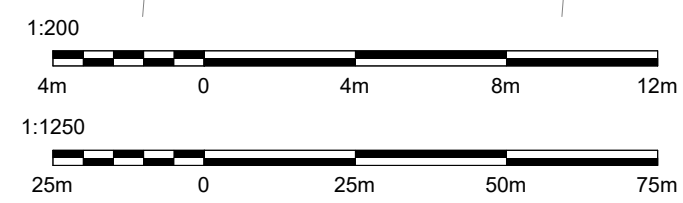

mza planning planning permission without the headaches		Title: PROPOSED SITE PLAN Dwg.No: 464-PROP-03 REV : ORIGINAL	
14 Devonshire Mews Chiswick London, W4 2HA T. 0844 500 5050 office@mzaplanning.com		Project: 3 The Crescent Hayes UB3 5NA	Date: 30-11-22 Scale: 1:100 @ A3