



- NOTES
- Dimensions are not to be scaled from this drawing by contractors. The contractor is requested to check all dimensions before the work started.
 - Report any discrepancies to the client or architect before undertaking the work described in the drawings.
 - Dimensions are approximate site dimensions and are to be verified by the contractor on site before any fabrication/site works i.e foundations etc occur
 - Contractor is responsible for all temporary propping to existing structure

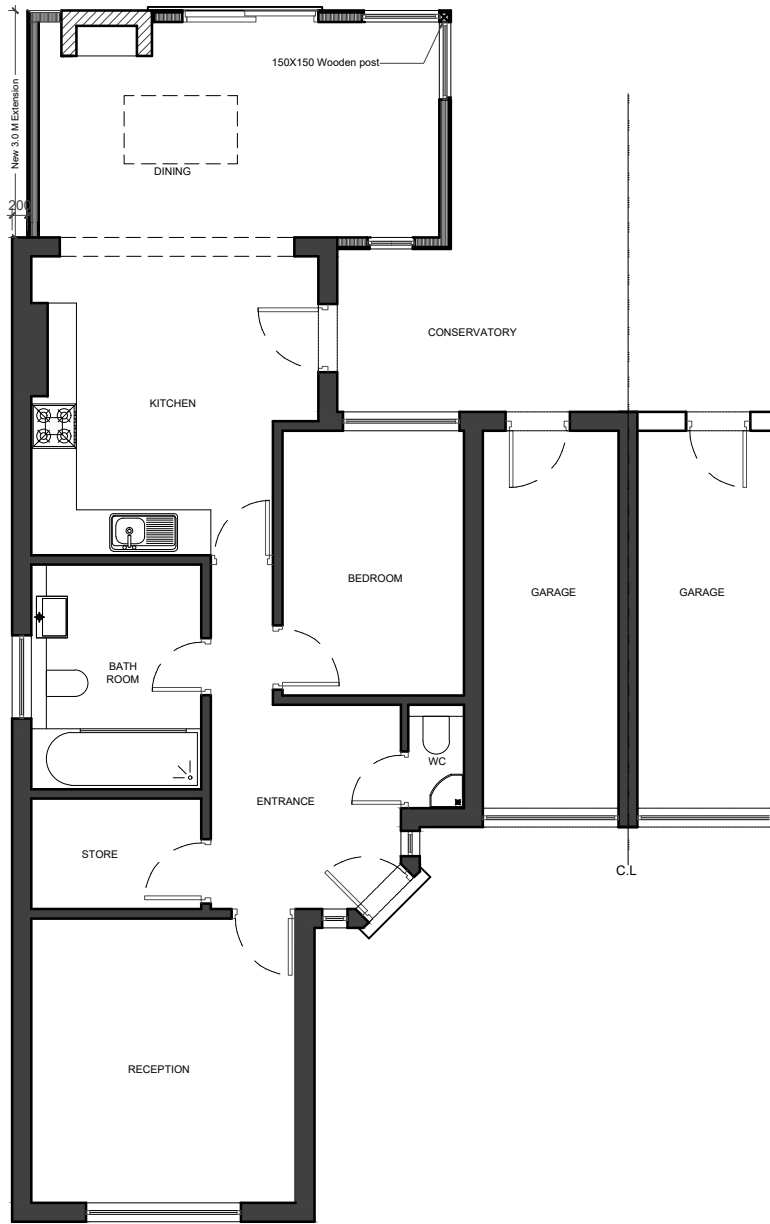


01 - GROUND FLOOR PLAN

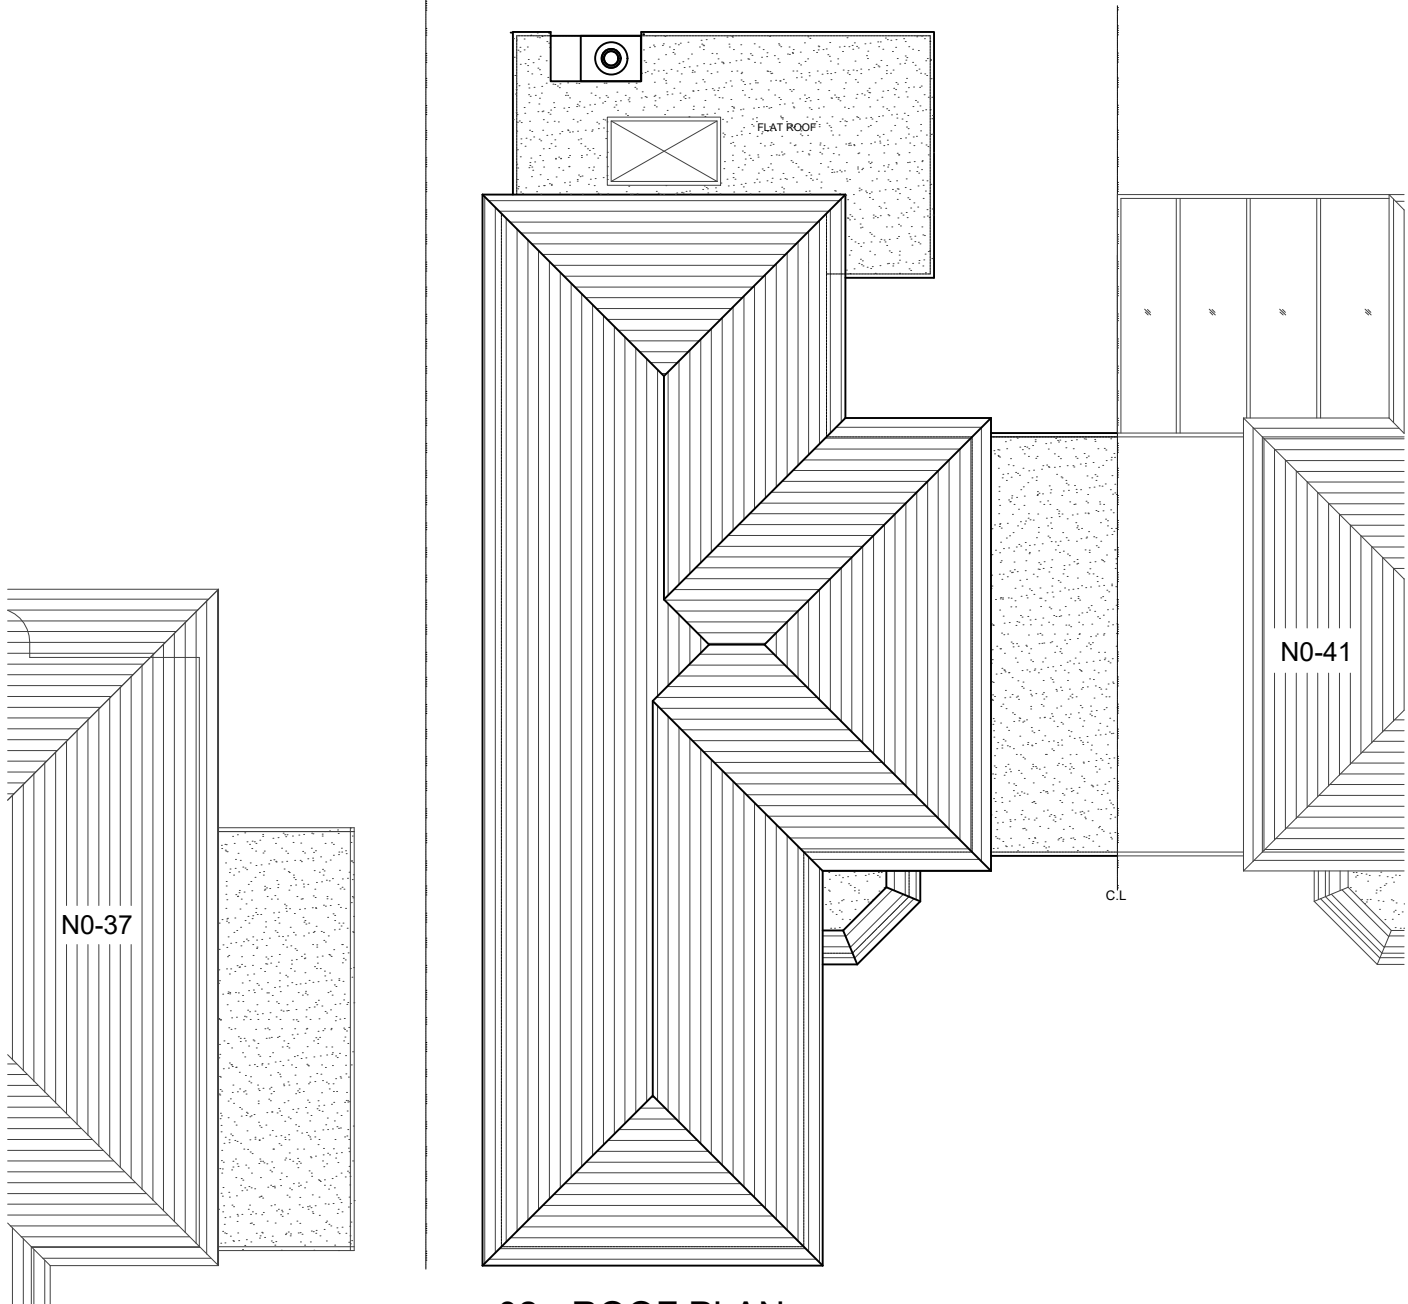

02 - ROOF PLAN

LEGEND:

- Existing
- Blockwork wall
- Wooden plank wall
- Demolished

 

REVISIONS			
NO.	DESCRIPTION	DATE	BY

HOUSE-HOLDER
APPLICATION

DESIGN ENDEAVOURS LTD
M: 07869580774, 07883602259
E: design.endeavour@gmail.com

Project 39 EVELYN AVENUE RUISLIP LONDON, HA4 8AR			
Title PROPOSED PLANS			
Scale 1:100@A3	Drawn MZ/FA	Approved	Date DEC-22
Job No. DE-1013/22	Drawing No. PL-39EA-03	Rev. -	