





No.39 No.41


EXISTING FRONT (NORTH WEST) ELEVATION

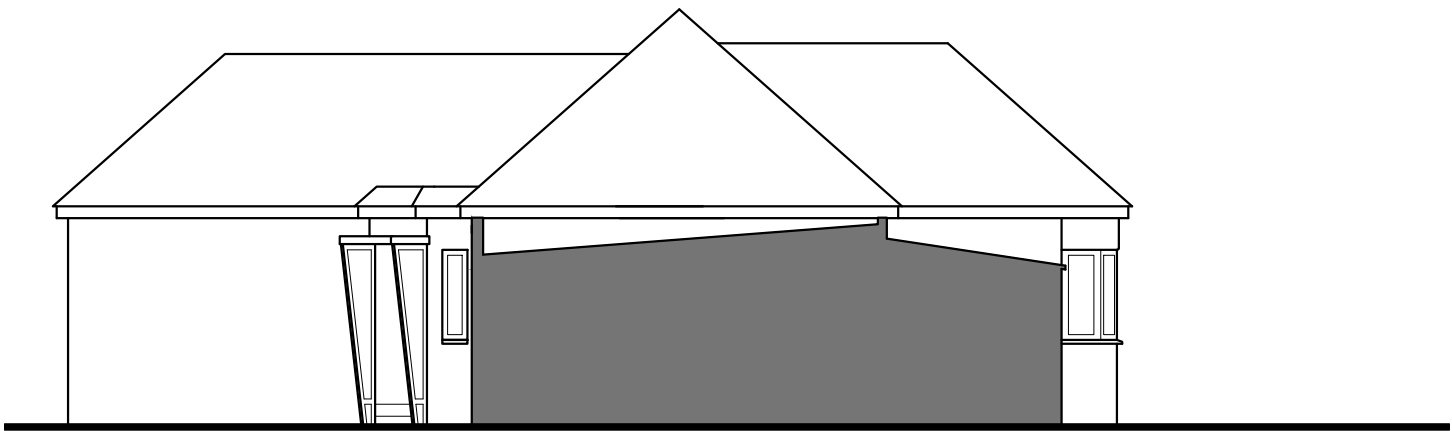


EXISTING SIDE (SOUTH WEST) ELEVATION

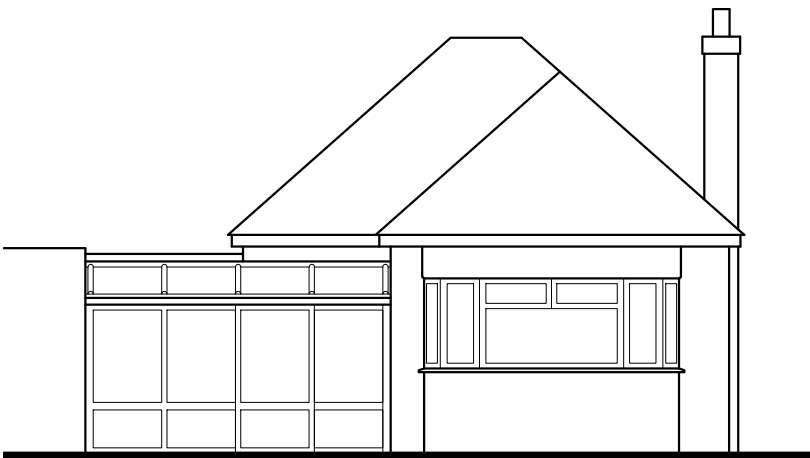


EXISTING REAR (SOUTH EAST) ELEVATION

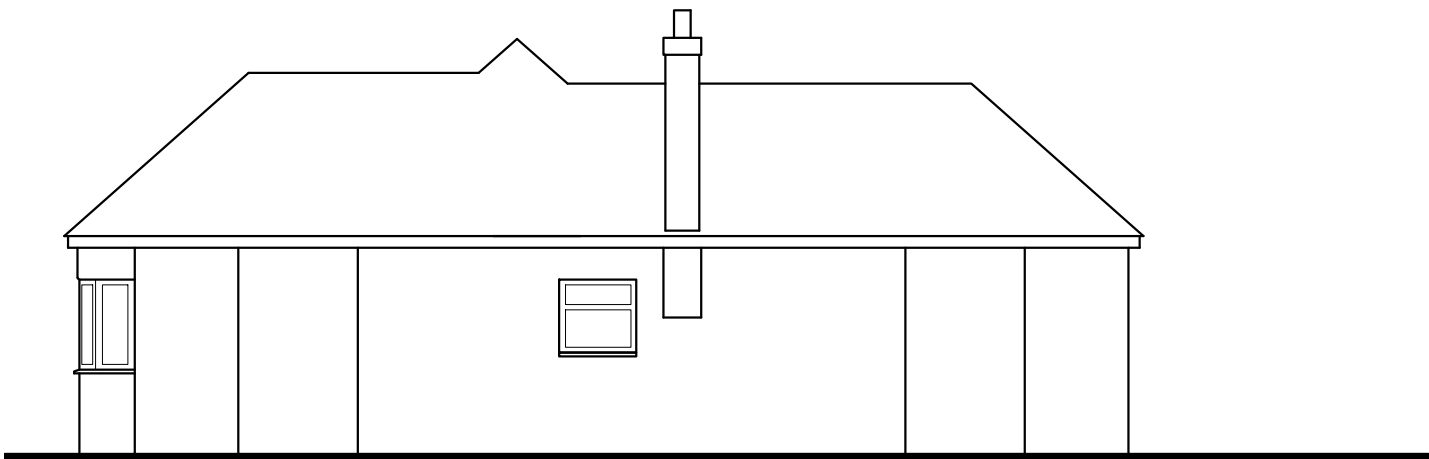


EXISTING SIDE (NORTH EAST) ELEVATION

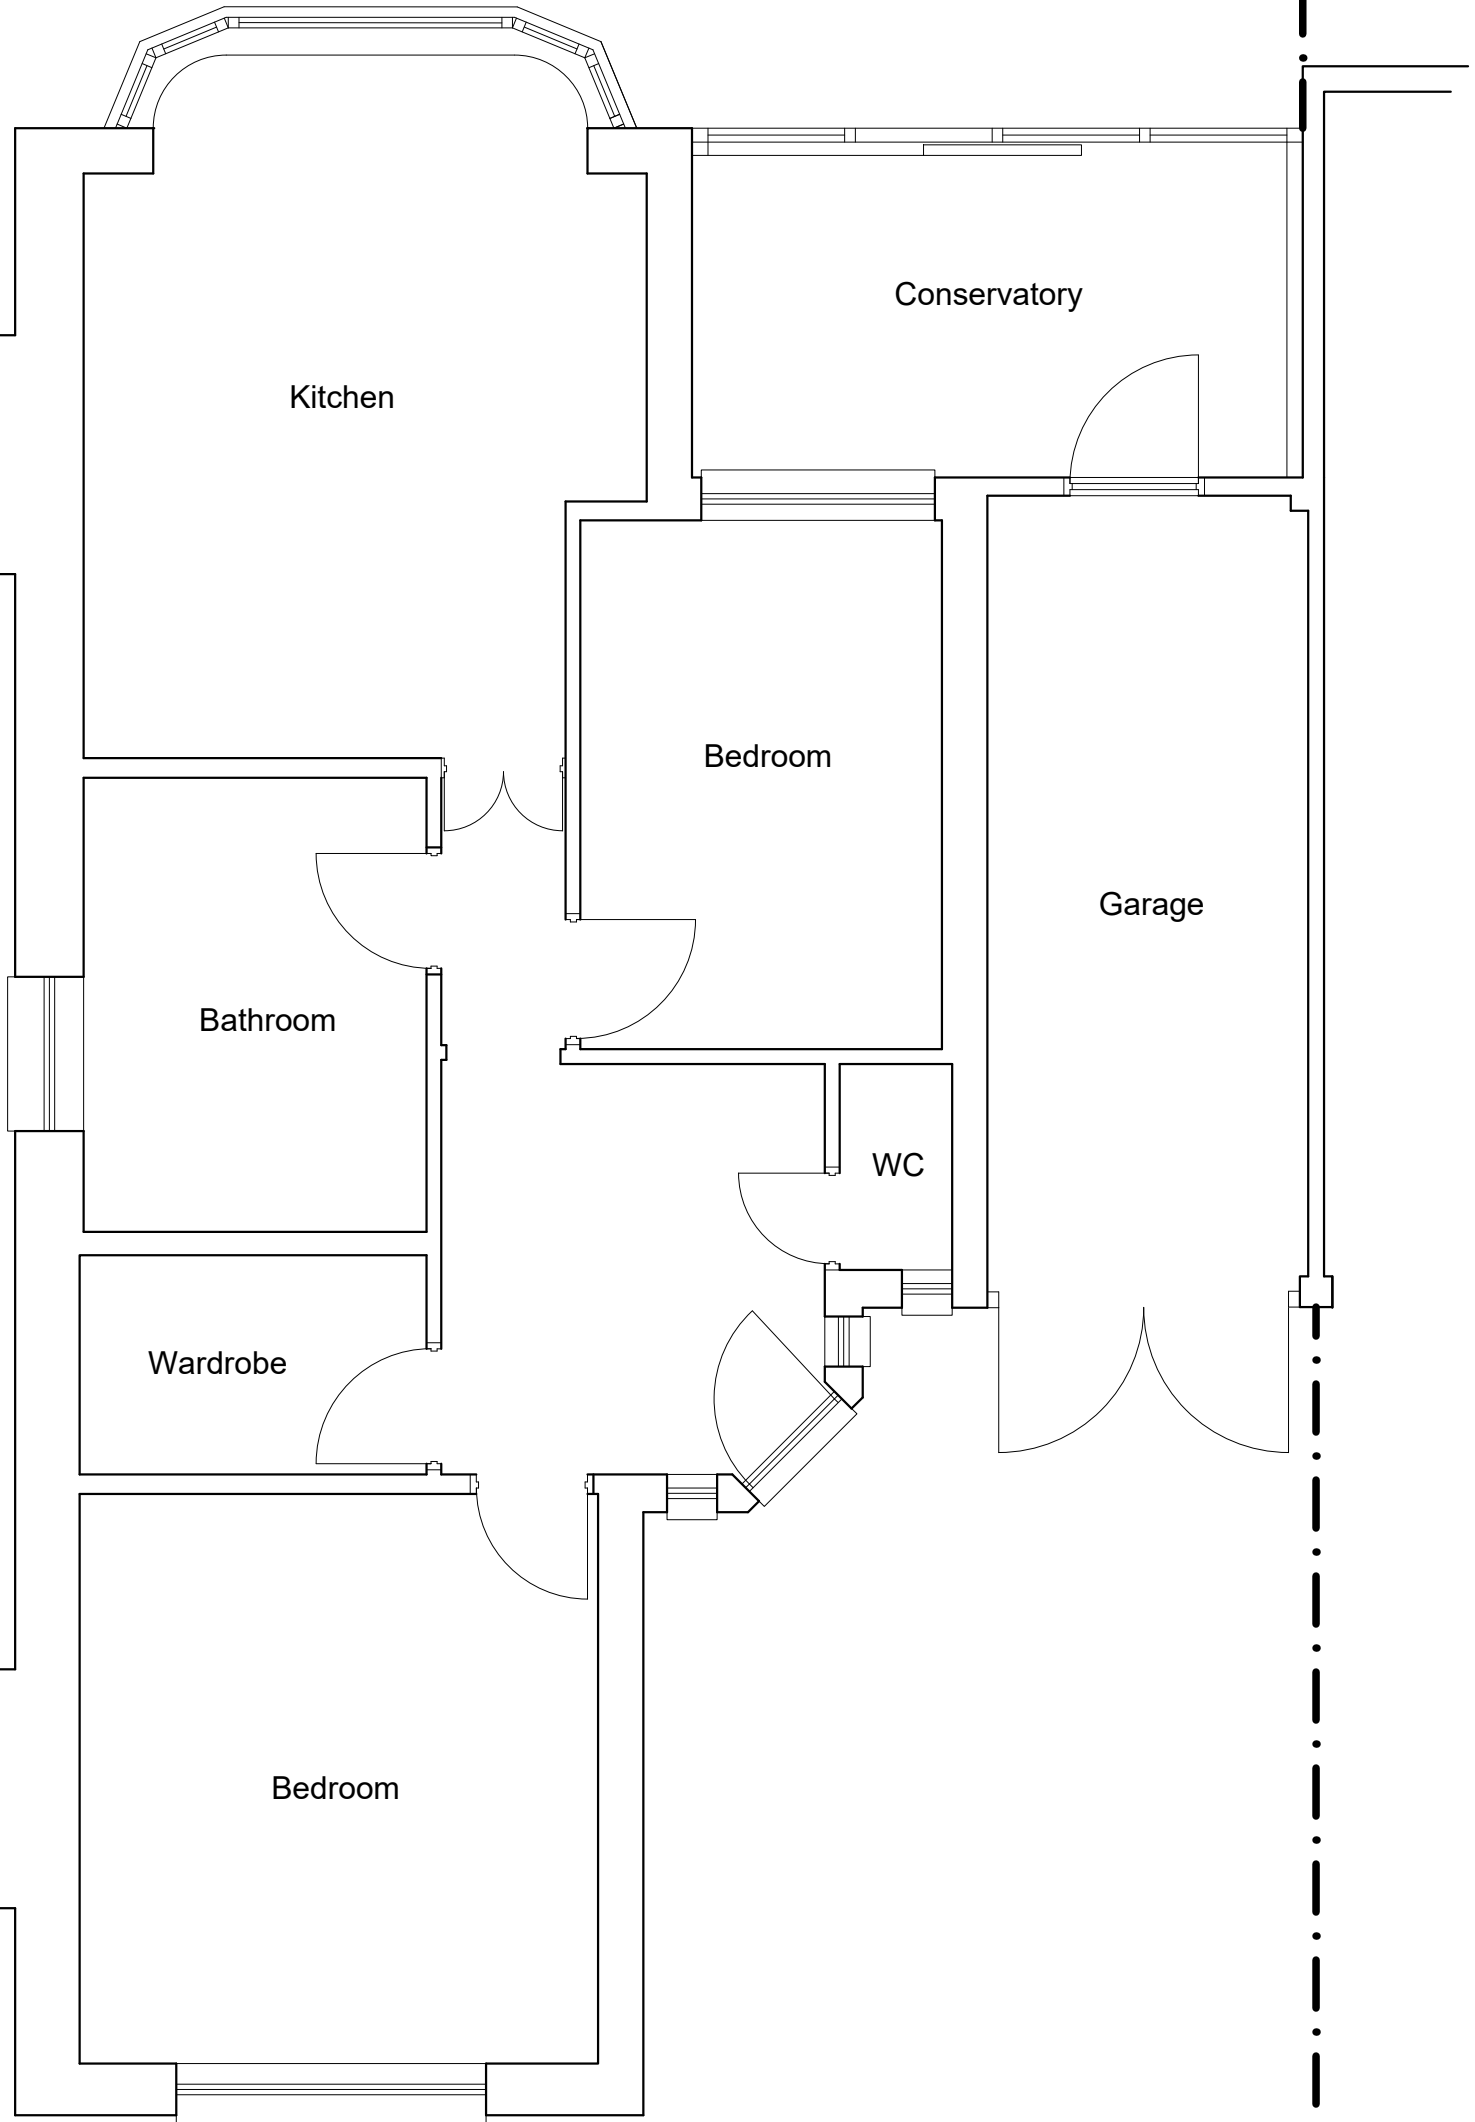

EXISTING GROUND FLOOR PLAN

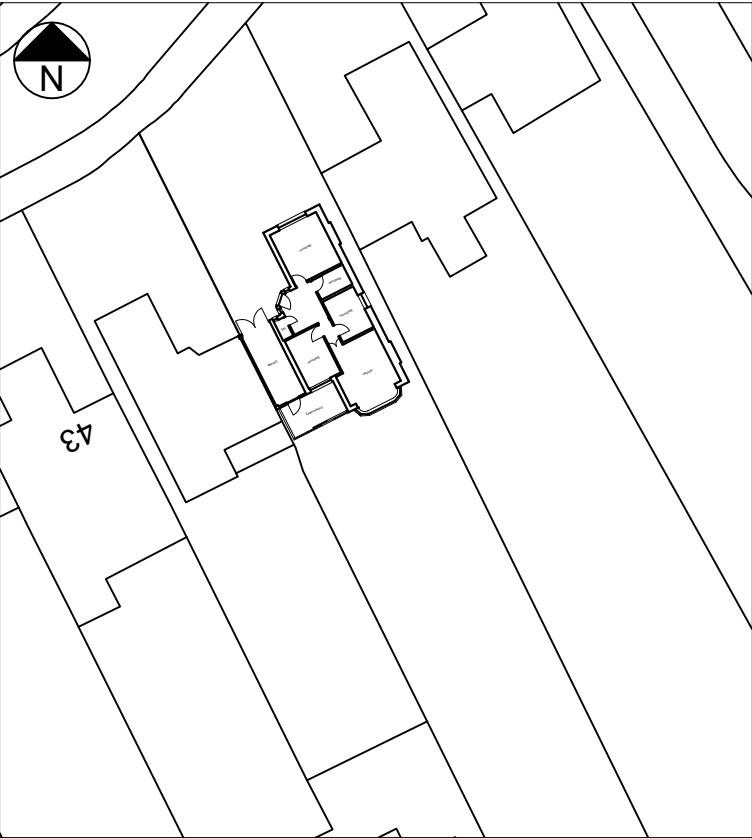

BLOCK PLAN (1:500)

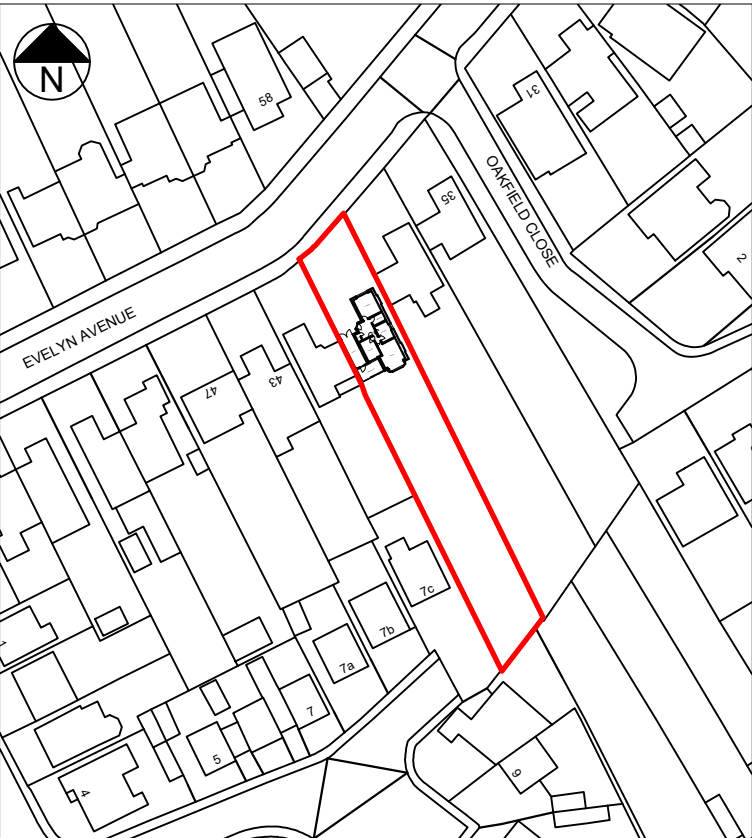

LOCATION PLAN (1:1250)

T R Harris Design & Surveying Services
559 Rayners lane, Pinner, Middlesex HA5 5HP
www.trharrisdesign.co.uk Tel: 020 8868 5048

PROJECT


39 Evelyn Avenue
Ruislip
HA4 8AR

TITLE

Existing Plans & Elevations



SCALE BAR 1:50

 

SCALE BAR 1:100

SCALE	1:50 & 1:100 @ A2	DRAWING NO.
DATE	November 2024	24/39EA/01



PROPOSED FRONT (NORTH WEST) ELEVATION



T R Harris Design & Surveying Services
559 Rayners lane, Pinner, Middlesex HA5 5HP
www.trharrisdesign.co.uk Tel: 020 8868 5048

PROJECT

39 Evelyn Avenue
Ruislip
HA4 8AR

TITLE

Proposed Plans & Elevations

SCALE	1:50 & 1:100 @ A2	DRAWING NO. 24/39EA/02
DATE	December 2024	