
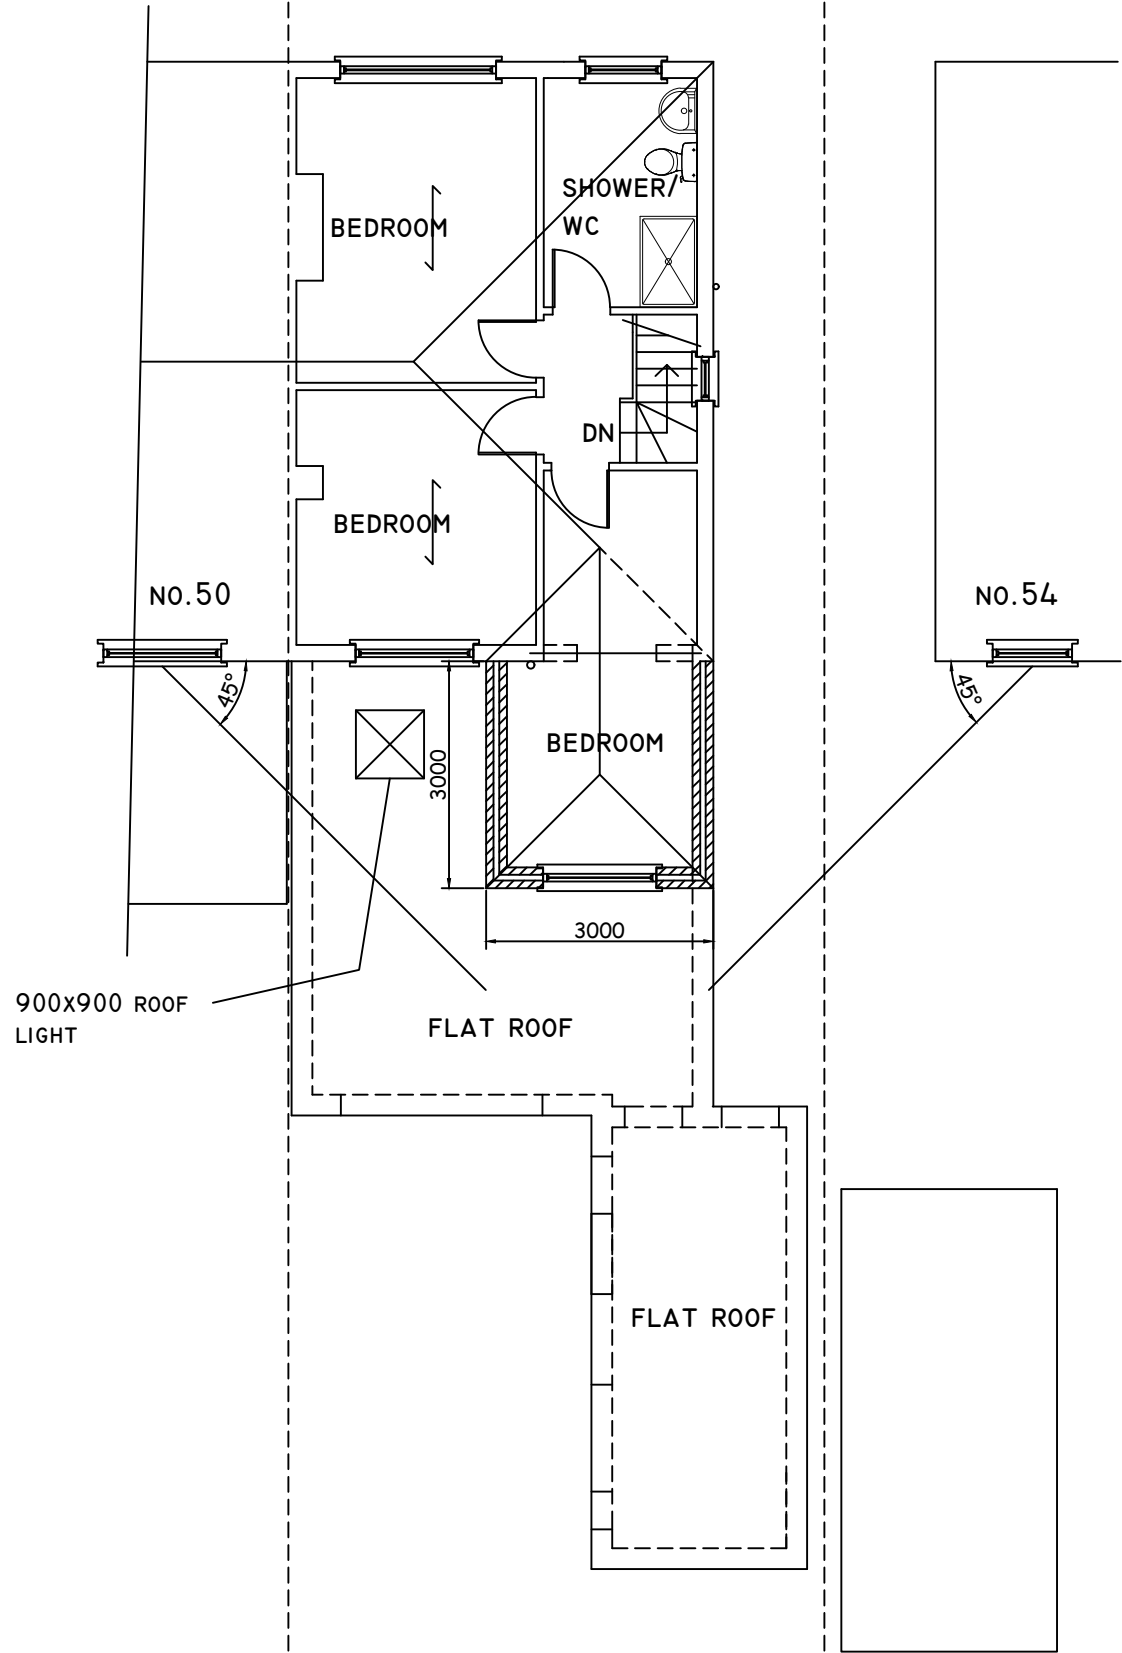


COPYRIGHT
DO NOT SCALE FROM THIS DRAWING. CONTRACTOR MUST CONFIRM SITE
DIMENSIONS BEFORE COMMENCEMENT OF WORK.
THIS DRAWING OR DESIGN IS THE COPYRIGHT AND MAY NOT BE
REPRODUCED WITHOUT WRITTEN CONSENT.
CONTRACTOR RESPONSIBLE FOR CORRECT SETTING OUT ON SITE. ANY
DISCREPANCIES TO BE NOTED TO THE DESIGNER IMMEDIATELY.

MARKED	REVISION	DATE
A		

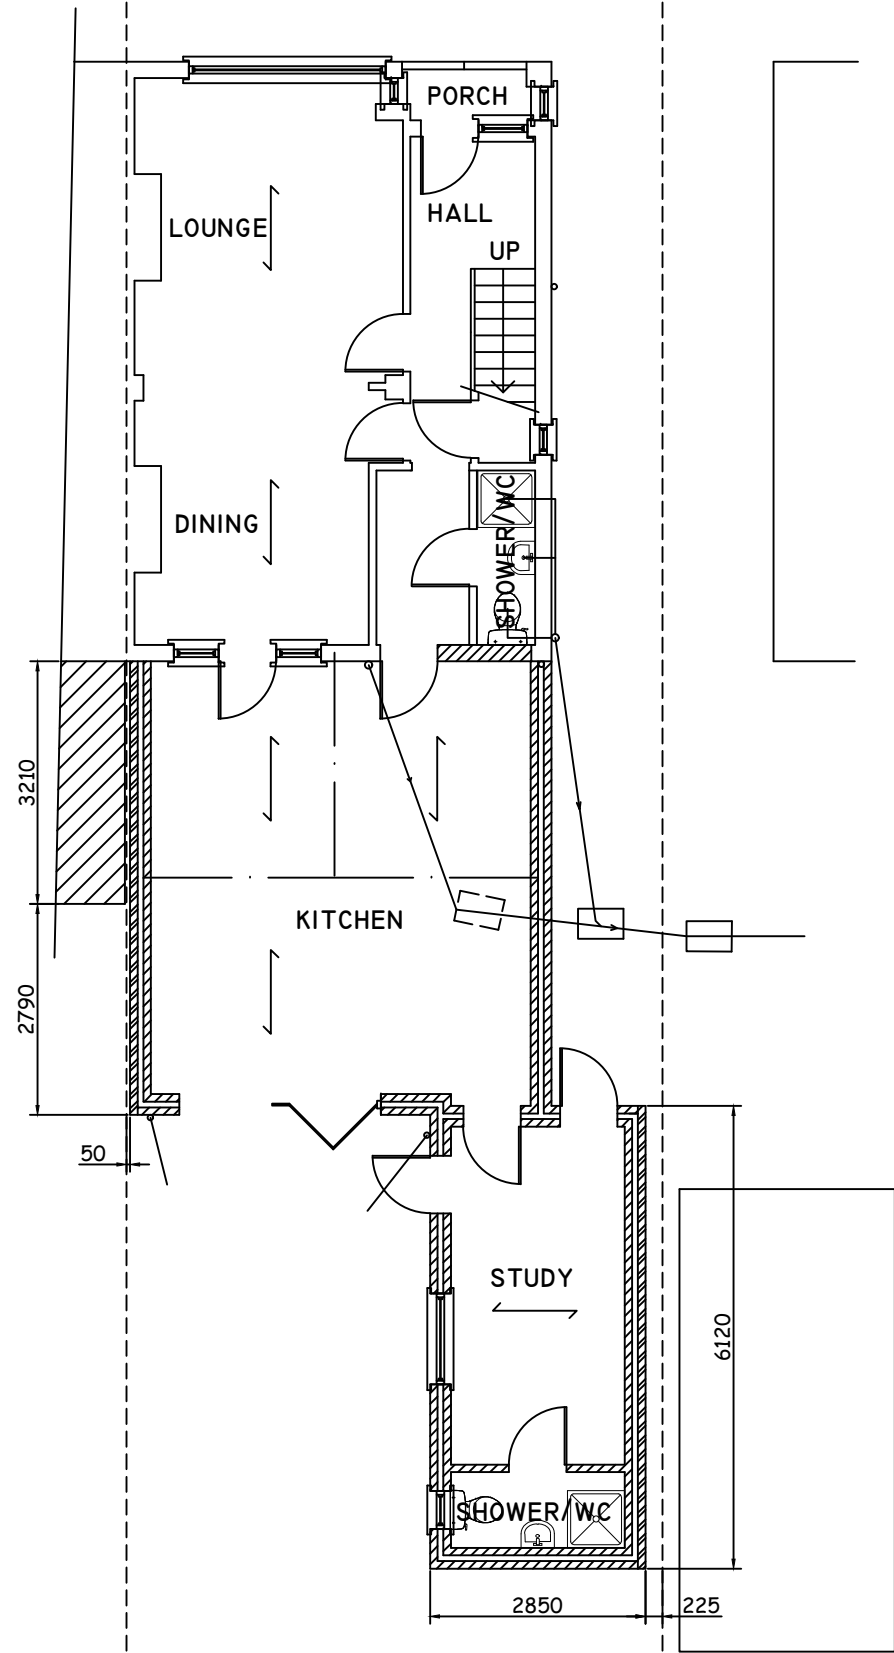

	CHECKED:	DATE: MARCH 2020
	DRAWN:	SCALE: 1:100
	DRAWING NUMBER: 01	

DRAWING TITLE:
**PROPOSED GROUND AND FIRST
FLOOR PLAN**

PROJECT:
**52 FROGMORE AVENUE
HAYES
UB4 8AR**

