



COPYRIGHT
DO NOT SCALE FROM THIS DRAWING. CONTRACTOR MUST CONFIRM SITE
DIMENSIONS BEFORE COMMENCEMENT OF WORK.
THIS DRAWING OR DESIGN IS THE COPYRIGHT AND MAY NOT BE
REPRODUCED WITHOUT WRITTEN CONSENT.
CONTRACTOR RESPONSIBLE FOR CORRECT SETTING OUT ON SITE. ANY
DISCREPANCIES TO BE NOTED TO THE DESIGNER IMMEDIATELY.

MARKED	REVISION	DATE
A		

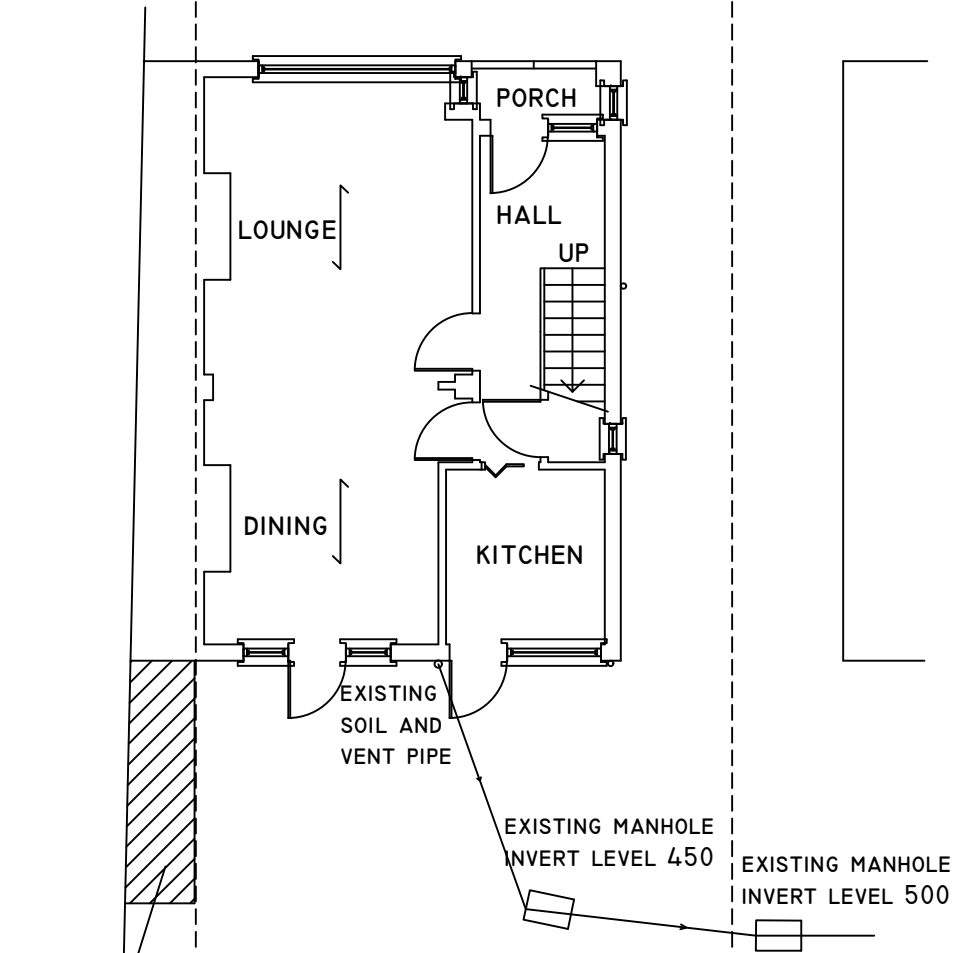

EXISTING GROUND FLOOR PLAN

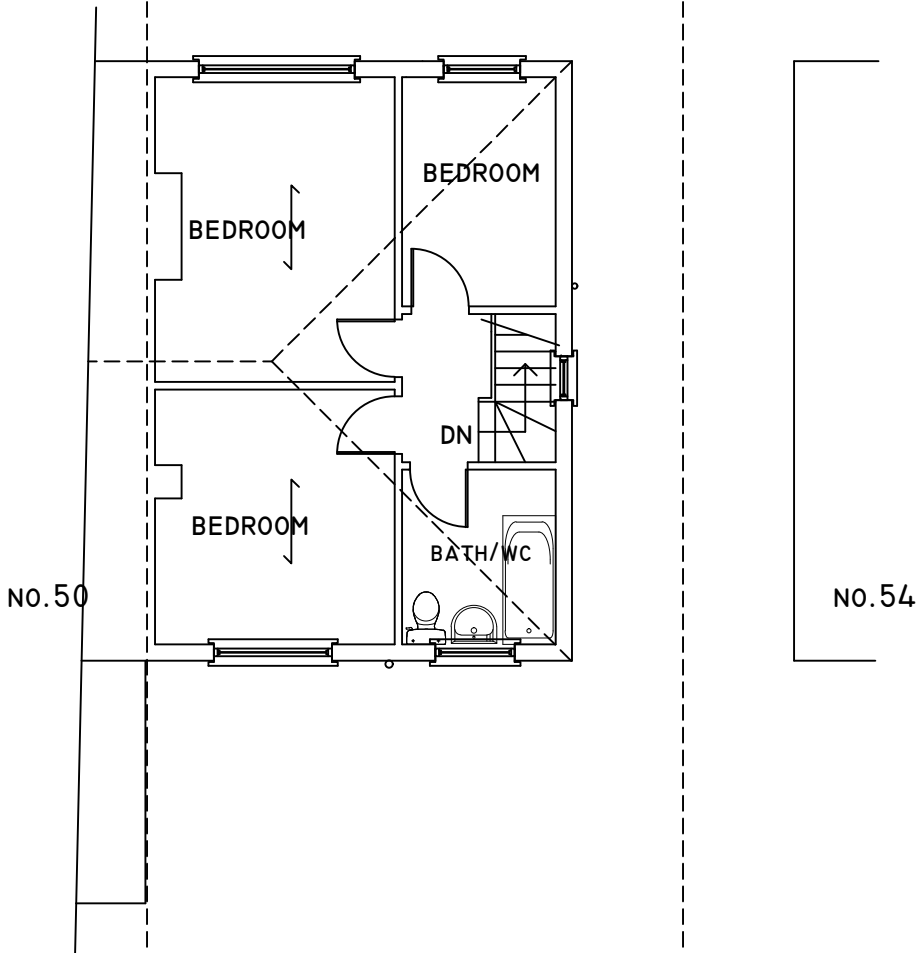

EXISTING FIRST FLOOR PLAN

CHECKED:	DATE: MARCH 2020
DRAWN:	SCALE: 1:100
DRAWING NUMBER:	02

DRAWING TITLE:
EXISTING GROUND AND FIRST
FLOOR PLAN

PROJECT:
52 FROGMORE AVENUE
HAYES
UB4 8AR