



COPYRIGHT
DO NOT SCALE FROM THIS DRAWING. CONTRACTOR MUST CONFIRM SITE
DIMENSIONS BEFORE COMMENCEMENT OF WORK.
THIS DRAWING OR DESIGN IS THE COPYRIGHT AND MAY NOT BE
REPRODUCED WITHOUT WRITTEN CONSENT.
CONTRACTOR RESPONSIBLE FOR CORRECT SETTING OUT ON SITE. ANY
DISCREPANCIES TO BE NOTED TO THE DESIGNER IMMEDIATELY.


MARKED	REVISION	DATE
A		

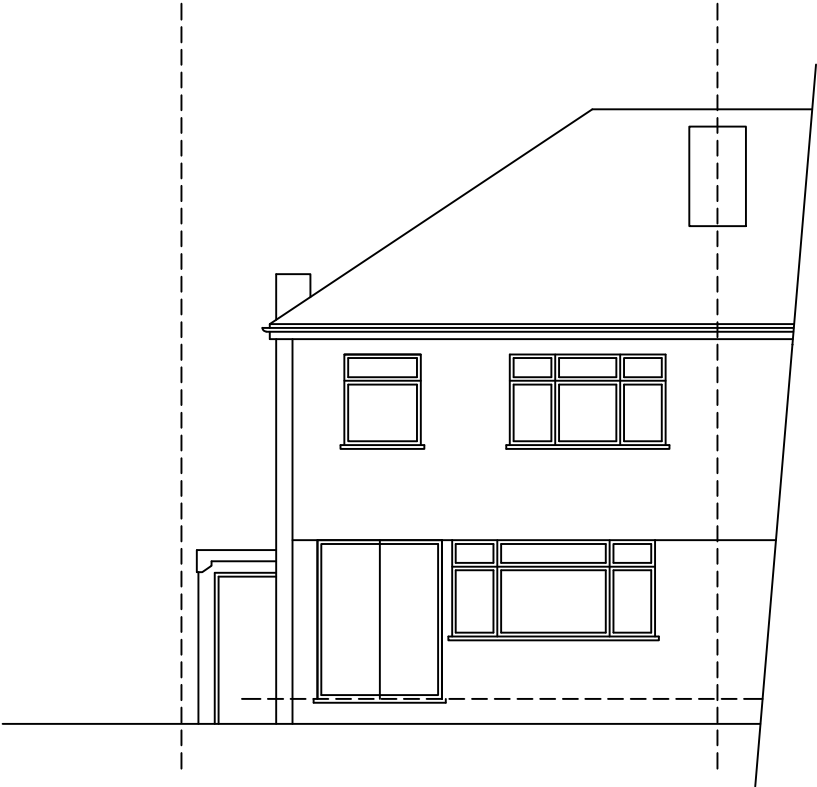


FRONT ELEVATION

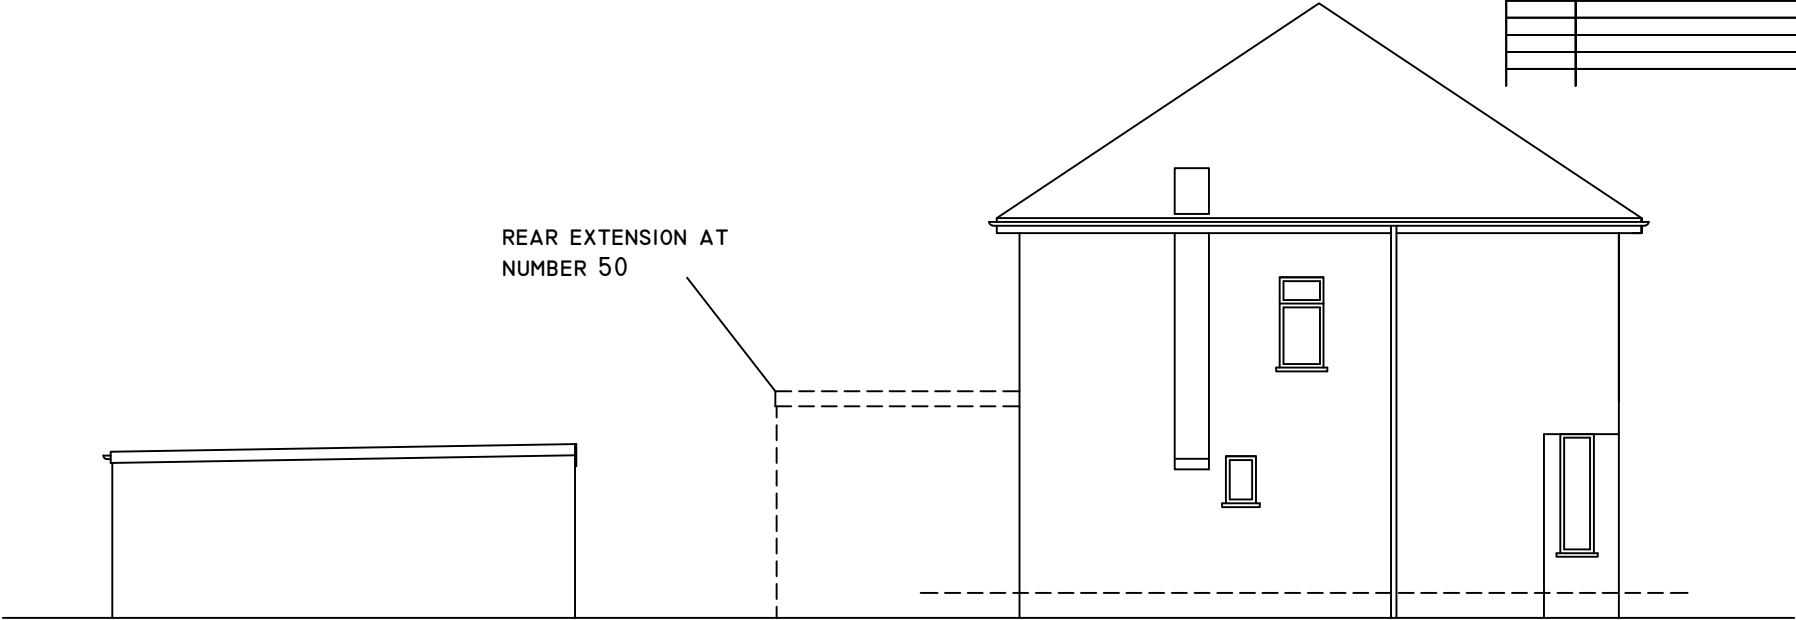

SIDE ELEVATION


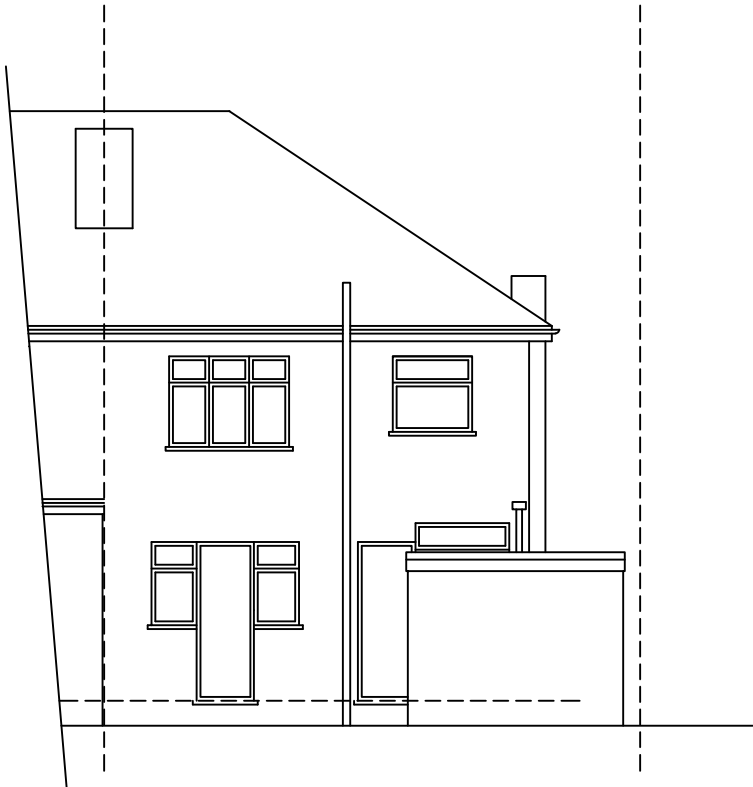


REAR ELEVATION

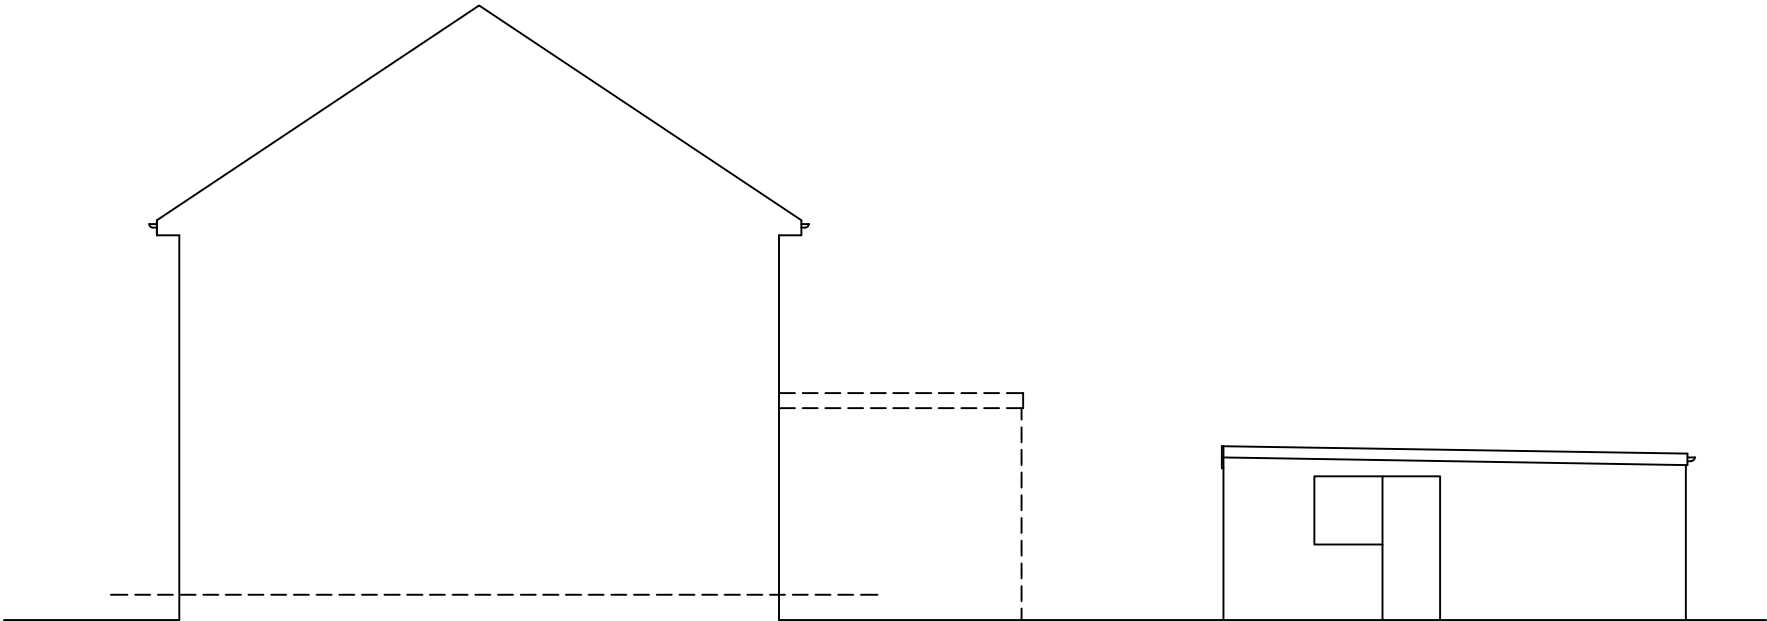

FLANK ELEVATION

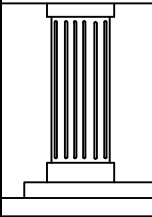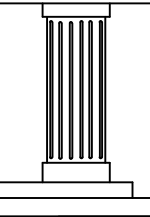

	CHECKED:	DATE: MARCH 2020	DRAWING TITLE: EXISTING ELEVATIONS	PROJECT: 52 FROGMORE AVENUE HAYES UB4 8AR	
	DRAWN:	SCALE: 1:100			
	DRAWING NUMBER: 03				