


COPYRIGHT DO NOT SCALE FROM THIS DRAWING. CONTRACTOR MUST CONFIRM SITE DIMENSIONS BEFORE COMMENCEMENT OF WORK.		
THIS DRAWING OR DESIGN IS THE COPYRIGHT AND MAY NOT BE REPRODUCED WITHOUT WRITTEN CONSENT OF THE DESIGNER.		
CONTRACTOR RESPONSIBLE FOR CORRECT SETTING OUT ON SITE. ANY DISCREPANCIES TO BE NOTED TO THE DESIGNER IMMEDIATELY.		
MARKED	REVISION	DATE
A		

PROVIDE AT EACH LANDING SELF CONTAINED
SMOKE DETECTORS PERMANENTLY WIRED TO
A SEPARATELY FUSED CIRCUIT AT THE
DISTRIBUTION BOARD WITH BATTERY BACK UP,
SMOKE ALARMS TO BE LINKED AND DENOTED
THUS:- Ø
SMOKE ALARMS TO COMPLY WITH
BS 5446;PART I

EXISTING DOORS CHANGED TO HALF HOUR
FIRE DOORS FD30 -AT FIRST AND GROUND
FLOOR LEVEL THAT OPEN ONTO STAIRS
INCLUDING BATH AND W.C.

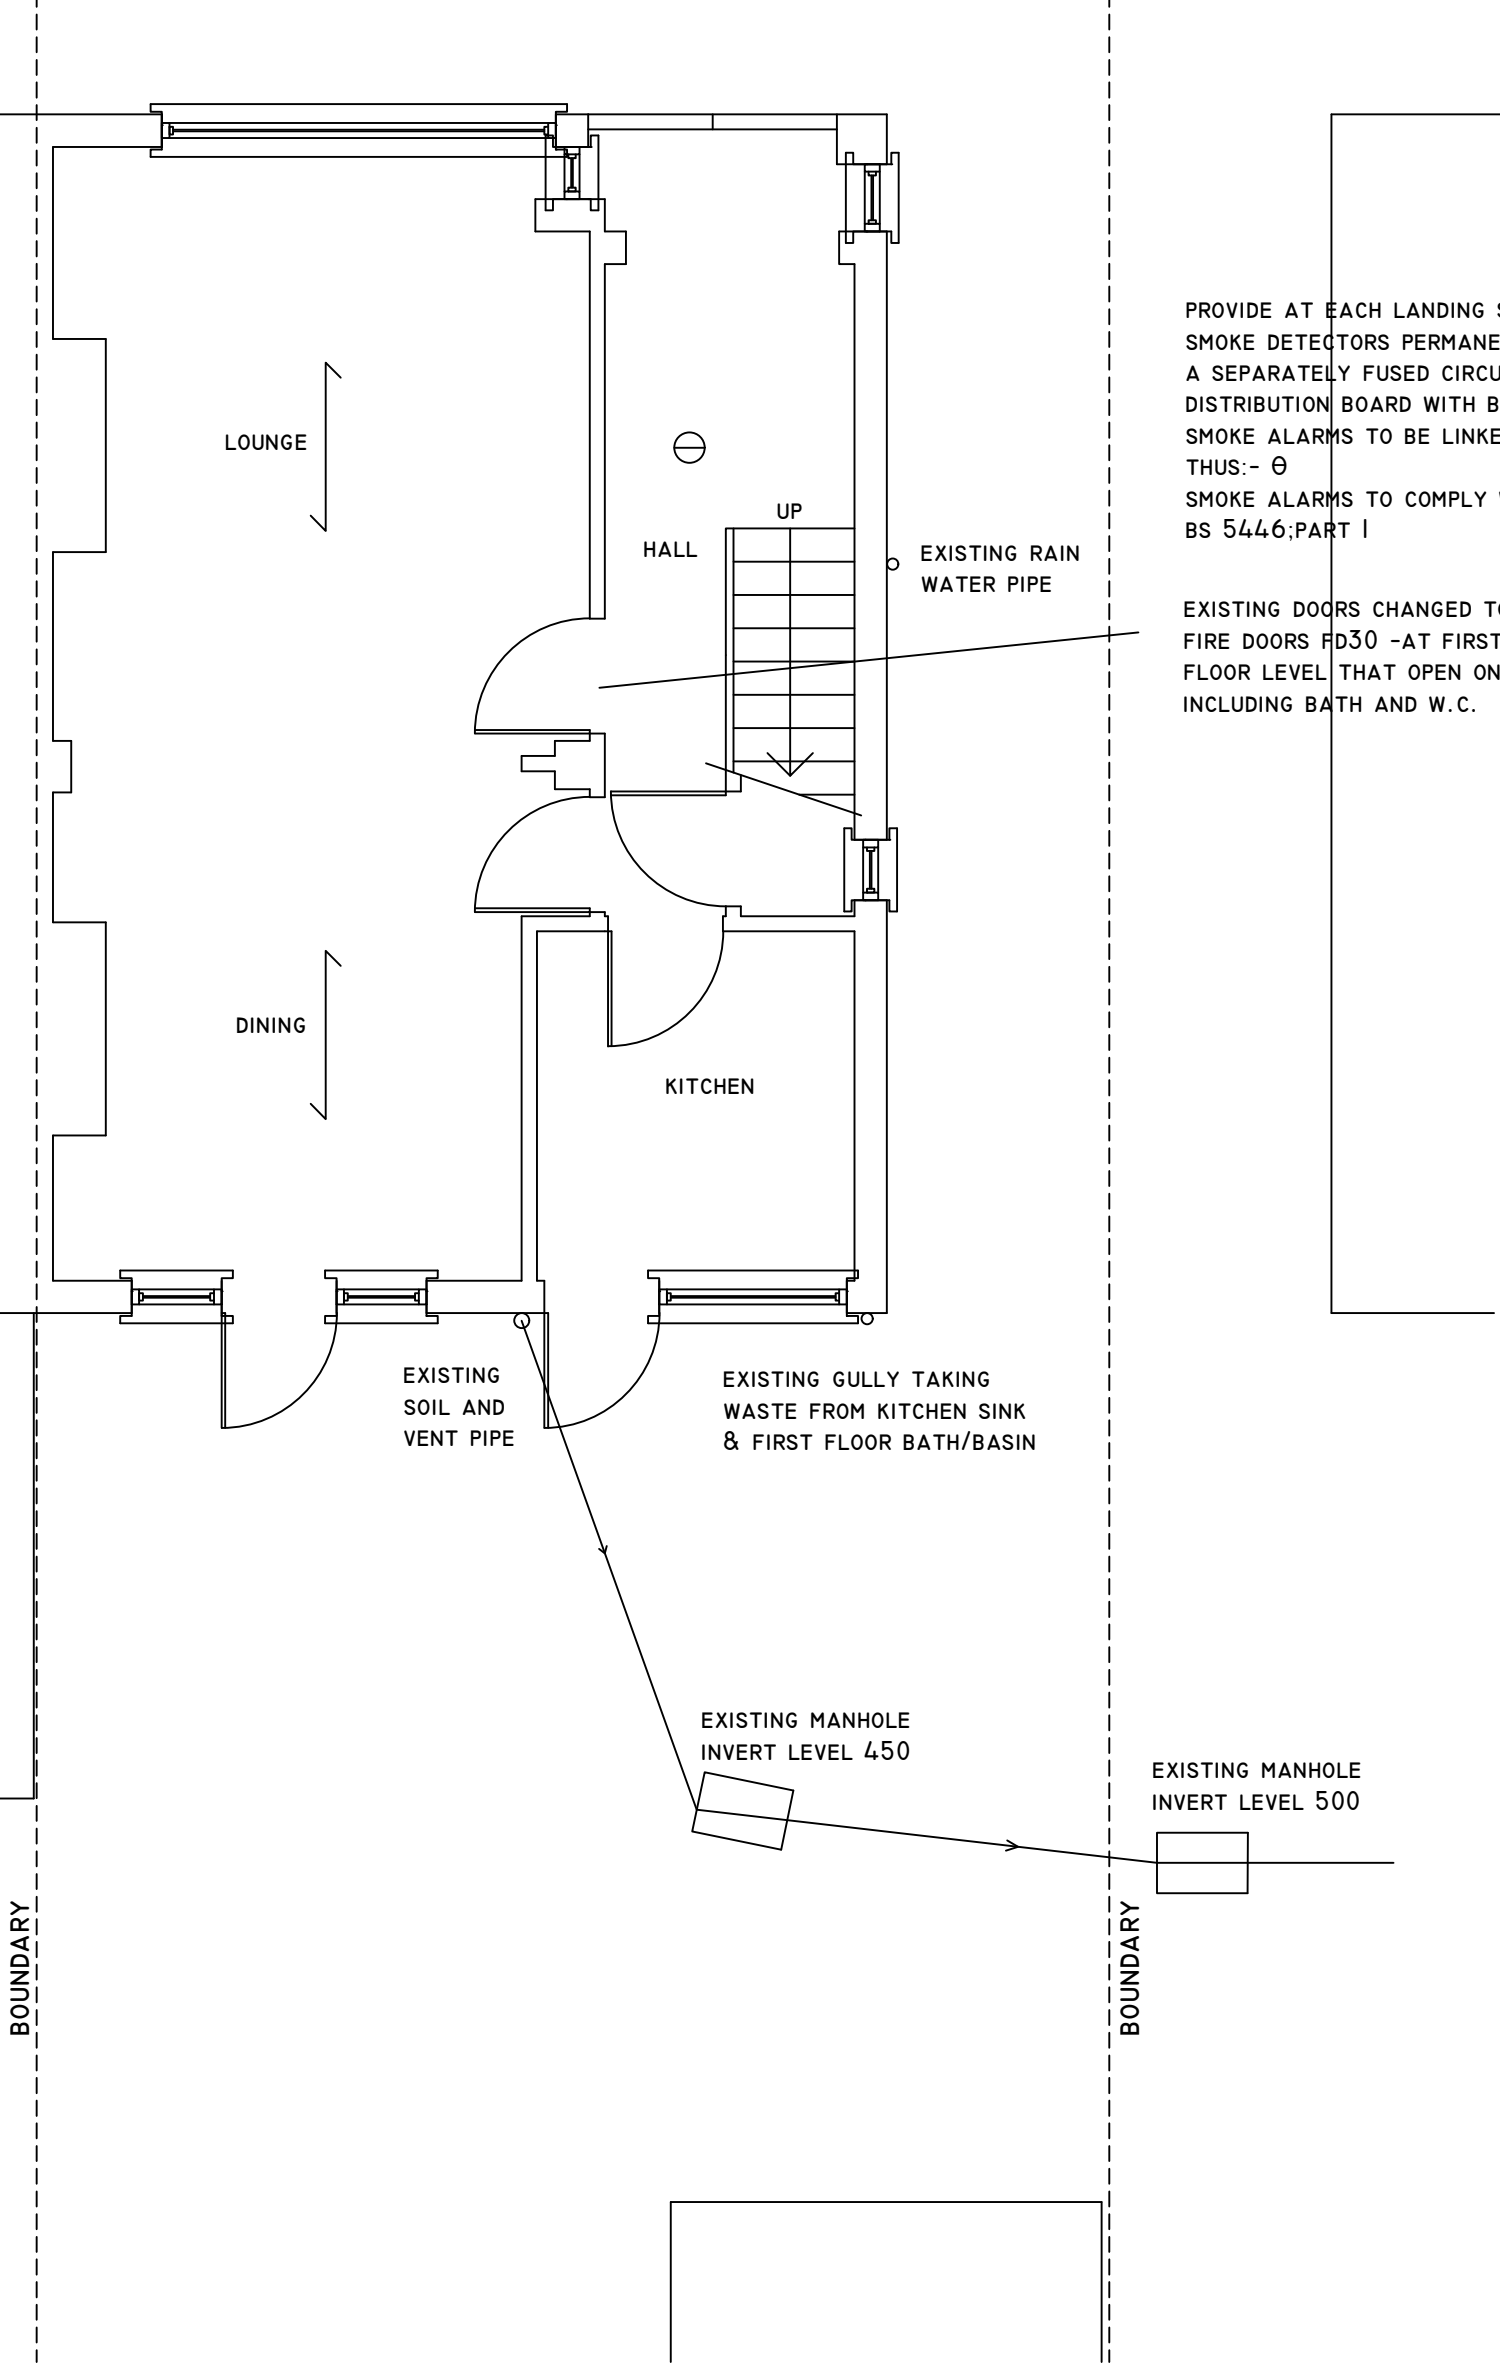

PROPOSED GROUND FLOOR PLAN



CHECKED:	DATE: MARCH 2020
DRAWN:	SCALE: 1:50
DRAWING NUMBER:	LI

DRAWING TITLE:
PROPOSED GROUND
FLOOR PLAN

PROJECT:
52 FROGMORE AVENUE
HAYES
UB4 8AR