




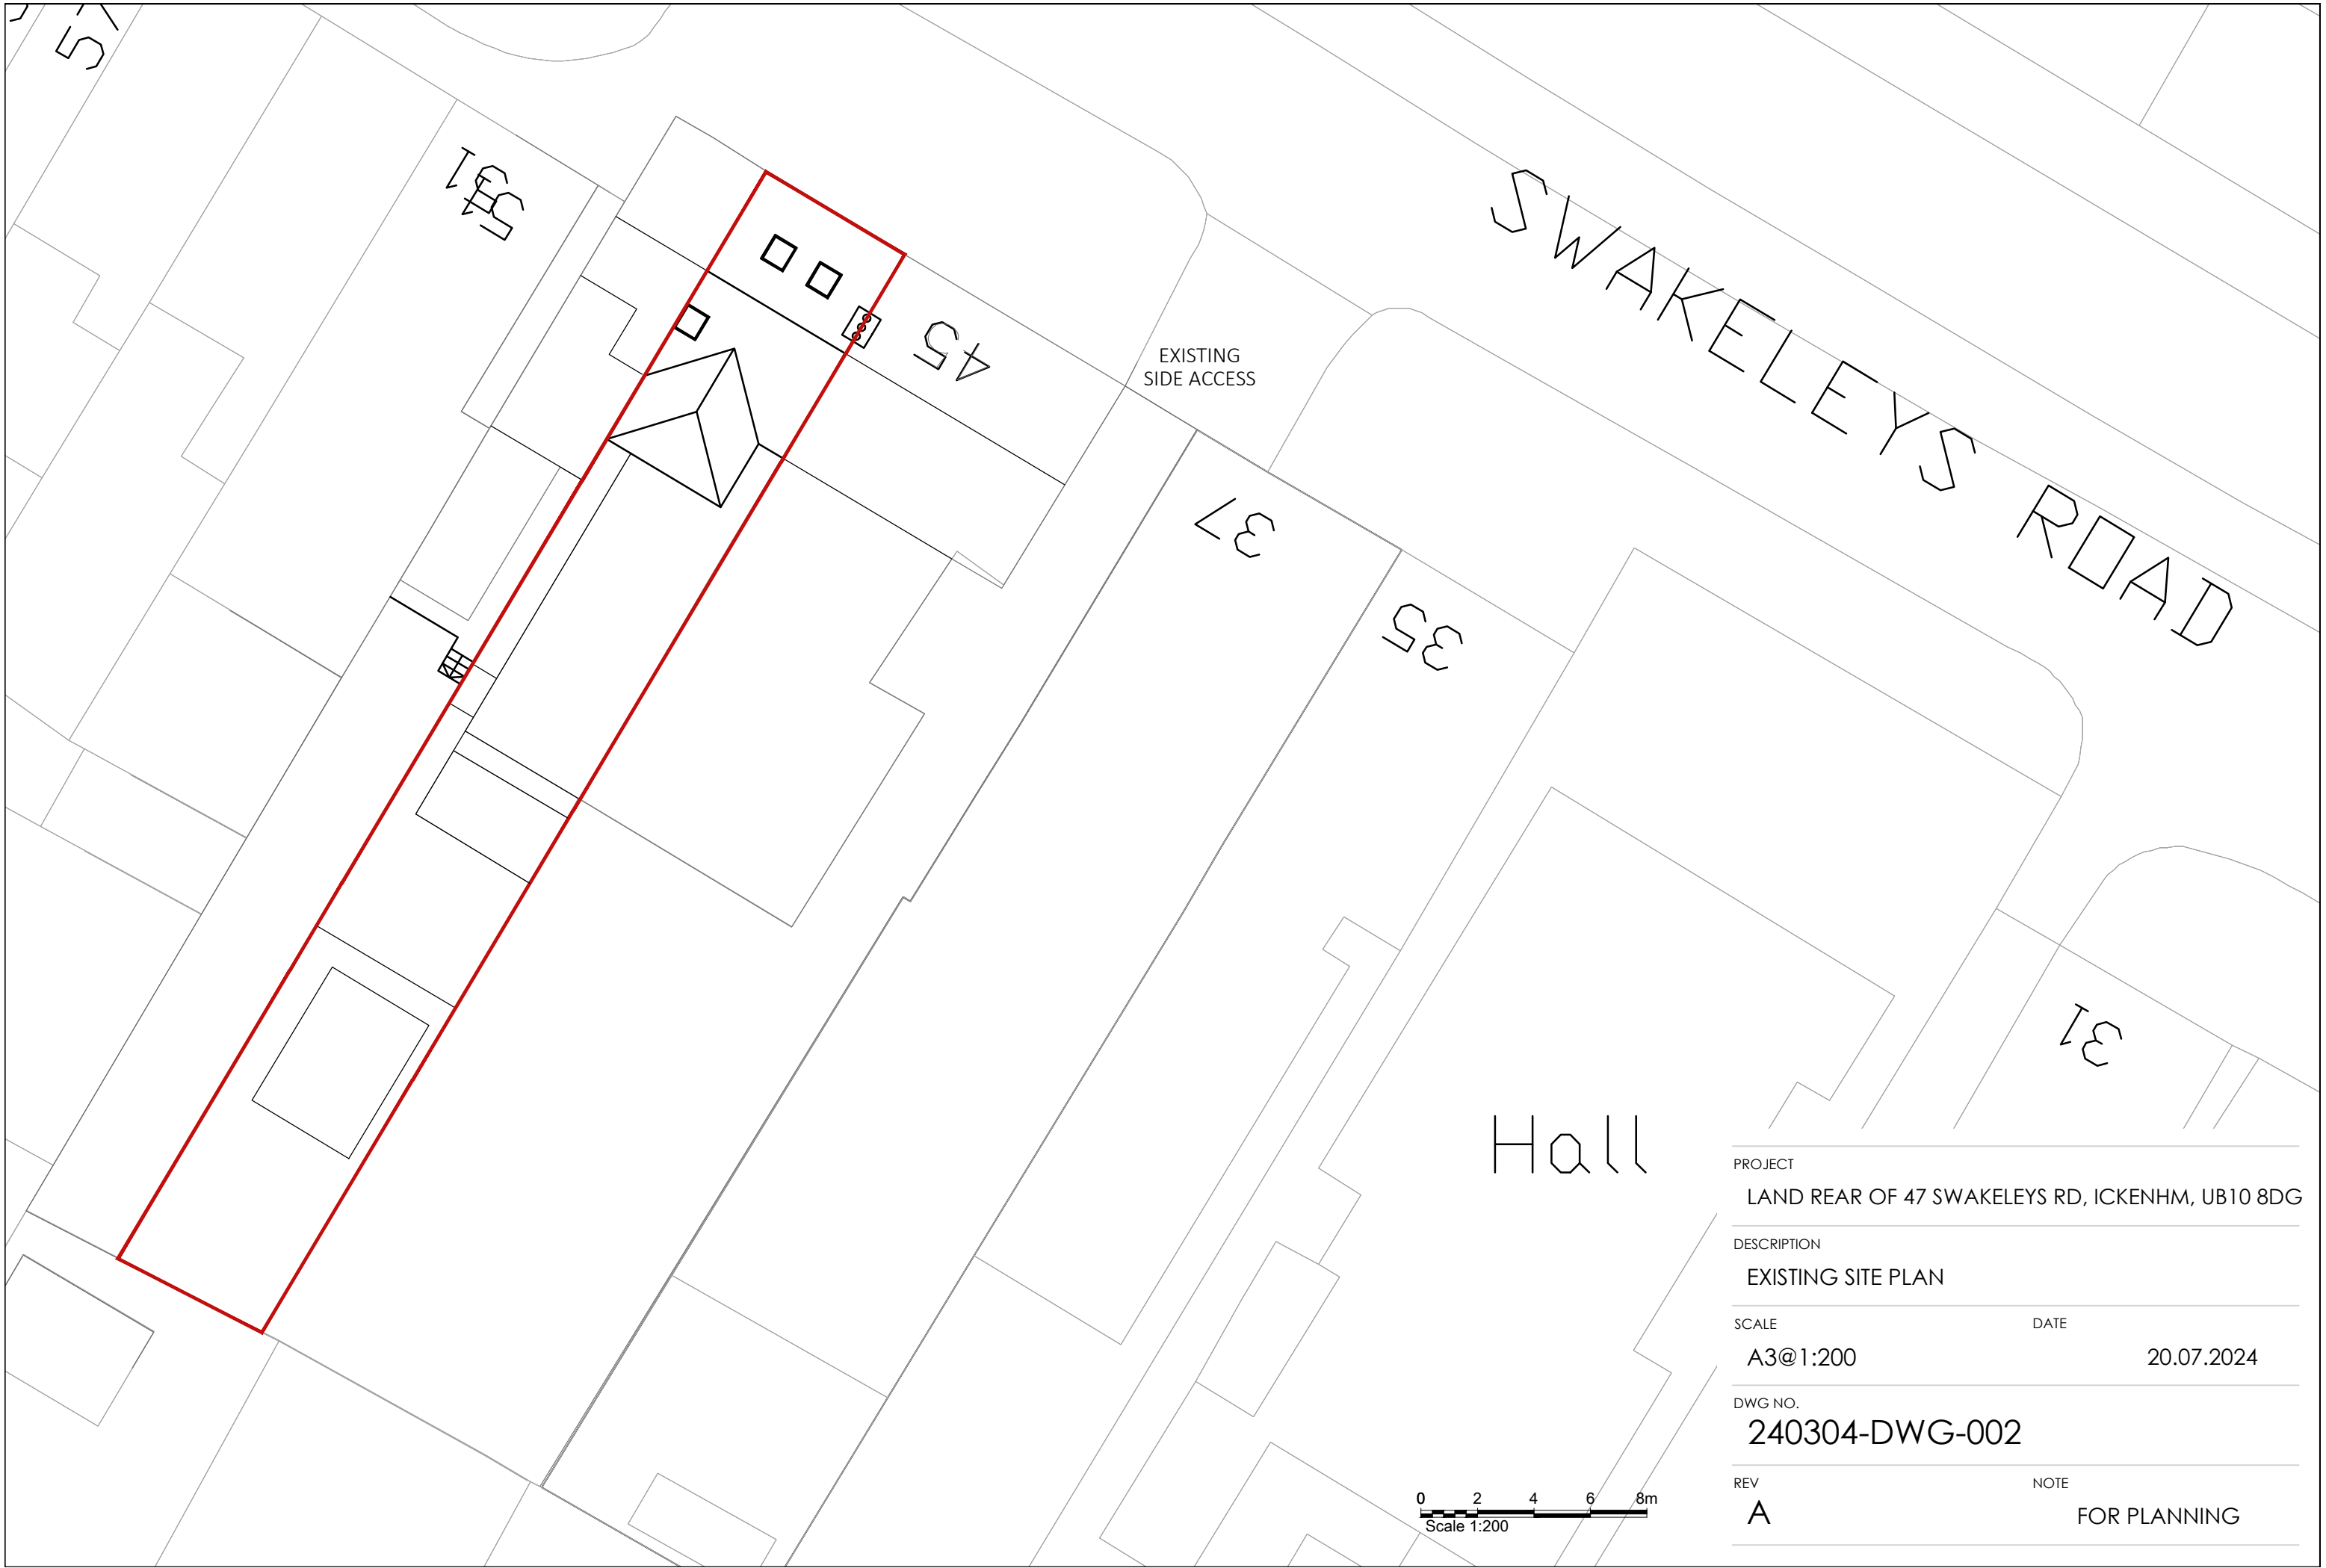


PROJECT	
LAND REAR OF 47 SWAKELEYS RD, ICKENHM, UB10 8DG	
DESCRIPTION	
EXISTING SITE PLAN	
SCALE	DATE
A3@1:200	20.07.2024
DWG NO.	
240304-DWG-002	
REV	NOTE
A	FOR PLANNING

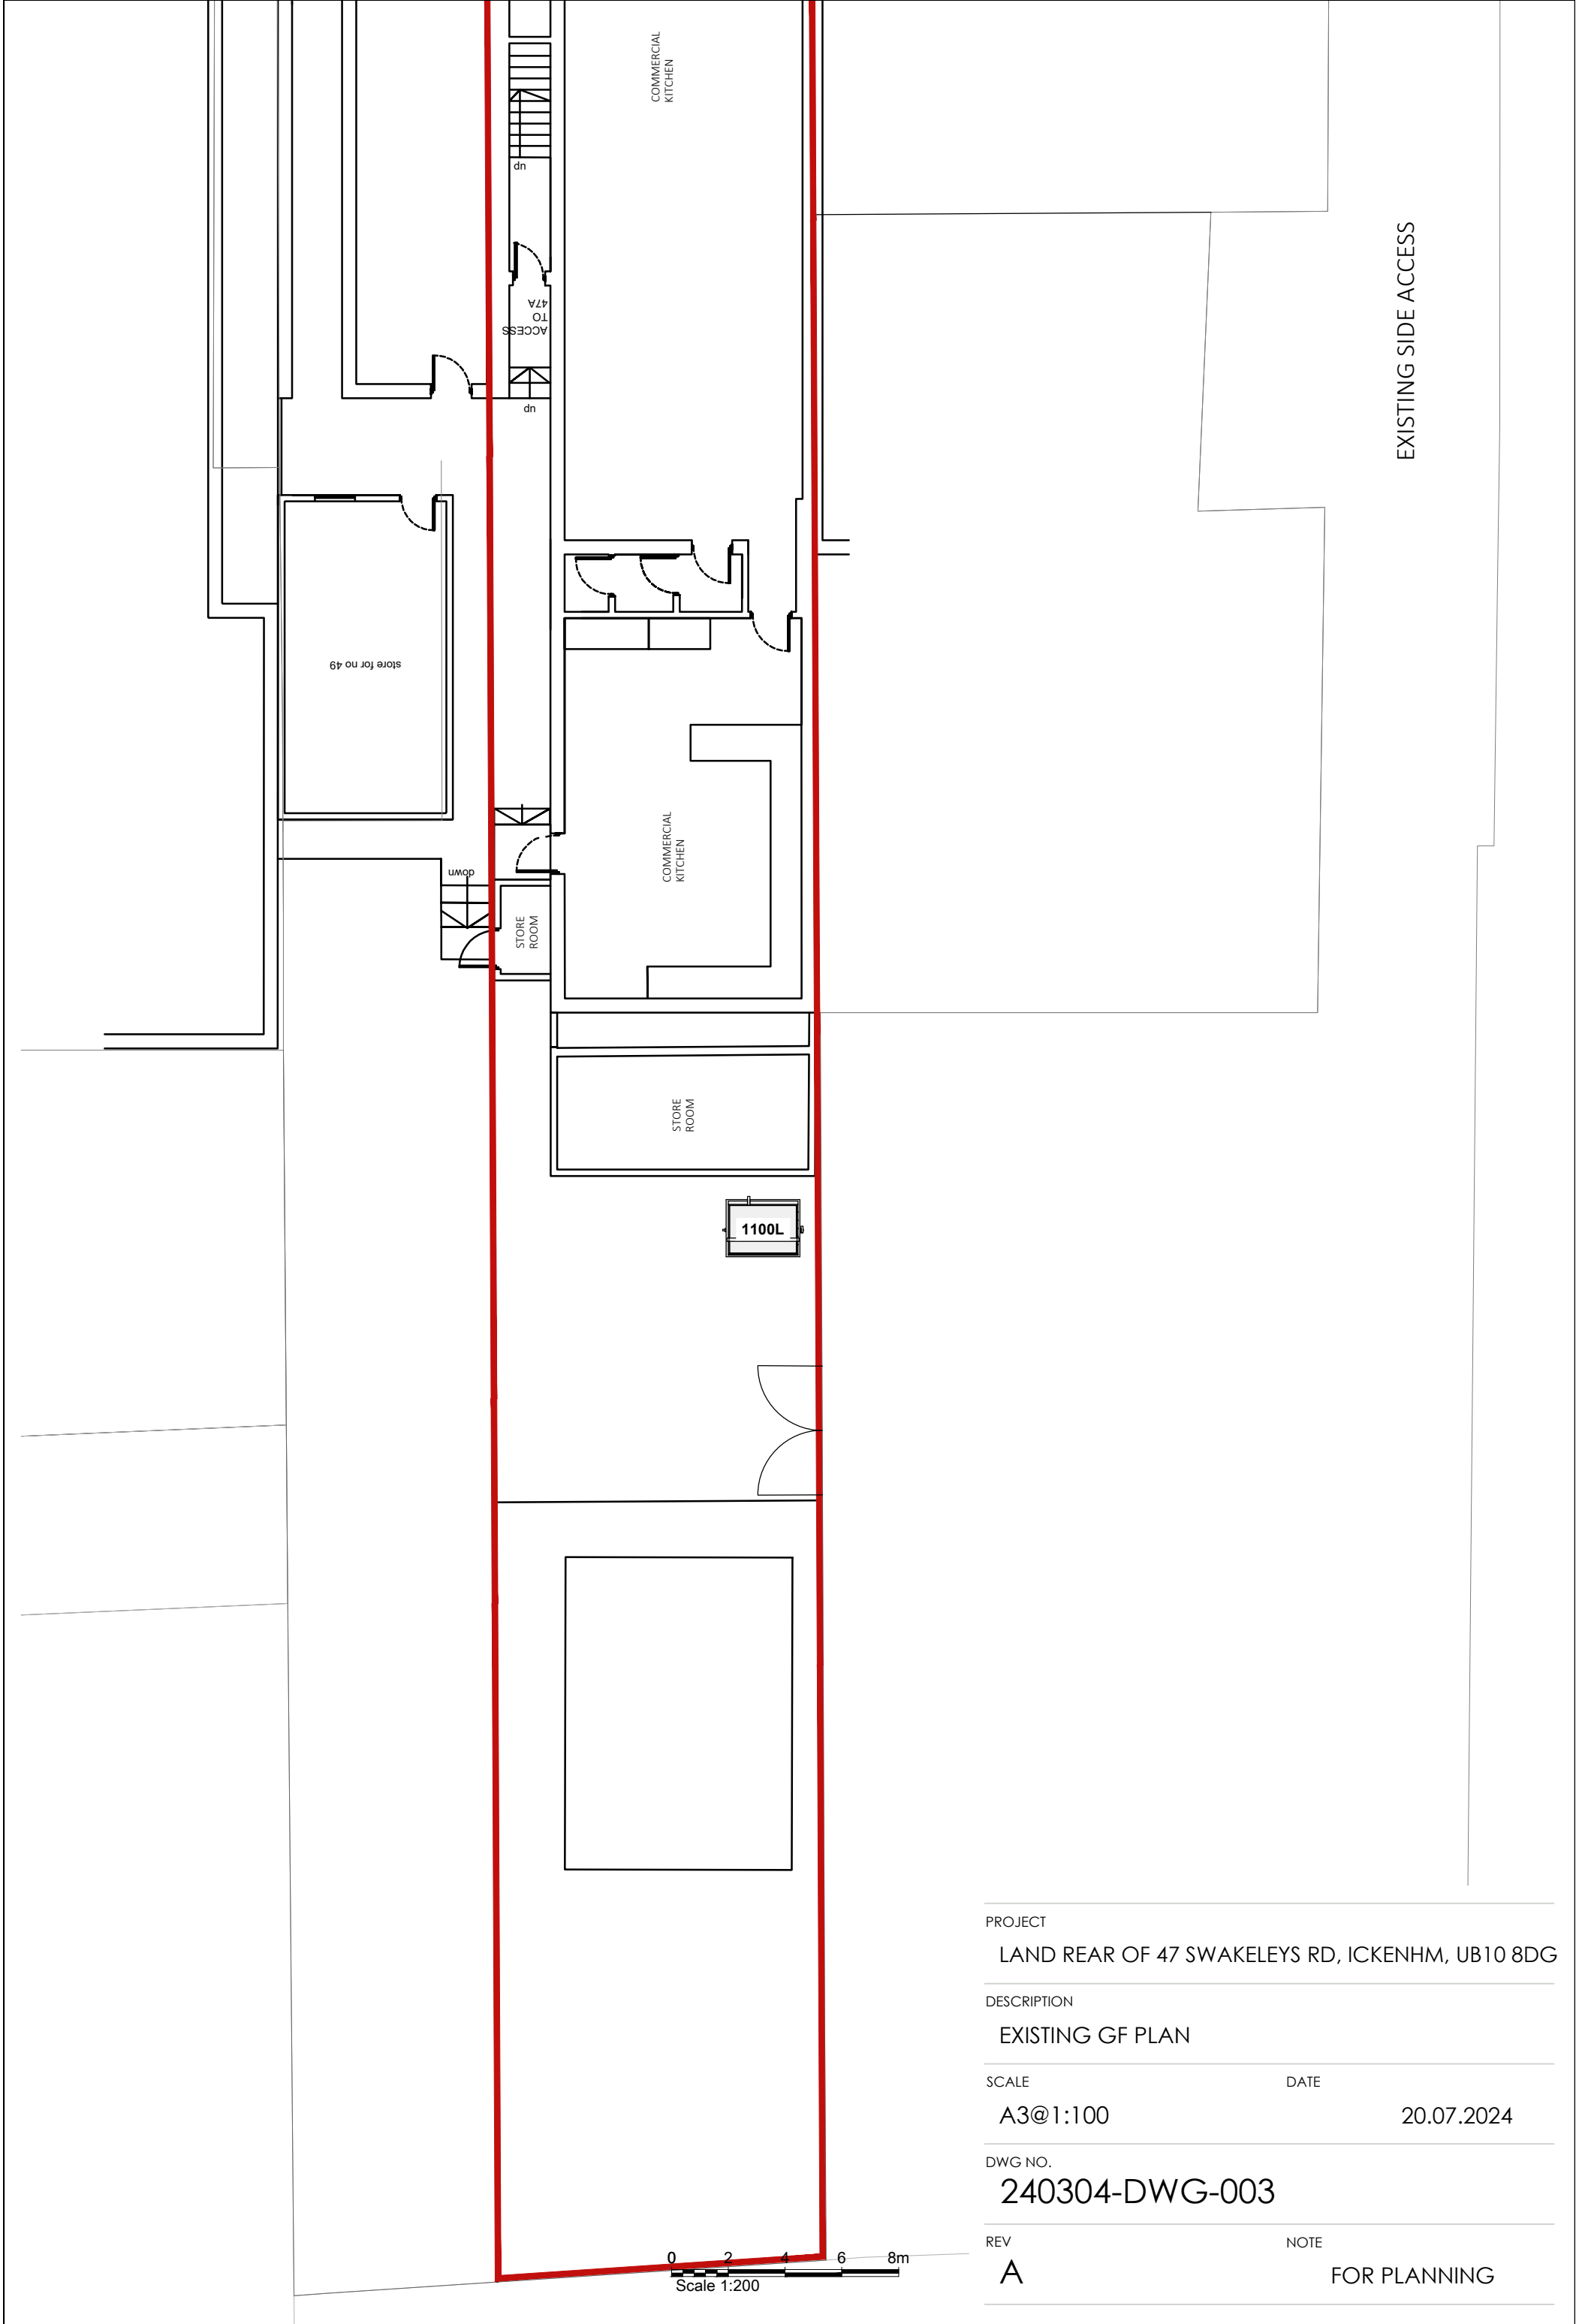


PROJECT	
LAND REAR OF 47 SWAKELEYS RD, ICKENHM, UB10 8DG	
DESCRIPTION	
EXISTING GF PLAN	
SCALE	DATE
A3@1:100	20.07.2024
DWG NO.	
240304-DWG-003	
REV	NOTE
A	FOR PLANNING

15

 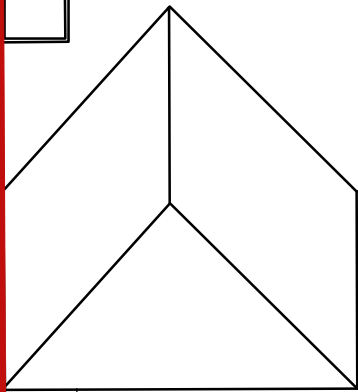


Scale 1:200

PROJECT	
LAND REAR OF 47 SWAKELEYS RD, ICKENHM, UB10 8DG	
DESCRIPTION	
EXISTING ROOF PLAN	
SCALE	DATE
A3@1:100	20.07.2024
DWG NO.	
240304-DWG-004	
REV	NOTE
A	FOR PLANNING

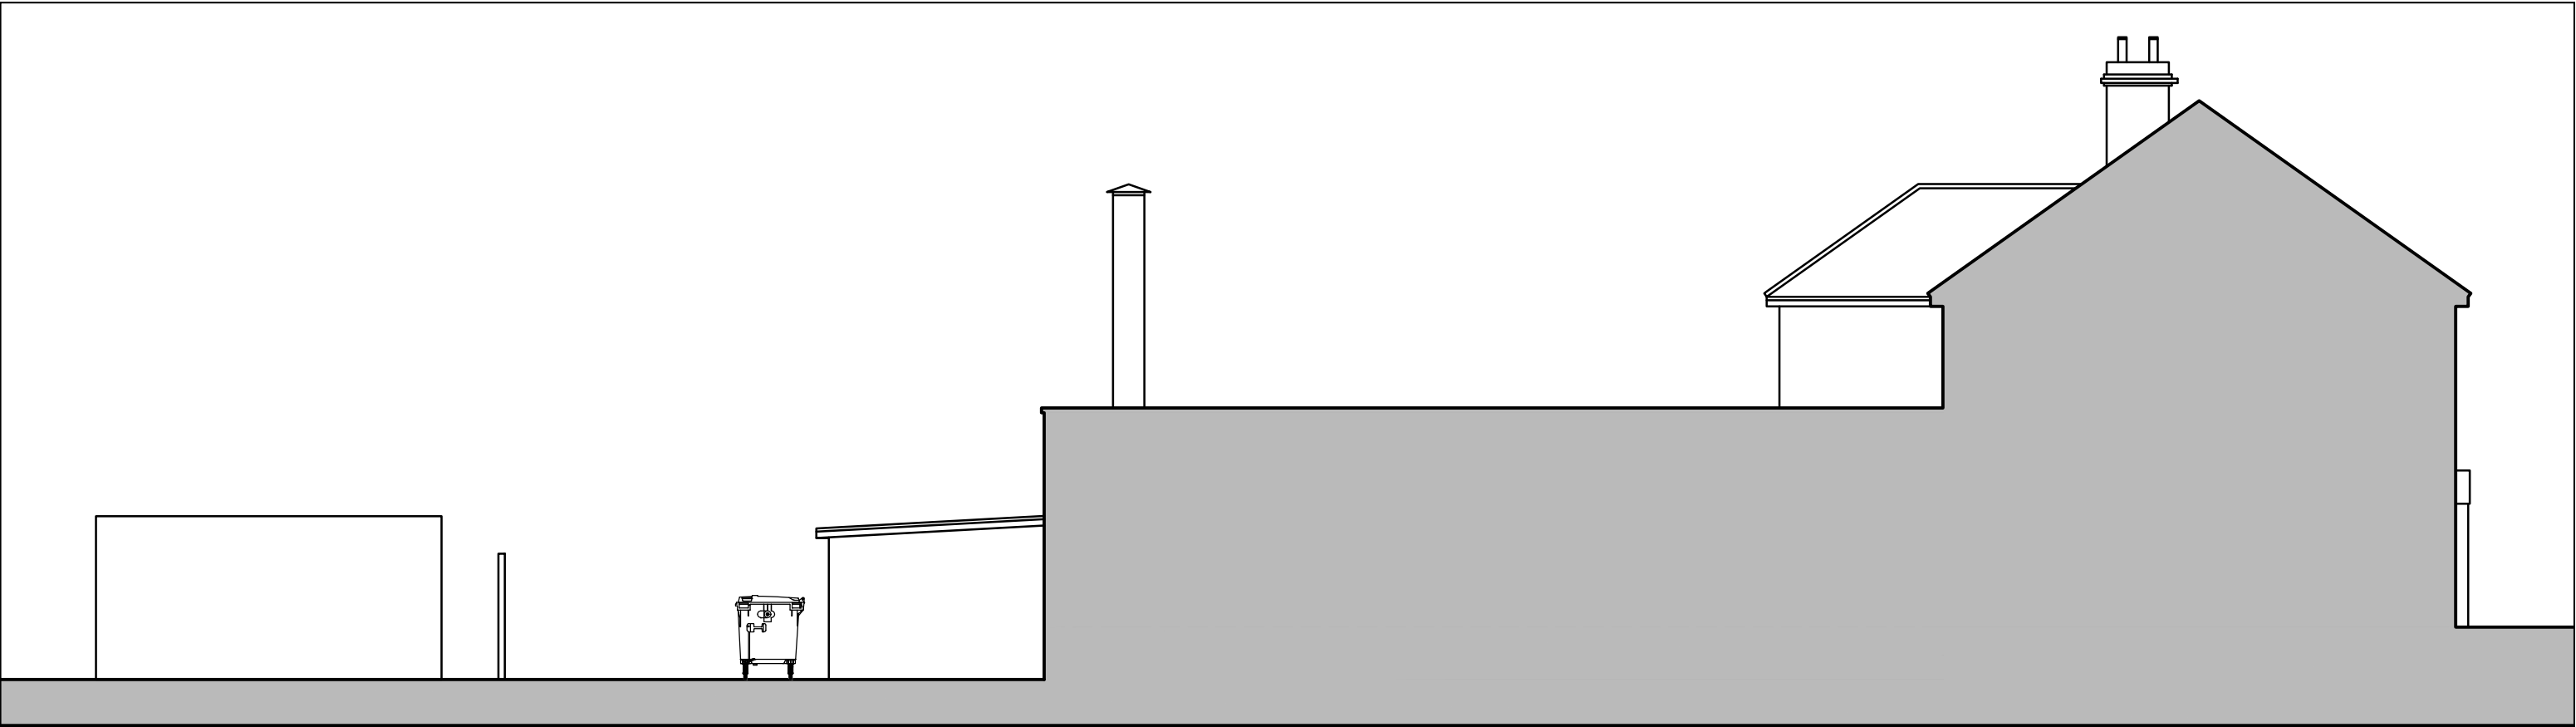


SIDE ELEVATION FACING 45 SWAKELEYS ROAD

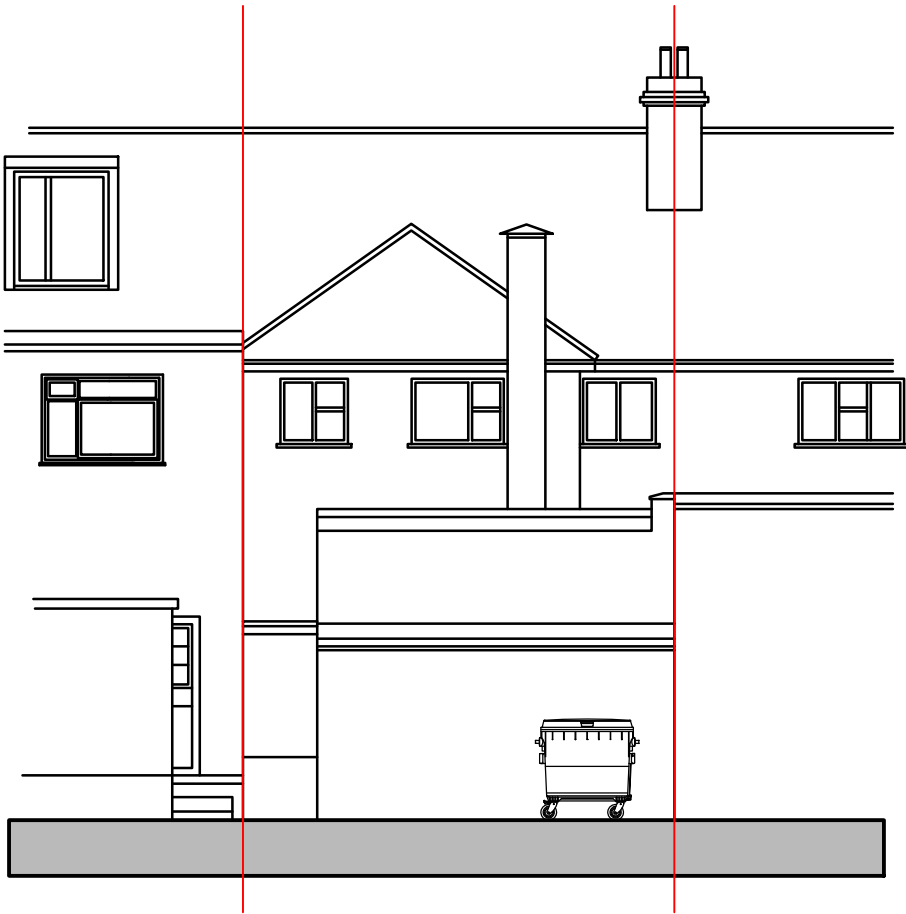


REAR ELEVATION



PROJECT	
LAND REAR OF 47 SWAKELEYS RD, ICKENHM, UB10 8DG	
DESCRIPTION	
EXISTING ELEVATIONS	
SCALE	DATE
A3@1:100	20.07.2024
DWG NO.	
240304-DWG-005	
REV	NOTE
A	FOR PLANNING

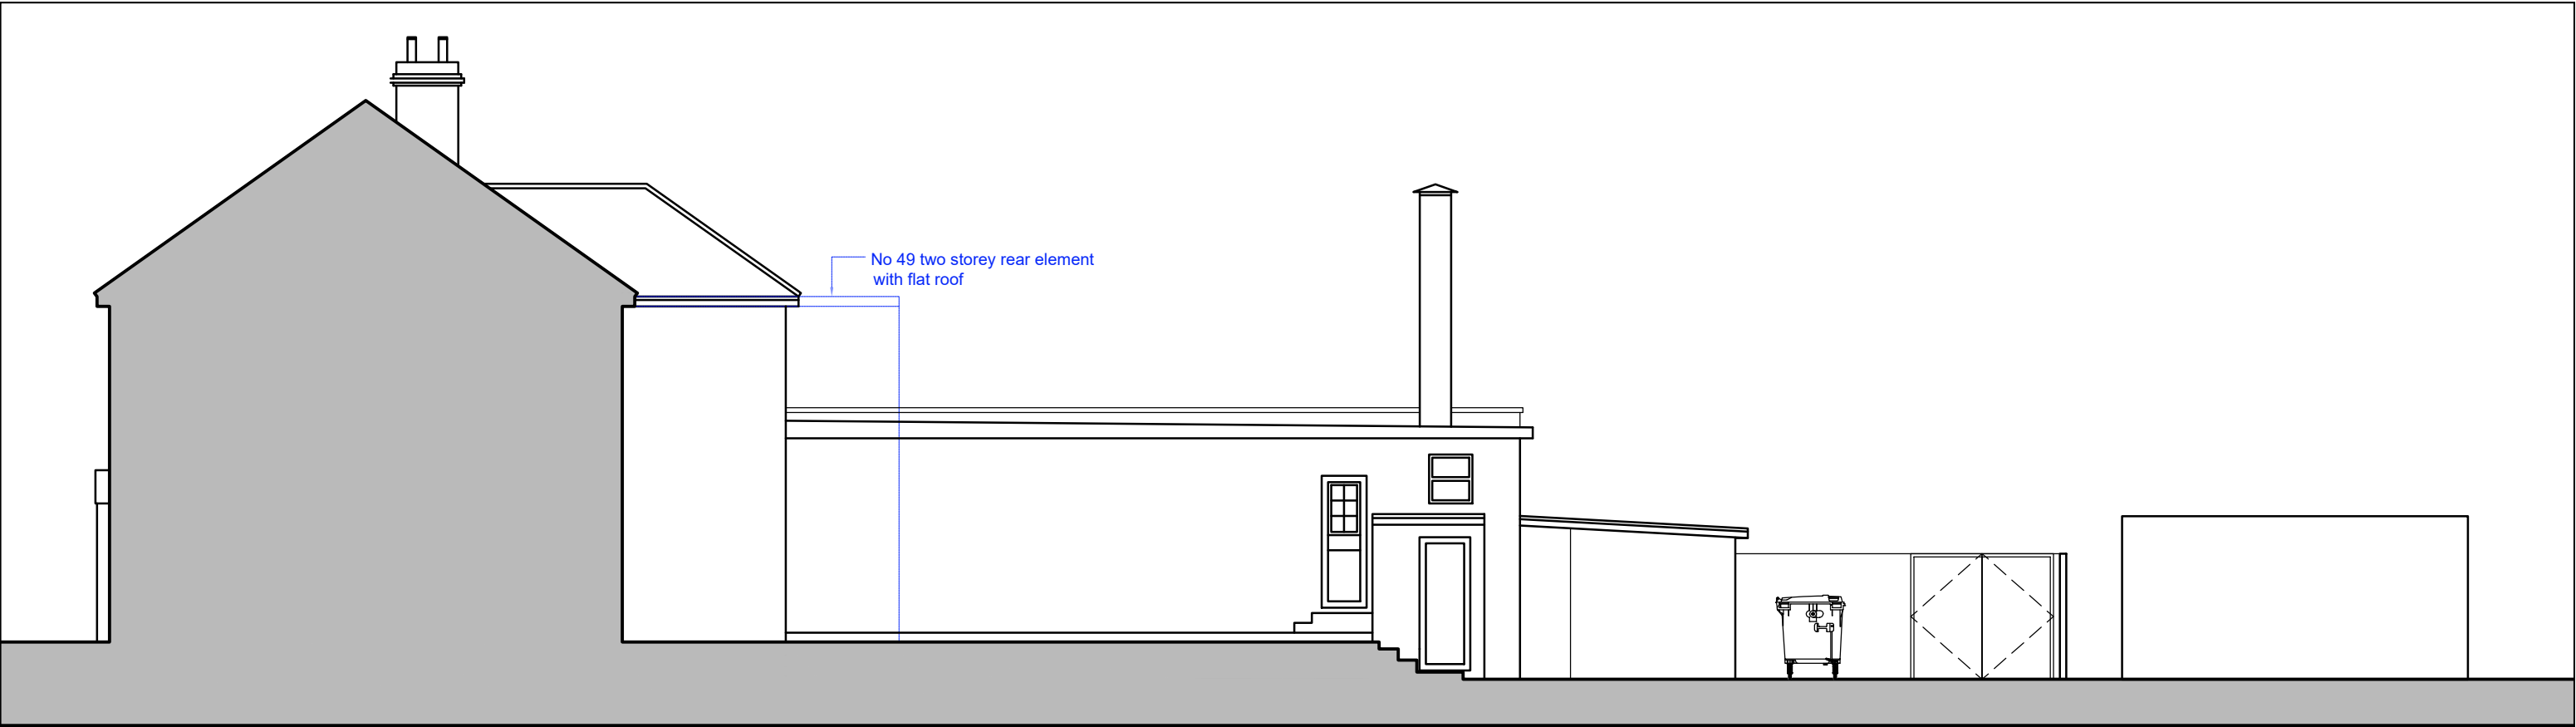

SIDE ELEVATION FACING 49 SWAKELEYS ROAD

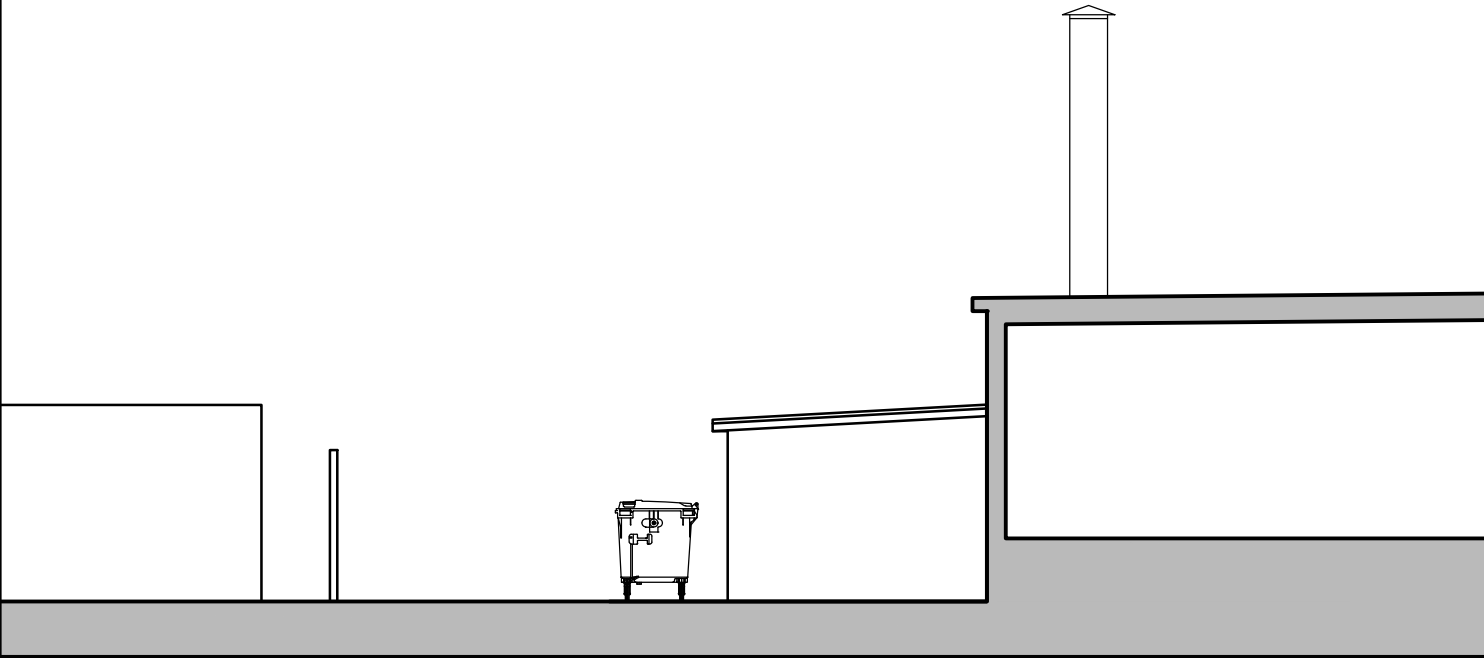

SECTION



PROJECT	
LAND REAR OF 47 SWAKELEYS RD, ICKENHM, UB10 8DG	
DESCRIPTION	
EXISTING ELEVATIONS	
SCALE	DATE
A3@1:100	20.07.2024
DWG NO.	
240304-DWG-006	
REV	NOTE
A	FOR PLANNING