



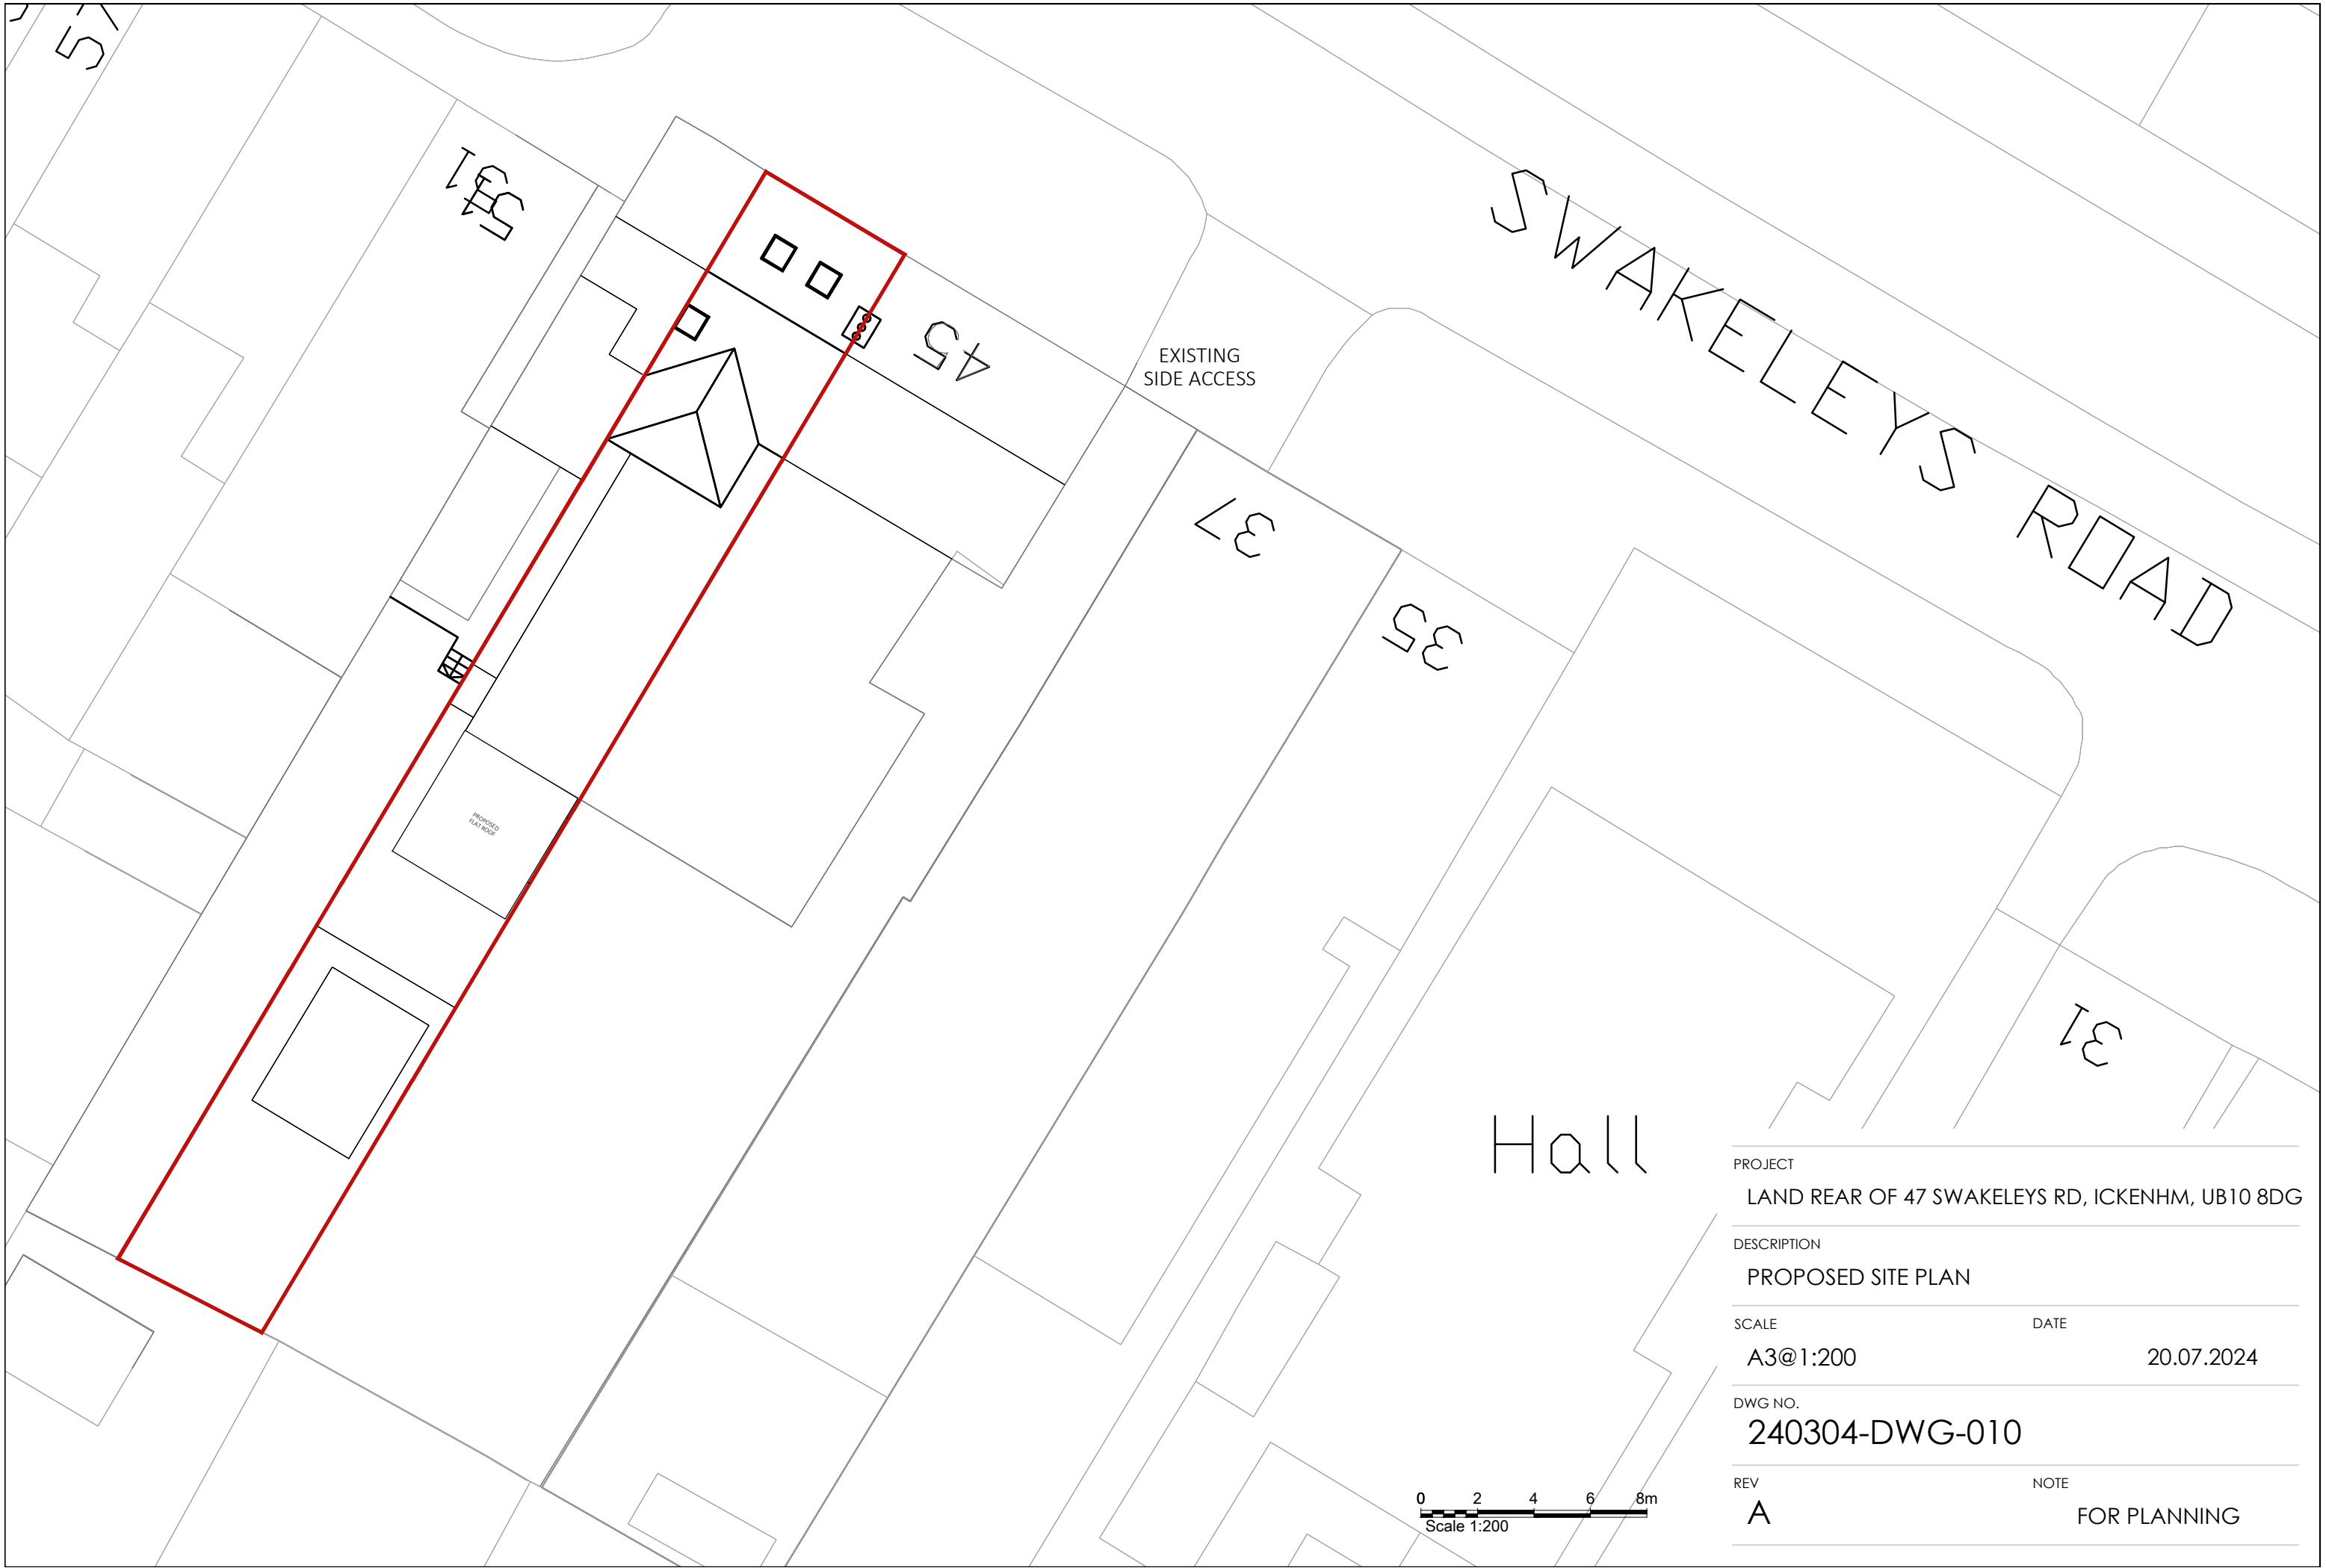


PROJECT	
LAND REAR OF 47 SWAKELEYS RD, ICKENHM, UB10 8DG	
DESCRIPTION	
PROPOSED SITE PLAN	
SCALE	DATE
A3@1:200	20.07.2024
DWG NO.	
240304-DWG-010	
REV	NOTE
A	FOR PLANNING

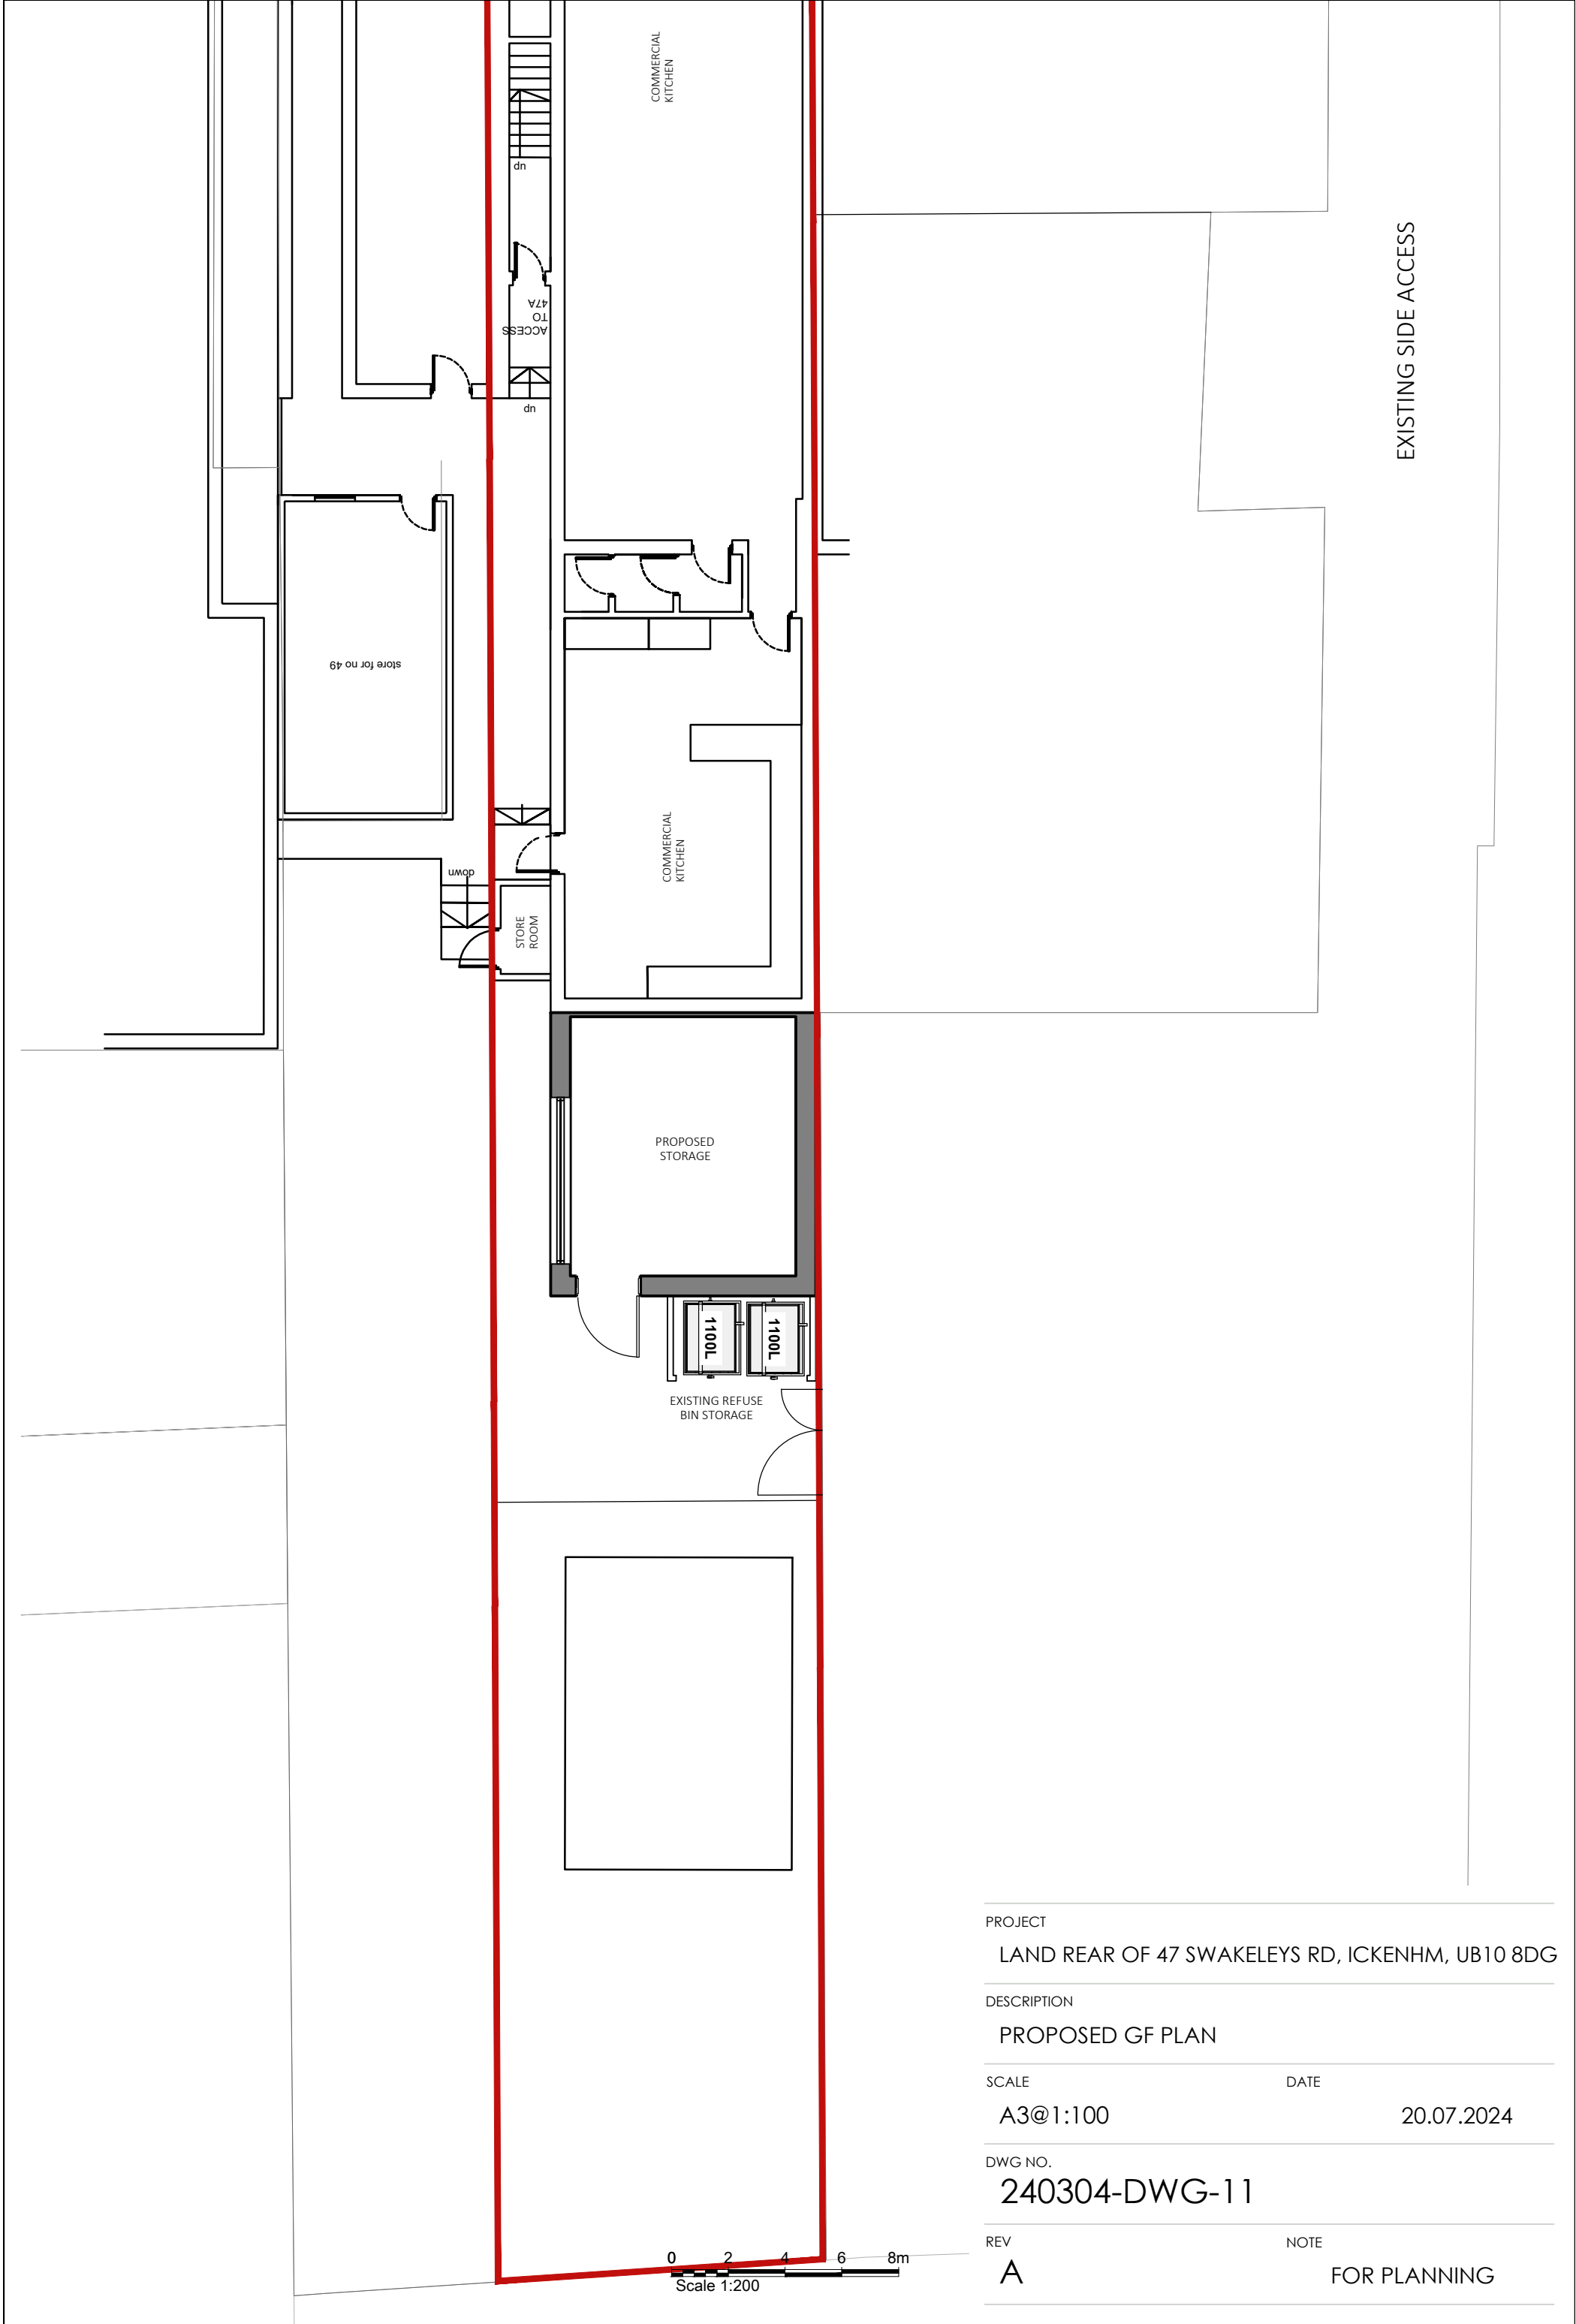


PROJECT	
LAND REAR OF 47 SWAKELEYS RD, ICKENHM, UB10 8DG	
DESCRIPTION	
PROPOSED GF PLAN	
SCALE	DATE
A3@1:100	20.07.2024
DWG NO.	
240304-DWG-11	
REV	NOTE
A	FOR PLANNING

15

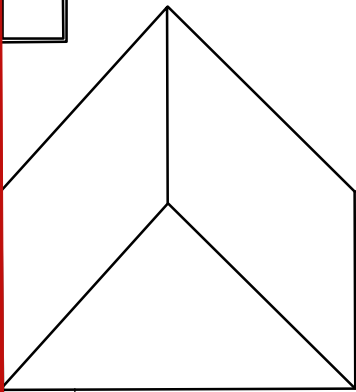


PROPOSED
FLAT ROOF

 


Scale 1:200

PROJECT	
LAND REAR OF 47 SWAKELEYS RD, ICKENHM, UB10 8DG	
DESCRIPTION	
PROPOSED ROOF PLAN	
SCALE	DATE
A3@1:100	20.07.2024
DWG NO.	
240304-DWG-012	
REV	NOTE
A	FOR PLANNING

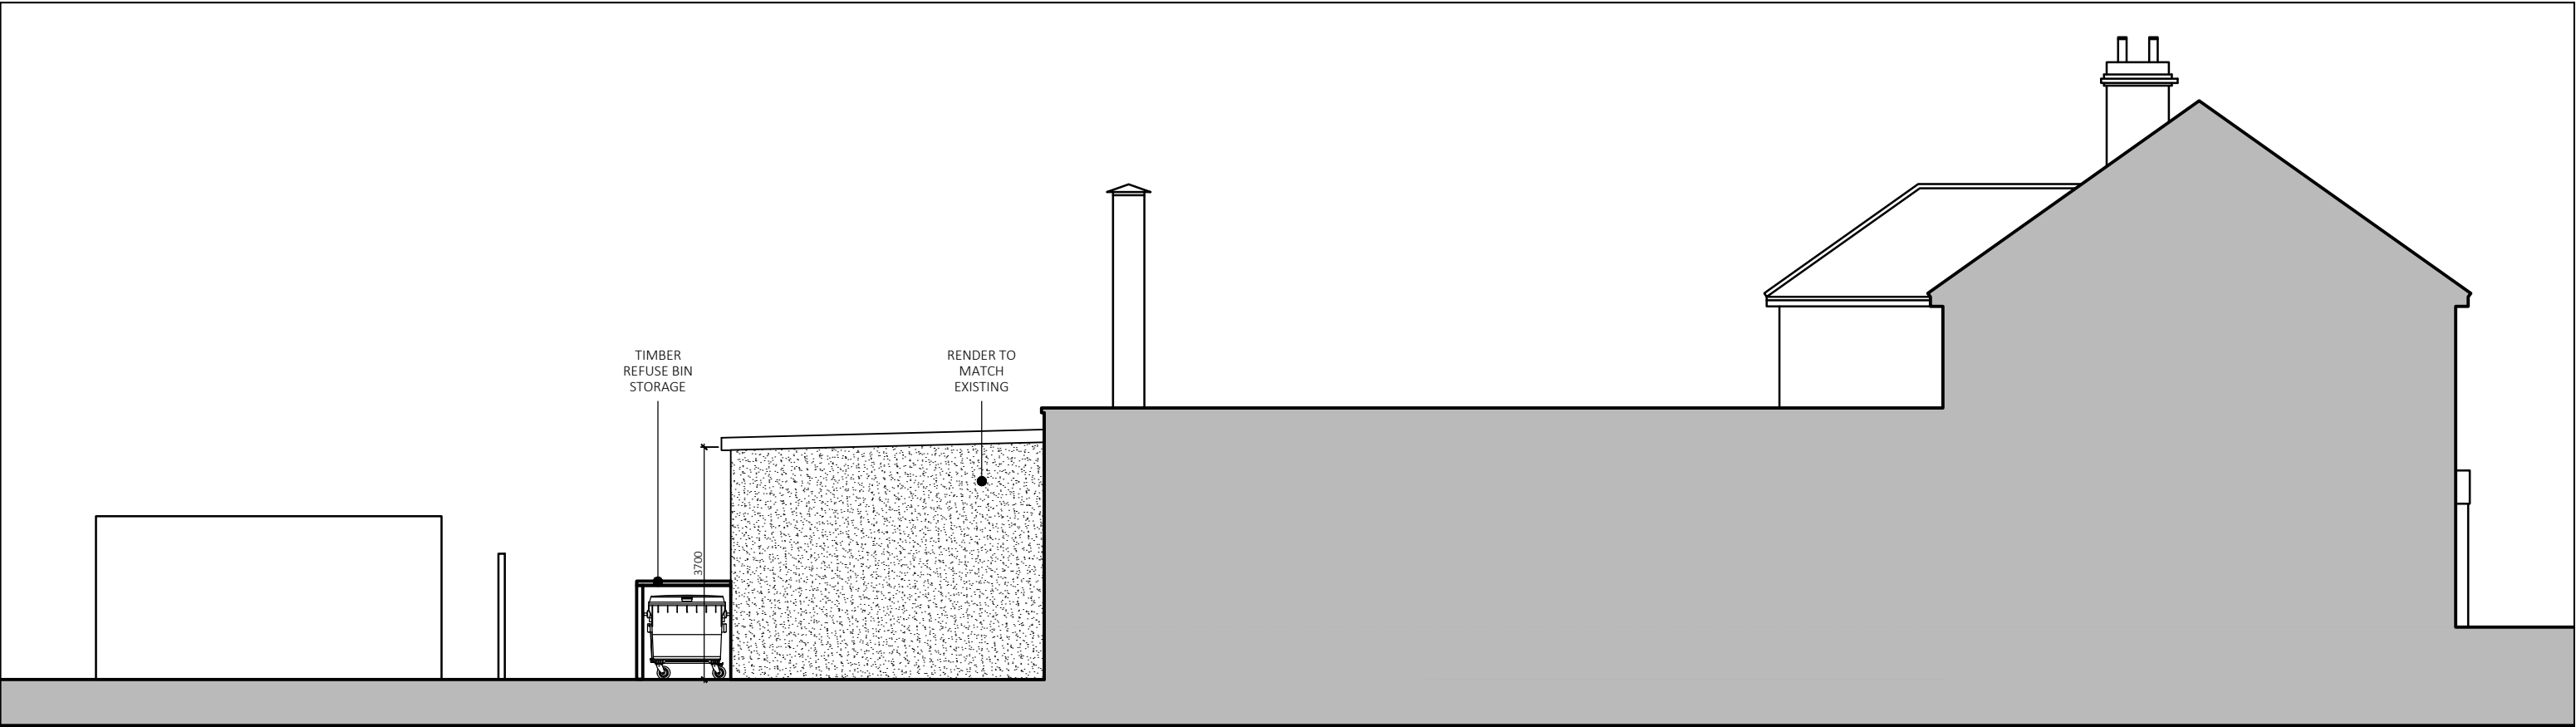

SIDE ELEVATION FACING 45 SWAKELEYS ROAD

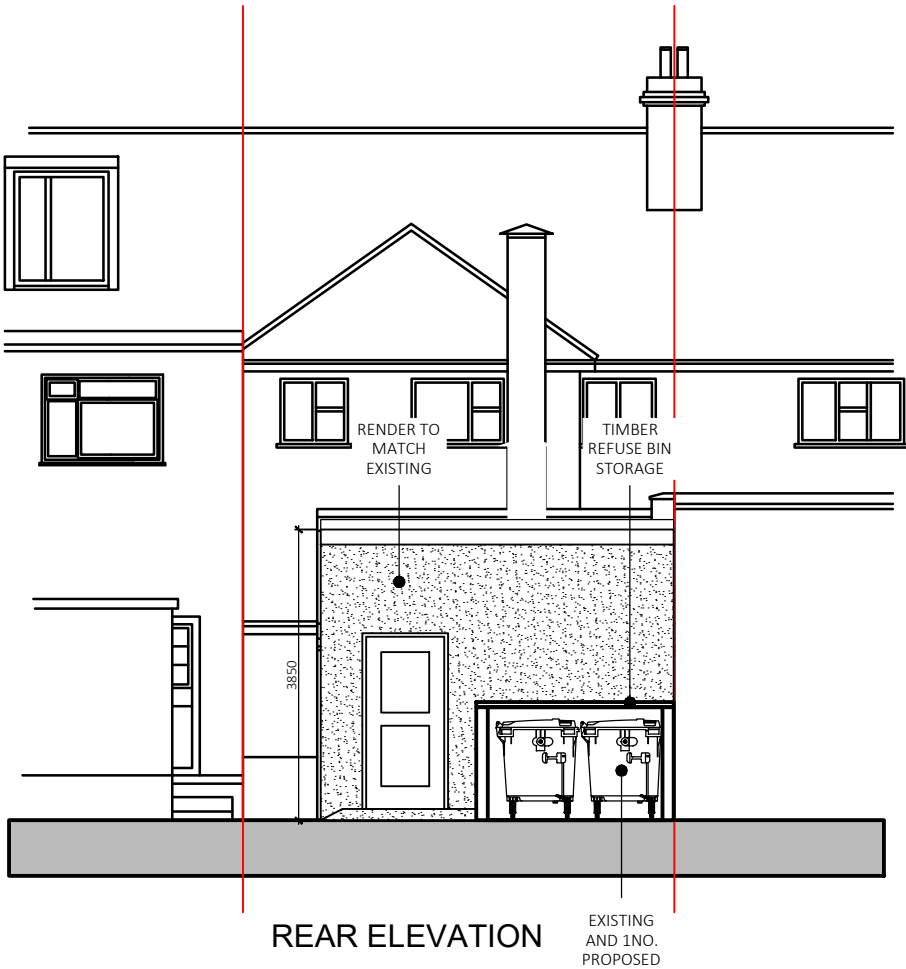

REAR ELEVATION

EXISTING
AND 1NO.
PROPOSED



PROJECT
LAND REAR OF 47 SWAKELEYS RD, ICKENHM, UB10 8DG

DESCRIPTION
PROPOSED ELEVATIONS


SCALE
A3@1:100

DATE
20.07.2024


DWG NO.
240304-DWG-013

REV
A

NOTE
FOR PLANNING

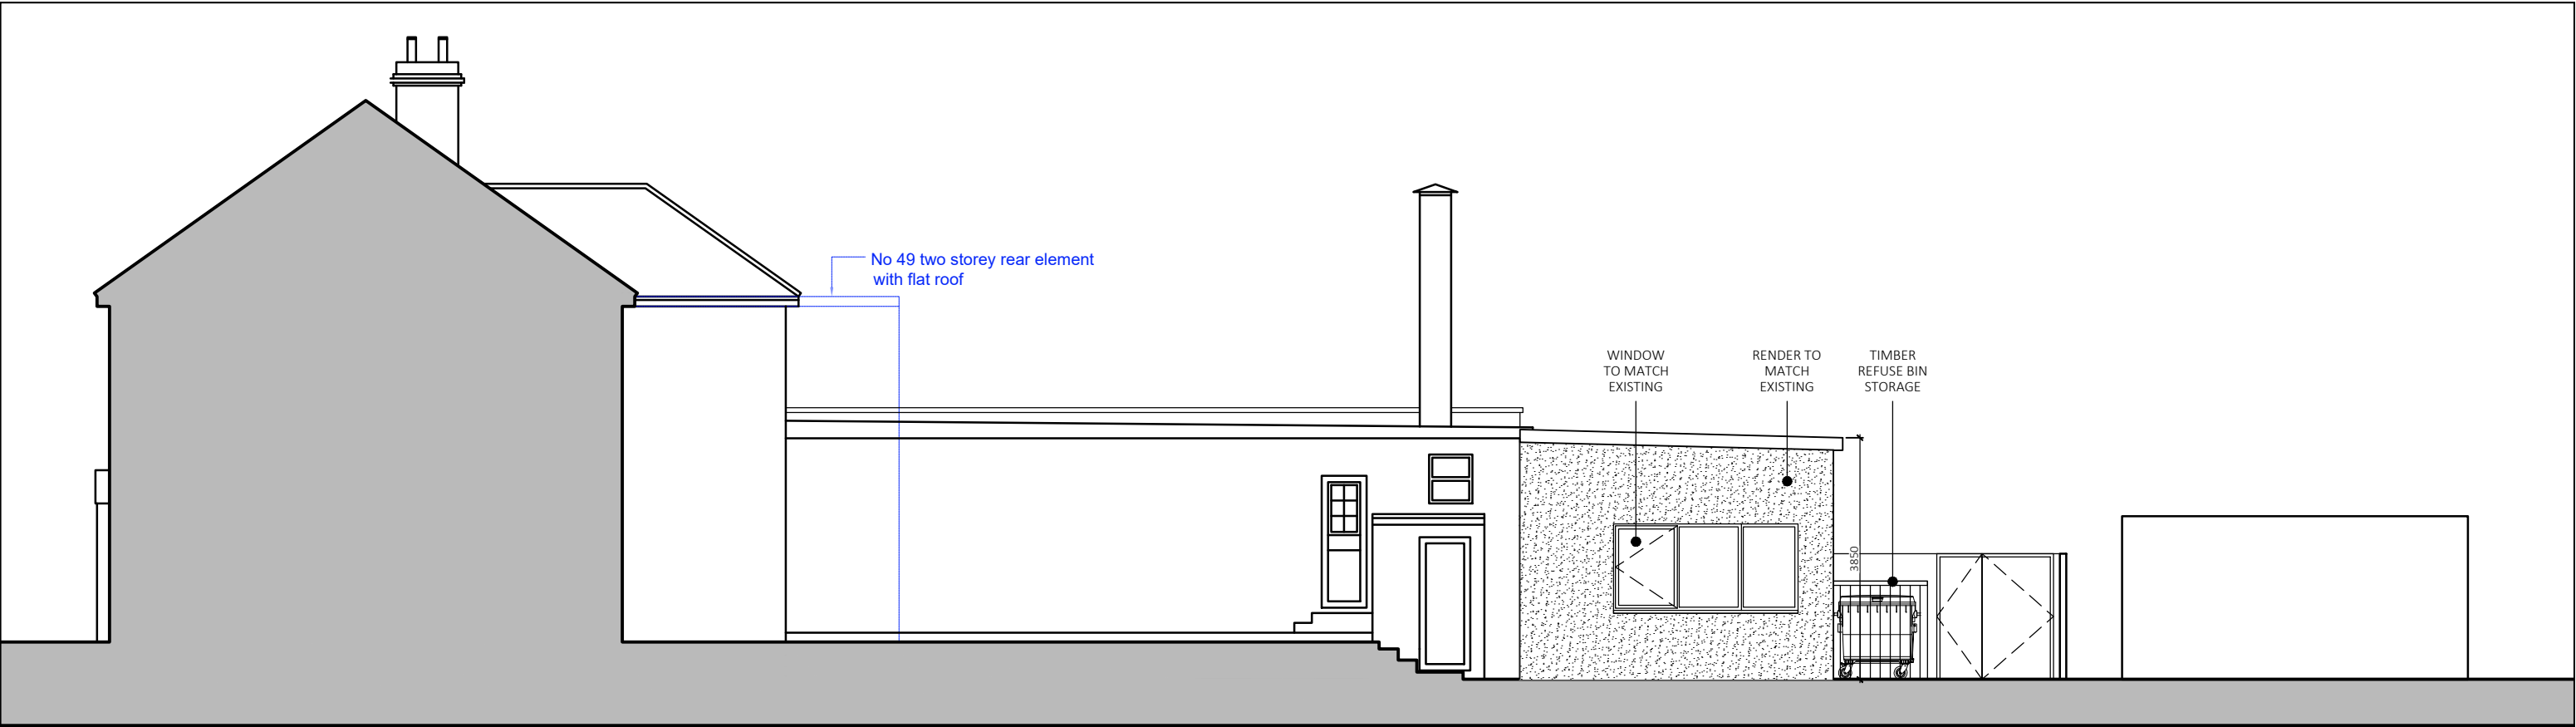

SIDE ELEVATION FACING 49 SWAKELEYS ROAD

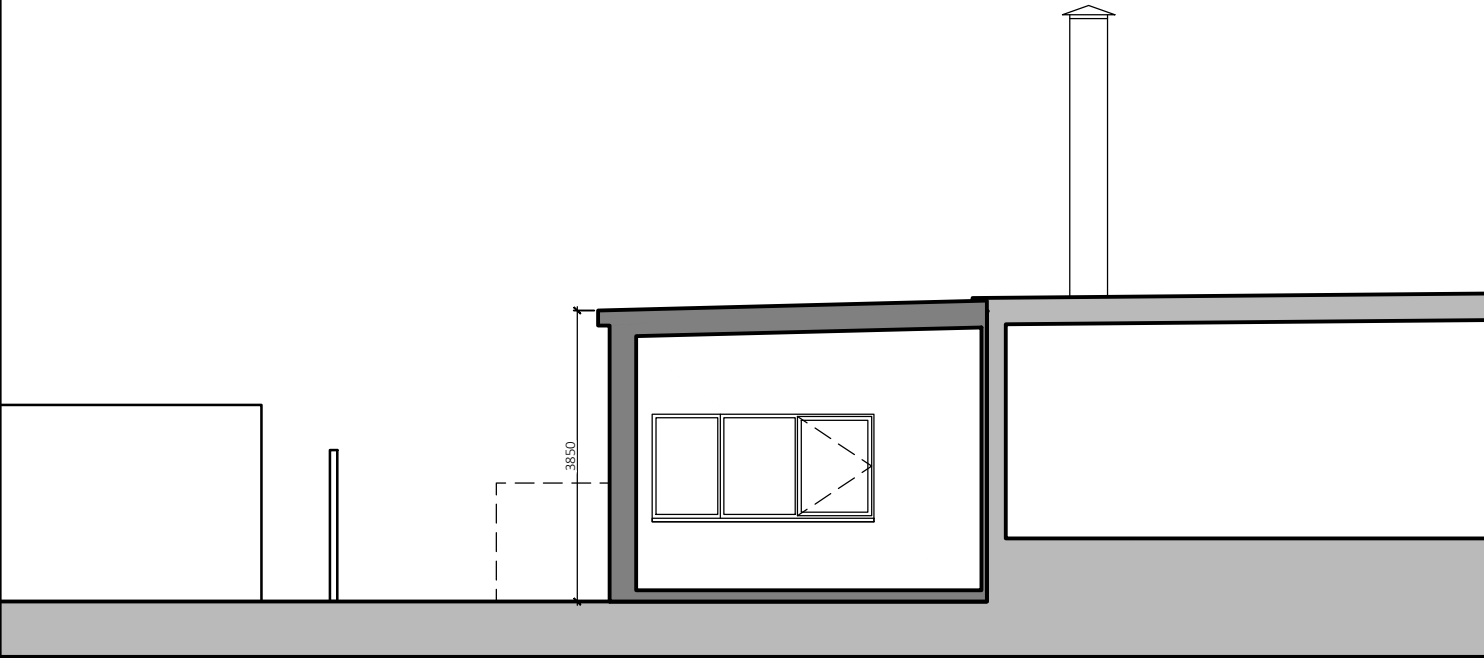

SECTION



PROJECT	
LAND REAR OF 47 SWAKELEYS RD, ICKENHM, UB10 8DG	
DESCRIPTION	
PROPOSED ELEVATIONS	
SCALE	DATE
A3@1:100	20.07.2024
DWG NO.	
240304-DWG-014	
REV	NOTE
A	FOR PLANNING